




SÚLUUNDIRSTAÐA : U1 , MKV. 1:10

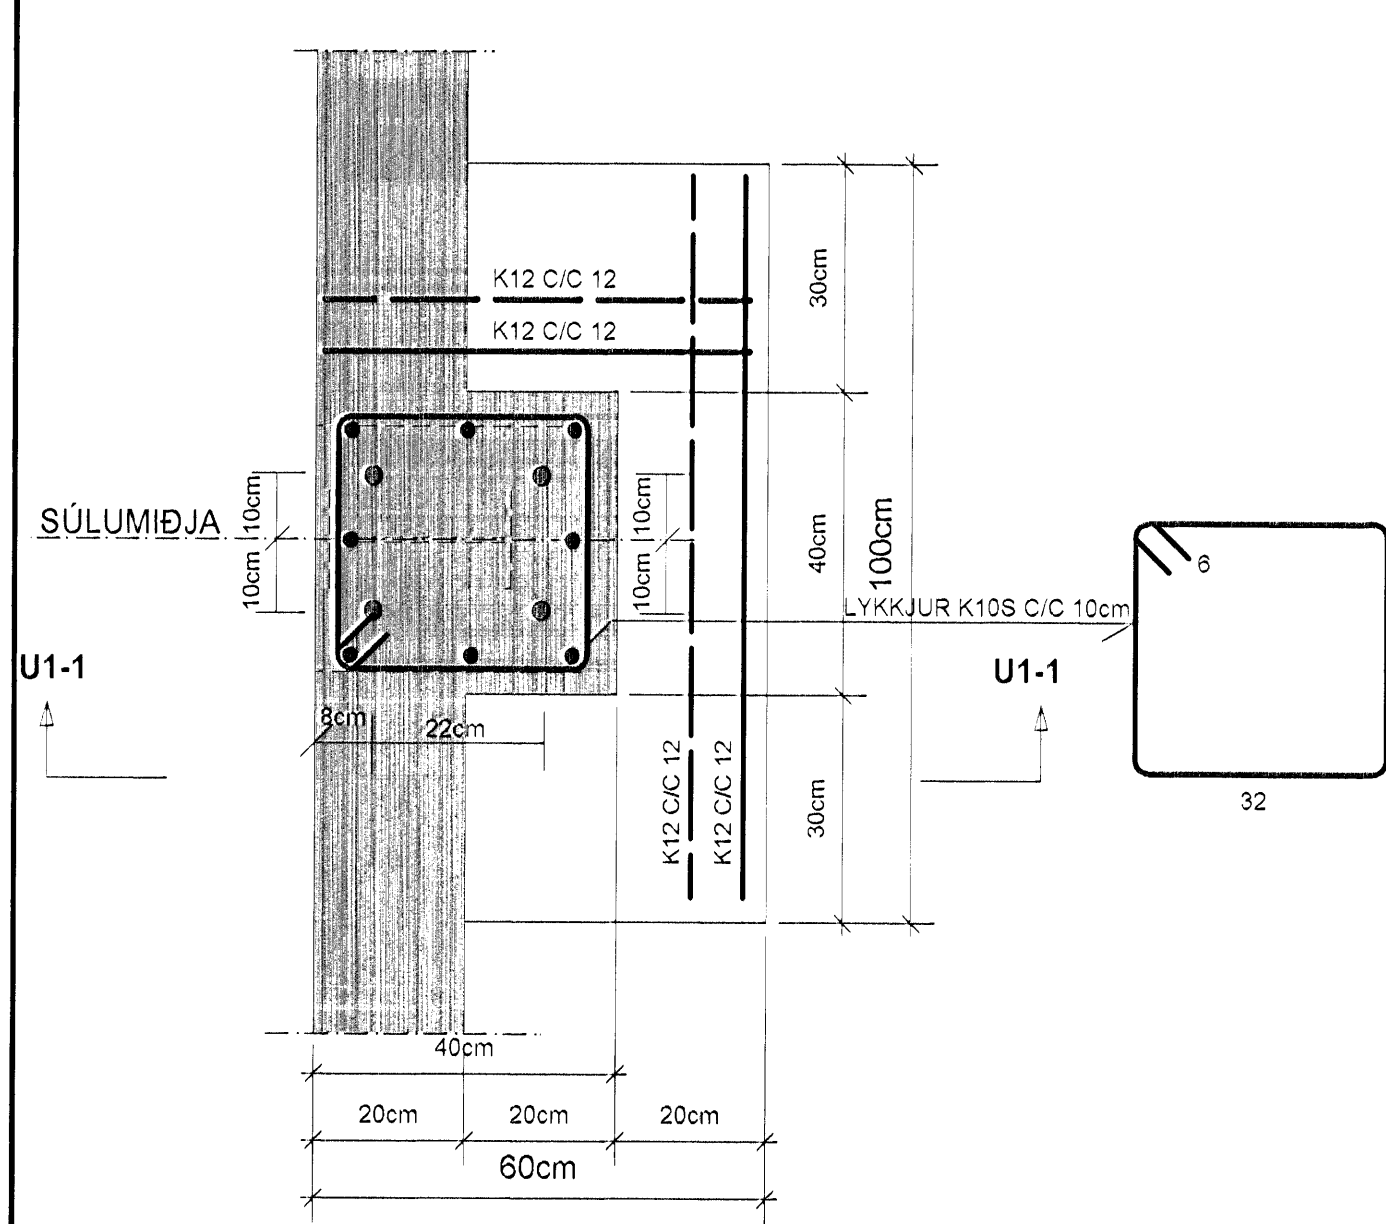


SNÍÐ U1-1 , MKV. 1:10

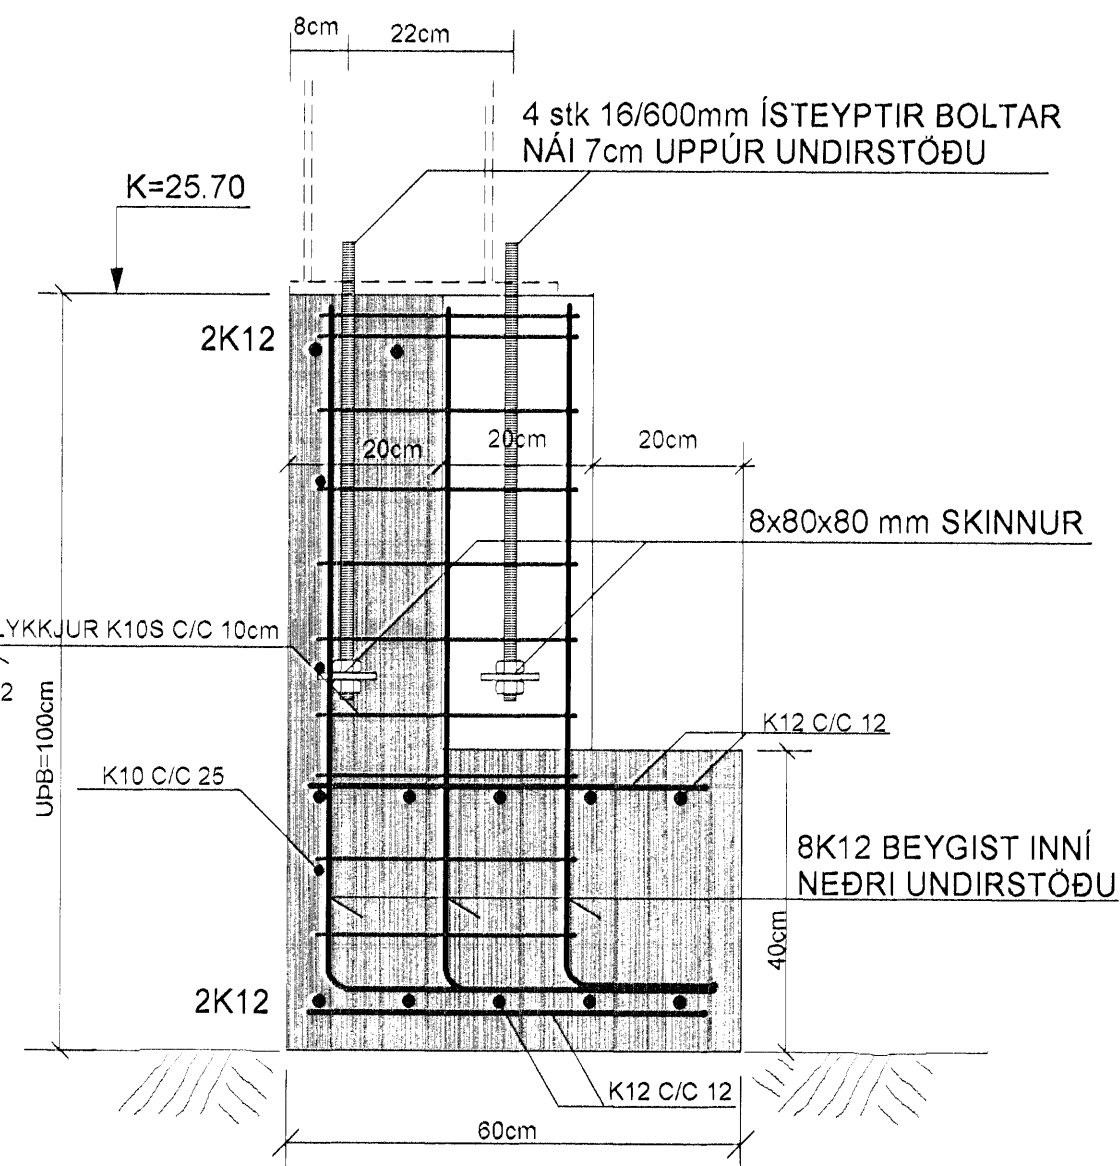

SÚLUUNDIRSTAÐA : U2 , MKV. 1:10

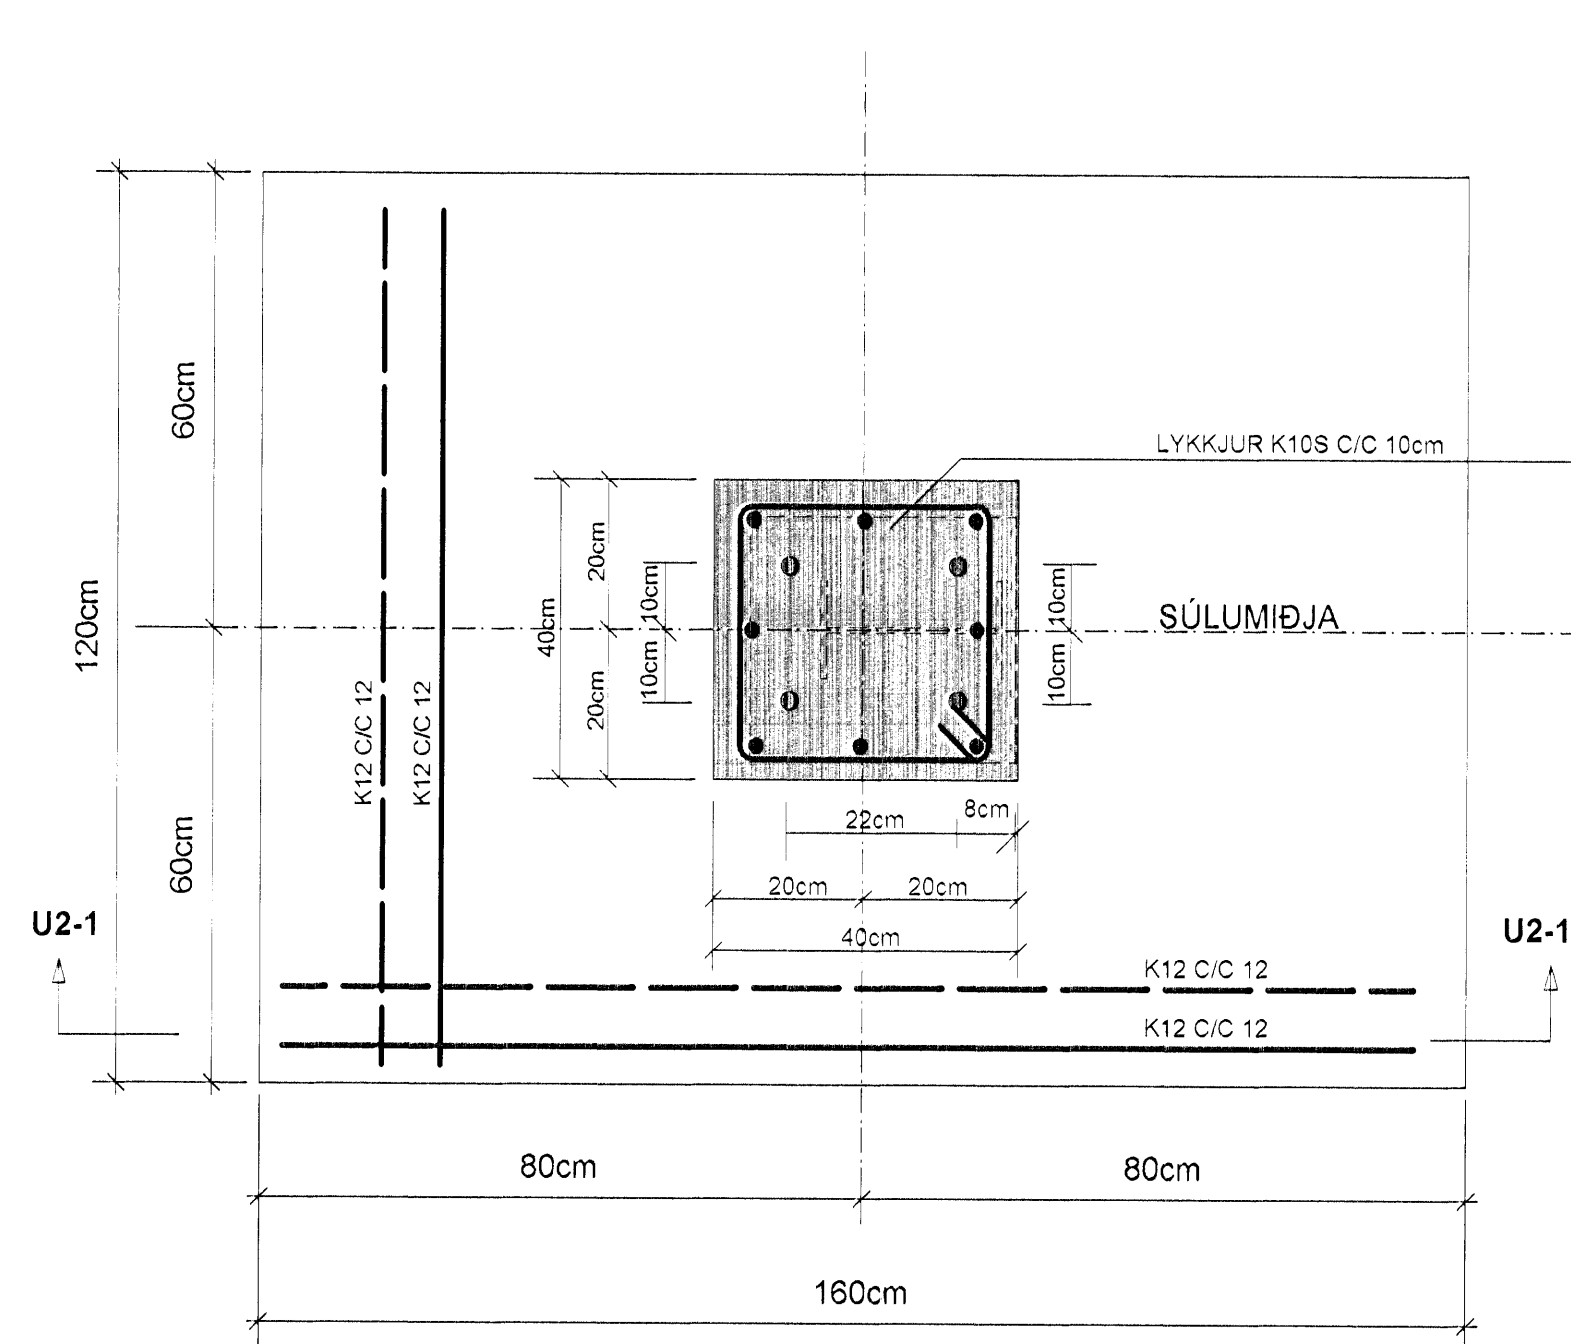


SNÍÐ U2-1 , MKV. 1:10

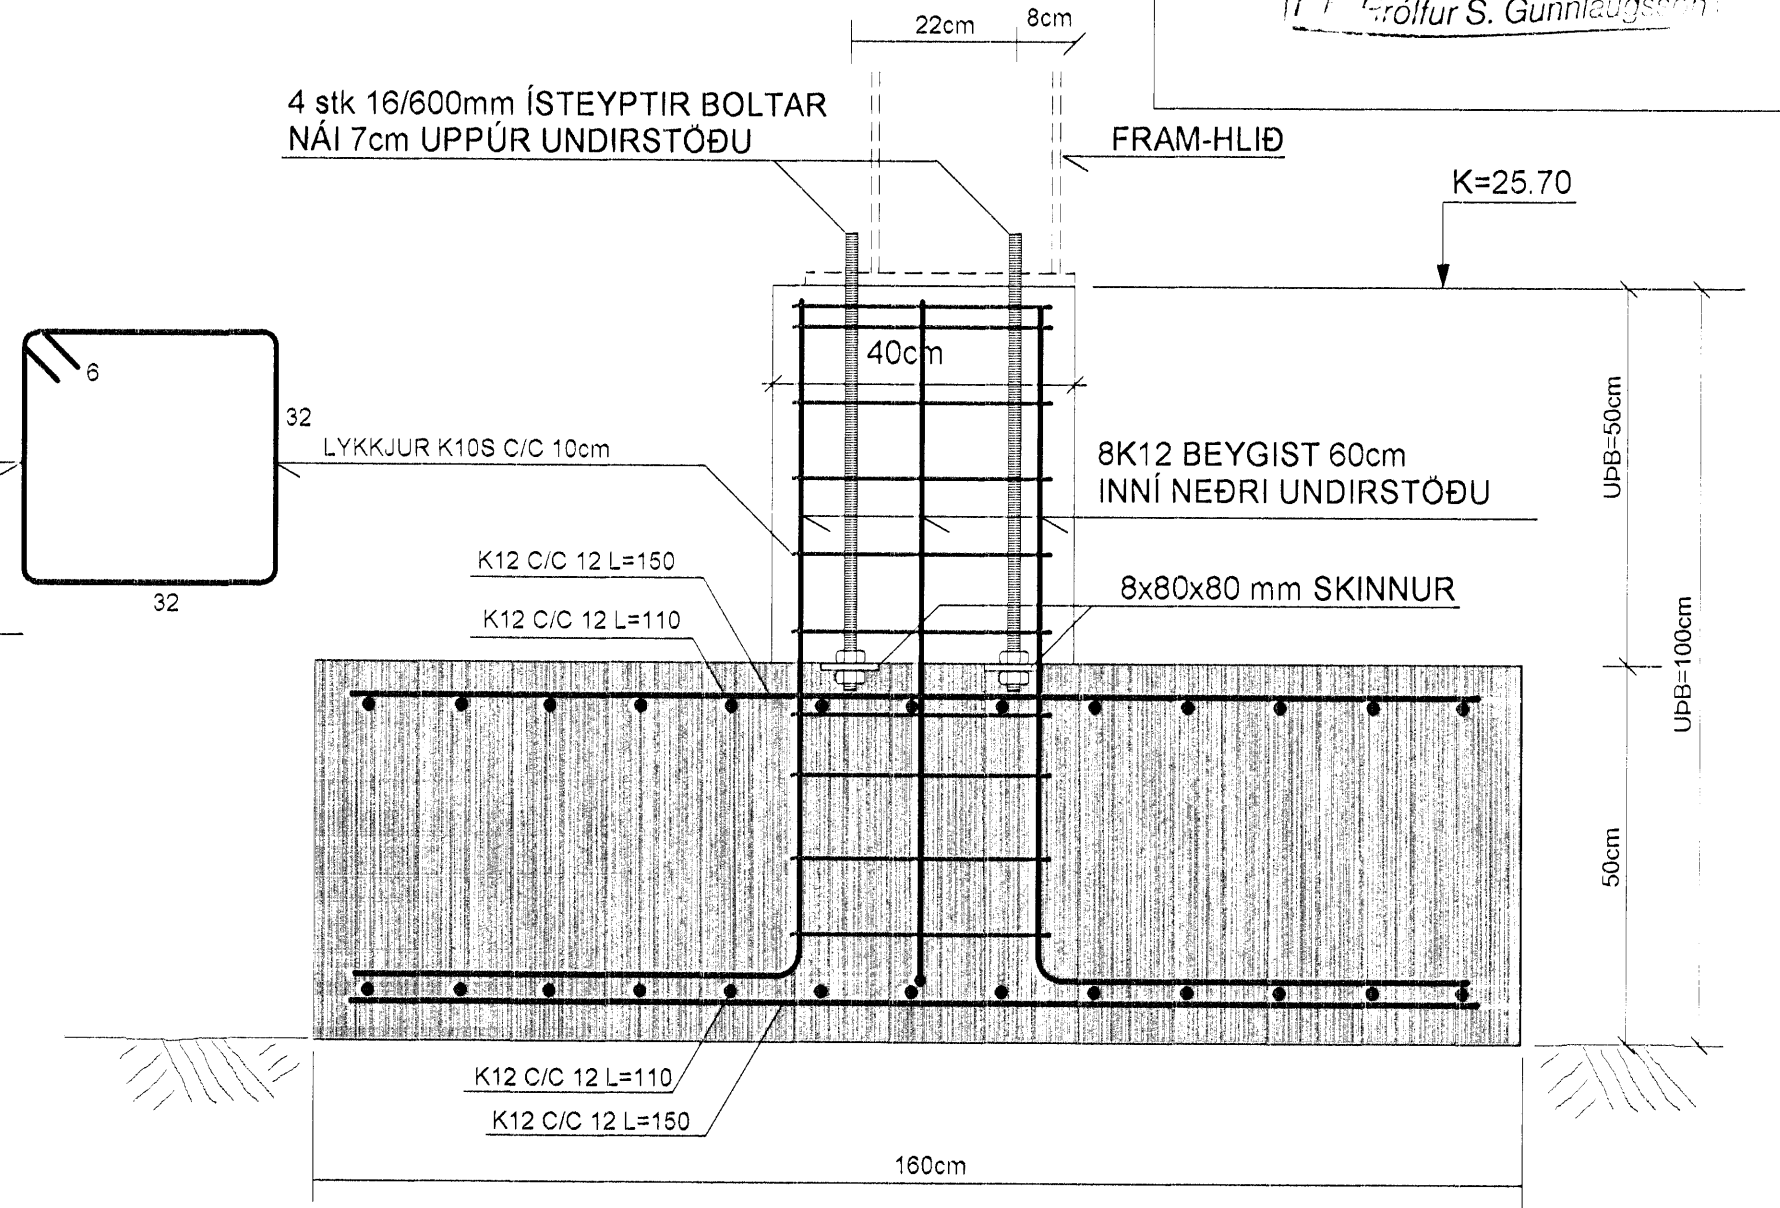


Samþykkt þann  
17 NOV 2008  
Sýngarfulltrúinn í Hafnarfirði  
Röflur S. Gunnlaugsson


SÚLUUNDIRSTAÐA : U3 , MKV. 1:10

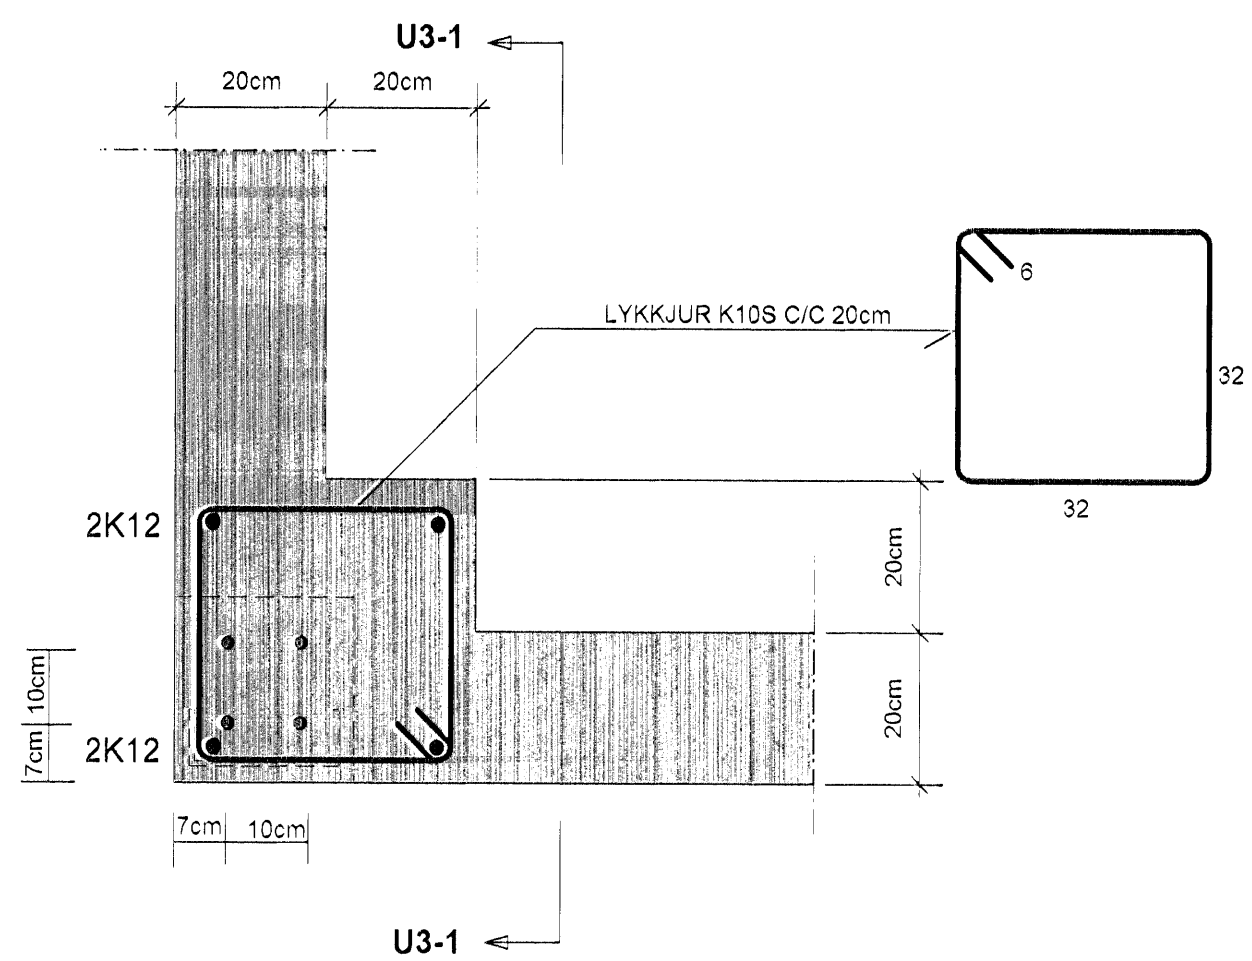


SÚLUUNDIRSTAÐA : U4 , MKV. 1:10

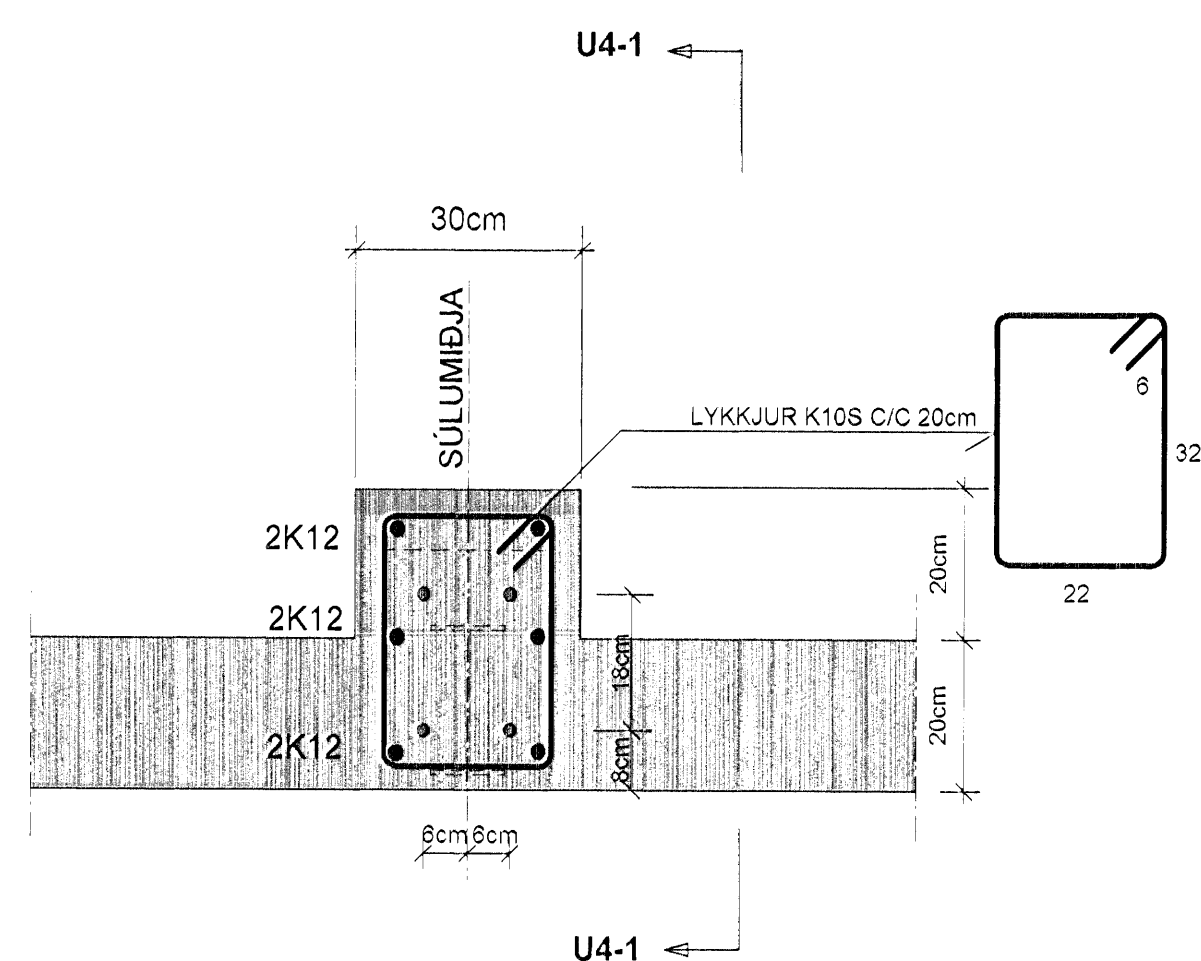


SÚLUUNDIRSTAÐA : U5 , MKV. 1:10

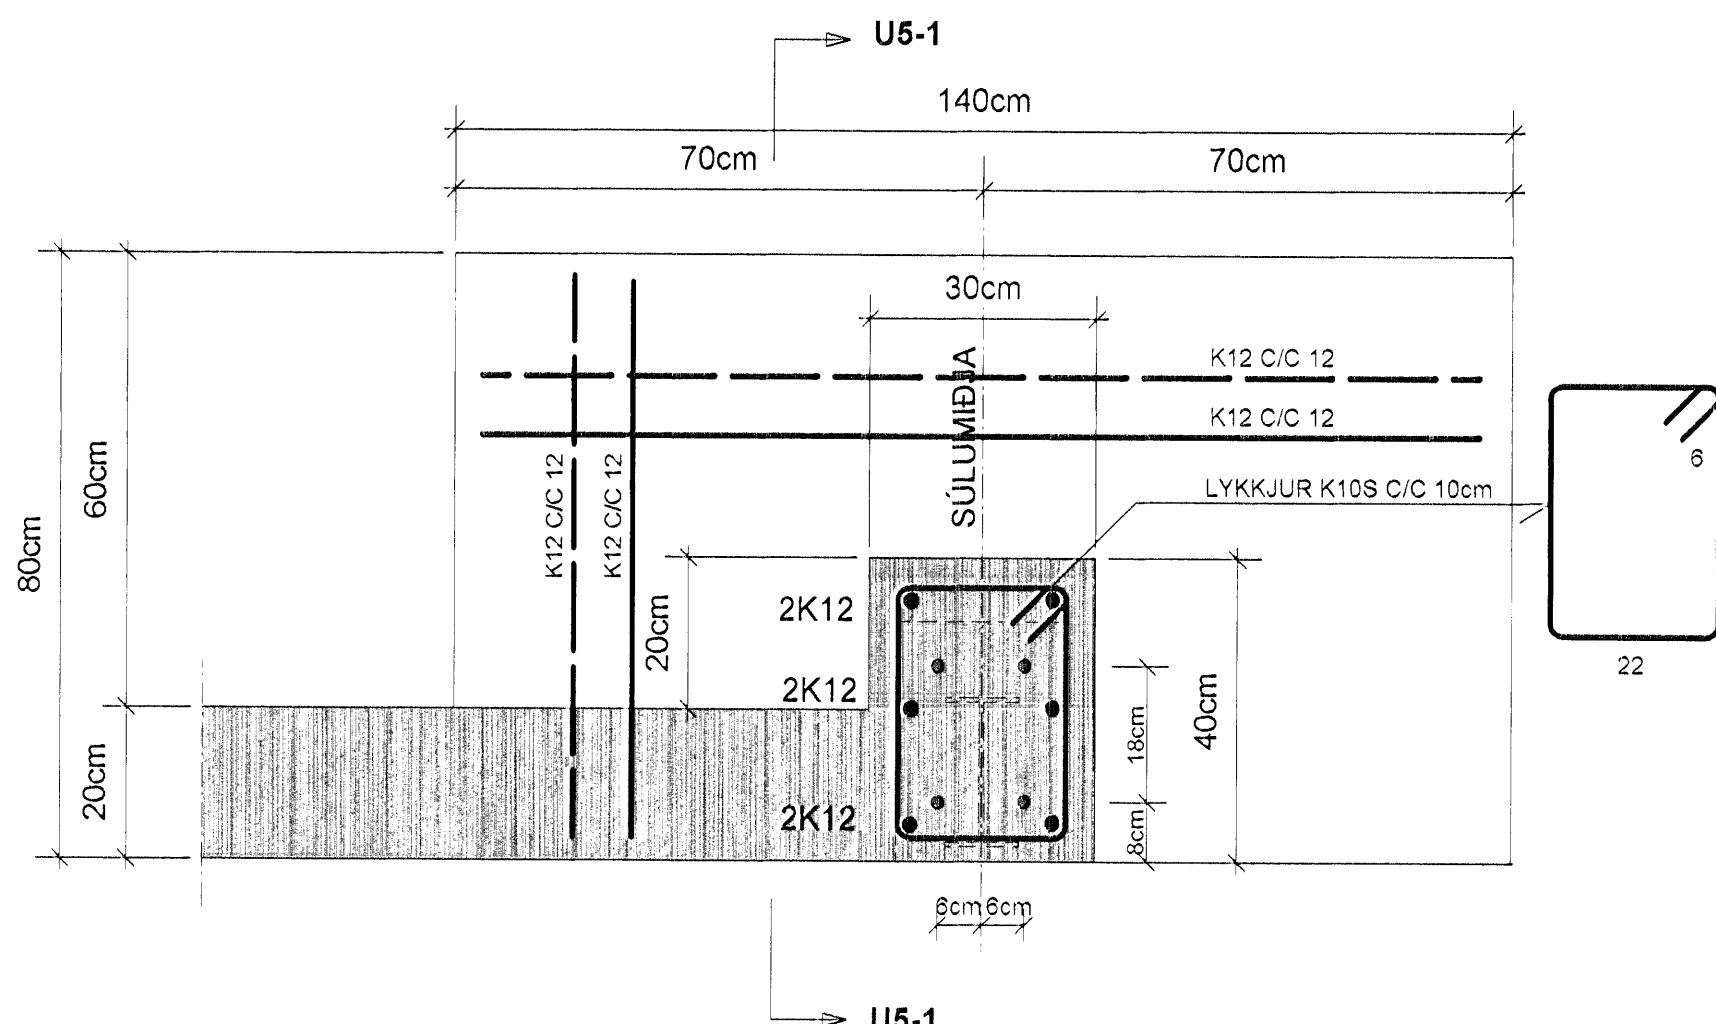


SNÍÐ A-A MKV. 1:10

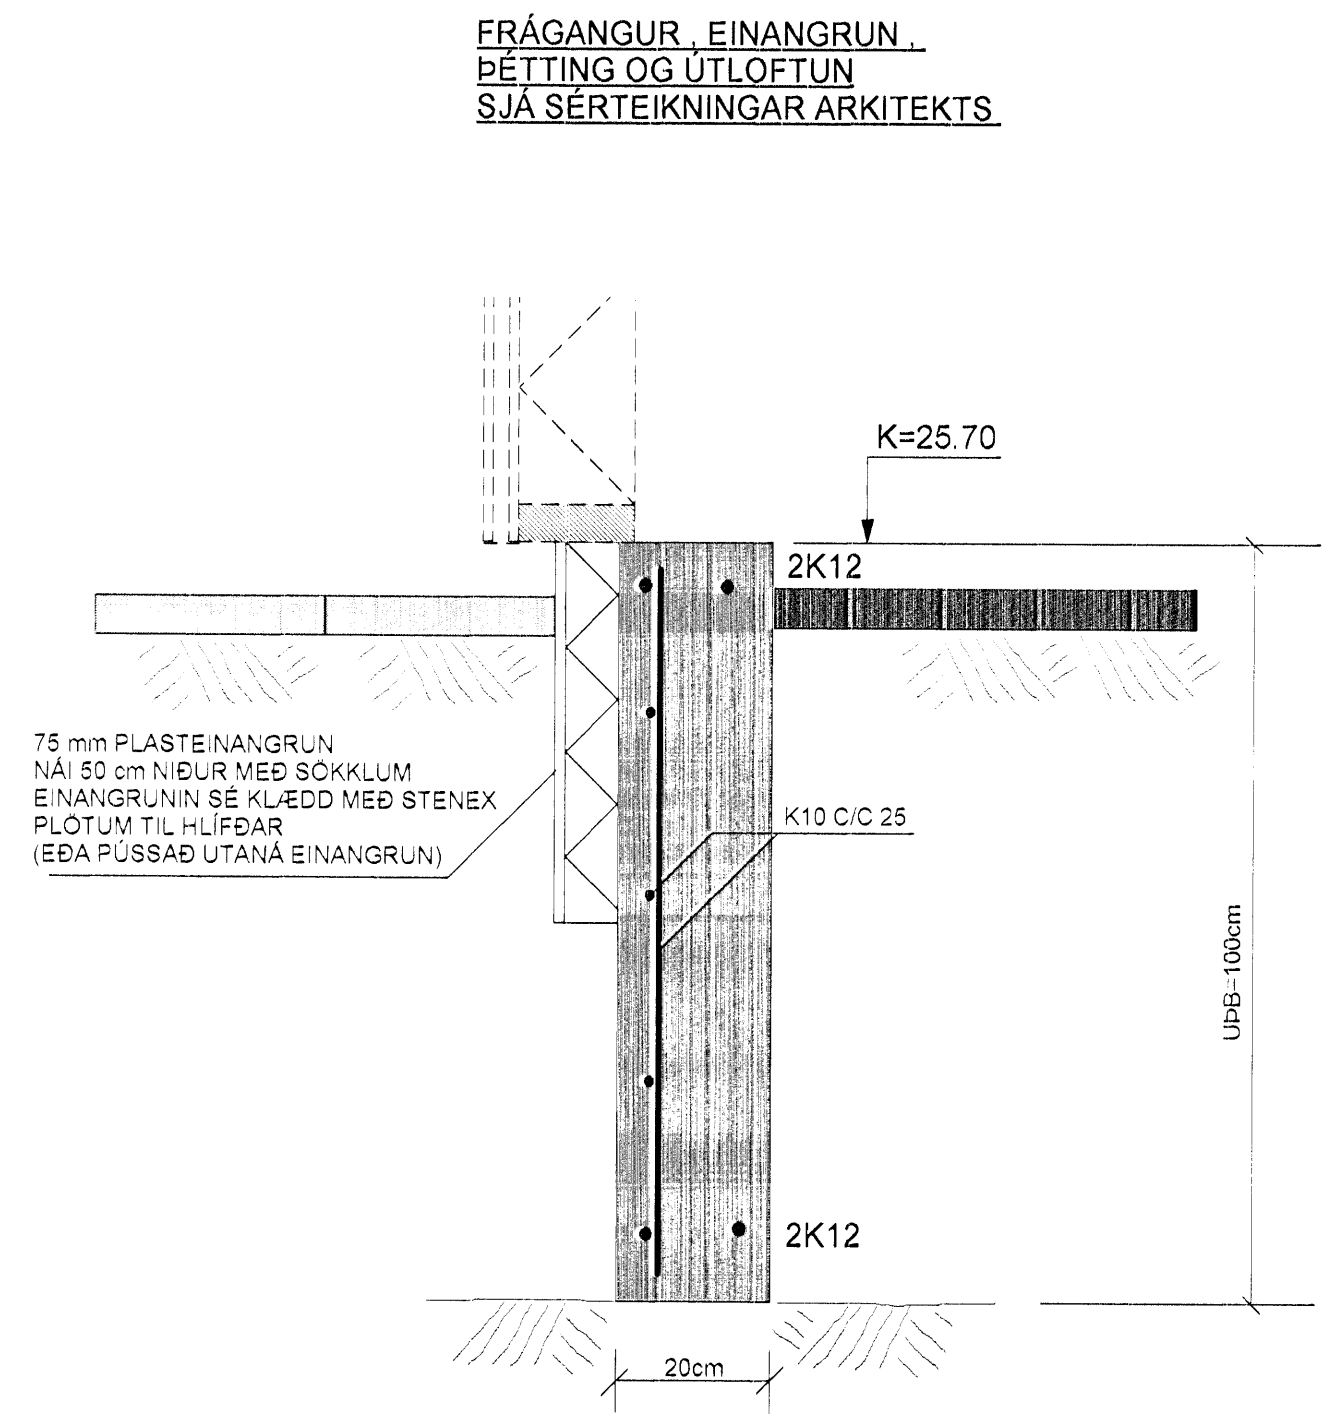


SNÍÐ U3-1 , MKV. 1:10

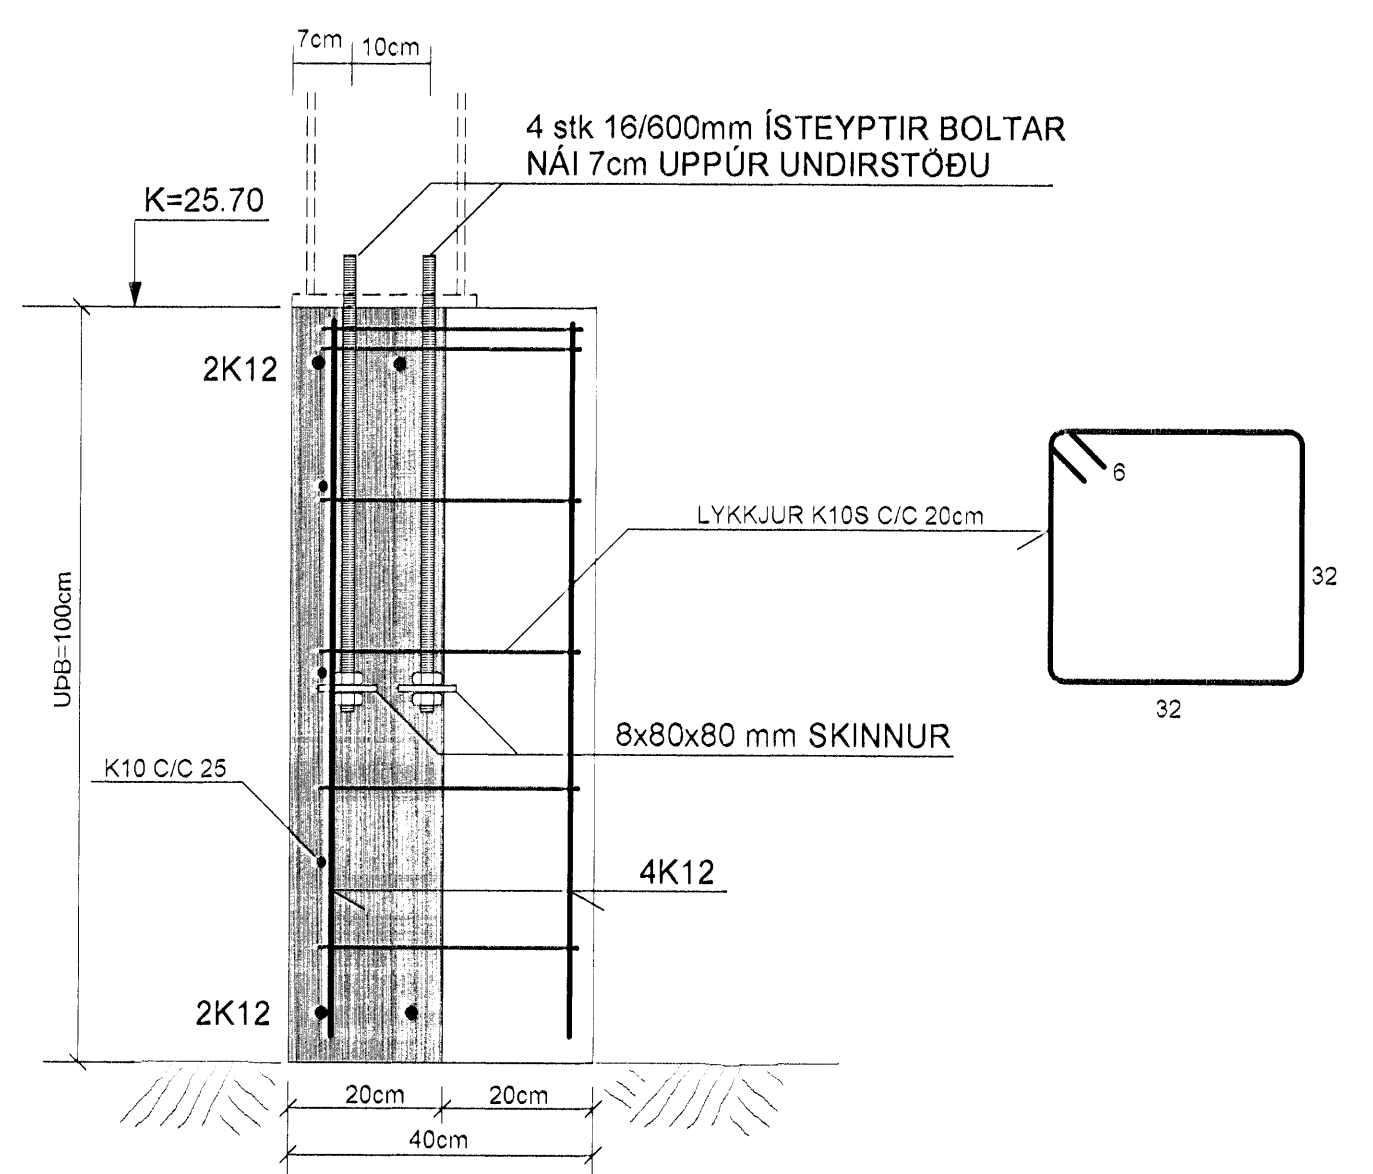


SNÍÐ U4-1 , MKV. 1:10

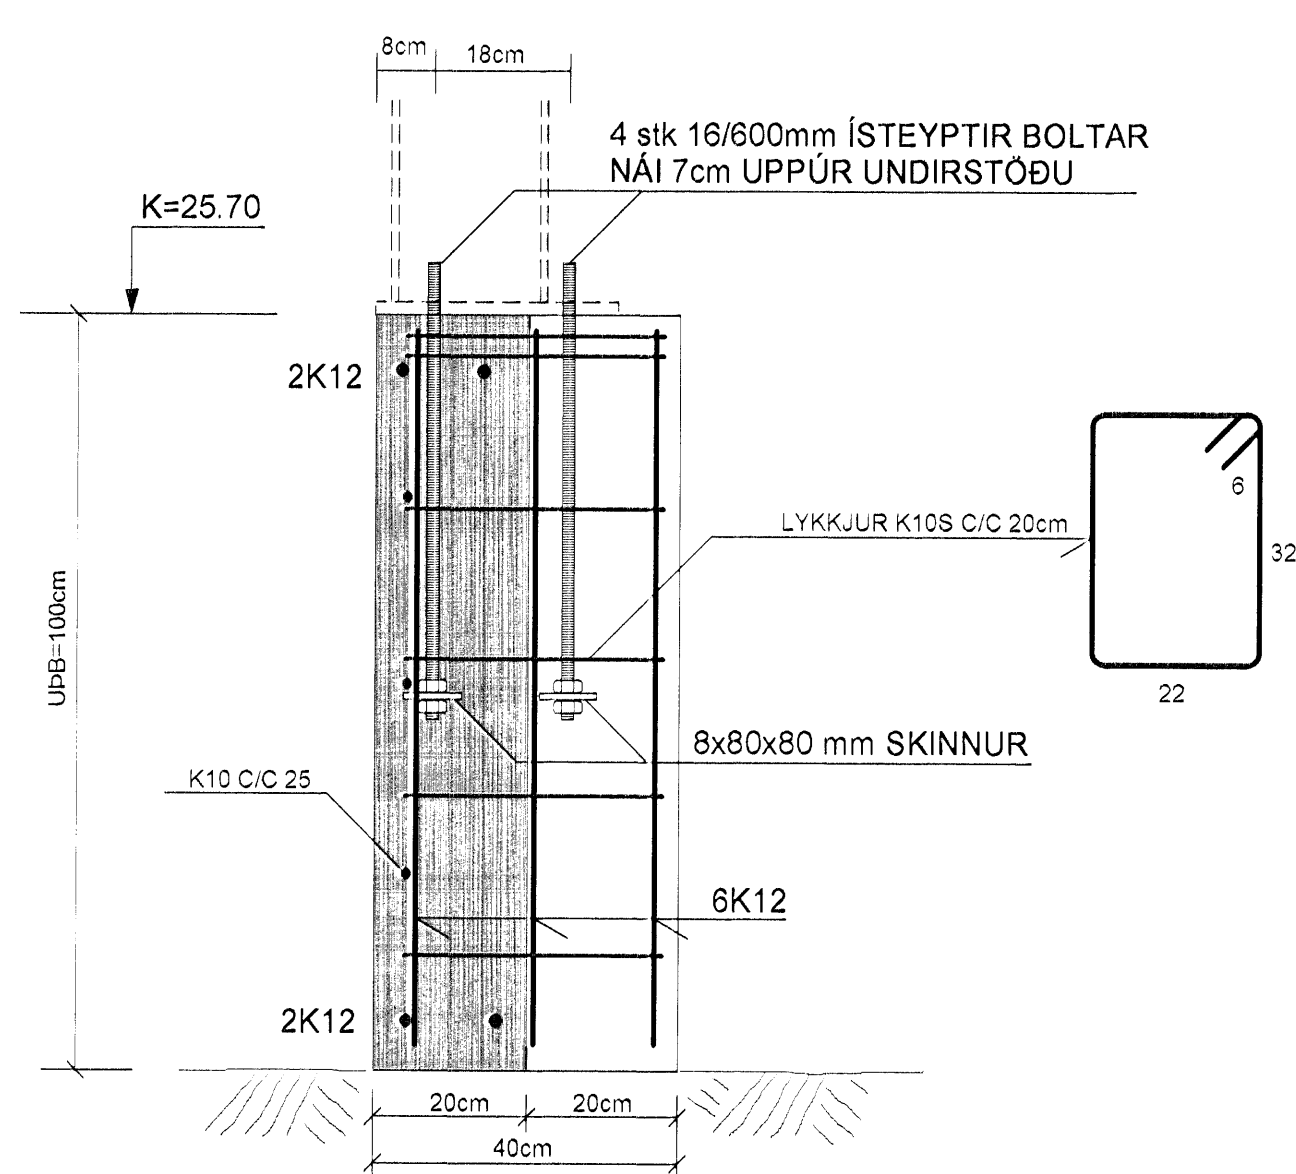

SNÍÐ U5-1 , MKV. 1:10

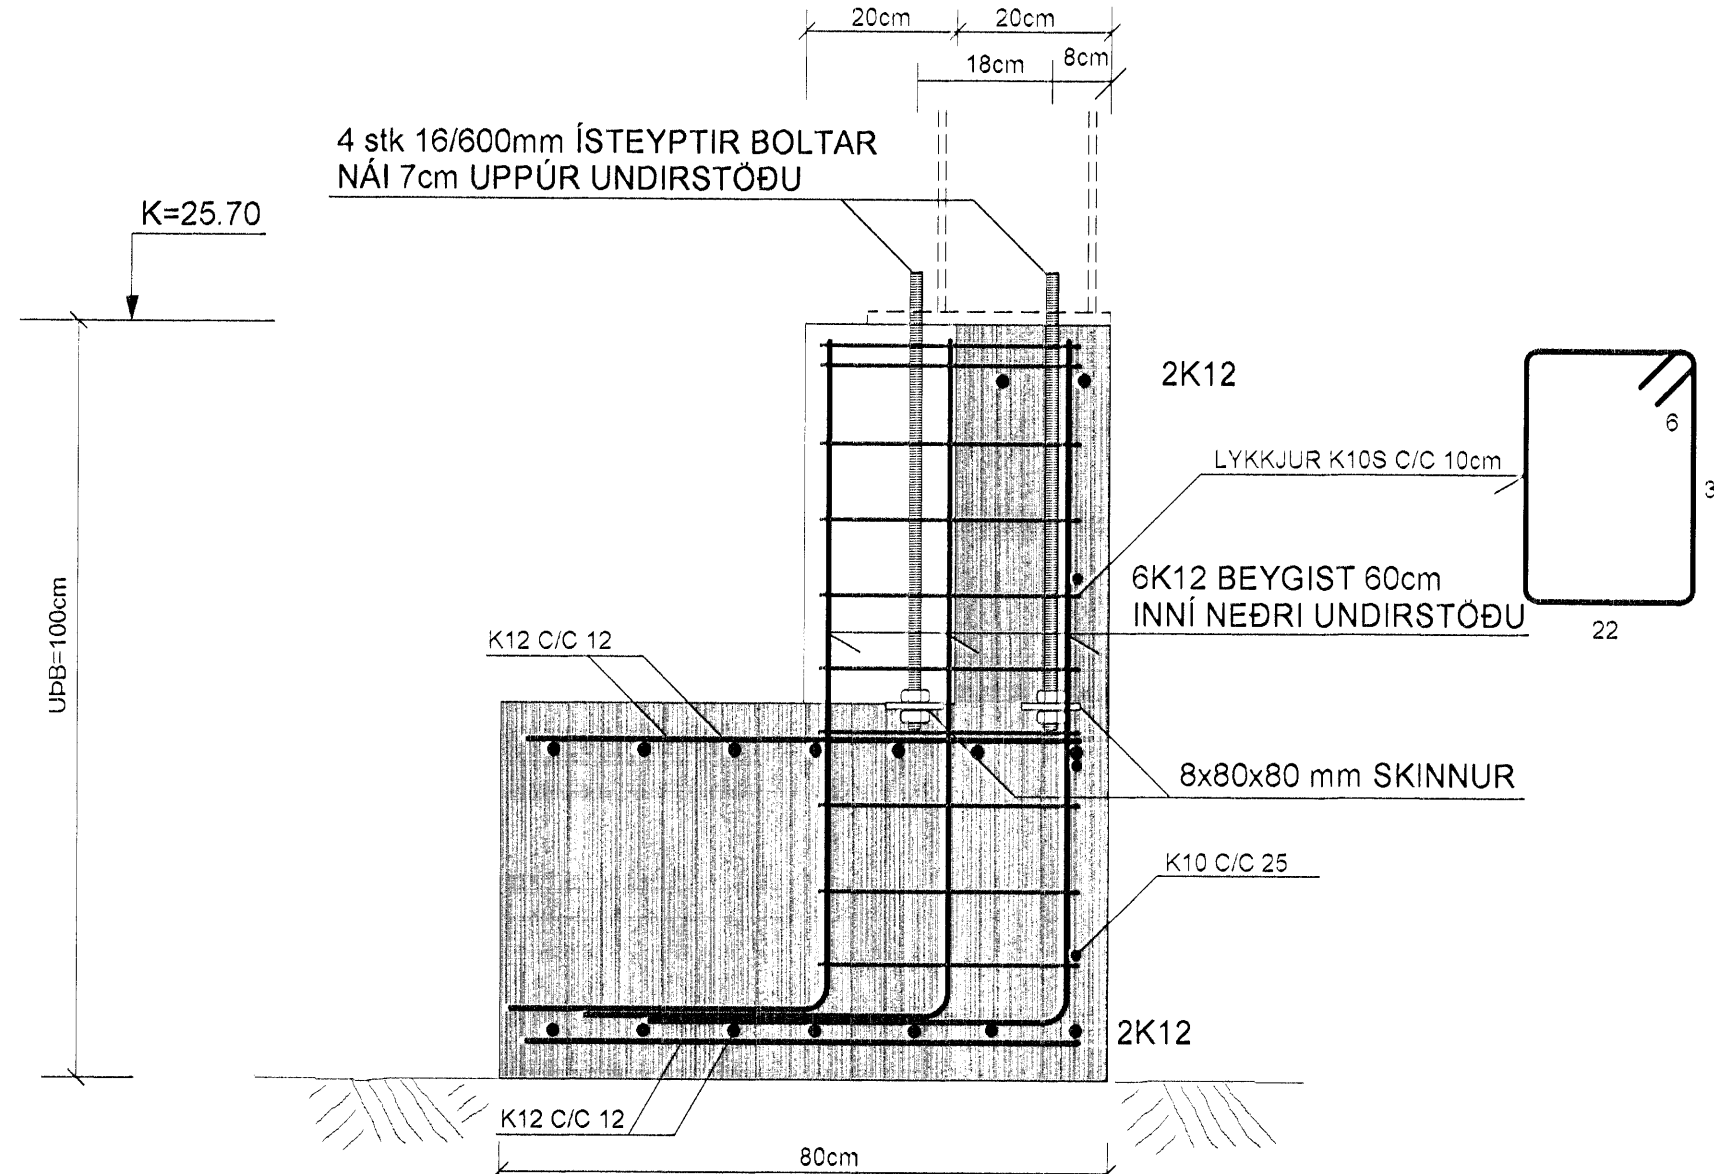

SJÁ SKÝRINGAR Á TEIKNINGU NR. 1.01

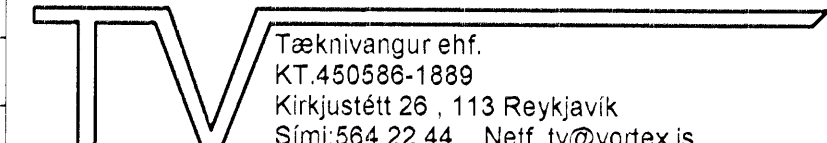TEIKN.NR. 1.02	 Tæknivangur ehf. KT 450586-1899 Kirkjustítt 26, 113 Reykjavík Sími: 584 22 44, Netf. tv@vortex.is
KVARÐI: 1:10	
DAGS. Nóv. 2008	
HANNAÐ: MG	VERKAFNI: EYRARTRÖÐ 14, HAFNARFIRÐI -LAGER
TEIKNAD: MG	BURÐARVIRKI: SNÍÐ Í UNDIRSTÖÐUR
YFIRFARID: <i>Magnús Gyfason</i>	Undirskrift: <i>Adalhönnuðar</i>