




VV1 1:50

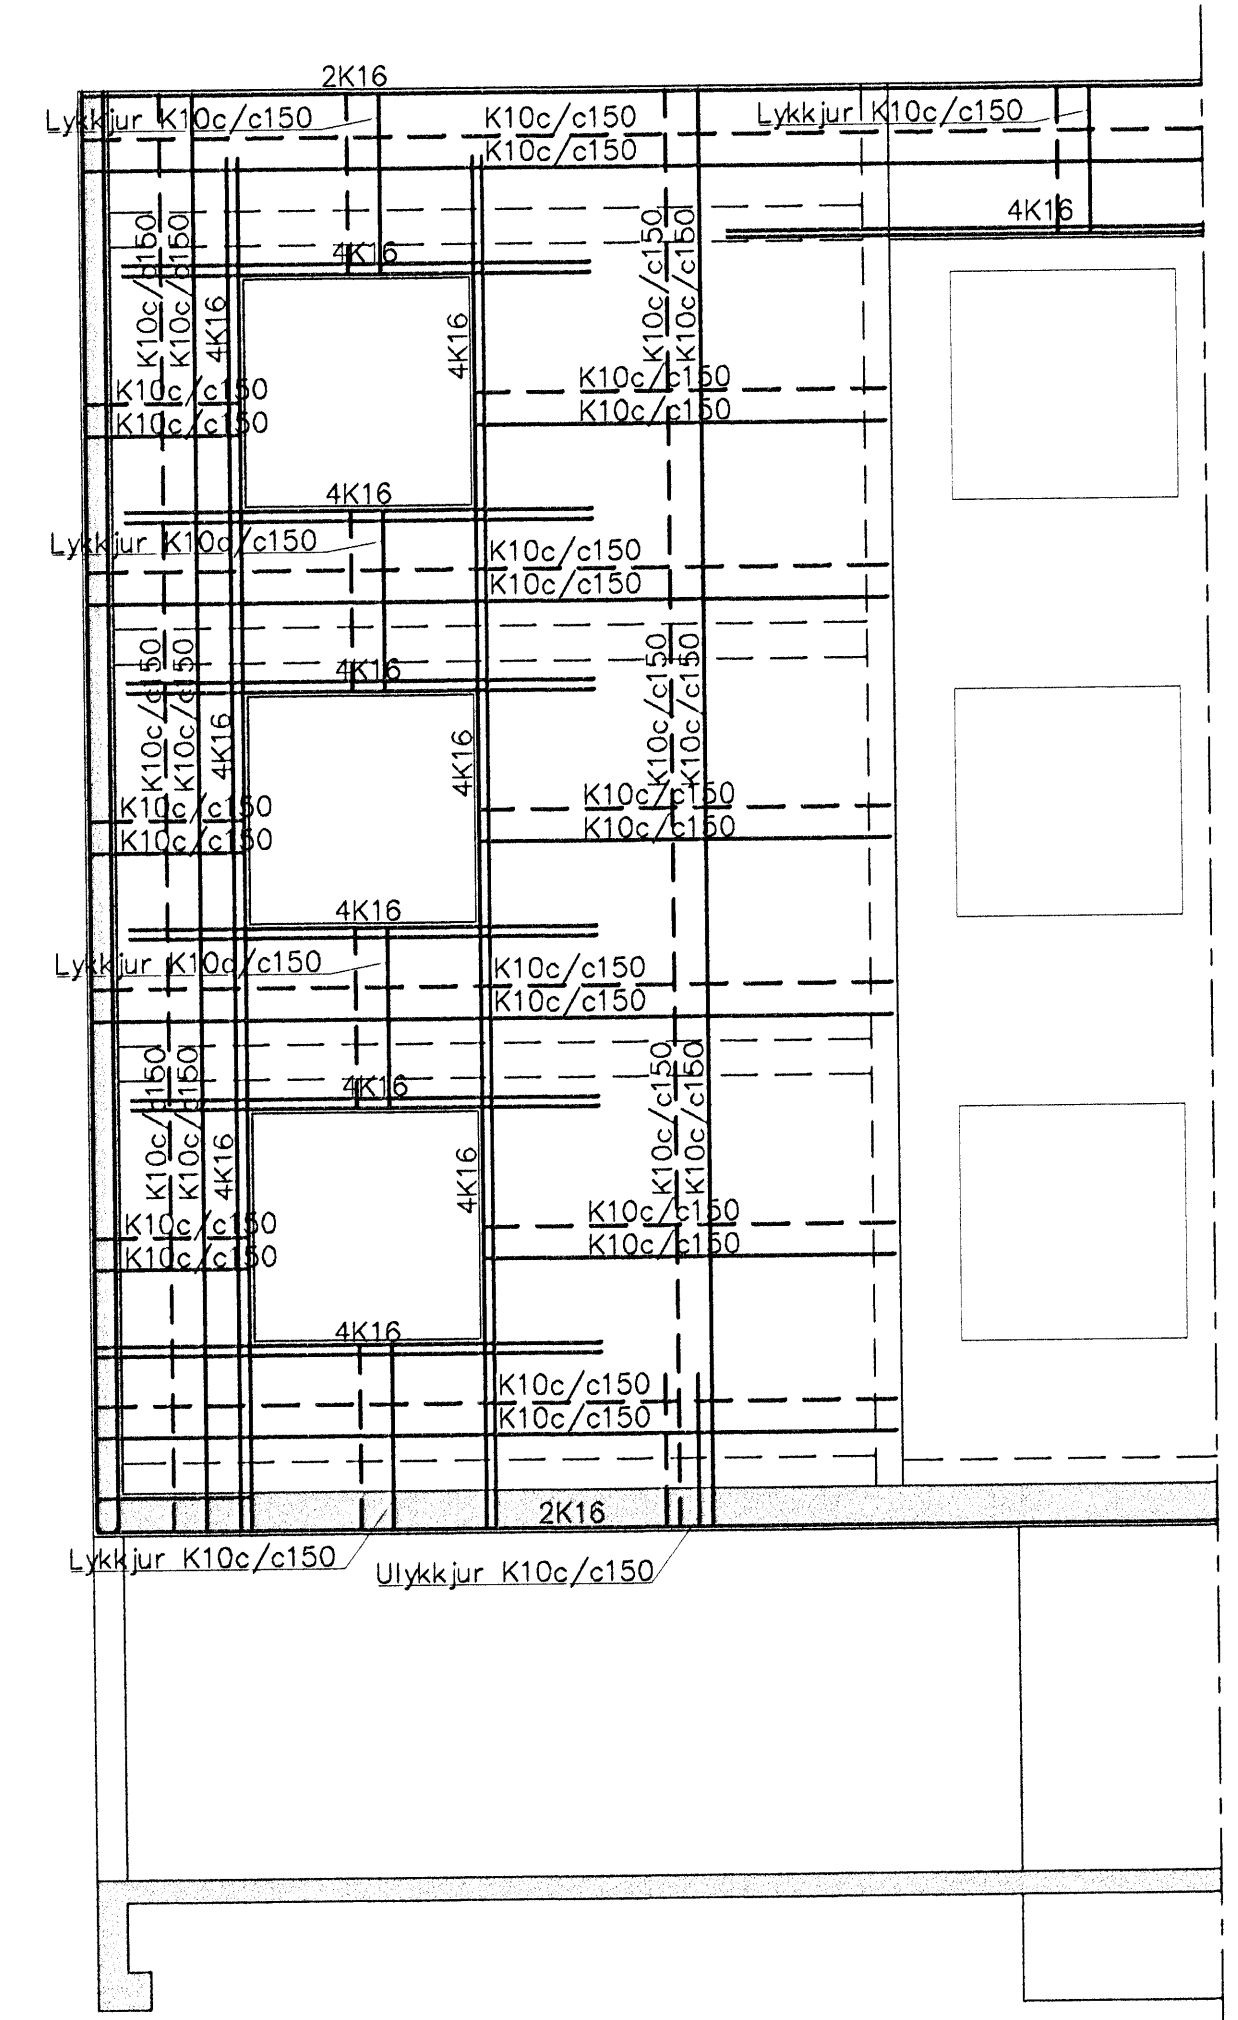

VV2 1:50

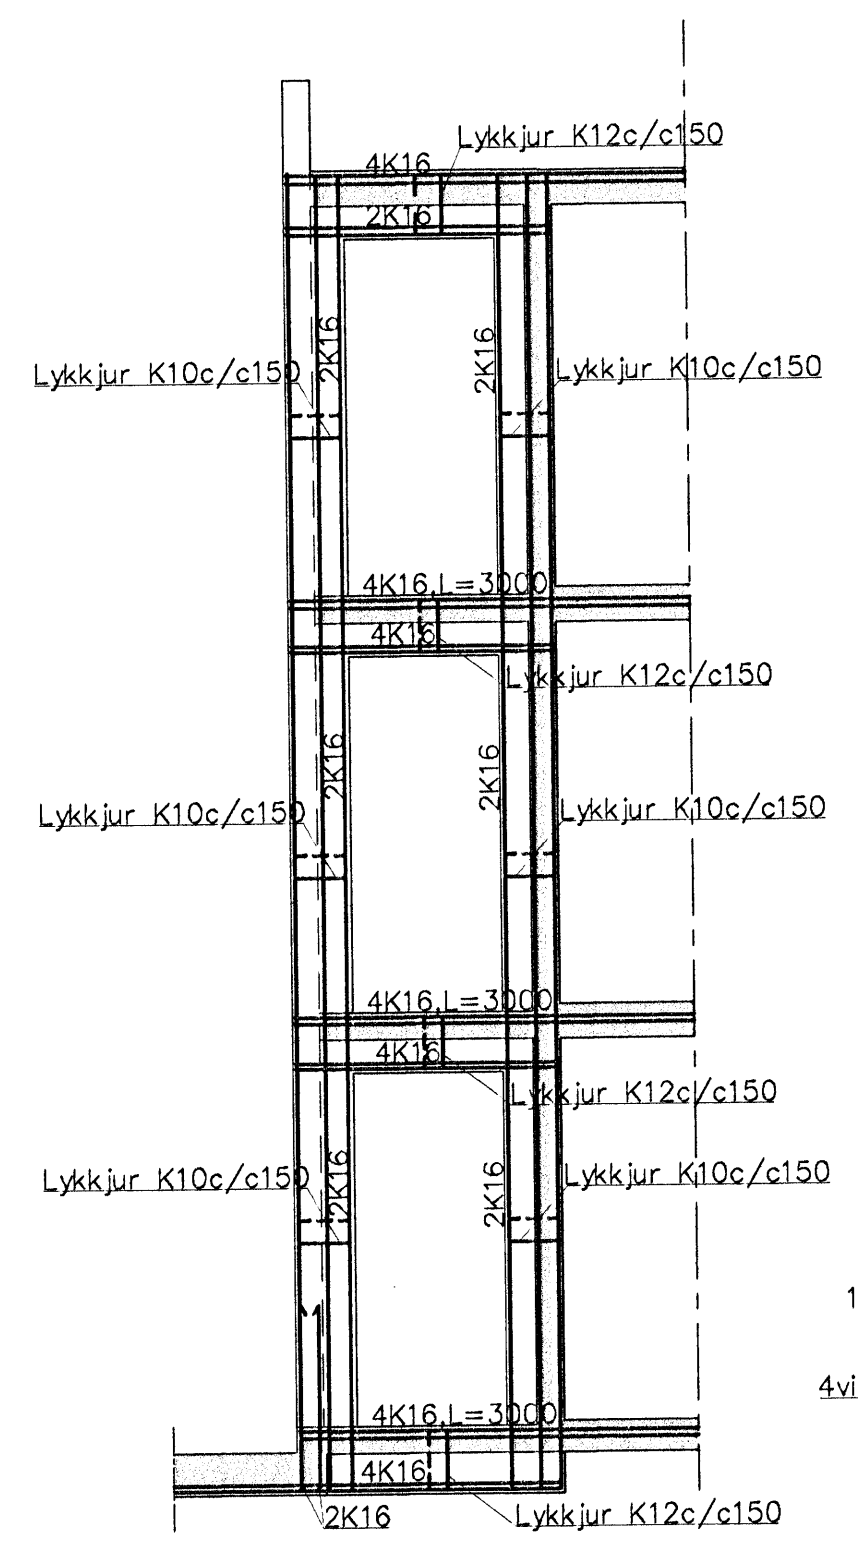

VV3 1:50

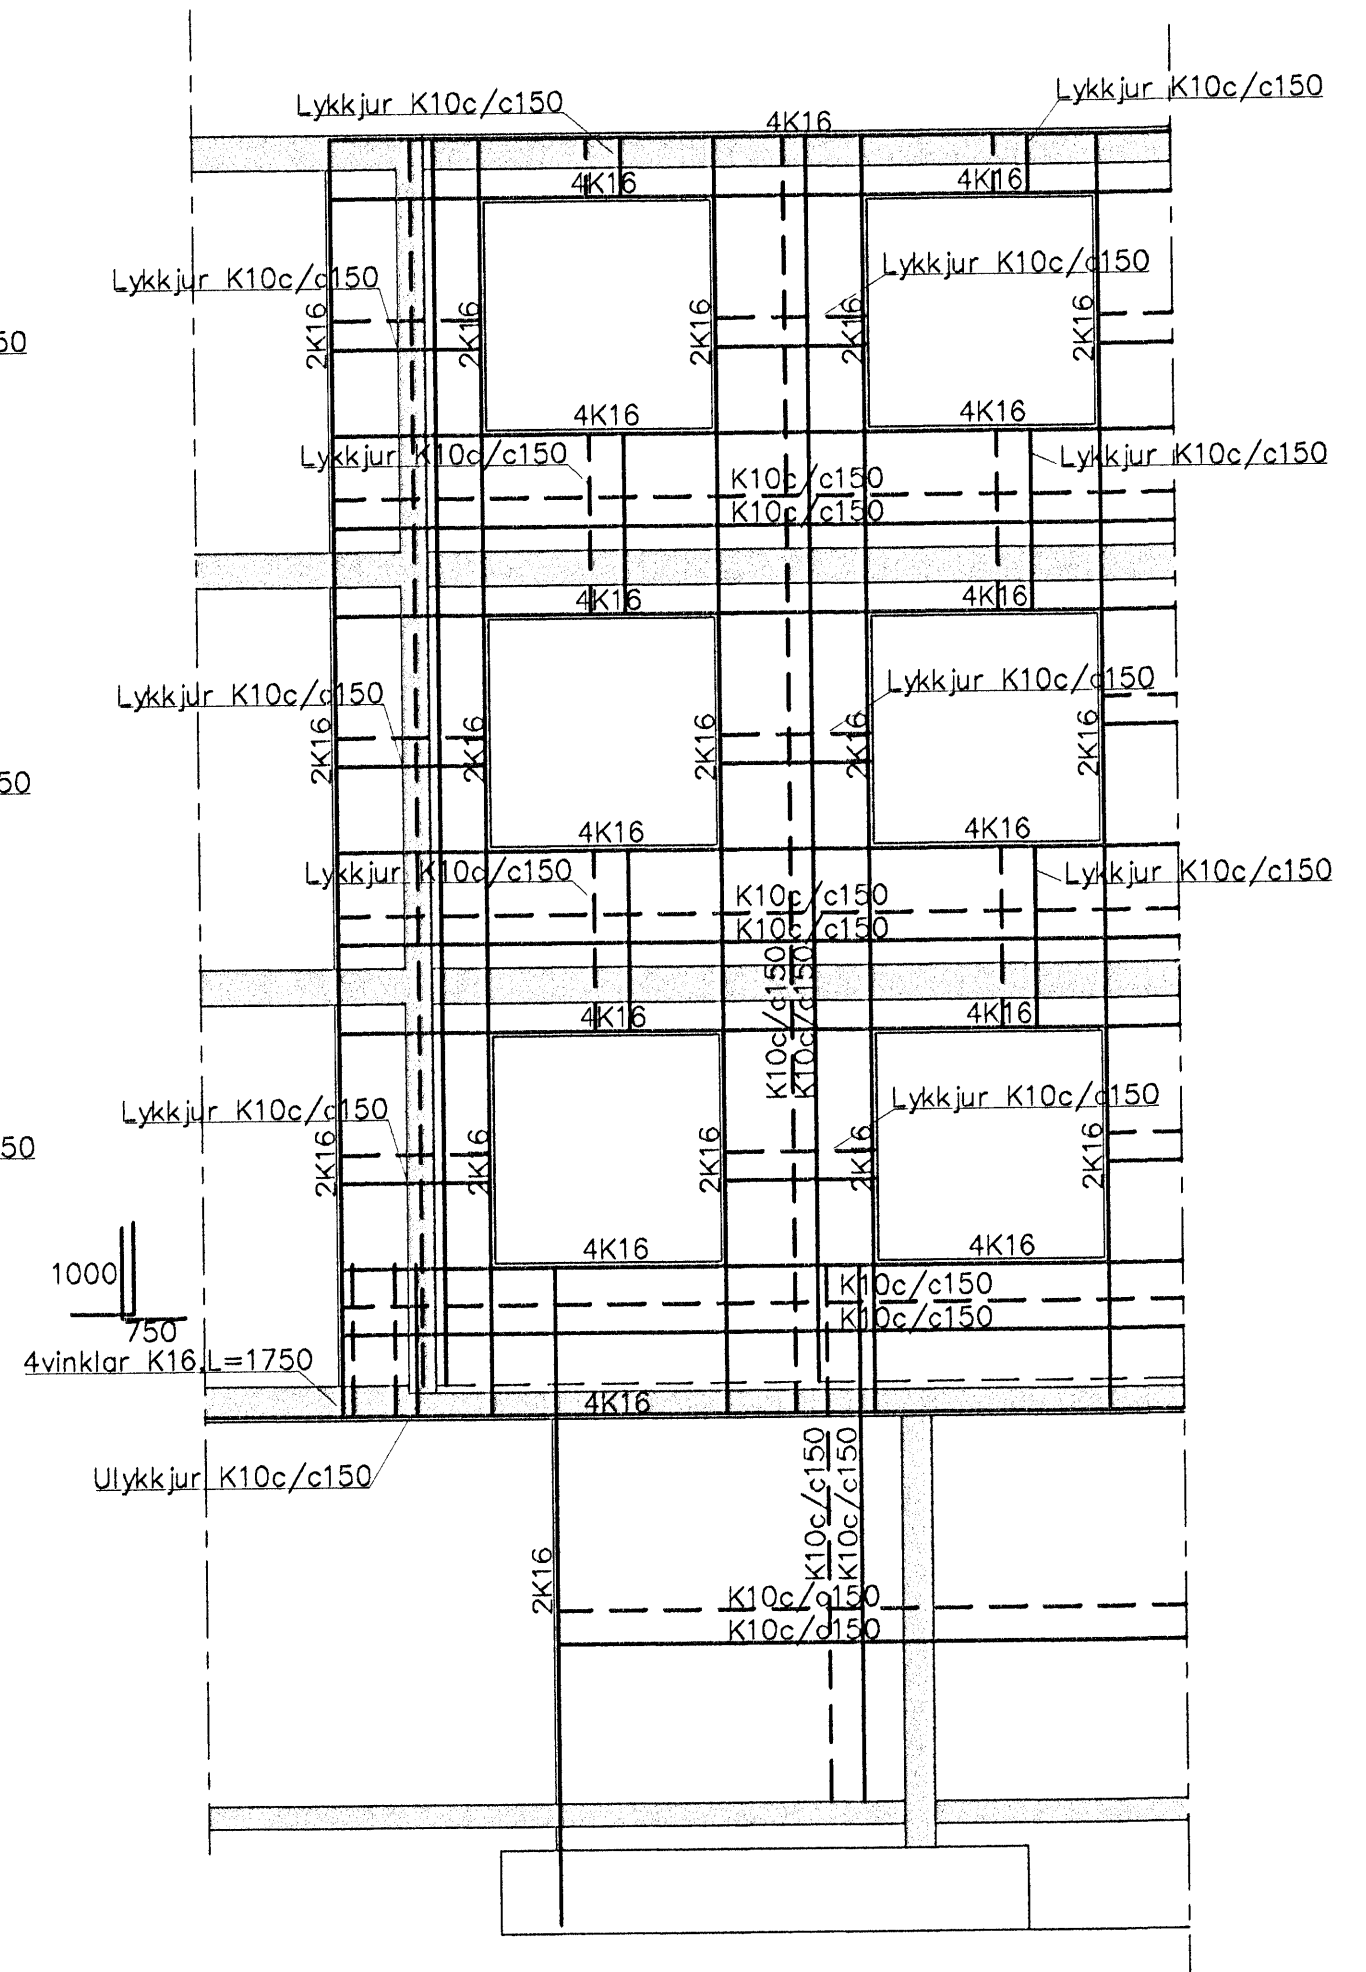

03/10/09  
 H.P.

Breytingar	BREKKUÁS 9-11, HAFNARF.		H D K I T H S
Nr.	Dags.	Nafn	M 1:50
			Nr. B01
			Dags. Júl 09
			080149-3609
			090638-4839

Verkfræðistofa Þráinn & Benedikt  
 Laugavegi 178, 105 Rvk.  
 Sími: 563 1770, 568 7775, Fax: 568-7701  
 Netfang: verkfræðistofa@verkfræðistofa.is

Burðarvirki veggir og loft  
 ásfyndir veggja