


Samþykkt þann

05 MAY 2009


Byggingafrúinn / Hatnarfró:  
Fh. Hrólfur S. Gunnlaugsson

Undirritun samráðingarráðgjafar:

*Ólafur Aspa-Þorvaldsson*

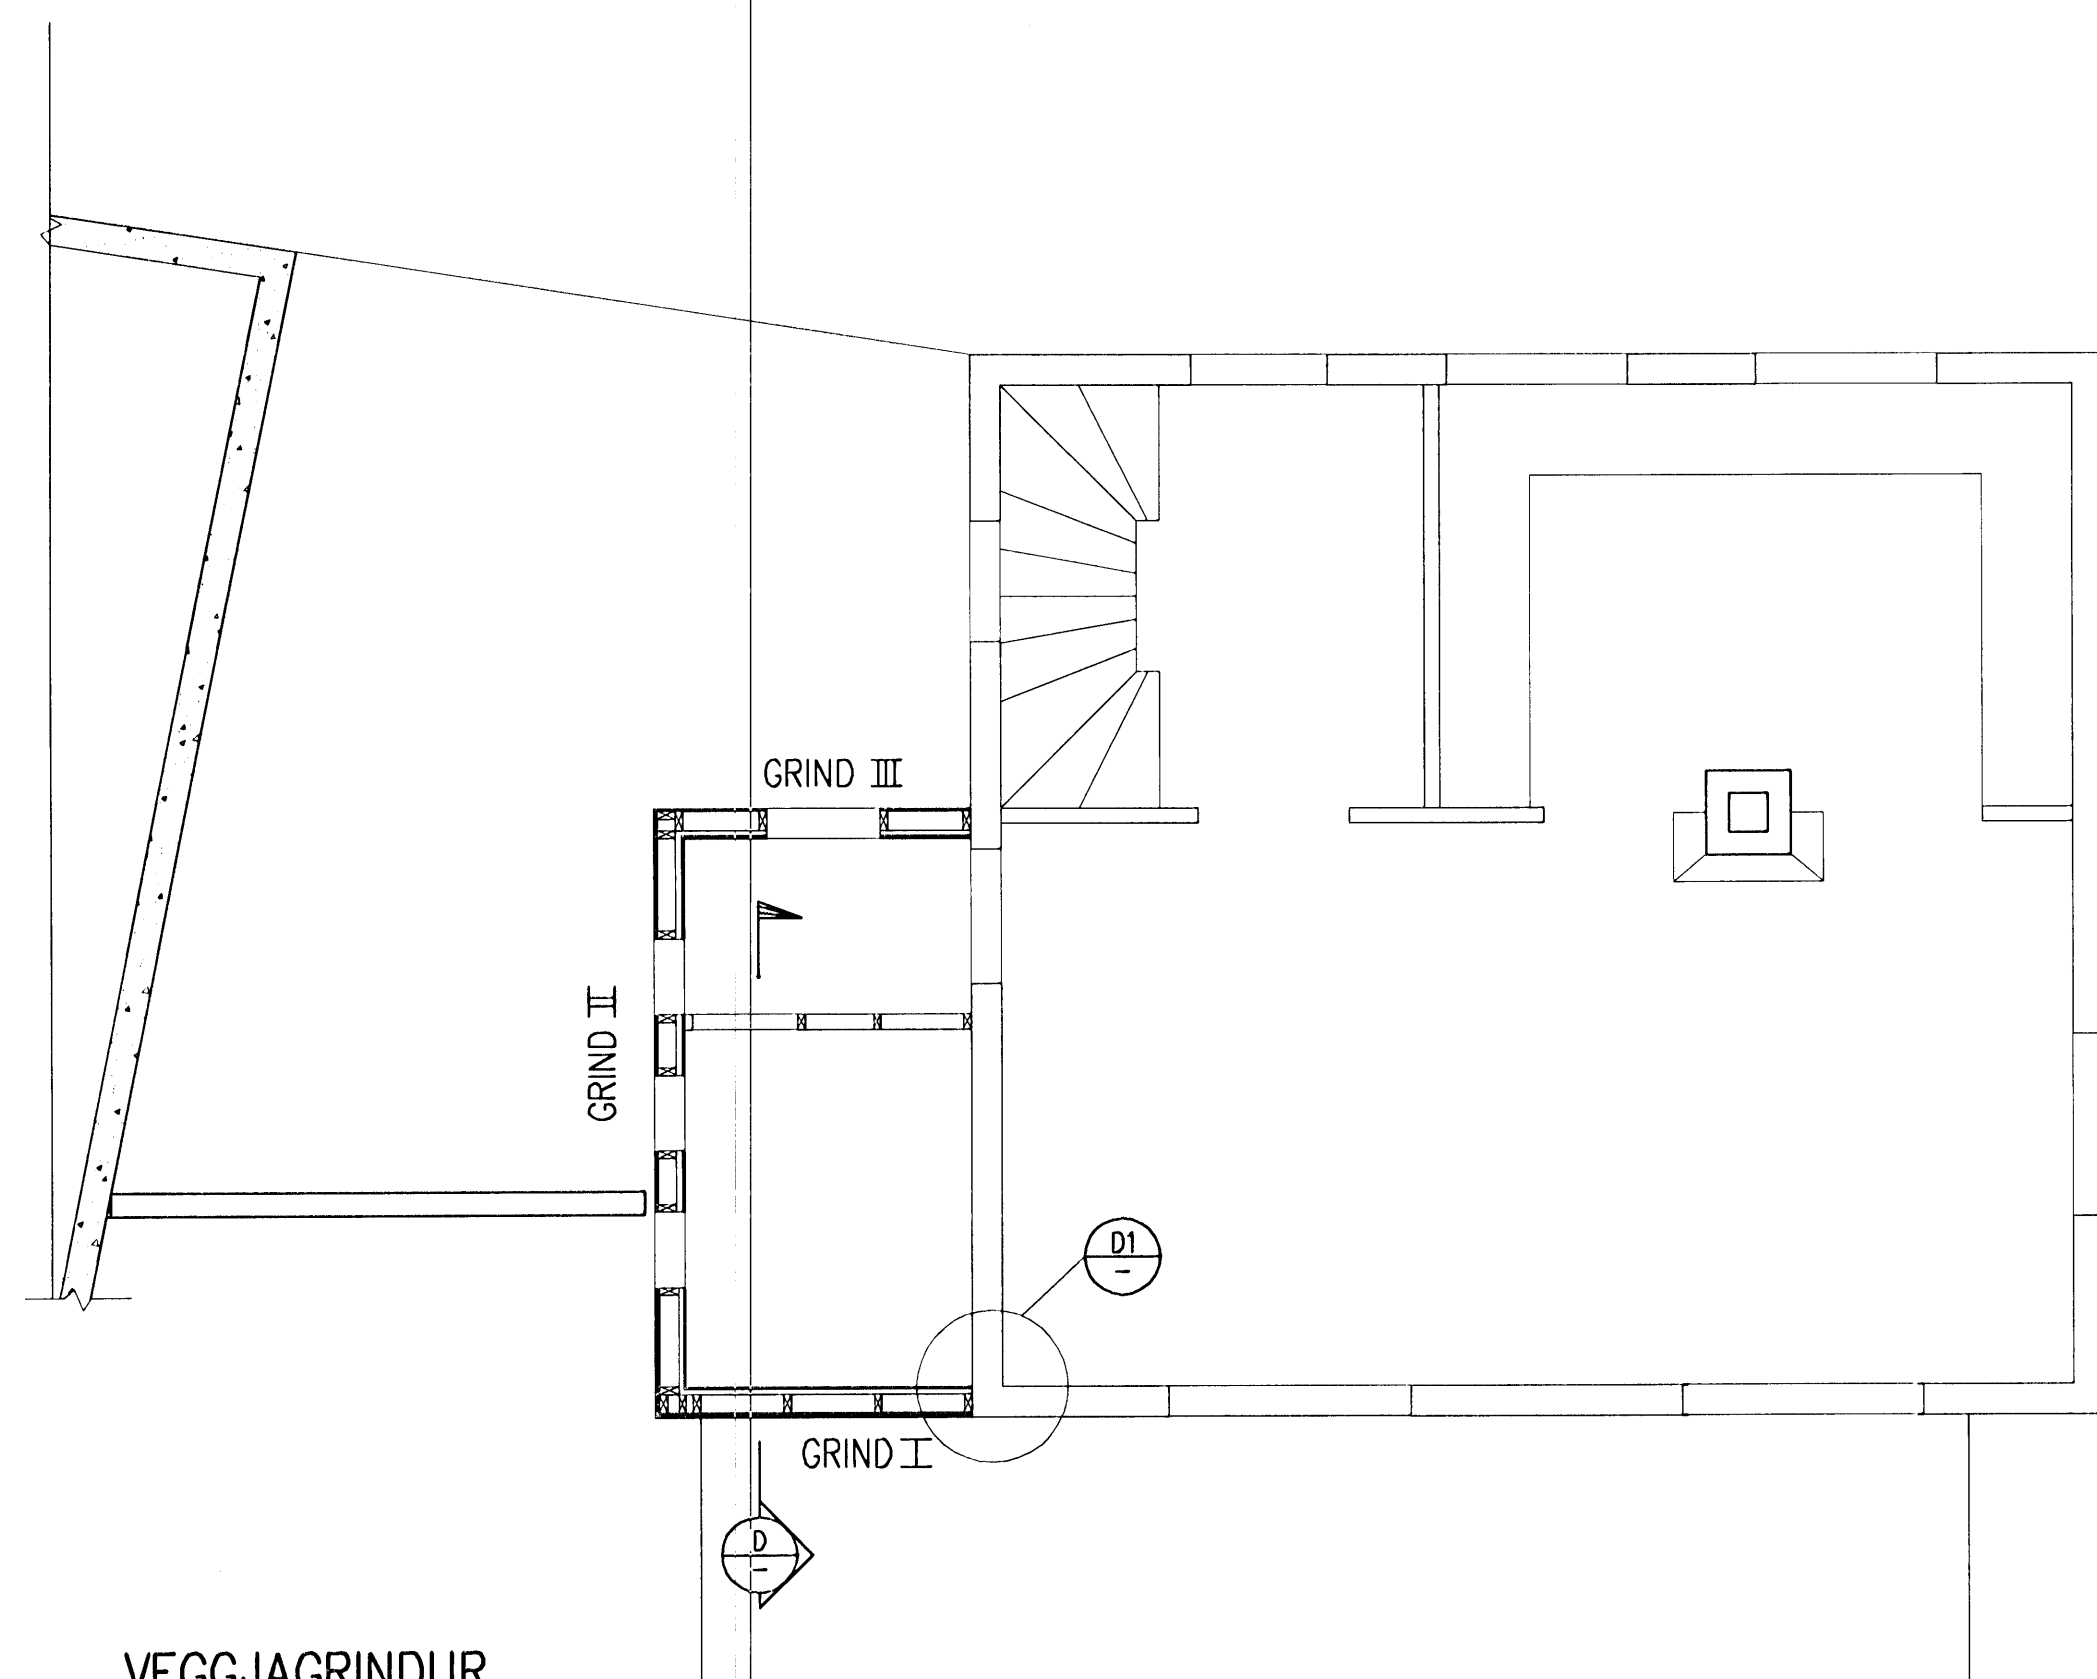


VEGGJAGRINDUR,  
Mkv. 1:50

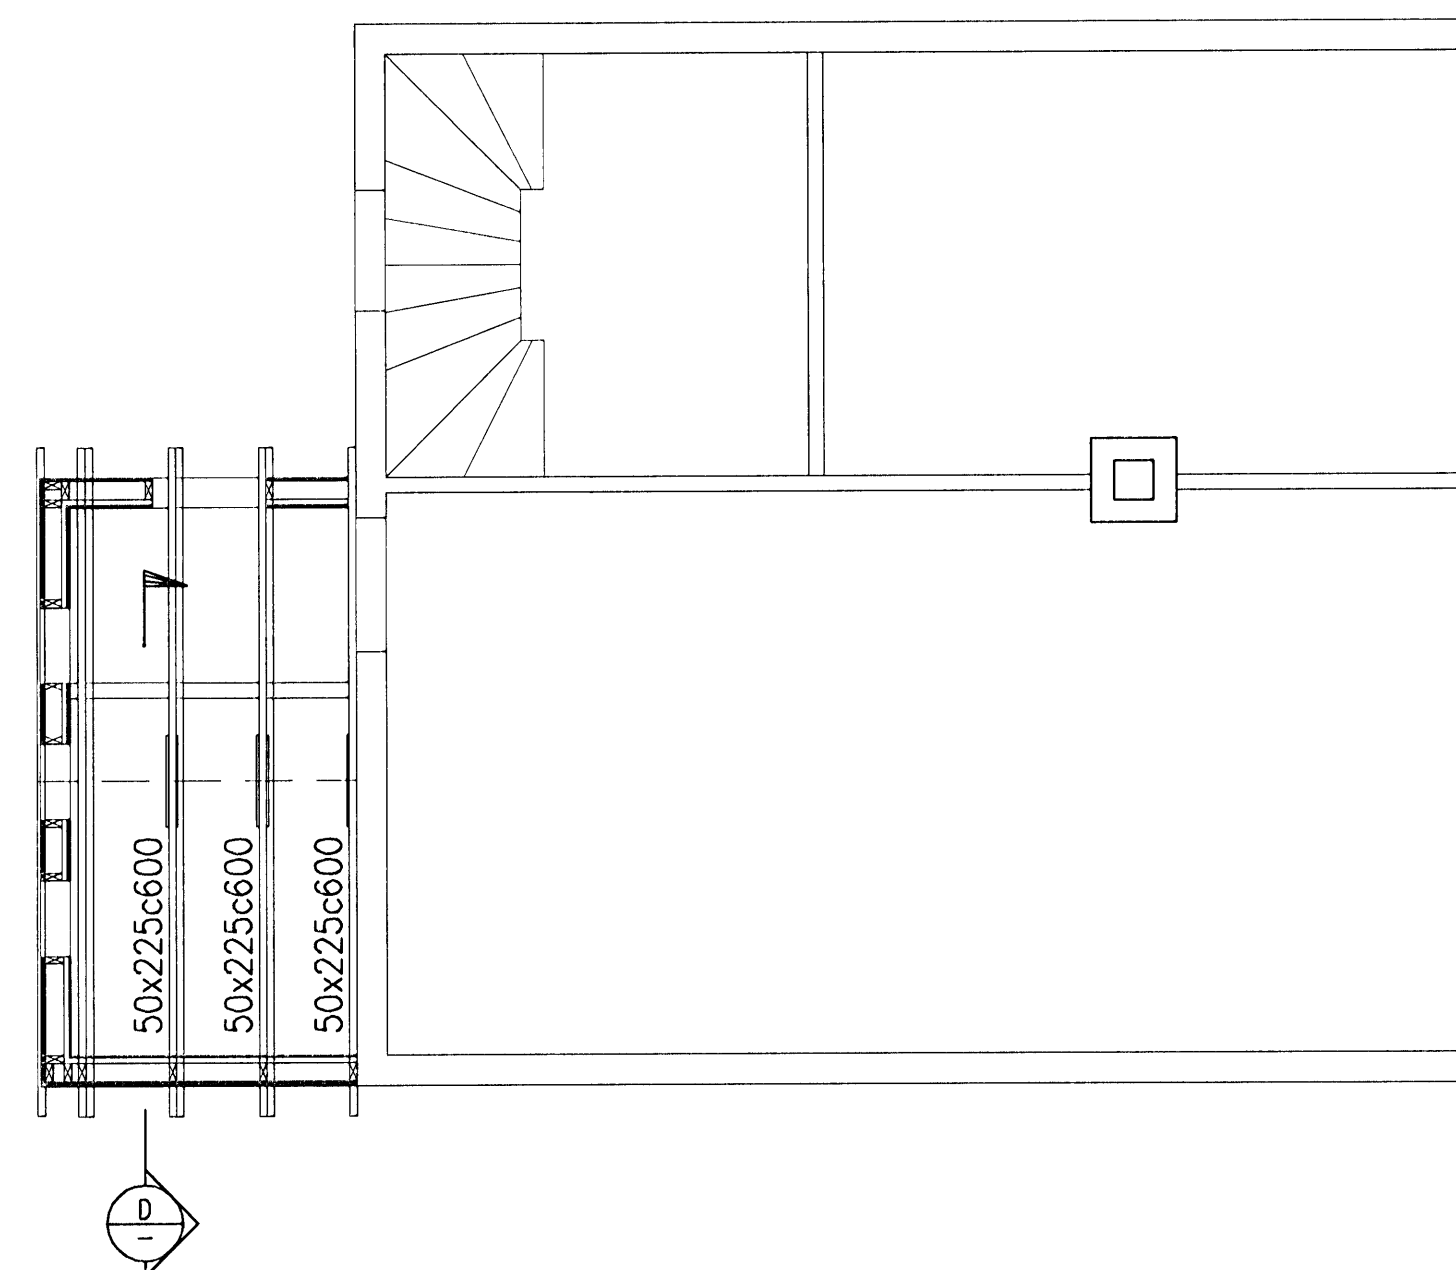


ÞAKVIÐIR,  
Mkv. 1:50


Málsetningar grinda ákvarðist á staðnum

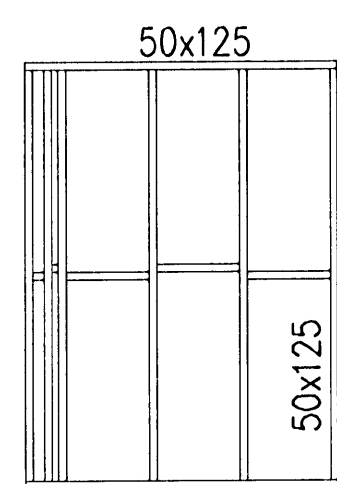


GRIND I  
Mkv. 1:50

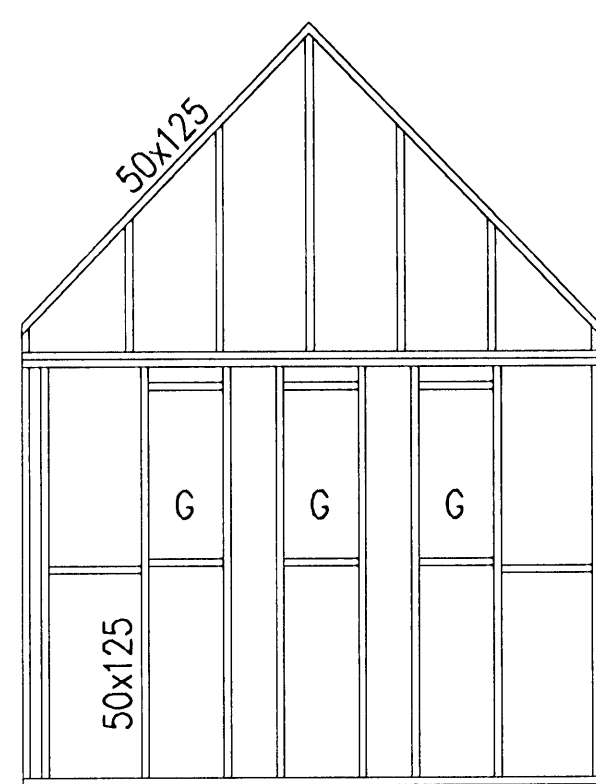


GRIND II  
Mkv. 1:50

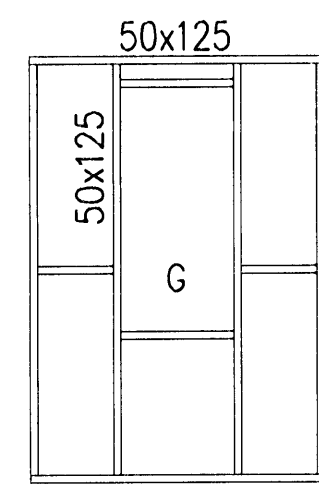


GRIND III  
Mkv. 1:50

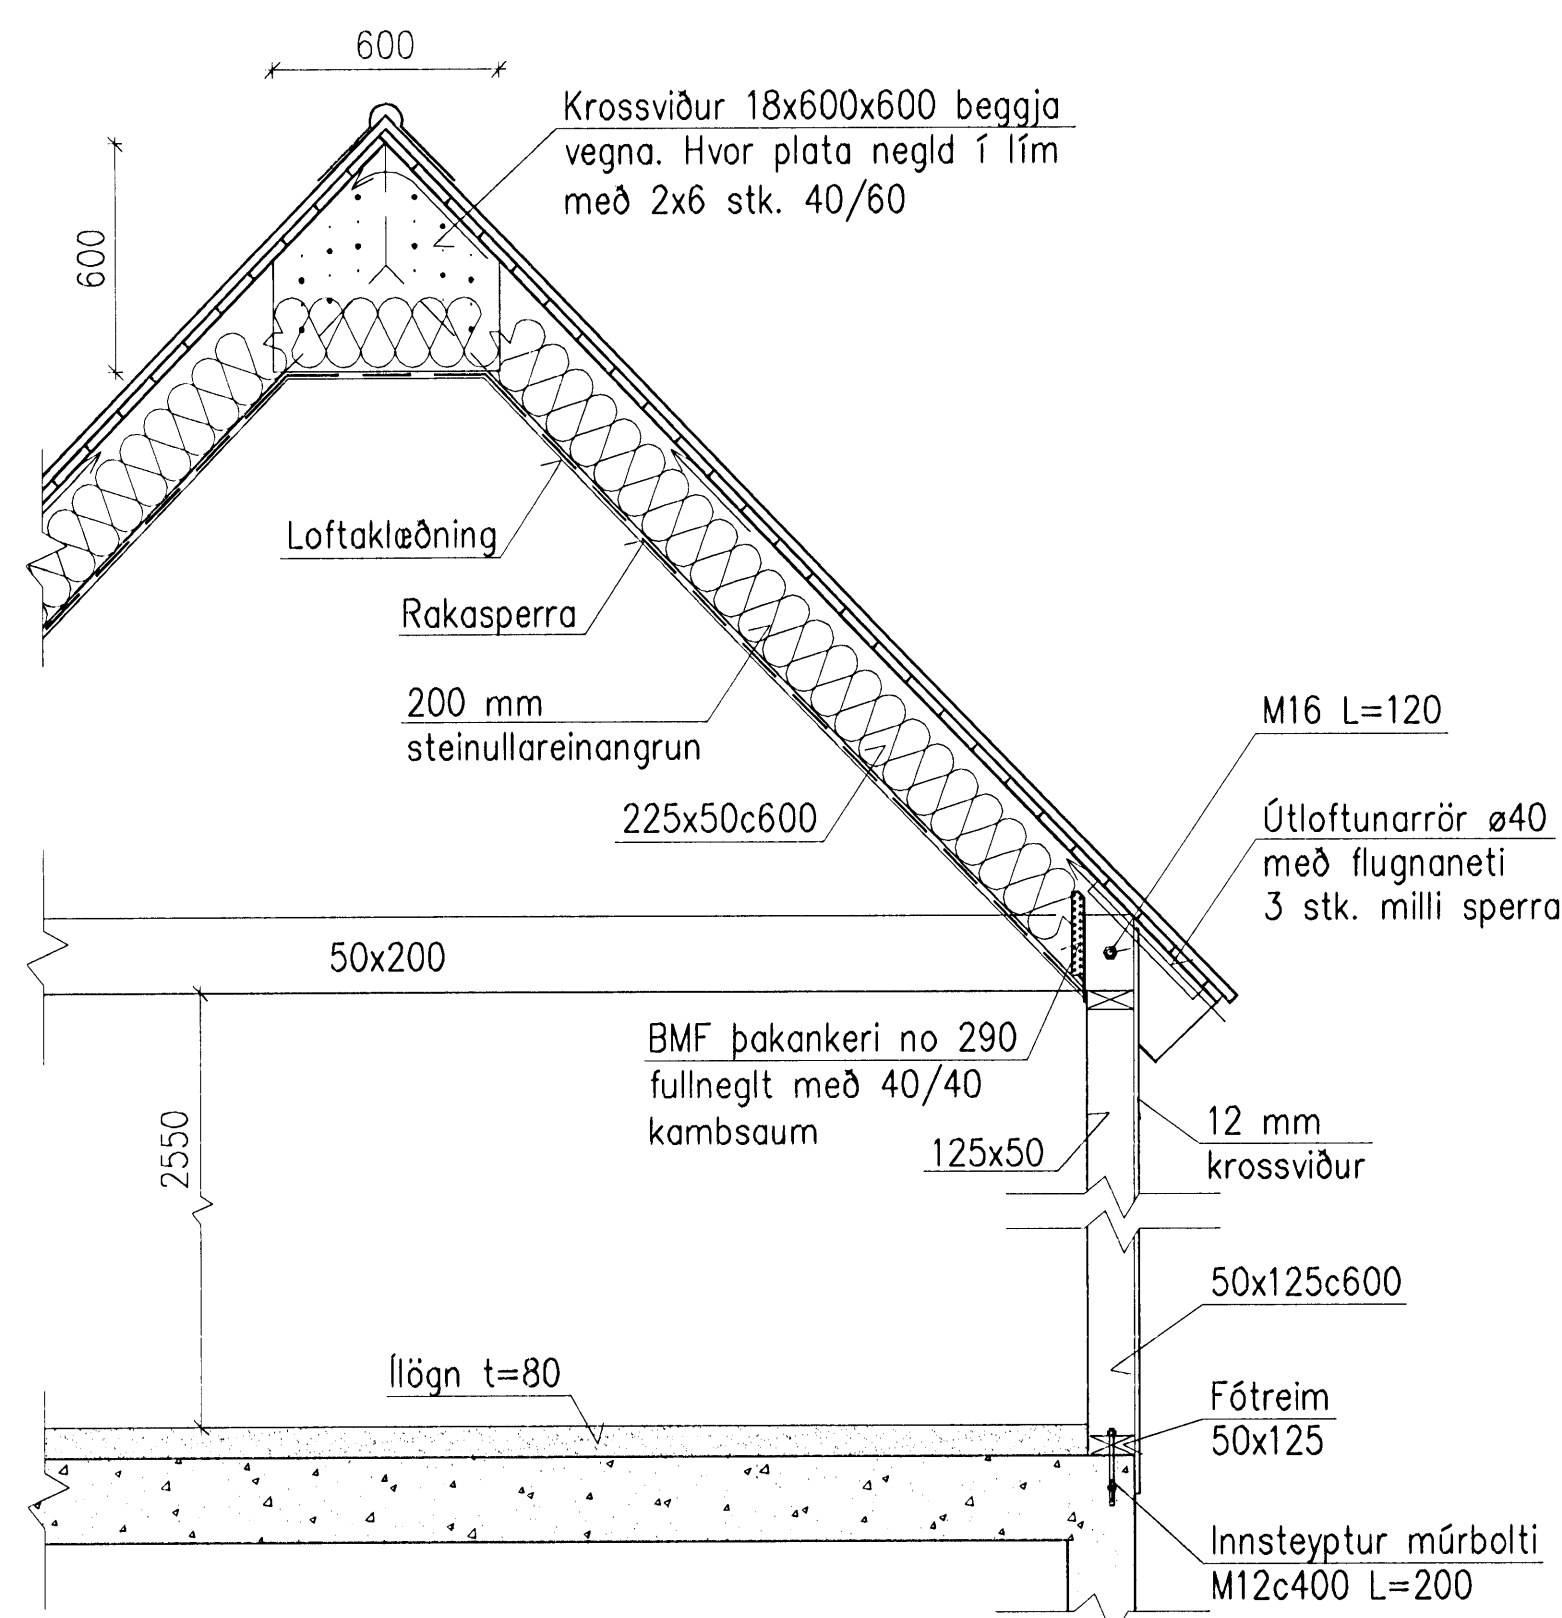

SNID D-D,  
Mkv. 1:20

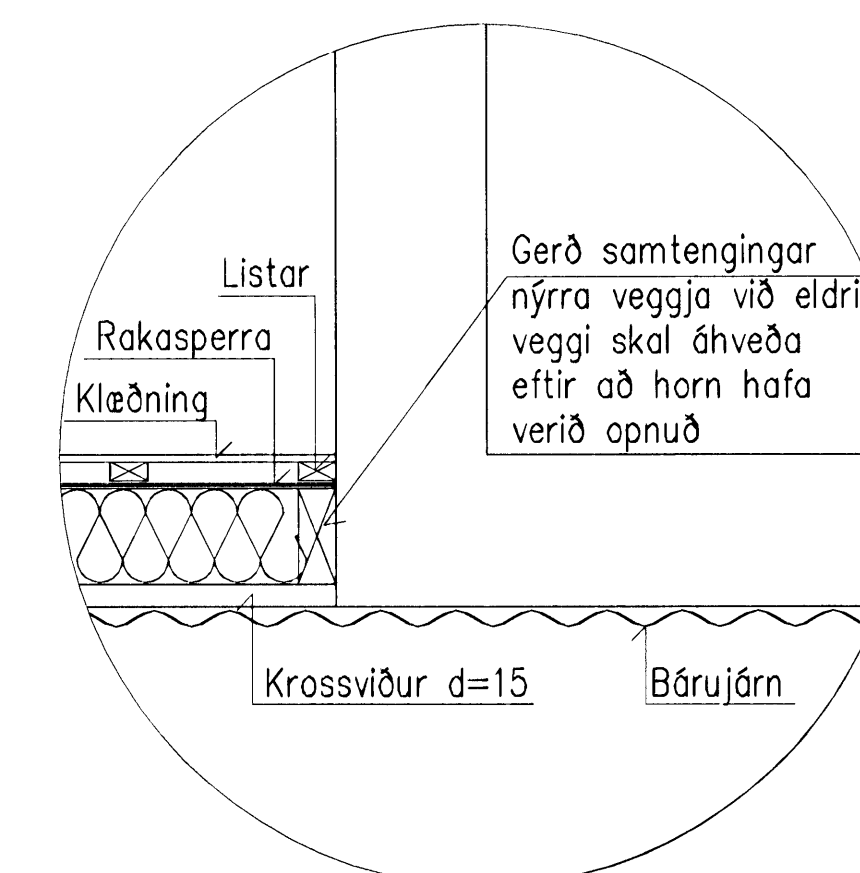

D1 DEILI  
Mkv. 1:10

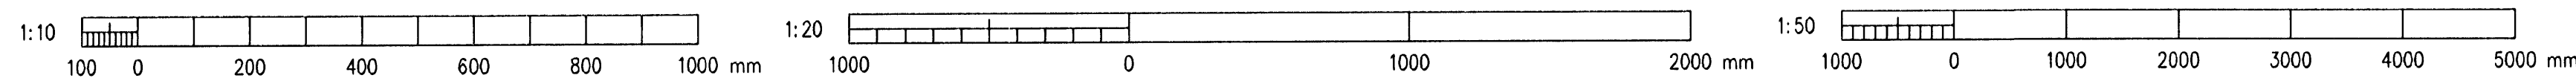

Útg.	Dags.	Breyting	ÓÁ	HS	KGS
A	2009-02-27	VERKTEIKNING	ÓÁ	HS	KGS

SELVOGSGATA 1, HAFNARF.

BURÐARVIRKI  
GRUNNMYNDIR, SNID OG DEILI

**VERKÍS** Árnög 4  
108 Reykjavík  
Sími: 422 8000  
KÍ: 01229-0289  
www.verkis.is

Hanna: ÓÁ  
Tekna: LDB  
Stig: 1:10, 1:20, 1:50  
Mkv: 1:10, 1:20, 1:50  
Samþykkt: h. VERKÍS Kristján Ö. Sveinsson 140855-5529

Tekuskrá: K:\2008.01\41\tekn\burd\203.dwg  
Blástarfi: A1  
Dags: FEB. 2009  
Númer: 2008.0141  
2.03  
A

© ÖLL AFRITUN TÆKNINGA, AD HJUTA EÐA Í HEILD, ER HÁÐ SKRIFLEGG LEYFI HÖFUNDARA