
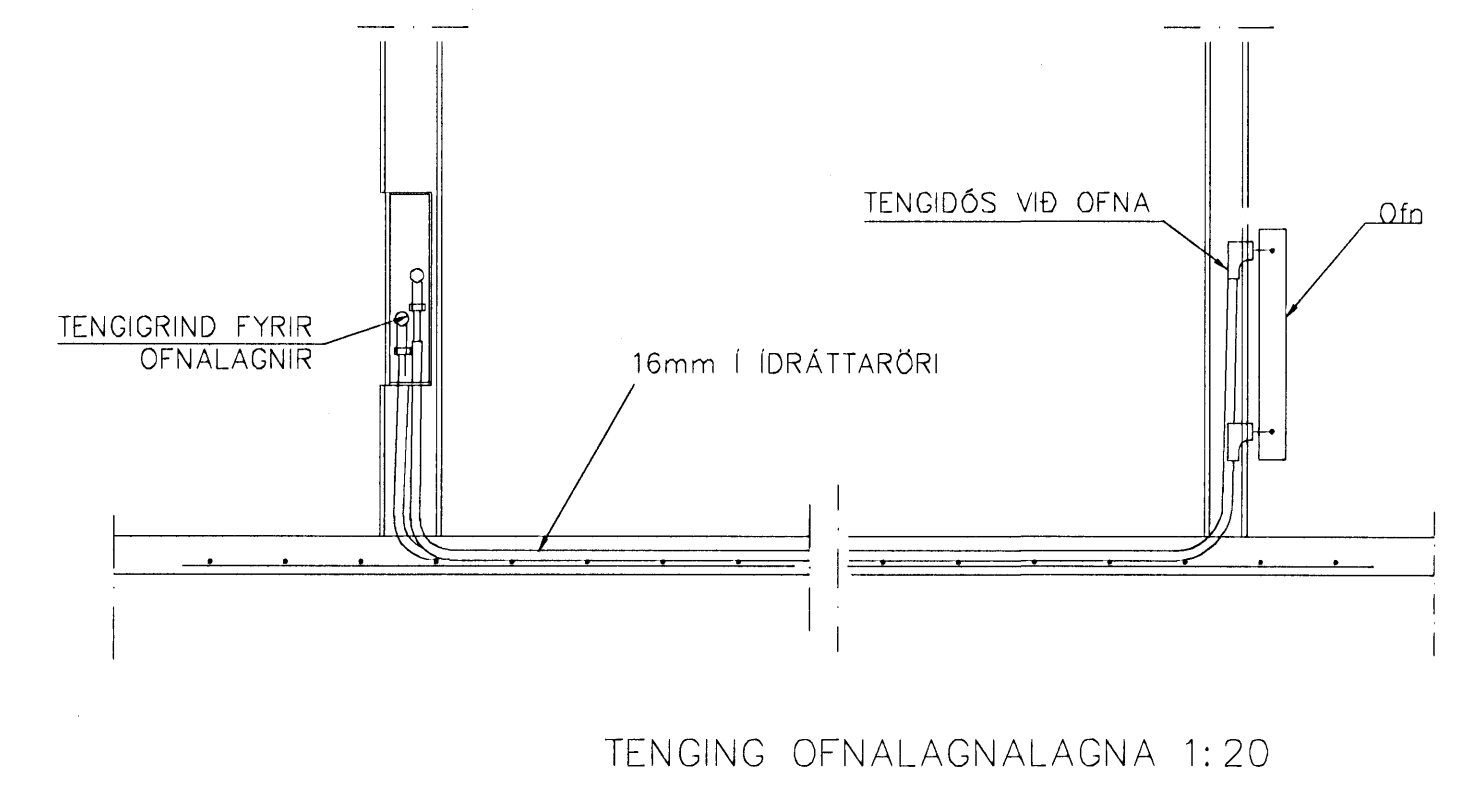
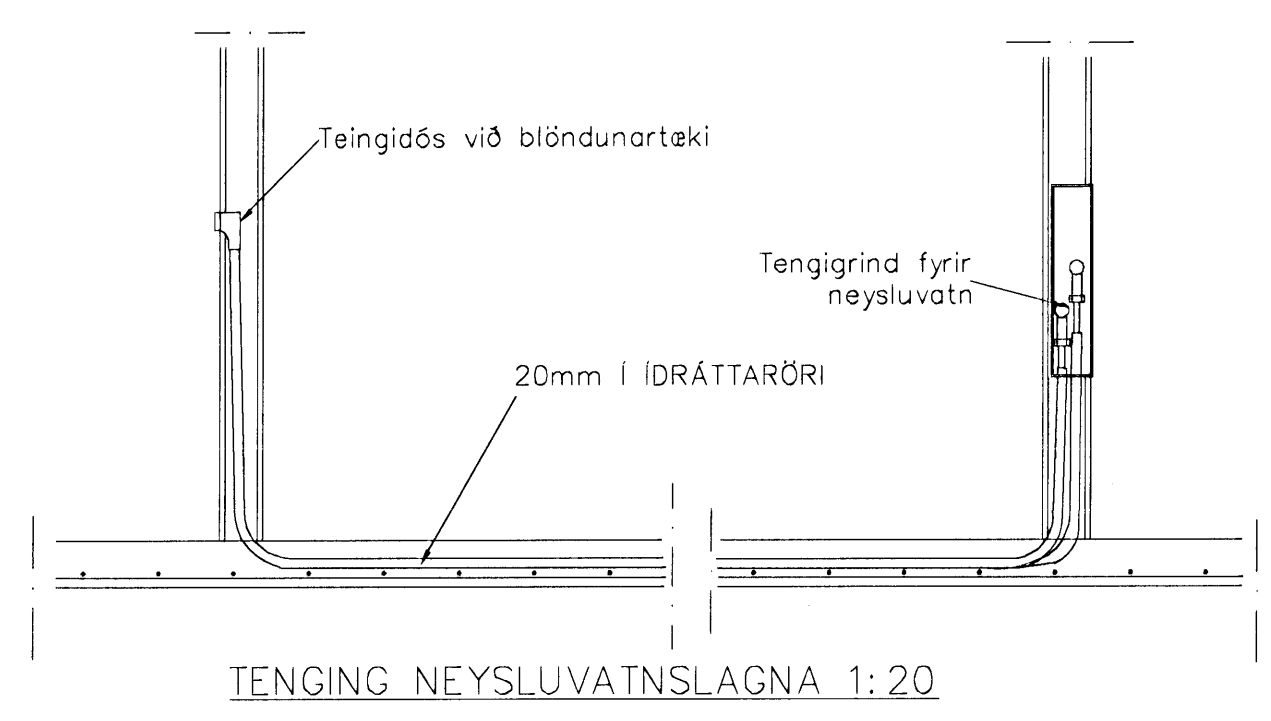


201	HJÓN	1.140	1500	600
202	ANDD	470	600	600
203	HERB	790	1500	600
204	HANDKLOFN			
205	HANDKLOFN			
206	HERB	690	1200	600
207	ANDD	400	600	600
208	HJÓN	870	1500	600
209	HJÓN	870	1500	600
210	ANDD	400	600	600
211	HERB	690	1200	600
212	HANDKLOFN			
213	HANDKLOFN			
214	HERB	690	1500	600
215	ANDD	470	600	600
216	HJÓN	1.140	1500	600
217	HERB	780	1500	600
218	STOFA	630	900	400
219	STOFA	1.120	1500	400
220	STOFA	2.010	2800	400
221	STOFA	1.860	2800	400
222	STOFA	1.860	2800	400
223	STOFA	2010	2800	400
224	STOFA	780	1500	400
225	STOFA	630	900	600
226	HERB	780	1500	600

GÖLFHITALAGNIR  
 16mm Pe-PEX c/c200

GRUNNMYND 2 HÆÐAR 1:50

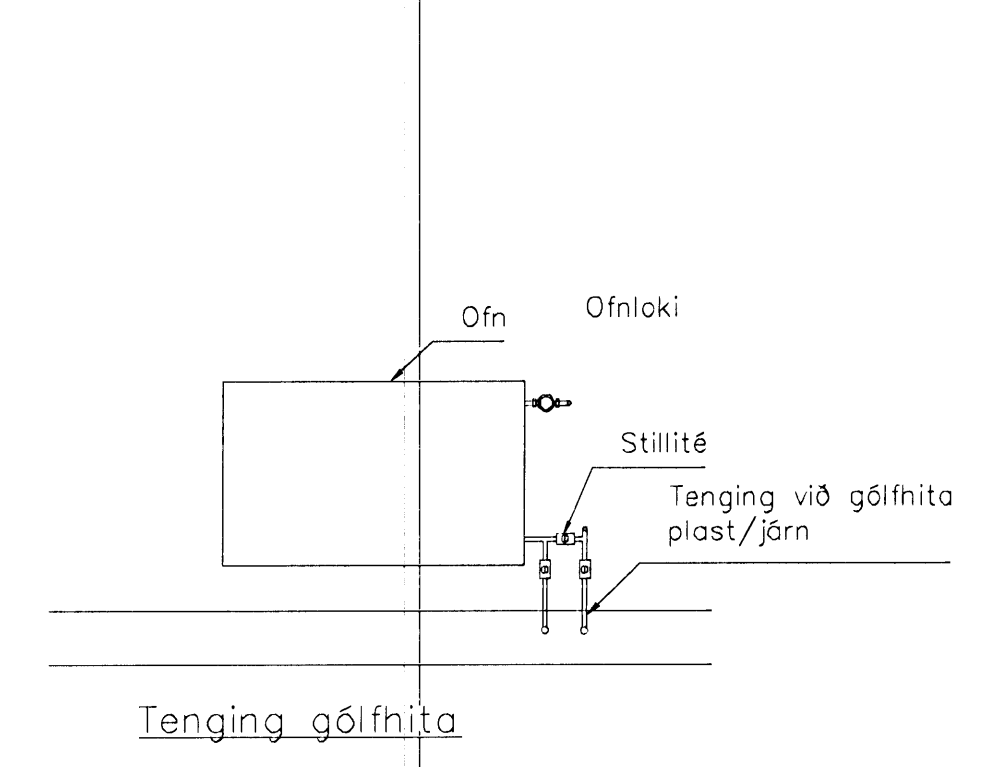

02	SEPT 08	TENING VS BR.HANDKLOFN FÆRDUR		G.H.
01	JÚNÍ 08	GÖLFHITA BREYTT		G.H.
Br.	Dags.	Eðli breytinga		Sign

ESKIVELLIR 19  
 HAFNARFIRDI

HITA-VATNS-FRÆRENNIS OG  
 LOFTRÆSTILAGNIR 2 HÆÐAR

MKV.	1:50	1:20
DAGS.	NÓV. 2007	
VERK NR.	2723	
TEIKN. NR.	2-14	
HANNAÐ	SIG. ÞORLEIFSS. KT. 241148-3009	
TEIKNAD	G.H.	
YFIRFARIÐ		

TÆKNIPJÓNUSTA SIGURDAR ÞORLEIFSSONAR ehf  
 STRANDGÖTU 11 220 HAFNARFIRDI  
 Sími 555-4255 FAX 555-2875  
 E-mail tsth@simnet.is  
 kt: 440693-2539

*[Handwritten signature]*