

Samþykkt þann


06 JAN 2012

Byggingarulltrúinn í Hafnarfjörð  
F.h. Sigurður Steinar Jónsson

Uppdráttur unninn á grundvelli samþykkrar  
teikningar eftir Gunnar Pál Kristinsson arkitekt.



ÚTLIT NORÐUR

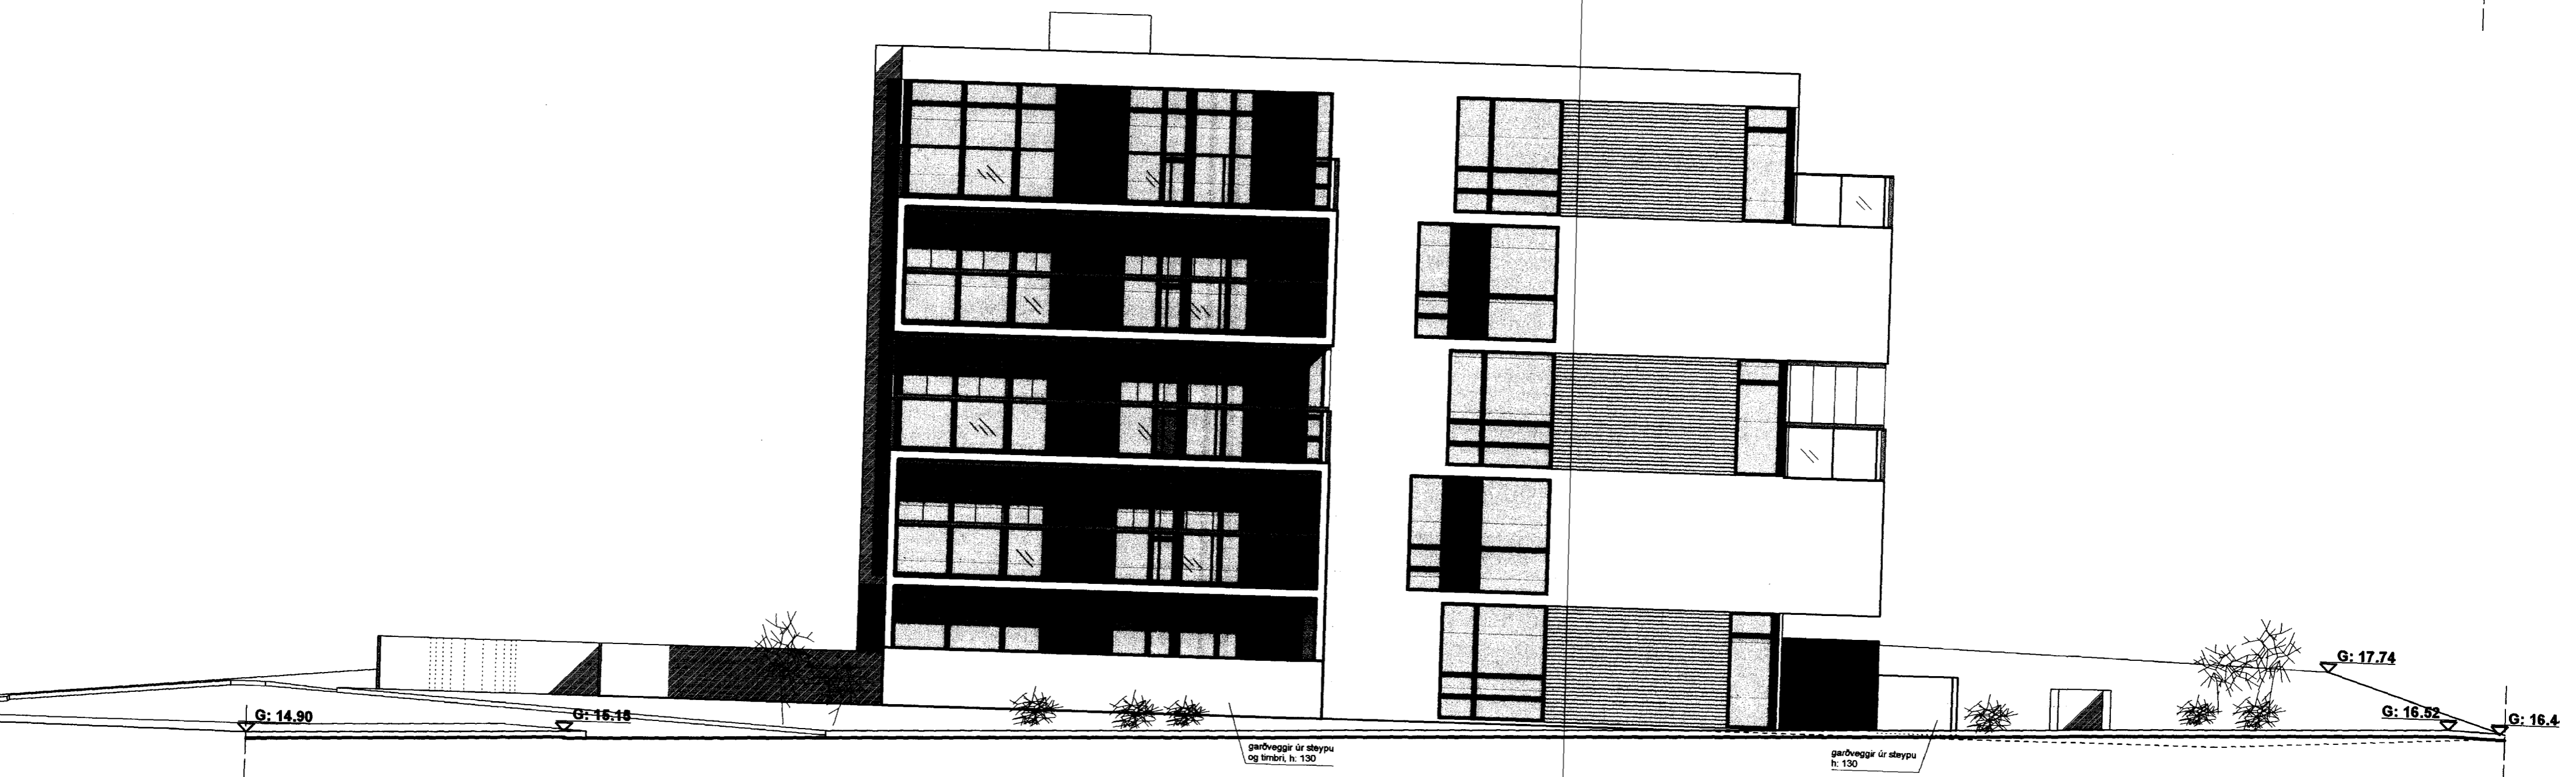

ÚTLIT VESTUR



KIRKJUVELLIR 9 HAFNARFJÖRÐUR

Svalalokun úr gleri og Garðveggir	<b>1.05</b>
Útlitsmyndir	Dags. 20.11.11 M.kv: 1:100

**RÝMA arkitektar**  
 Stórhóla 7, 110 Reykjavík sími: 698 5665 www.ryma.is kt. 711003-2310  
 netfang: gunnar.pall@ryma.is Gunnar Páll Kristinsson arkitekt kt. 260665-3679