


Samþykkt þann


06 JAN 2012

Byggingaulltrúinn í Hafnarfjarði  
F.h. Sigurður Steinar Jónsson

Uppdráttur unninn á grundvelli samþykkrar  
teikningar eftir Gunnar Pál Kristinsson arkitekt.

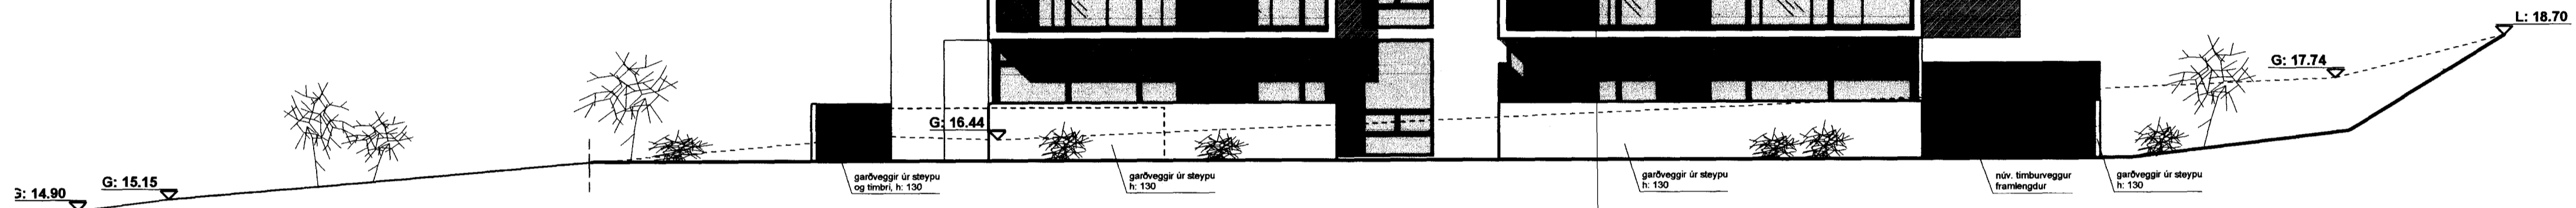

ÚTLIT SUÐUR

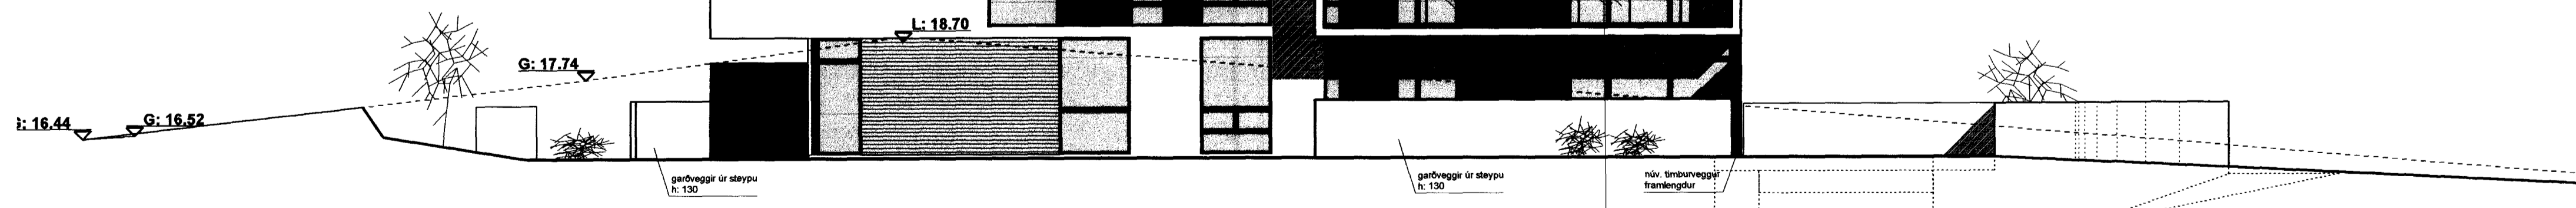

ÚTLIT AUSTUR



KIRKJUELLIR 9 HAFNARFJÖRÐUR	<b>1.06</b>
Svalalokun úr gleri og Garðveggir	Dags. 20.11.11
Útlitsmyndir	M.kv: 1:100

**RÝMA arkitektar**  
Storhóla 7, 110 Reykjavík sími 698 5665 www.ryma.is kt. 711003-2310  
netfang: gunnarpall@ryma.is Gunnar Páll Kristinsson arkitekt kt. 260665-3679