
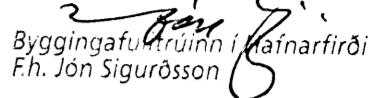
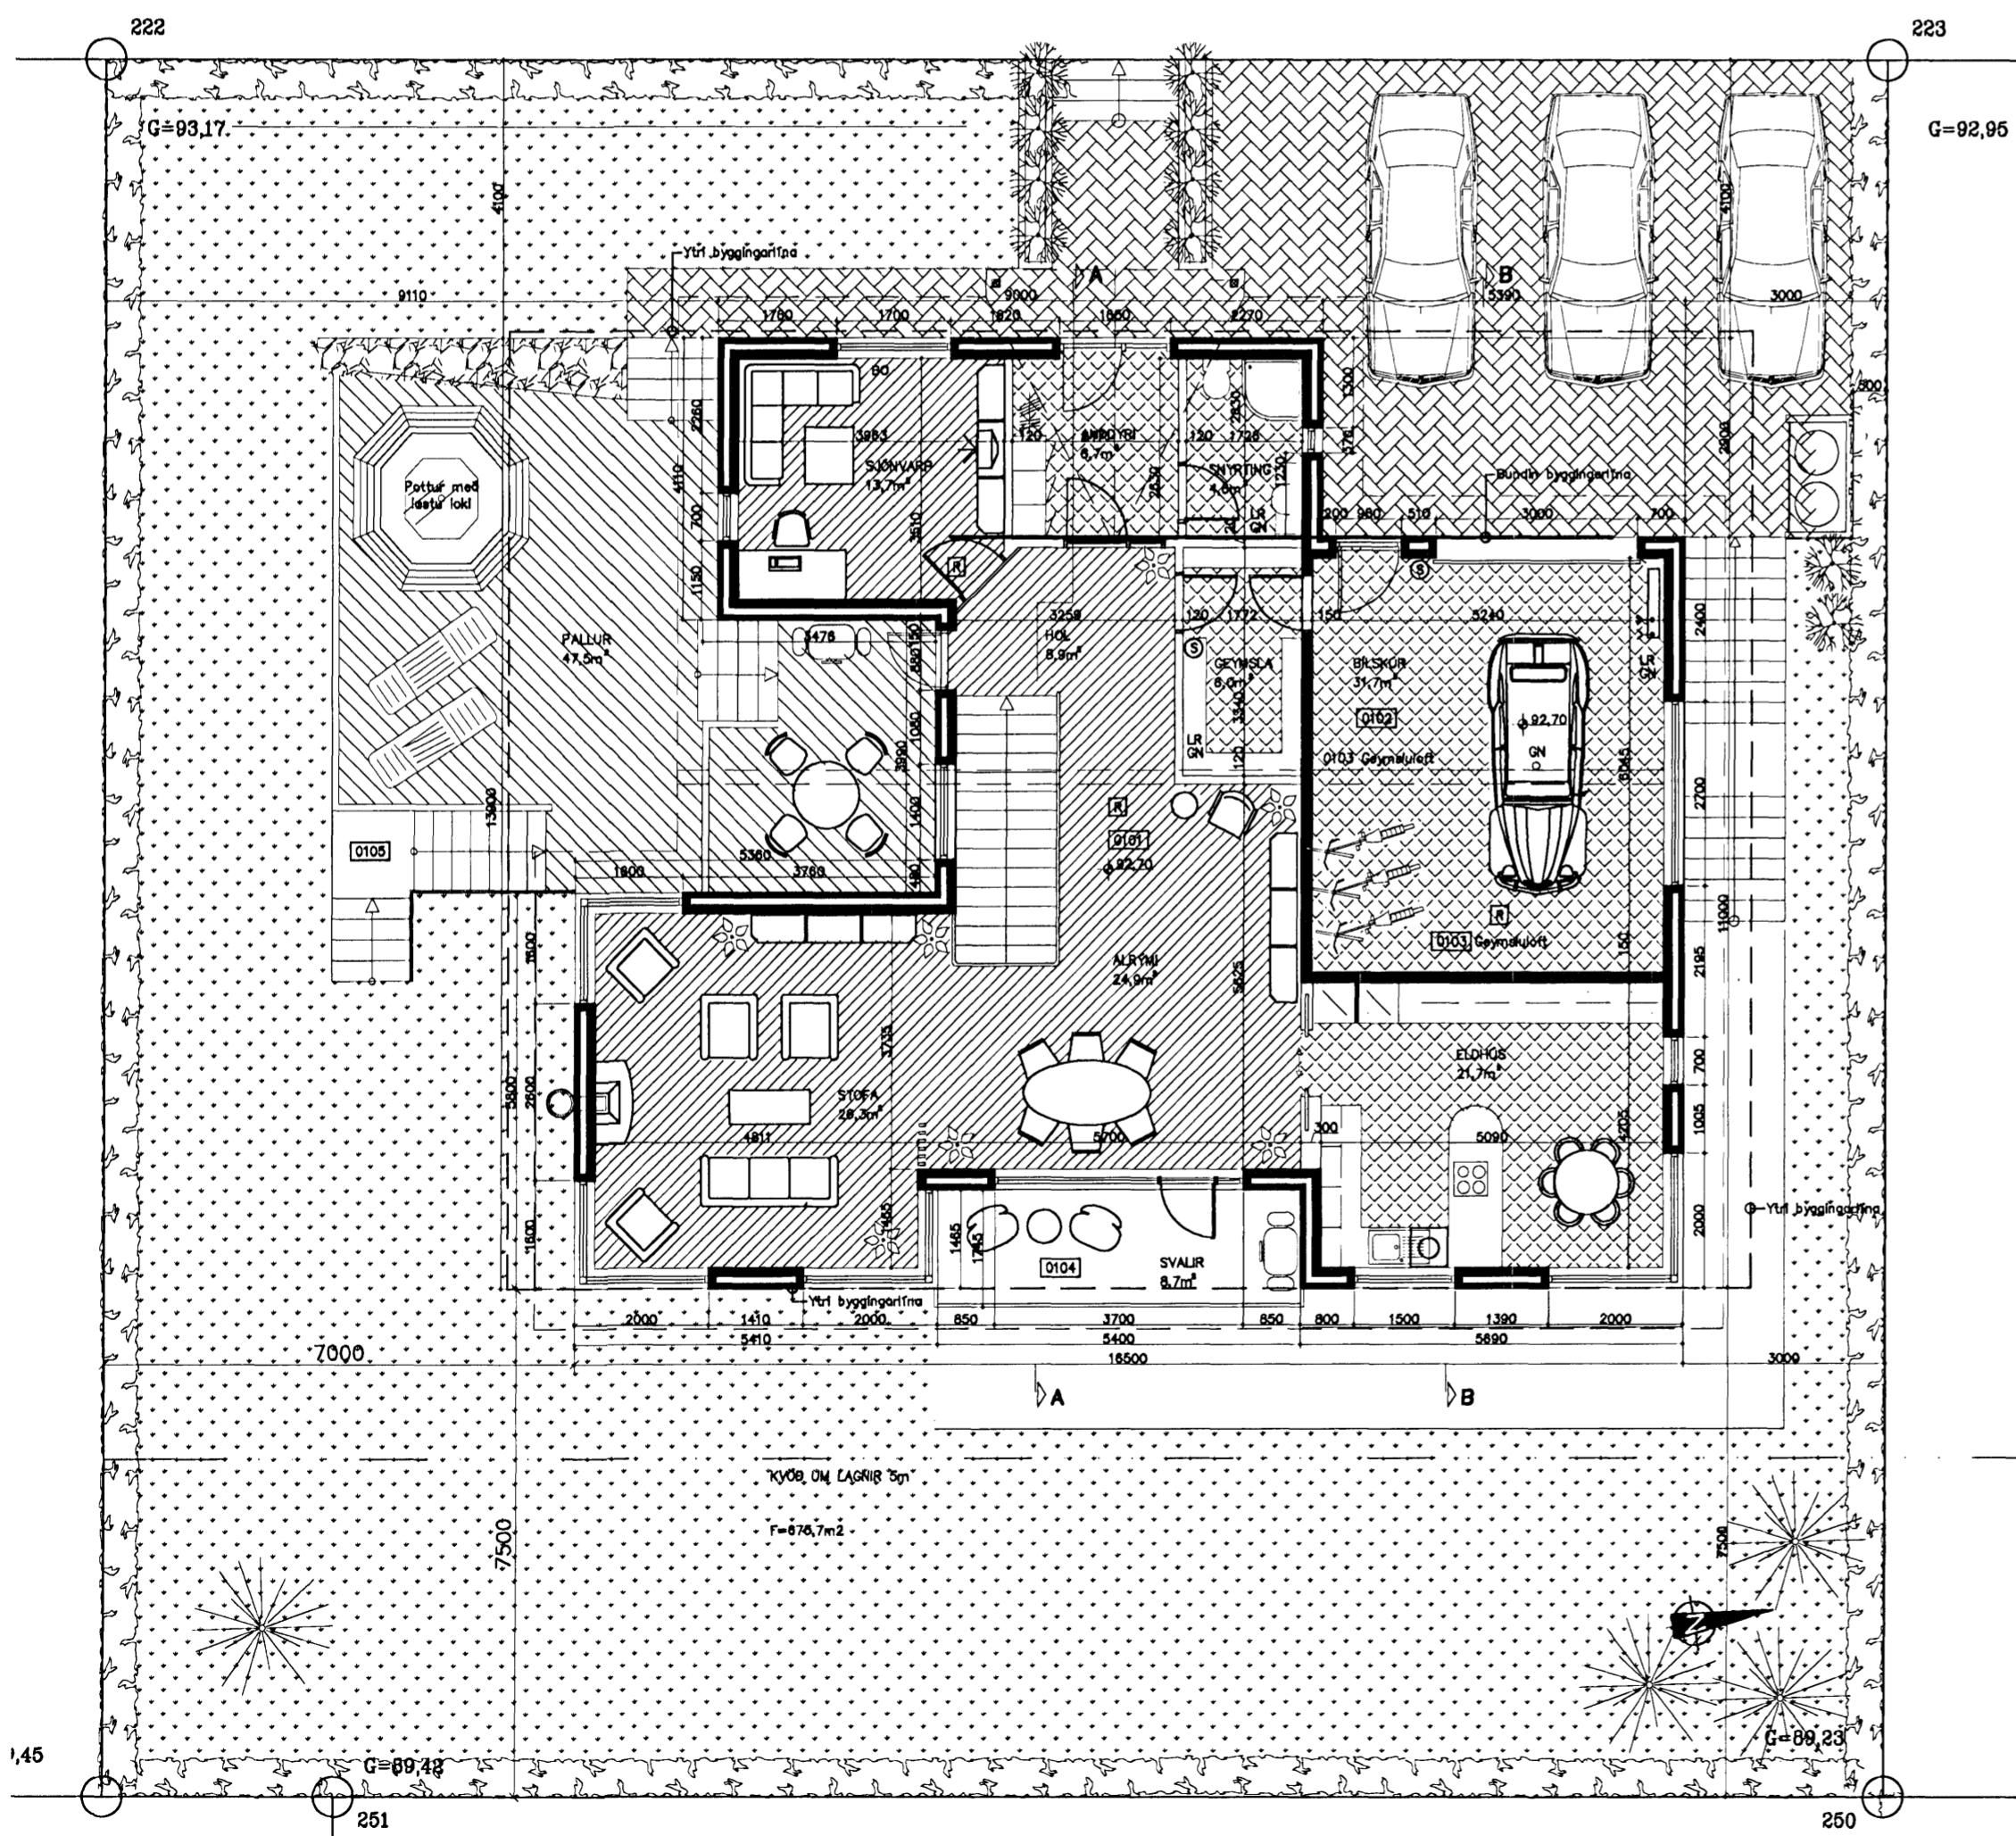


 Samþykkt þann
 12 MAR 2008

 Byggingafutruðin í Hánafirði
 Fh. Jón Sigurðsson

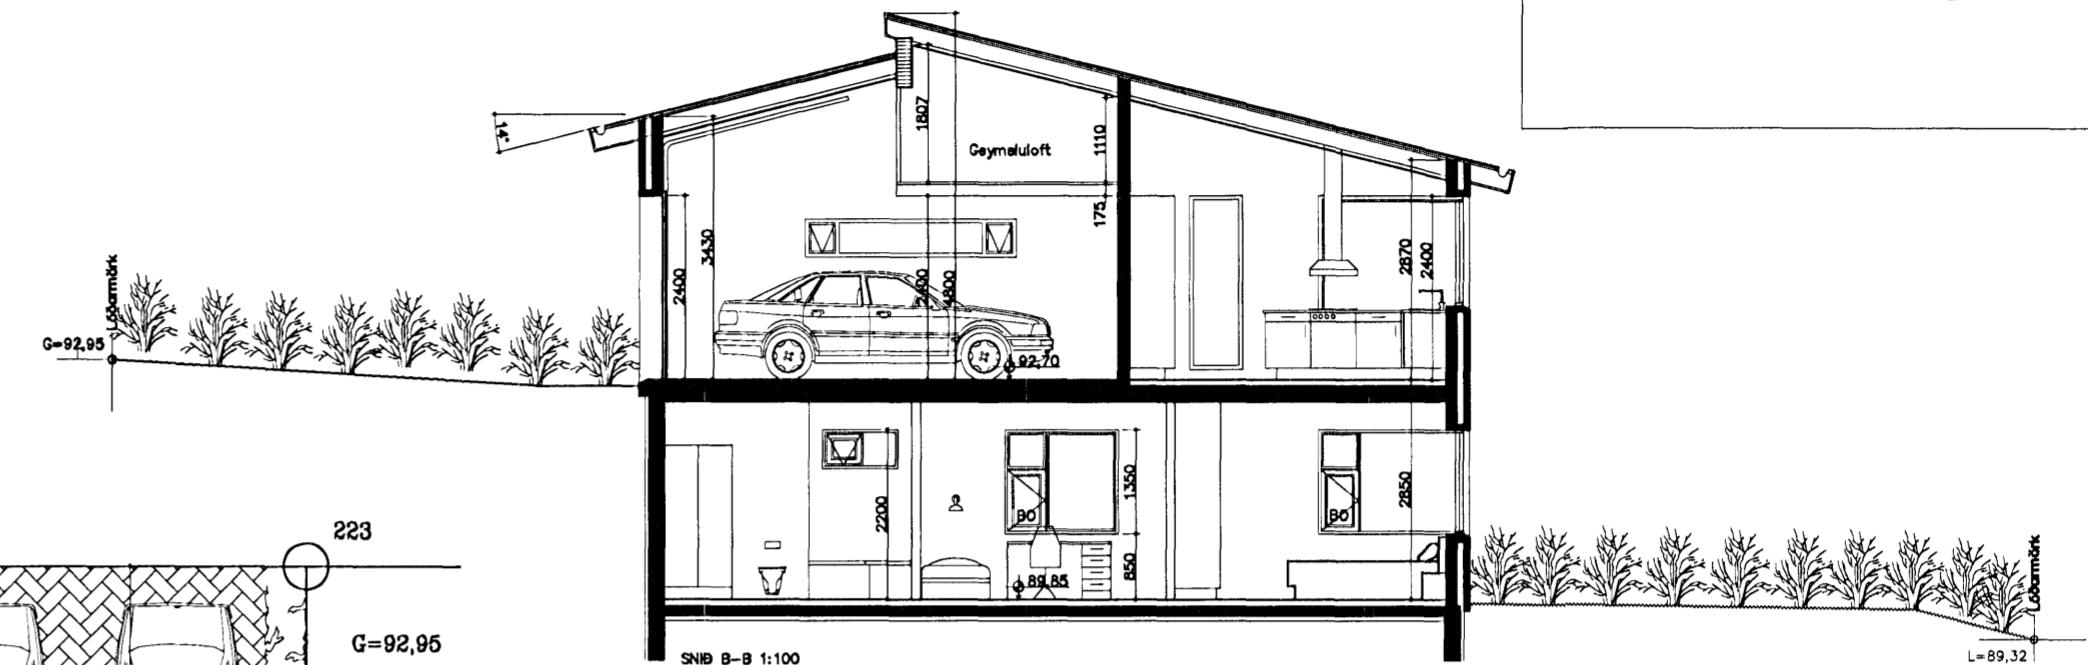

| | | | | |
|-----------------|-----------|----|------|--|
| Ónyx ehf | | | | Brynjar Danelsson, Byggingafr. Skjólslum 9 201 Kópavogi Sími. 861 5655 Fax. 587 2610 Netfang. onyx@simnet.is |
| nr. | Breyting. | af | dags | VERKEFNI |
| 1 | | | | DAGS. Nót 06 |
| 2 | | | | TEIKNAÐ AF. BRYNJR |
| 3 | | | | TEIKN nr. A101 |
| 4 | | | | |
| 5 | | | | |
| 6 | | | | |
| 7 | | | | |
| 8 | | | | |

BREKKUÁS 27 HF
 TEIKNING. Grunnmynd eftir hæð
 Snejöing B-B
 YFIRFARIN OG SAMPYKKT. Kt. 09.04.67-5229
 MÆLIKVARDI. 1:100 0,0 0,1 0,2 0,3 0,4 0,5 0,6 0,7 0,8 0,9 1,0m
 Öl mið á teikningunni eru i mm. 0,0 100 200 300 400 500 600 700 800 900 1000mm