



T-1
1 stk.

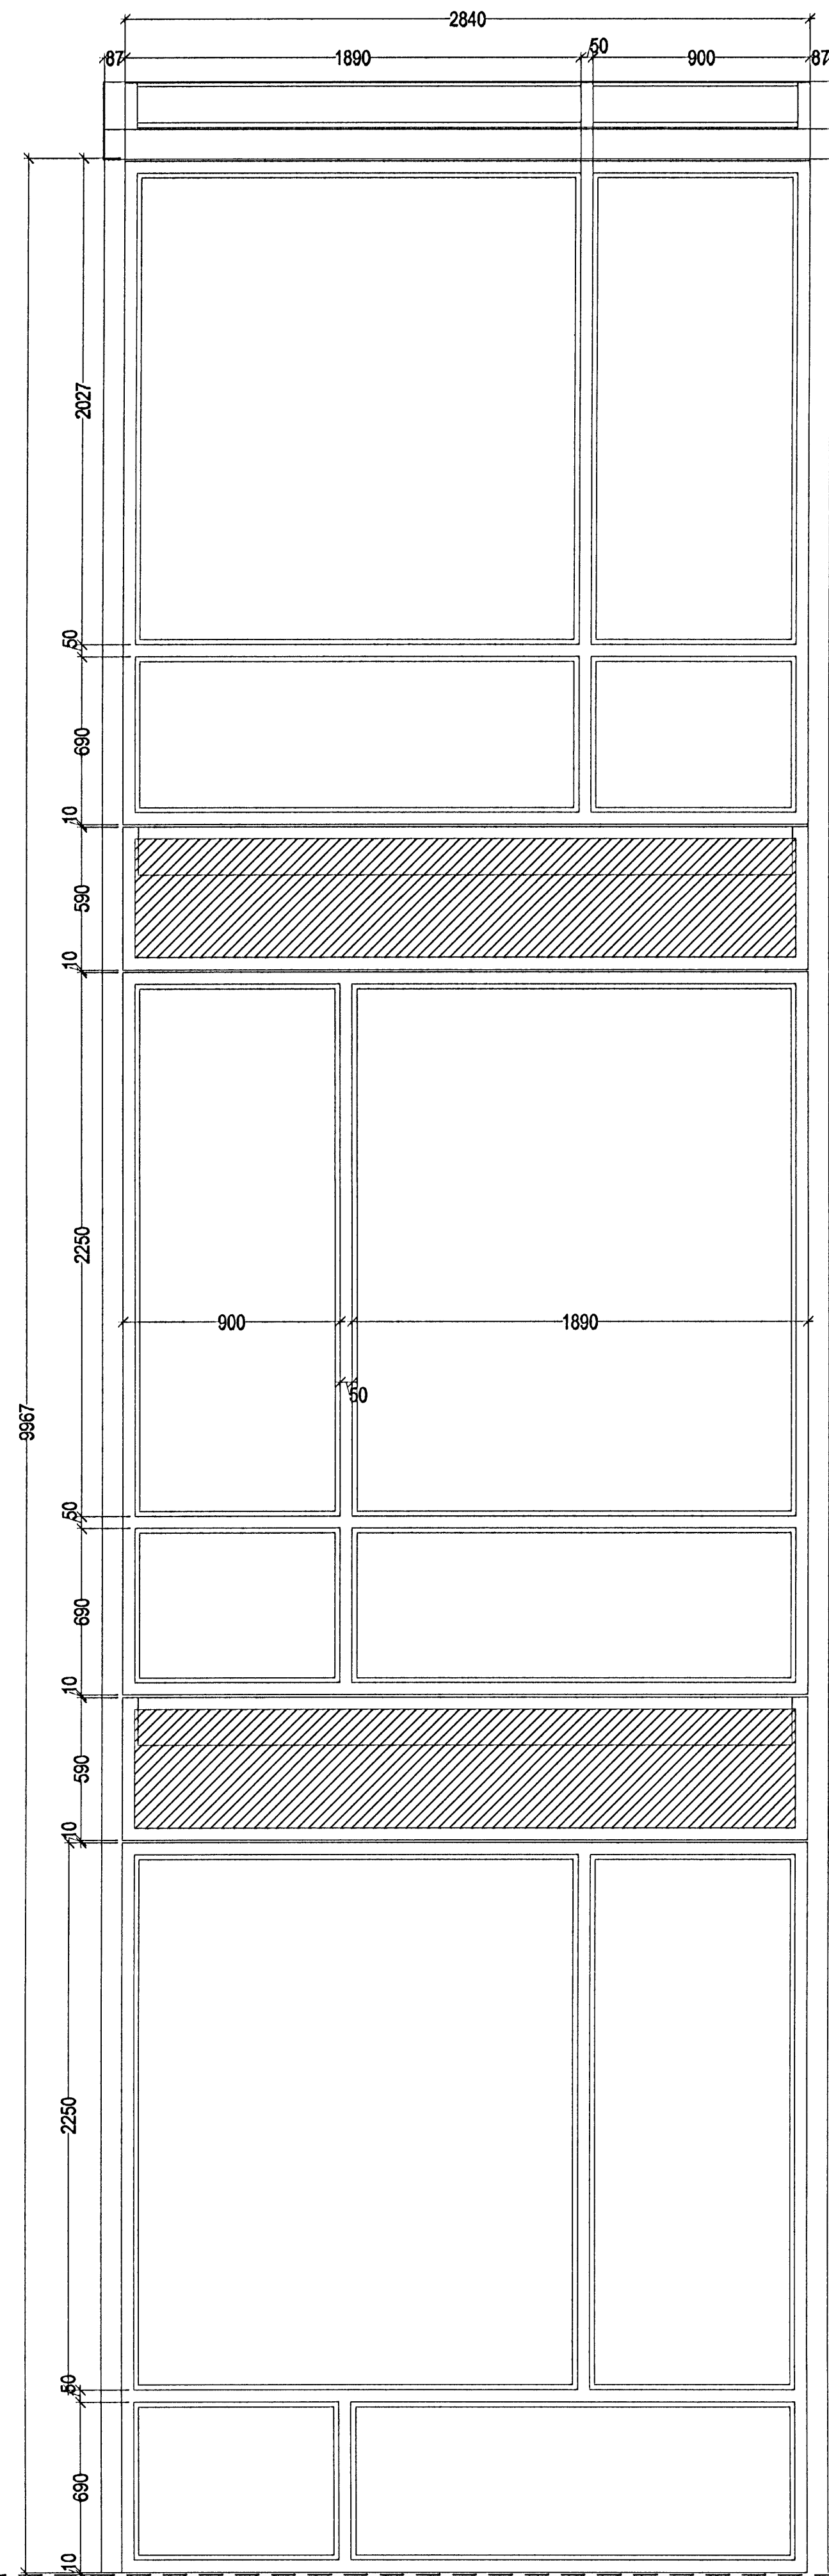


T-2
1 stk.

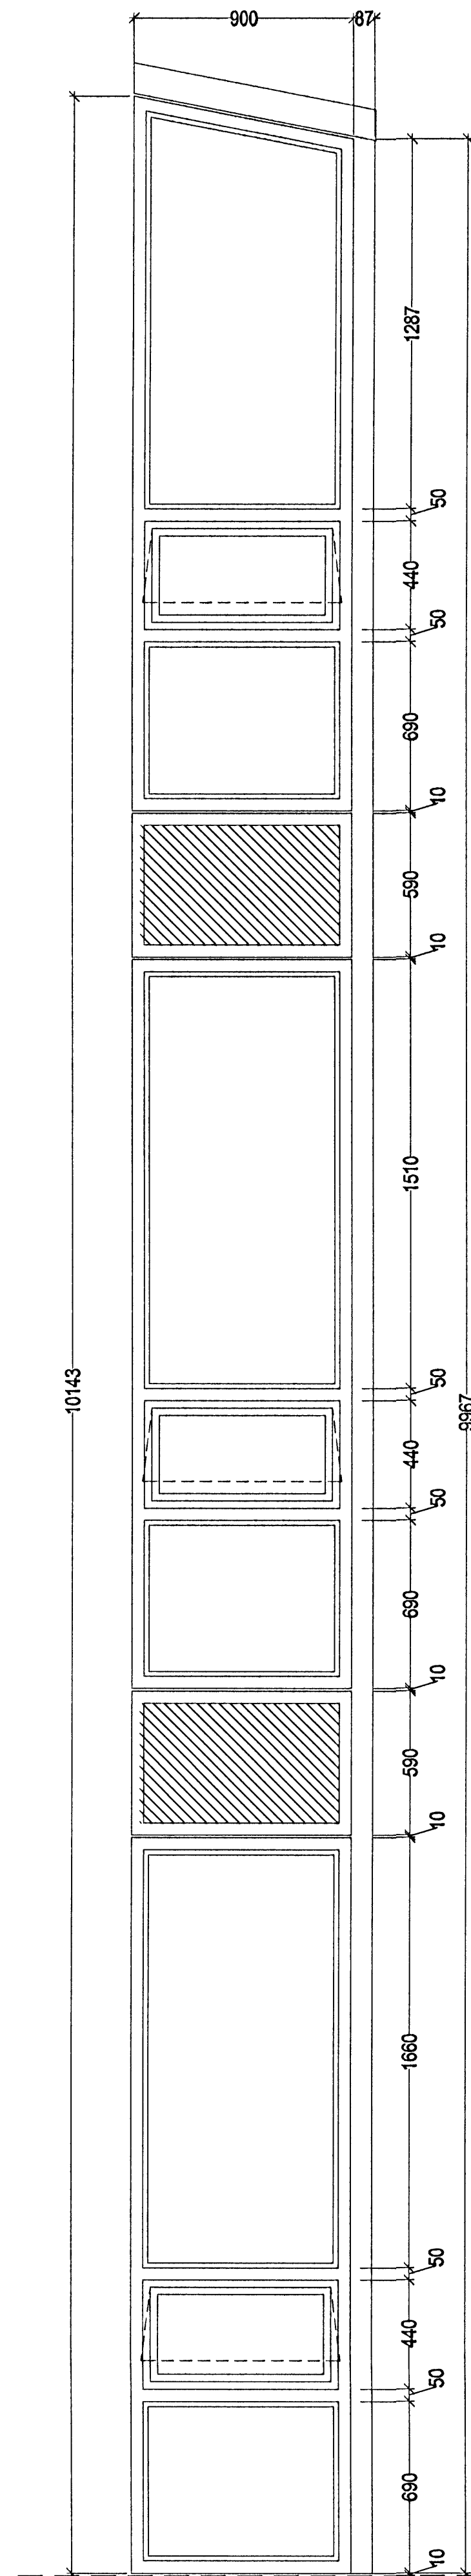

T-3
1 stk.

Fullfrágengið gólf

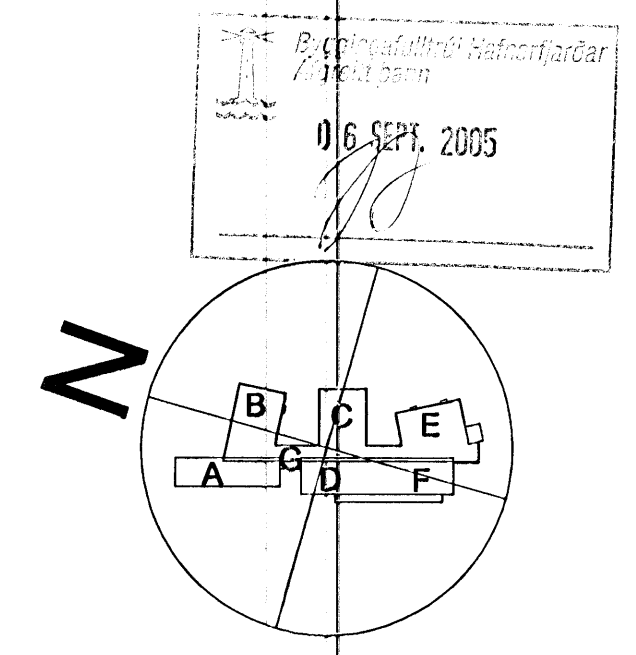

DR. ÖSKA	BEITING	HEIM	TÍÐA
á stofunni arkitektar Bergstaðastráti 10. Rvk. Sími 591 1460. Stofn@stofunni.is			
Finnur Björnsson, arkitekt FAL		KT: 180948-3069	
Hilmar Þór Björnsson, arkitekt FAL		KT: 280845-3109	
Sigríður Ólafsdóttir, arkitekt FAL			
DREKAVELLIR 9 HRAUNVALLASKÓLI - 1. AFANGI GLUGGAFIRLIT		KT: 071070-5069	
KVAÐI 1:20		REKVAÐI: 31.05.2005	
05-01		A-VD-008	