



Snið A-A

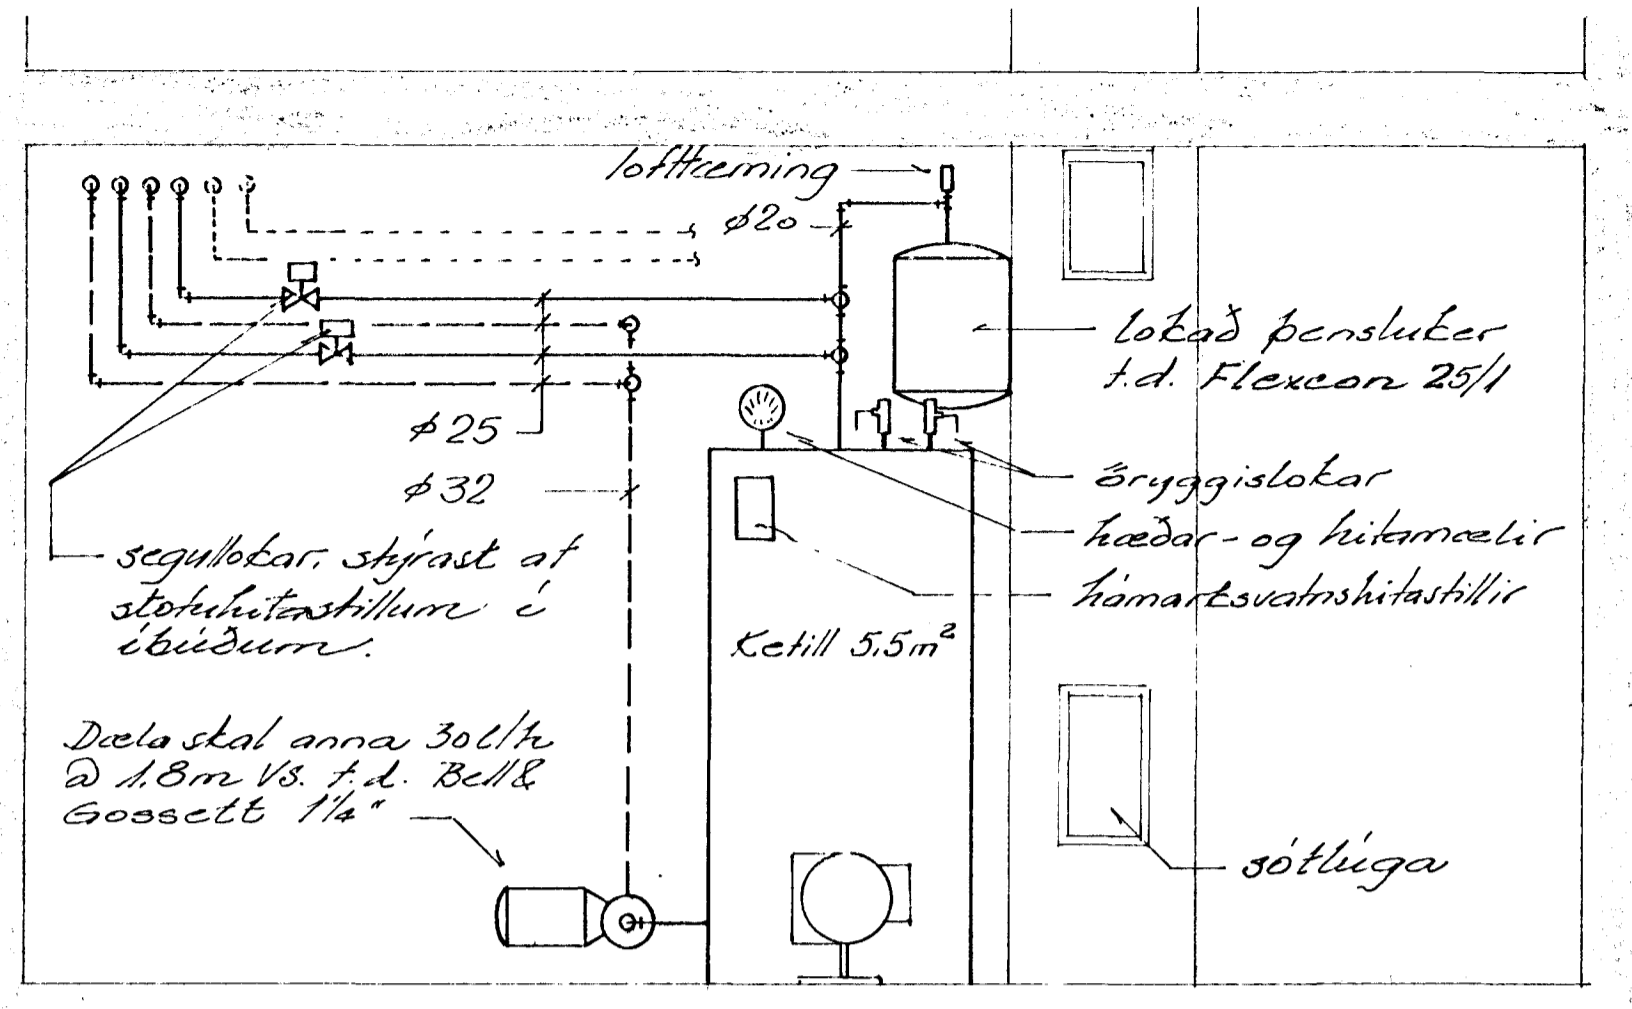

Snið B-B

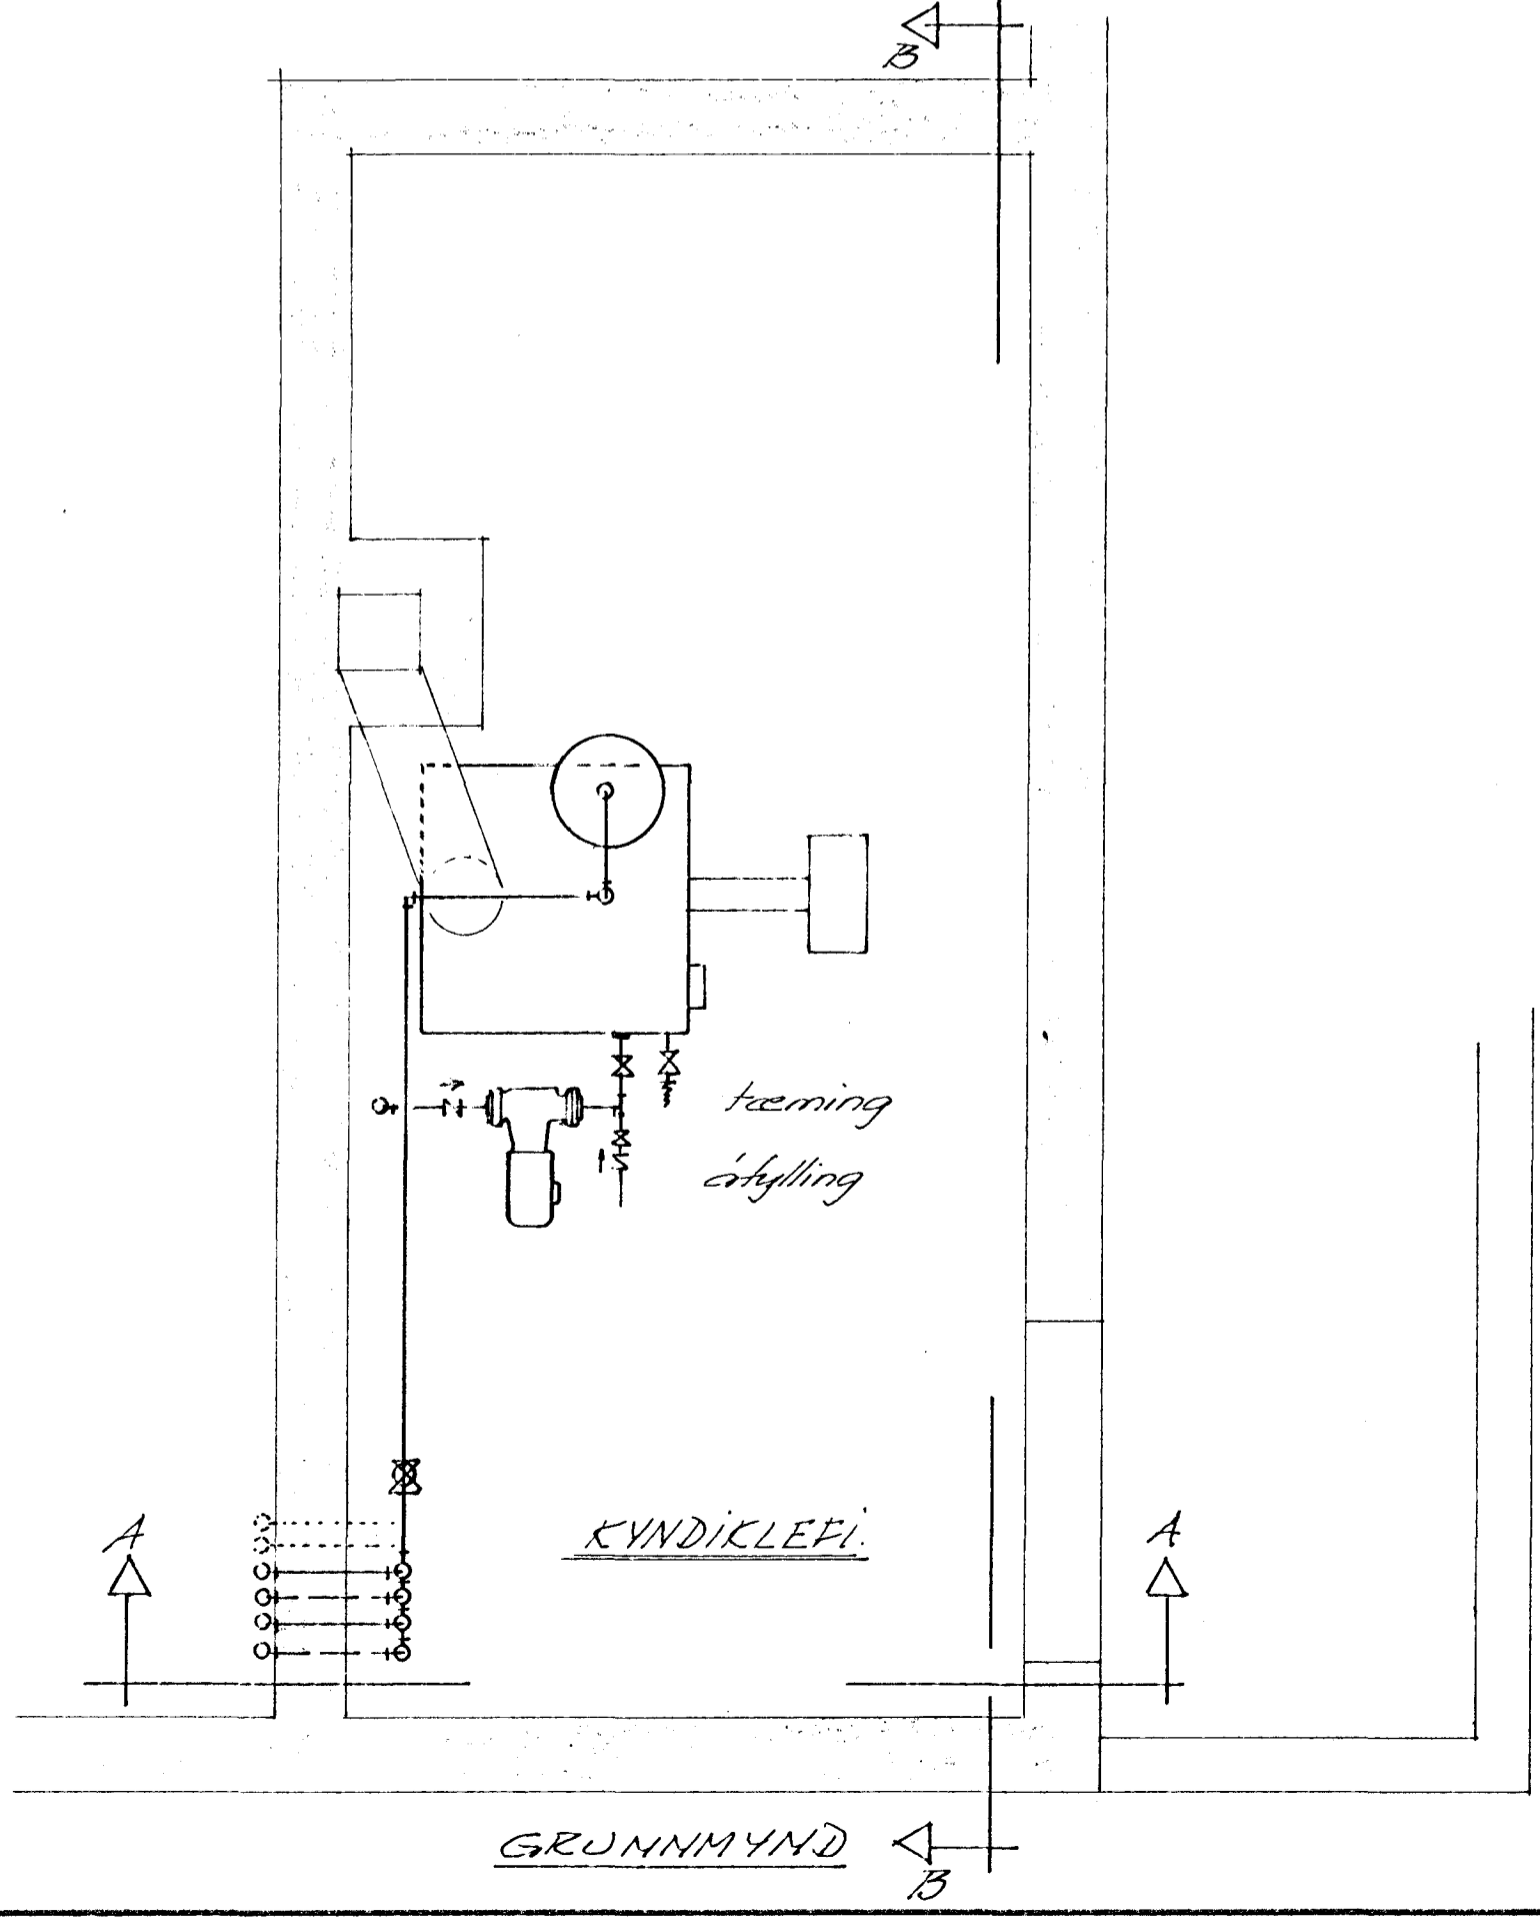


GRUNNMÝND

OFNASKRÁ:

Miðað er við að ofnar séu af gerðinni
BUNYAL og $\Delta t = 40^\circ C$.

Nr.	Gerð	Hæð	Lengd	Tenging.
01	V	63	1200	ϕ10 CD
02	V	63	1600	ϕ10 AB
03	C2	28	2000	ϕ15 CD
04	V2	63	1600	ϕ10 AB
05	V2	63	1600	ϕ10 AB
06	V2	63	1400	ϕ10 AB
07	H2	49	1000	ϕ10 EF
08	V	63	1200	ϕ10 CD
09	V	63	1400	ϕ10 CD
10	V2	63	1800	ϕ10 AB
11	V	63	1600	ϕ10 AB
12	V2	91	2600	ϕ15 AB
13	V2	91	2600	ϕ15 AB
101	V	63	1200	ϕ10 CD
102	V	63	1600	ϕ10 AB
103	C2	28	2000	ϕ15 CD
104	V2	63	1700	ϕ10 AB
105	V2	63	1700	ϕ10 AB
106	V2	63	1600	ϕ10 AB
107	H2	49	1000	ϕ10 EF
108	V	63	1200	ϕ10 CD
109	V	63	1600	ϕ10 CD
110	V2	63	1800	ϕ10 AB
111	V	63	1800	ϕ10 AB

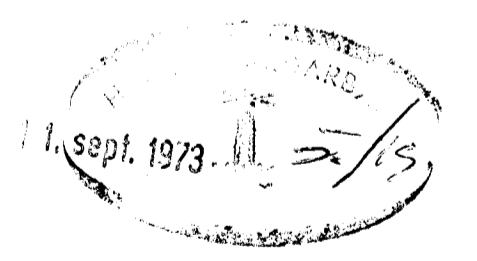

BR. DAGS.		BREYTING		BLÓMVANGUR 14 HAFNARFIRÐI. Hitalögur. Kynðiklefi, smástíva.	
VERKFRÆÐISTOFA ÁRMÓLA 1 REYKJAVÍK - SÍMI 83844		HANNAÐ	<i>HB</i>	KVARÐI	1/20
<i>Höfuðstöðum.</i>		TEIKNAD	<i>HB</i>	DAGS	Agúst 73
		YFIRFARIÐ		NR.	7322
				BL. AF	10/10