



Samþykkt þessum  
 06 APR 2011  
 Byggingarstjórnir  
 Efn. Sigurður Steinar Jónsson

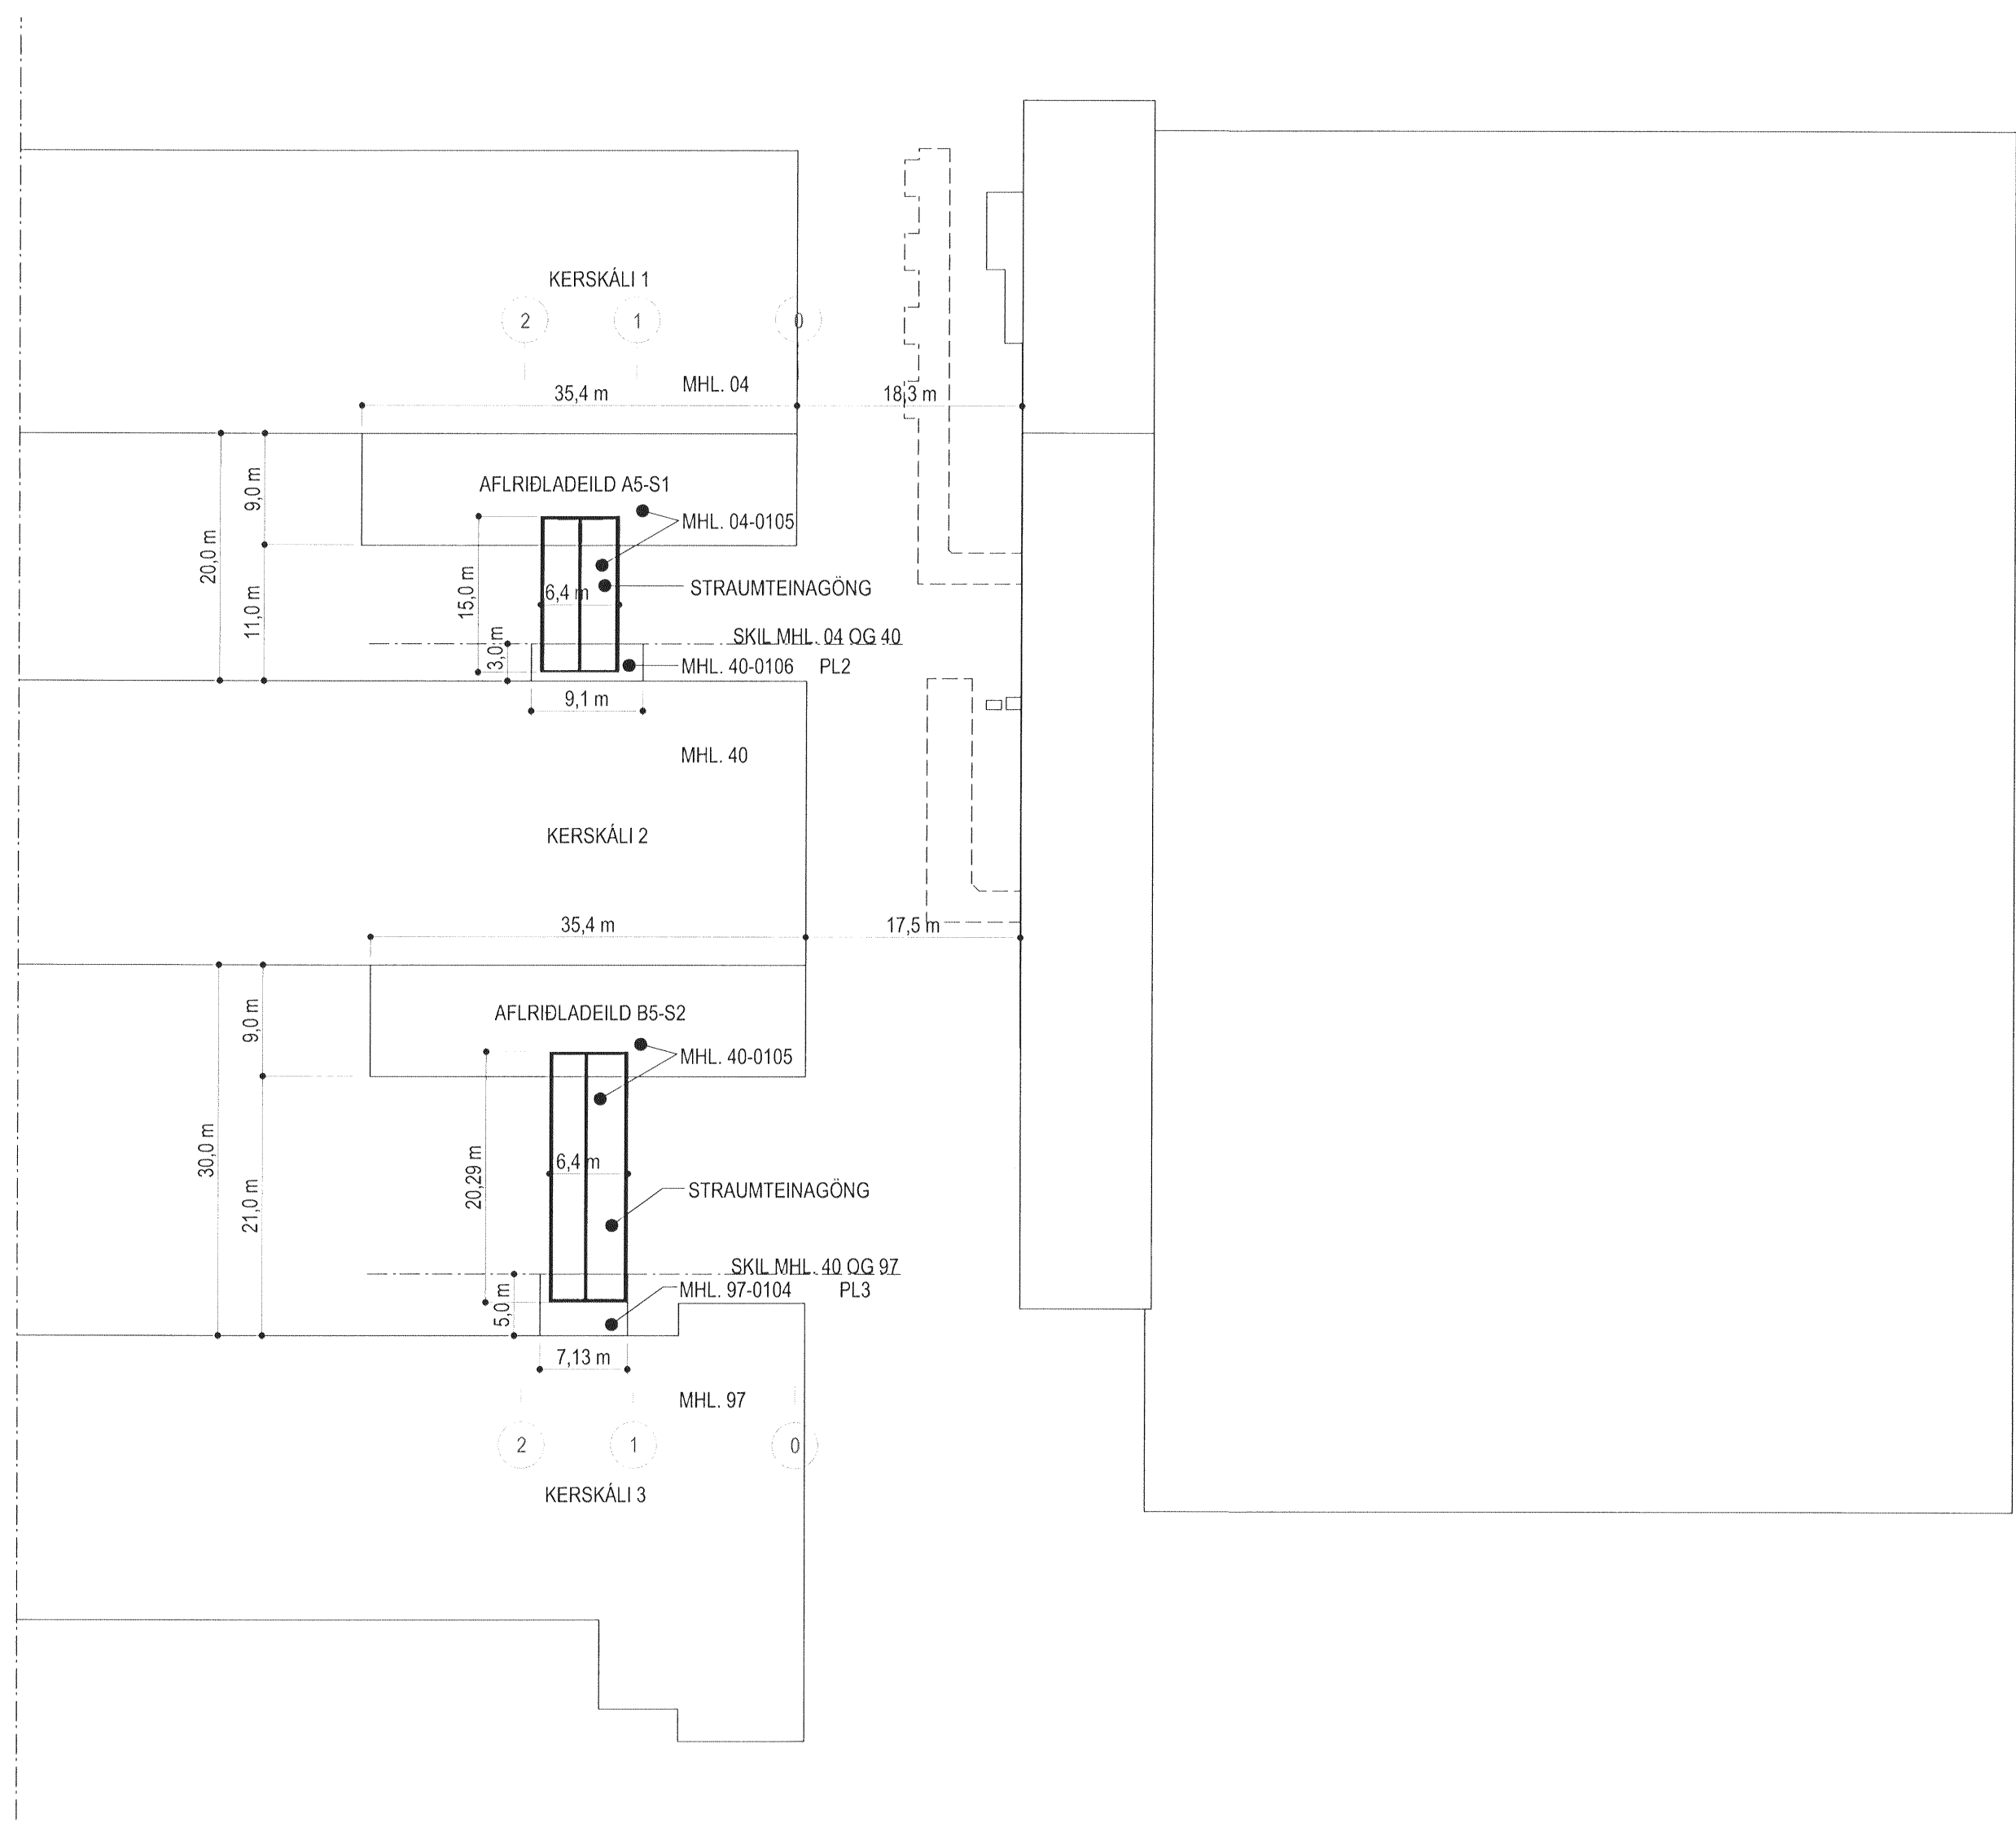

**1 GRUNNMYND LAGNAKJALLARA**  
 m.kv. 1:500

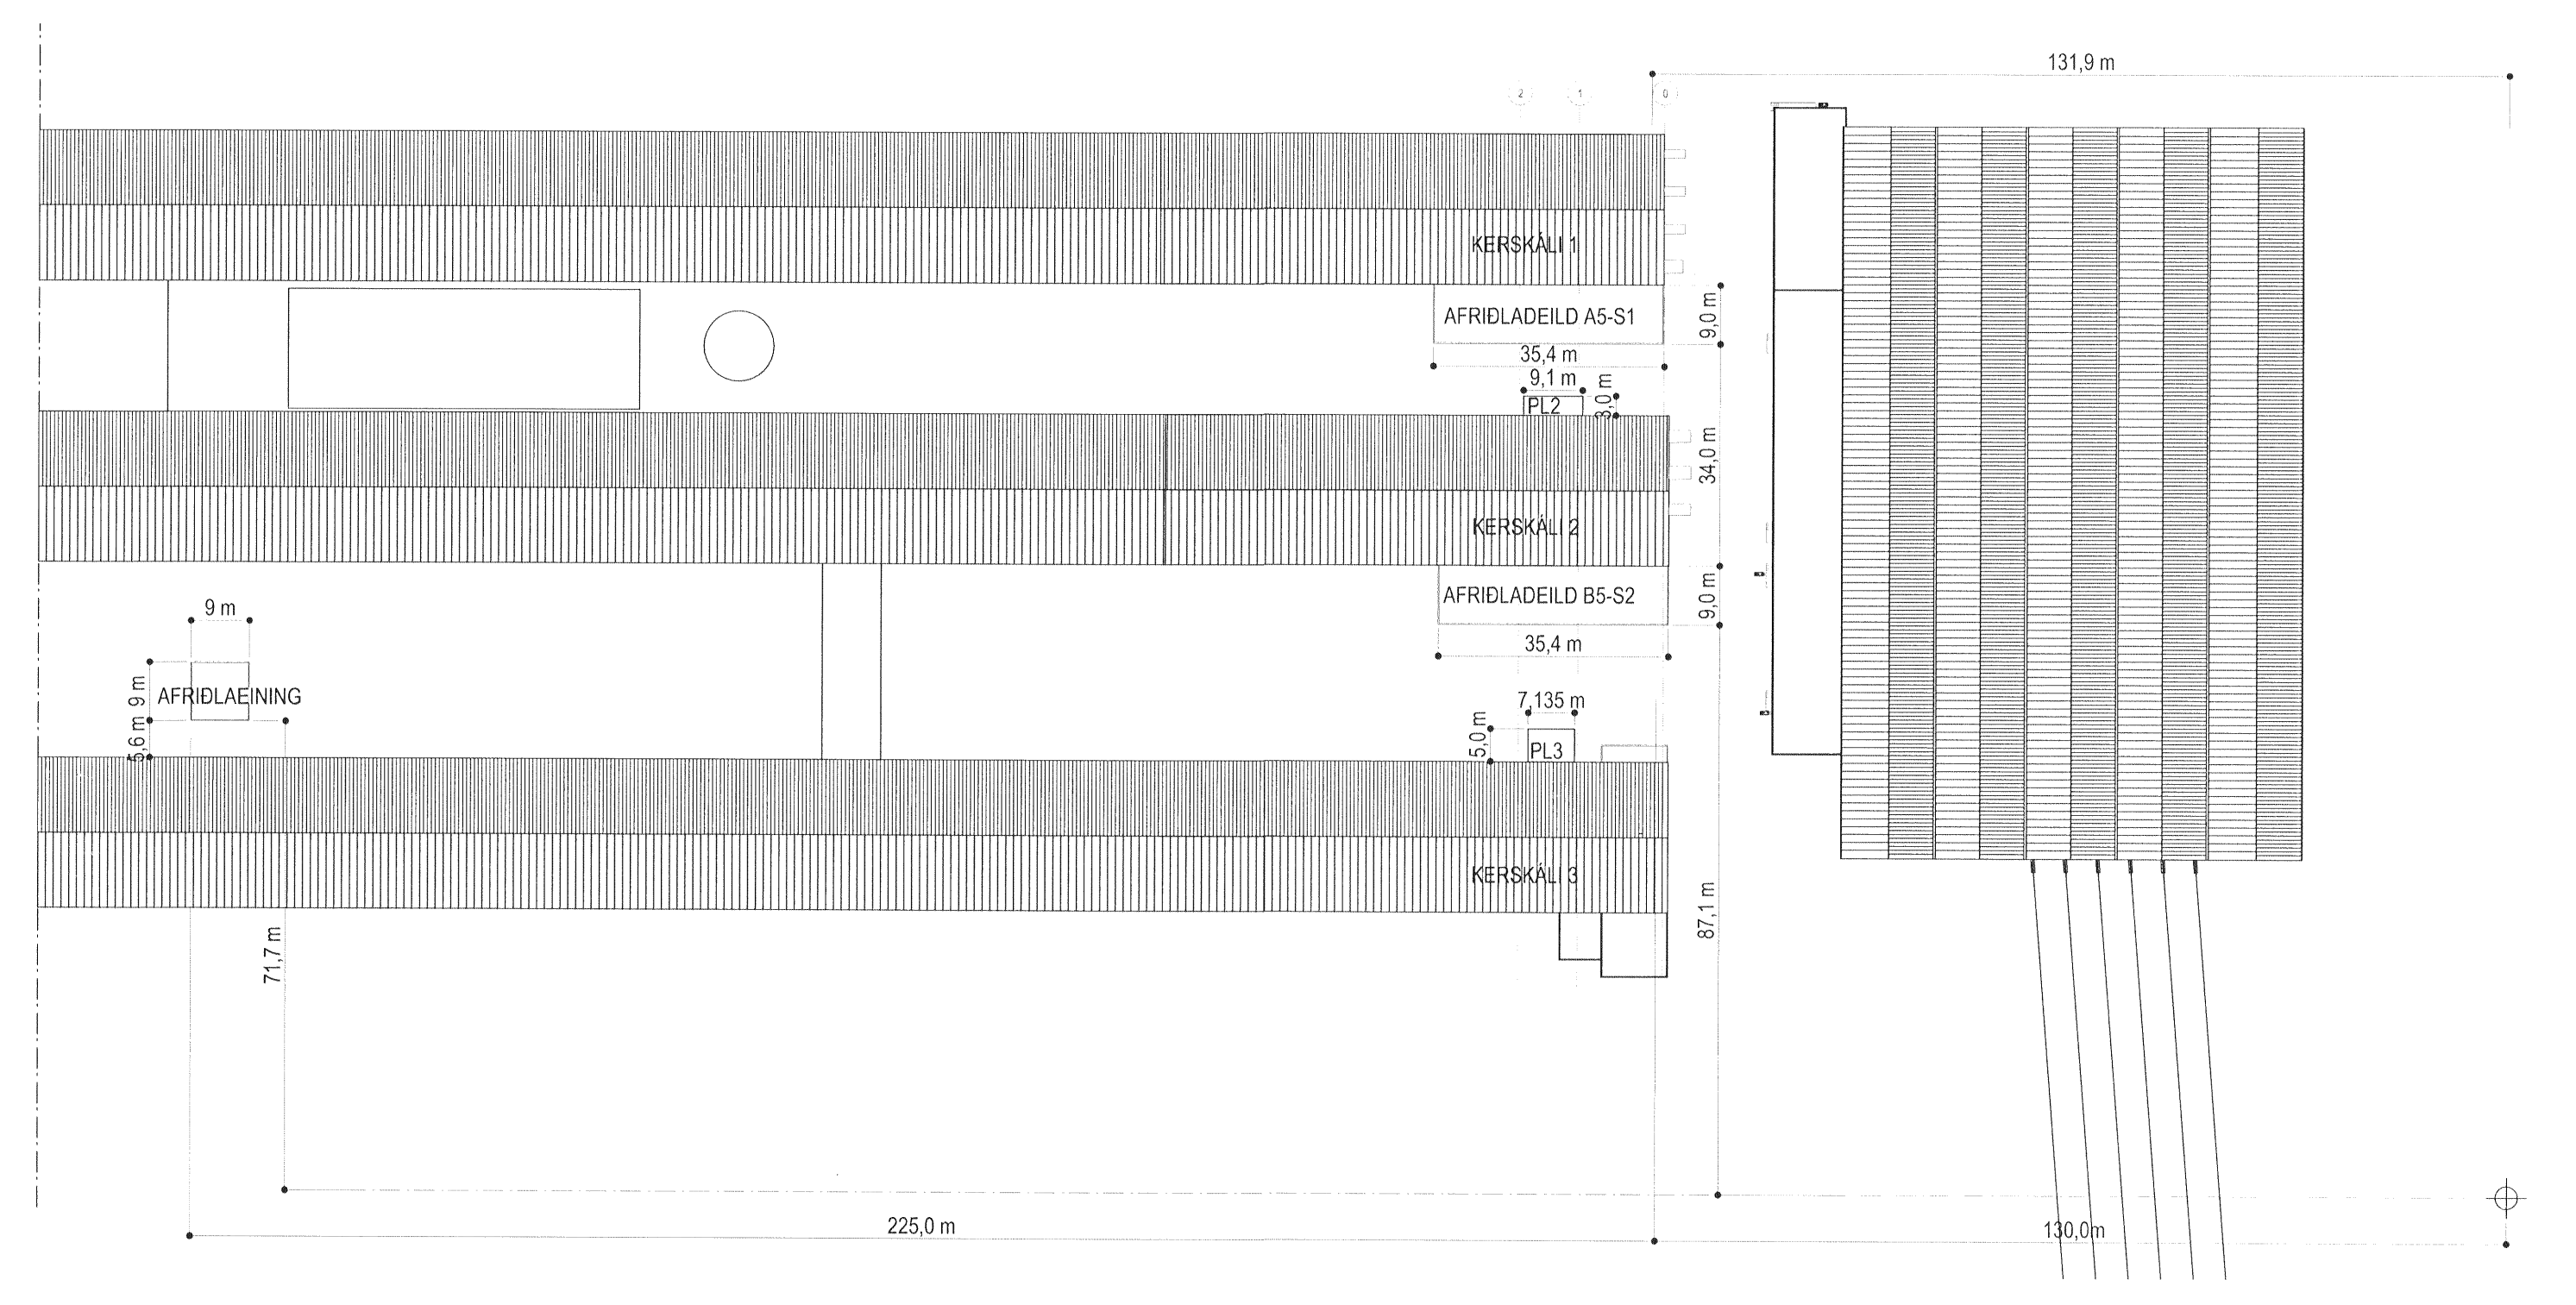


**2 ÞAKMYND**  
 m.kv. 1:1000

25/3 2011  
**MANNVIT**  
 VERKFRÓÐSTOFNA  
 Kt. 430973-0169  
 H. Þorsteinsson

25.03.2011  
 ISAL  
 Byggingarstjórnir

3/3  
 HERRINGSSKOLI  
 HERRINGSSKOLI  
 OG HERRINGSSKOLI  
 Gættatíð 7 - 210 Coveade

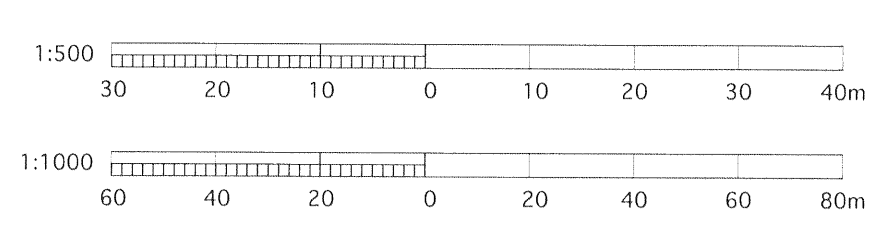

Skýringar: Legend:		A INNTAKSBYGGINGAR, PL2 OG PL3	1.03.2011	BBJ	SK	This drawing is the property of the Rio Tinto Alcan Iceland Ltd. and handed out for personal use only. It may neither be copied nor made available to others without permission of Rio Tinto Alcan Iceland Ltd. The receiver is liable for any misuse.		Dagsetning / Date 17.03.2011	Teknið / Drawn UDM/BBJ	<b>AFRIDLADEILDIR OG VIÐBÓTARAFRIDILL</b> GRUNNMYND LAGNAKJALLARA OG ÞAKMYND			Flokkur nr.:	Blað nr.:	Nasta bl.nr.:	
		Utg nr Rev no	Lýsing Description	Dagsetning Date	Plan / Tm Des / Drw			Yfirl Ckd	Notk heim Suppl Rel	Notk heim ISAL Rel	Stærð: Format:	Mkv.: Scale:	Verktaki / Supplier <b>GLAMA·KIM</b>	Teg.teikningar / Dwg. type: <b>A01.02</b>	<b>ADALUPPDRÁTTUR</b> Architectural: Building Application	