




GRUNNMYND MILLIGÓLF 1:100

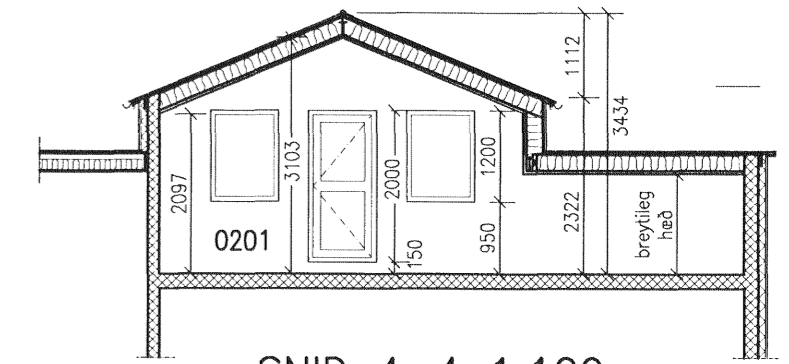


SNID 4-4 1:100

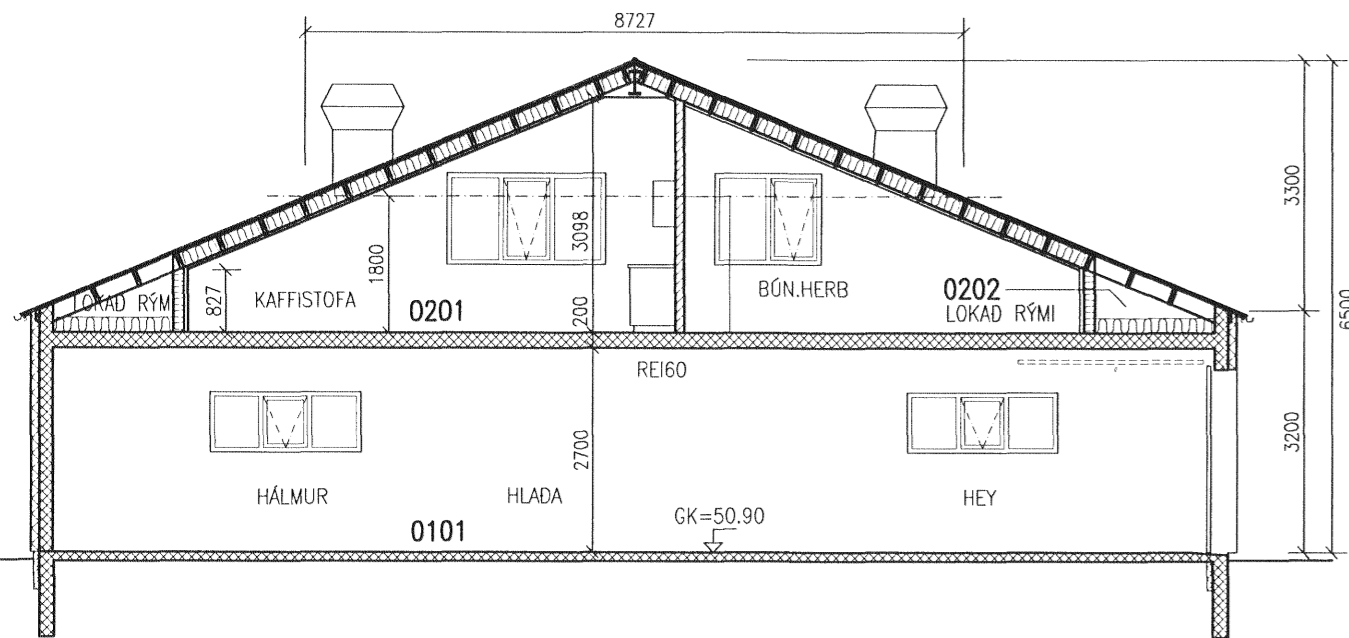

SNID 1-1 1:100

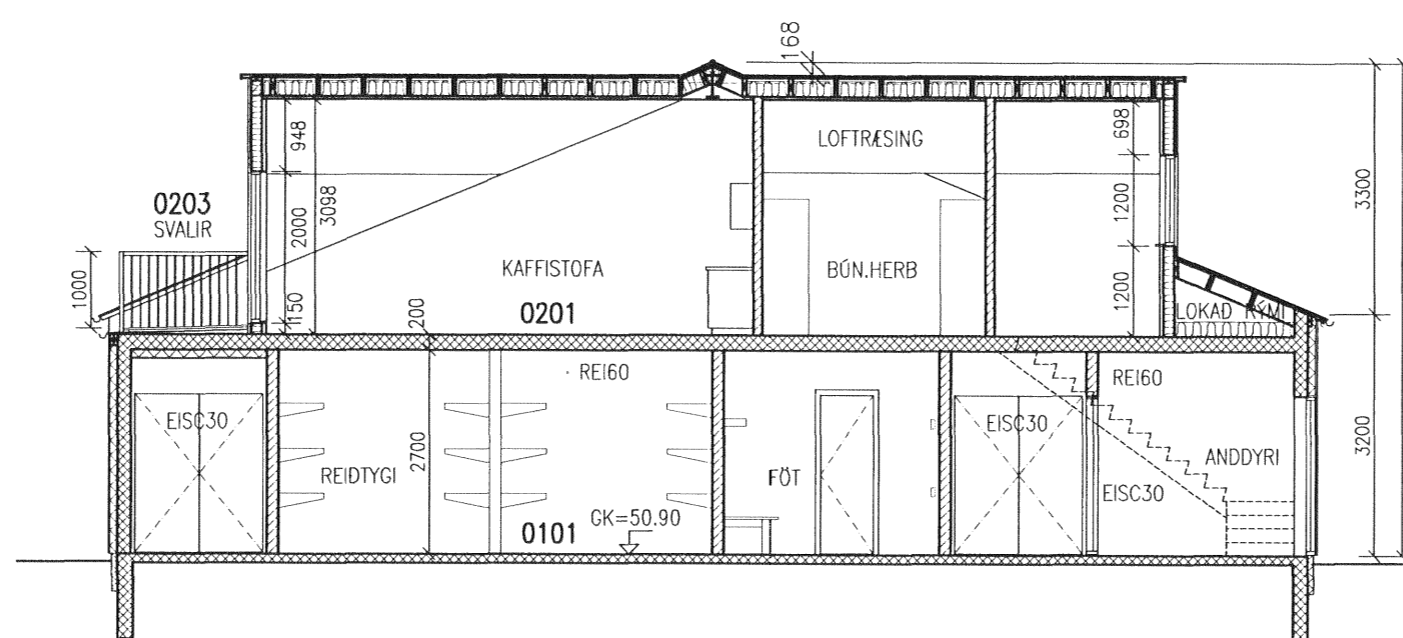

SNID 2-2 1:100

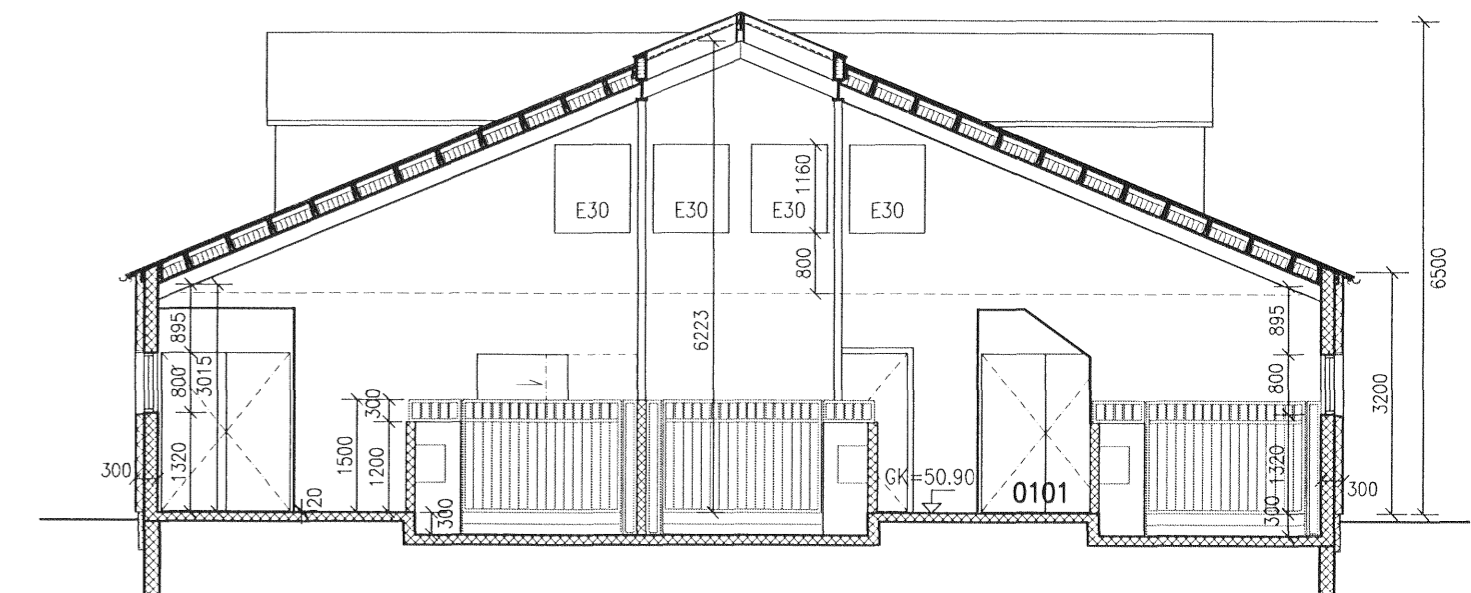

SNID 3-3 1:100

NR.	DAGS.	BREYTING
A	AG. 2010	BR. UPPBYGGINGU Í ÞAKI OG ÞAKGL.
B	14.03.11	STÆKKAD BÚNINGSHERBERGI OG SNID ADLÖGUD

SKÝRINGAR

FLUGUSKEIÐ 12
220 HAFNARFJÖRDUR

29/391 06
SÆMUNDUR EIRIKSSON 261249-2949



KLÖPP ARKITEKTAR-VERKFRÆÐINGAR EHF
NETHYL 2E, PÓSTHÓLF 10050, 130 REYKJAVÍK
SÍMI 577 2277, 699 7747 - klopp@simnet.is

HEITI TEIKN.	HESTHÓS MILLIGÓLF OG SNID
MÆLIKVARDI	1:100 DAGS. APRIL 2010
TEIKNING	A 003 VERK V 09-105
BREYTING	B YFIRFARID S.E.