


8 7 6 5 4 3 2 1

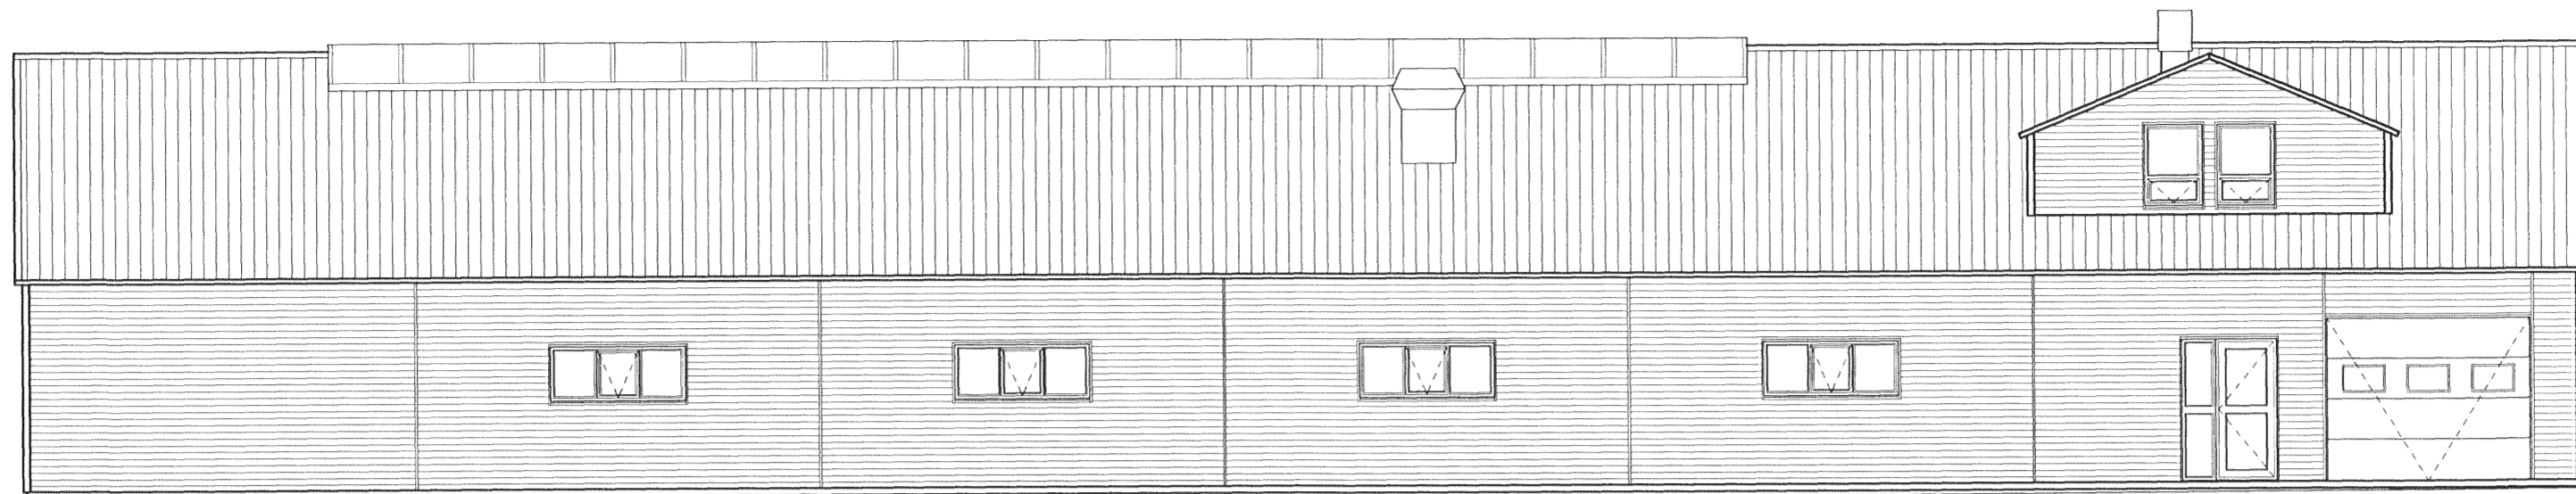


Sarnþykkt þann  
23 MAR 2011  
Byggingaáttiliðinn Erla  
F.h. Sigurður Steinar Jónsson

162  
G=50.60

161 G=50.80  
160 G=50.78

ÚTLIT SUDAUSTUR

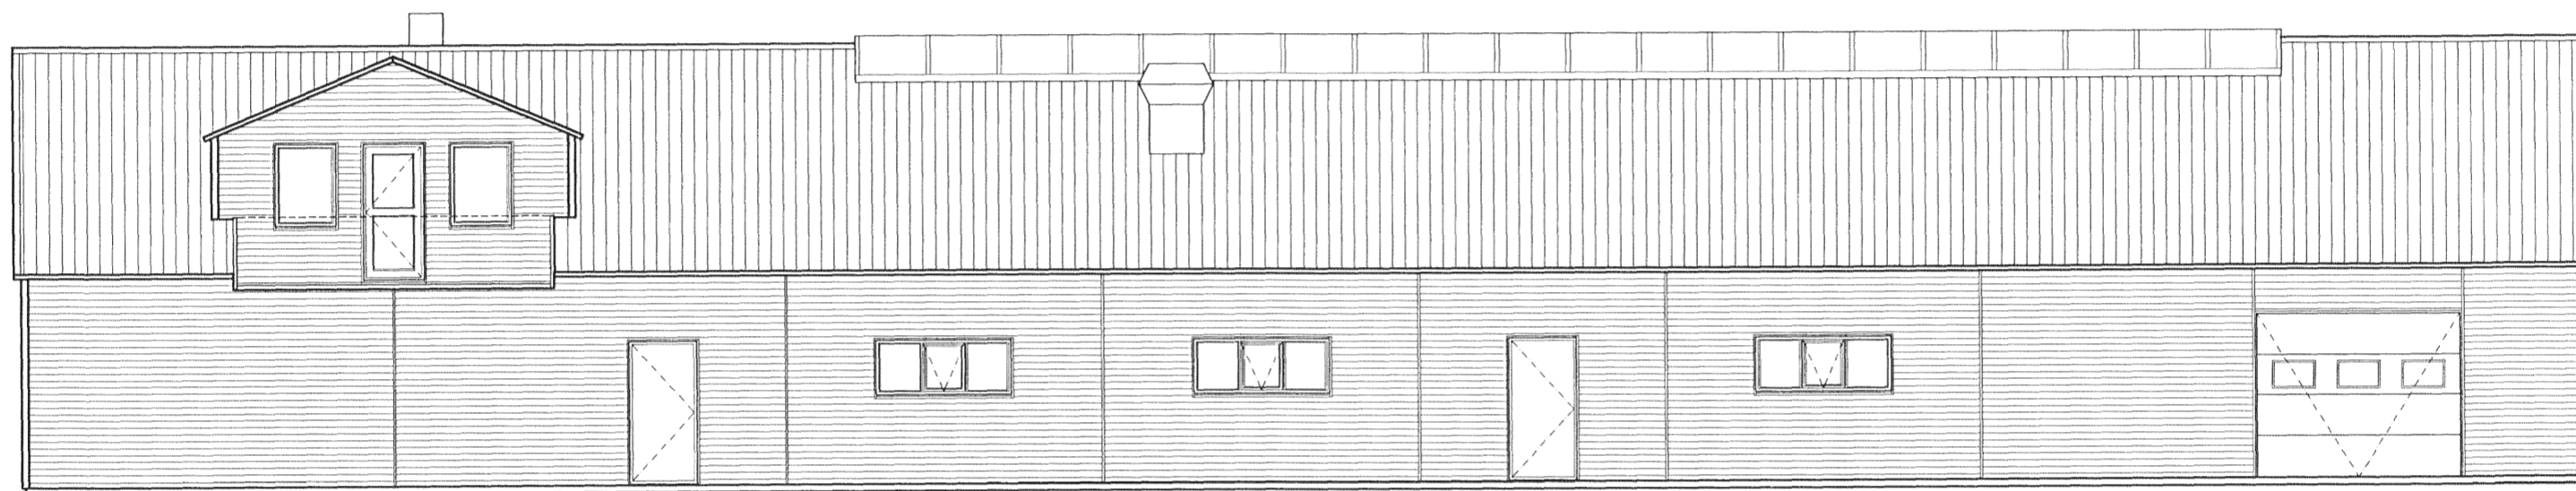


157 G=50.93  
158 G=50.91  
159 G=50.84

169 L=50.25


ÚTLIT NORDVESTUR

171 L=49.88  
170 L=49.10

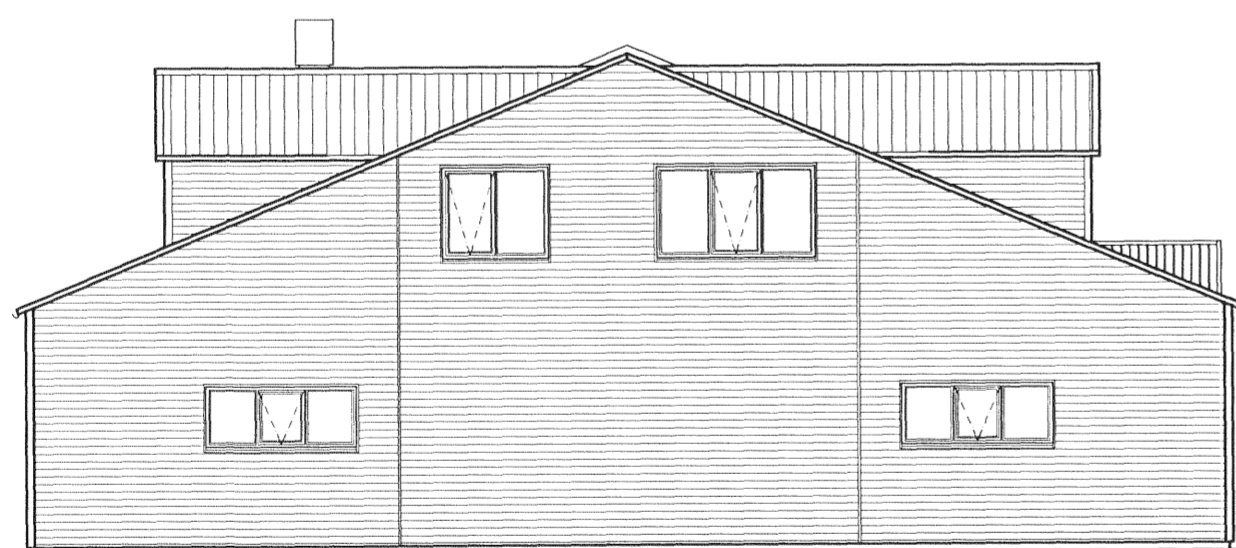

161  
G=50.80

ÚTLIT NORDAUSTUR

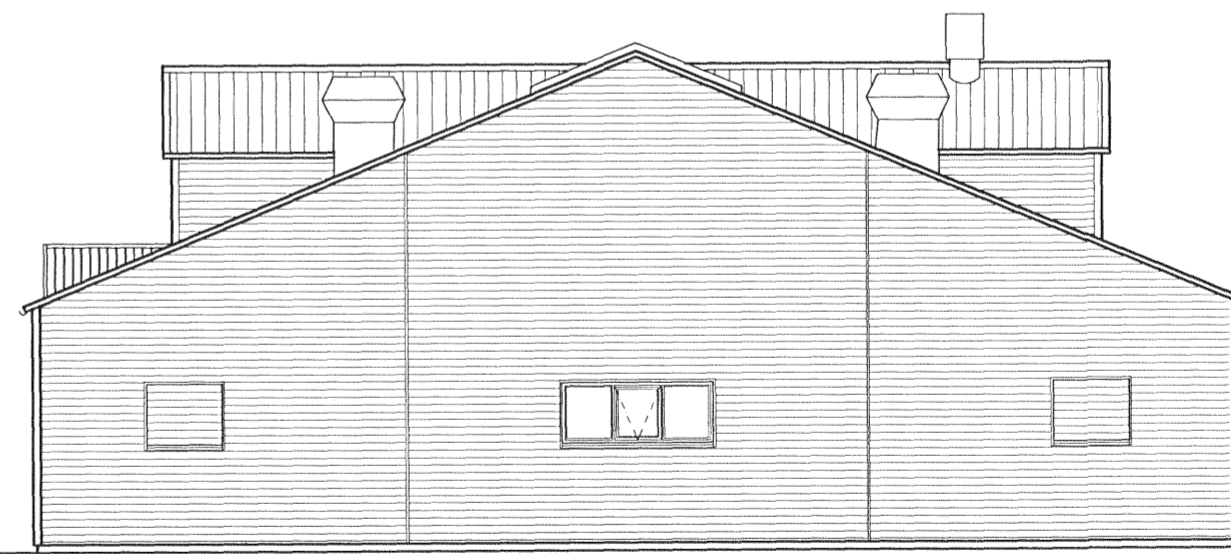

162  
G=50.60

ÚTLIT SUDVESTUR

21/3/11  
SÆMUNDUR EIRIKSSON 261249-2949

NR.	DAGS.	BREYTING
A	AG. 2010	BR. UPPBYGGINGU Í ÞAKI OG ÞAKGL.
B	14.03.11	ÞETT INN LOFTRESIHÁFUM

SKÝRINGAR

FLUGUSKEIÐ 12  
220 HAFNARFJÖRDUR

**KLÖPP**  
KLÖPP ARKITEKTAR-VERKFRÆÐINGAR EHF  
NETHYL 2E, PÓSTHÓLF 10050, 130 REYKJAVÍK  
SÍMI 577 2277, 699 7747 - klopp@simnet.is

HEITI TEIKN.	HESTHÚS ÚTLIT	
MÆLIKVARDI	1:100	DAGS. APRÍL 2010
TEIKNING	A 004	VERK V 09-105
BREYTING	B	YFIRFARID S.E.

8 7 6 5 4 3 2 1