




AUSTUR ÚTLIT, 1:100

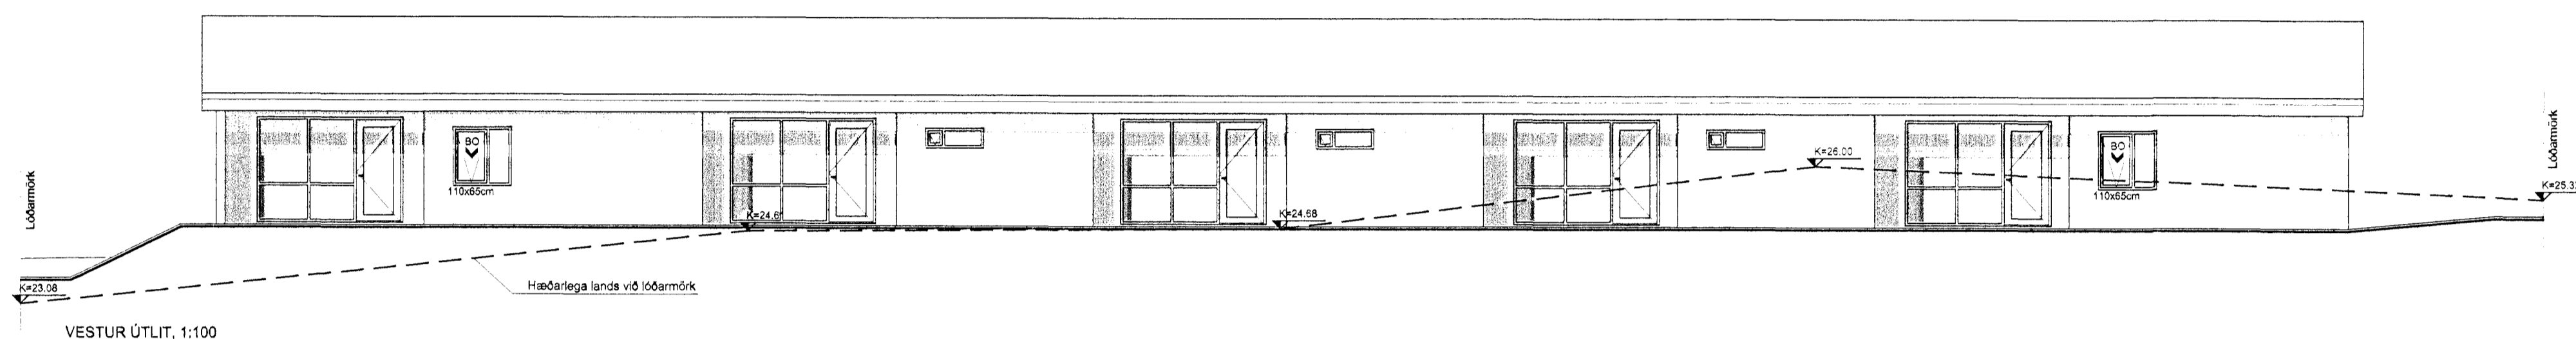


VESTUR ÚTLIT, 1:100

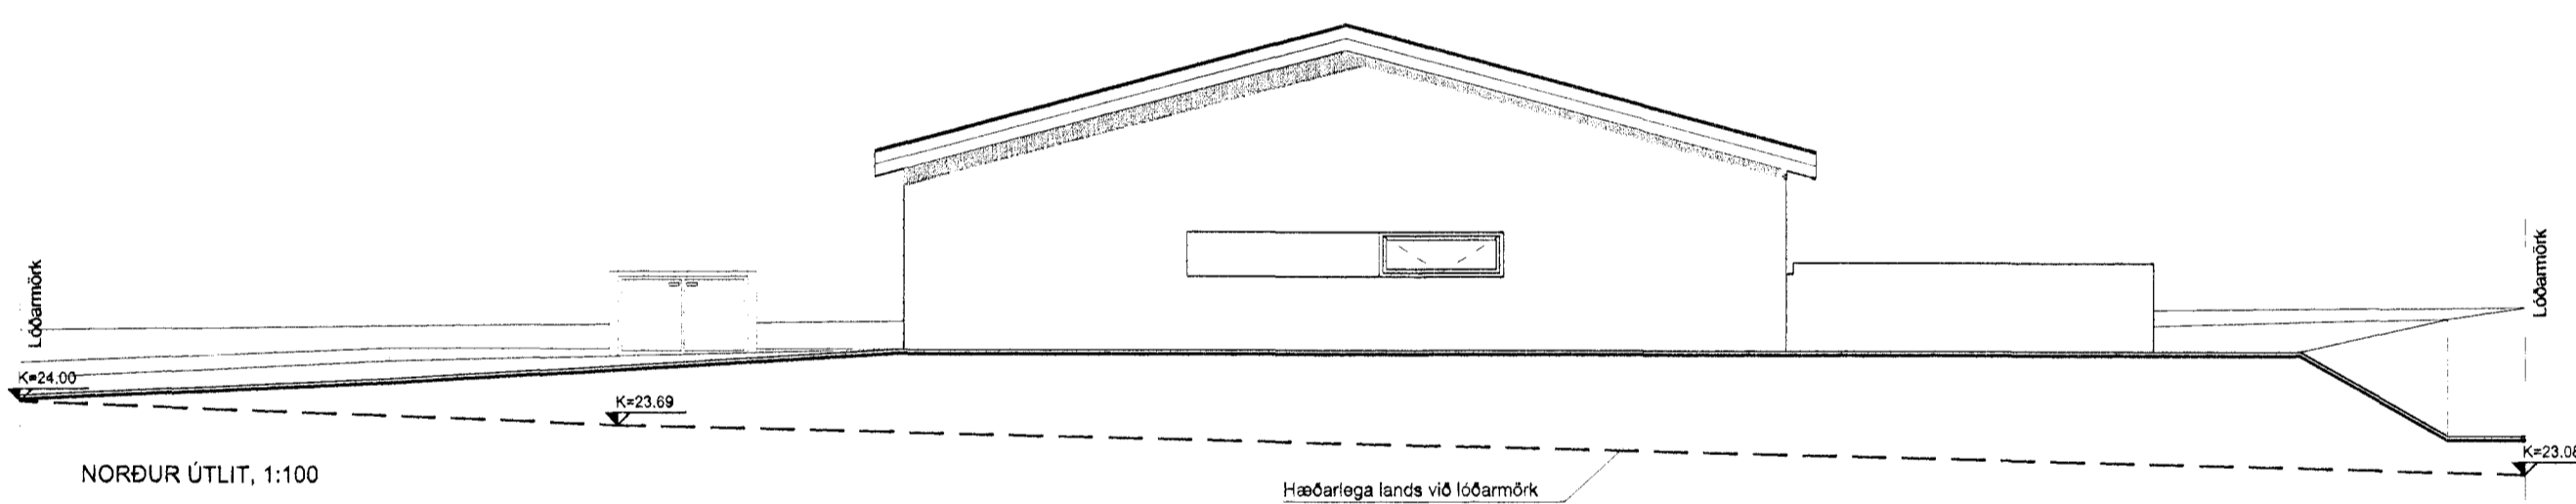


NORÐUR ÚTLIT, 1:100

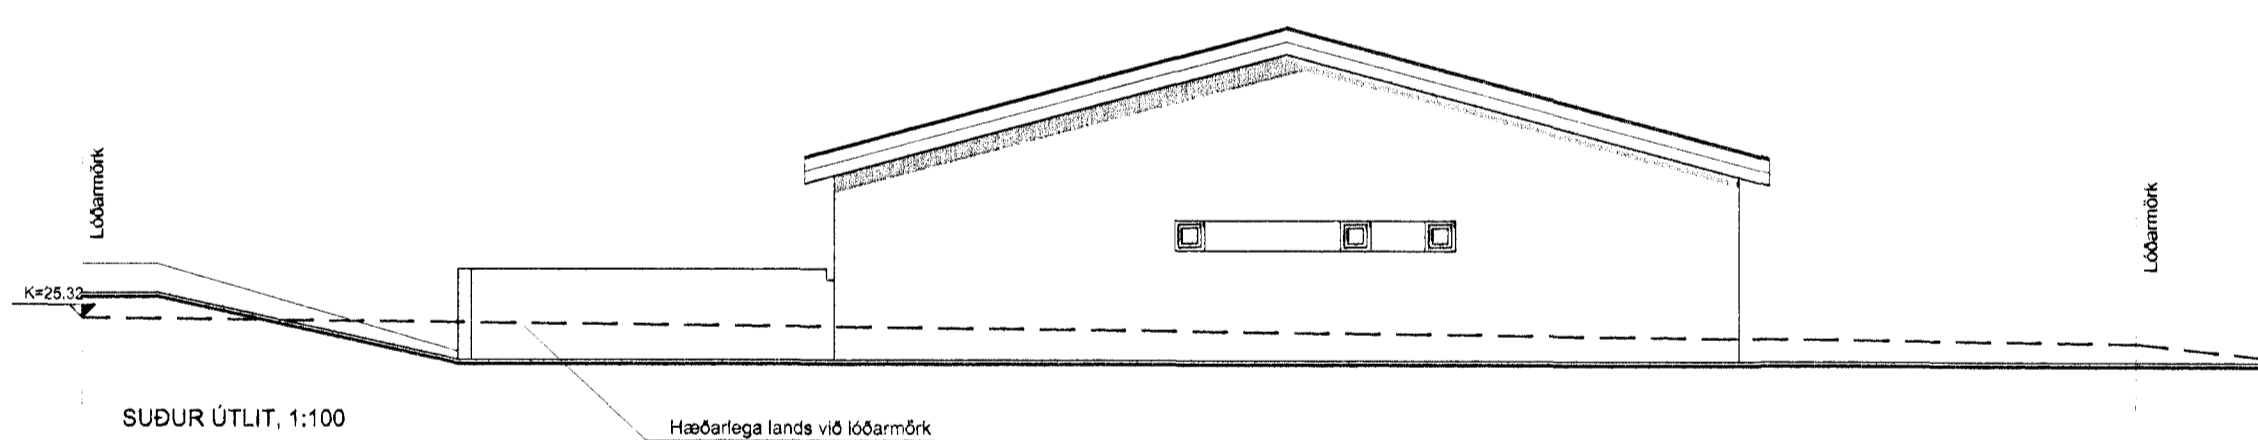

SUÐUR ÚTLIT, 1:100

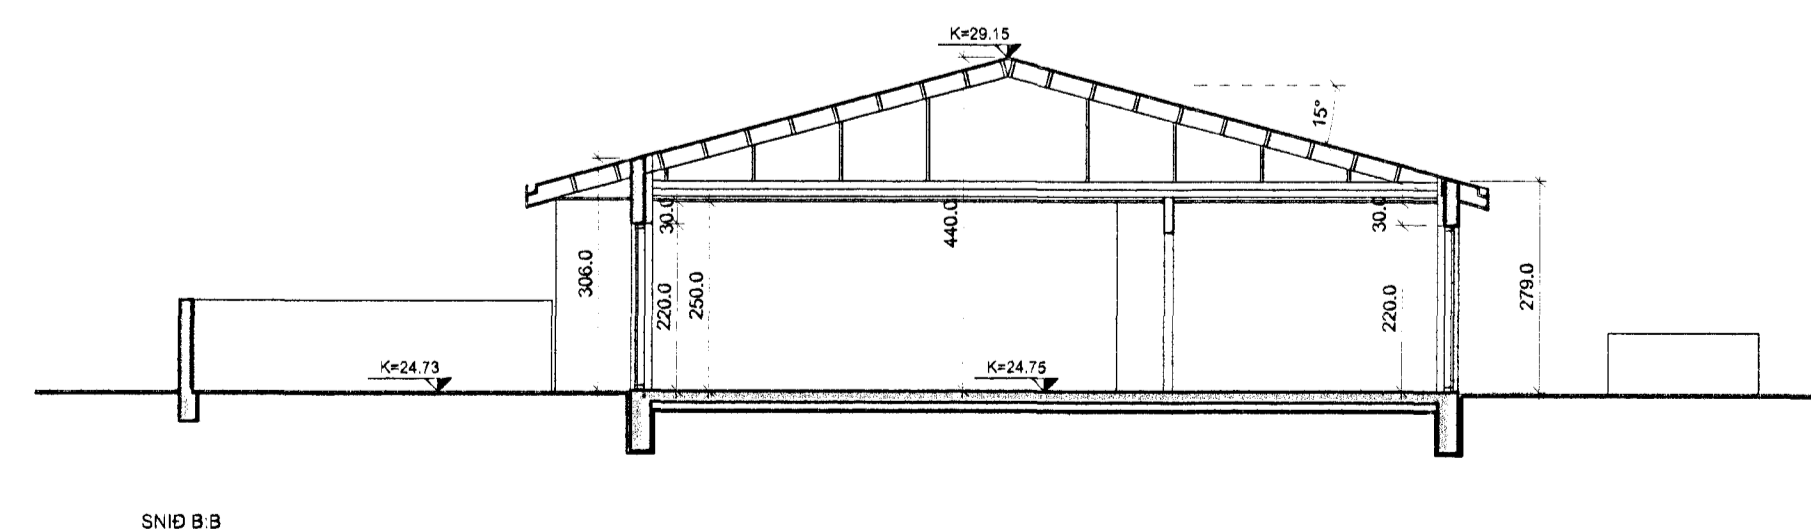

SNID BB

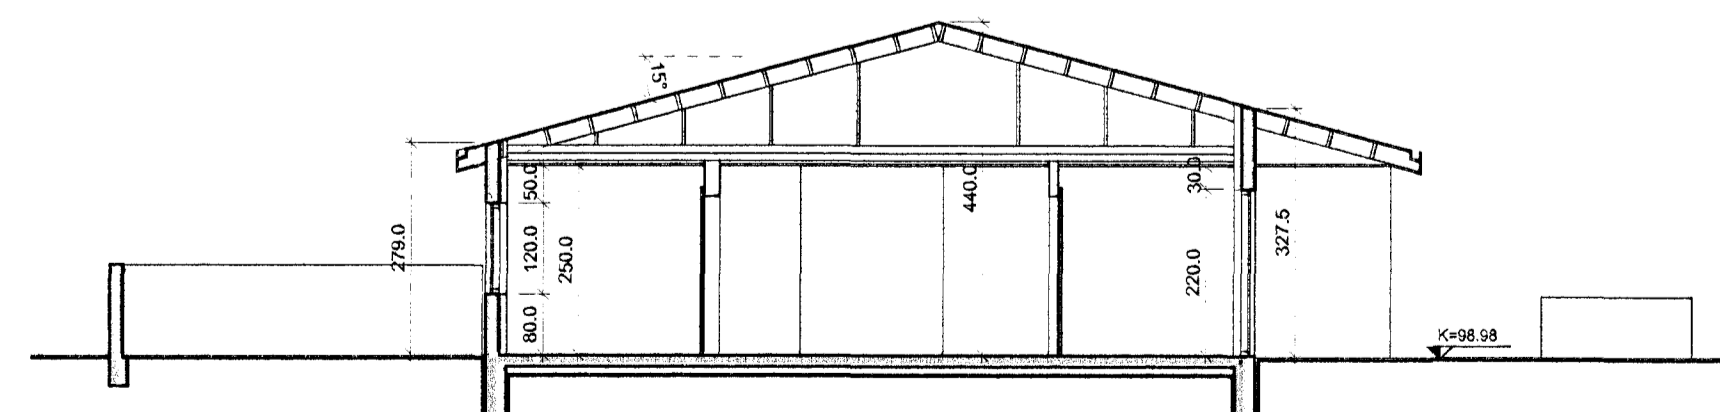

SNID AA

C:
B:
A:
BREYTINGAR: DAGS:
KLUKKUVELLIR 20 - 26b, HAFNARFIRÐI
VERK:
ADALUPPDRATTUR KVARÐI: 1:100
DAGS: 28.01.12
TEIKN: LME, IFG
ÚTLIT, SNID SKRÁ:

Logi Már Einarsson arkitekt fal kt. 210864 - 2969

Steinar Sigurðsson arkitekt fal kt. 130958 - 3899

