




014 SNID MKV. 2

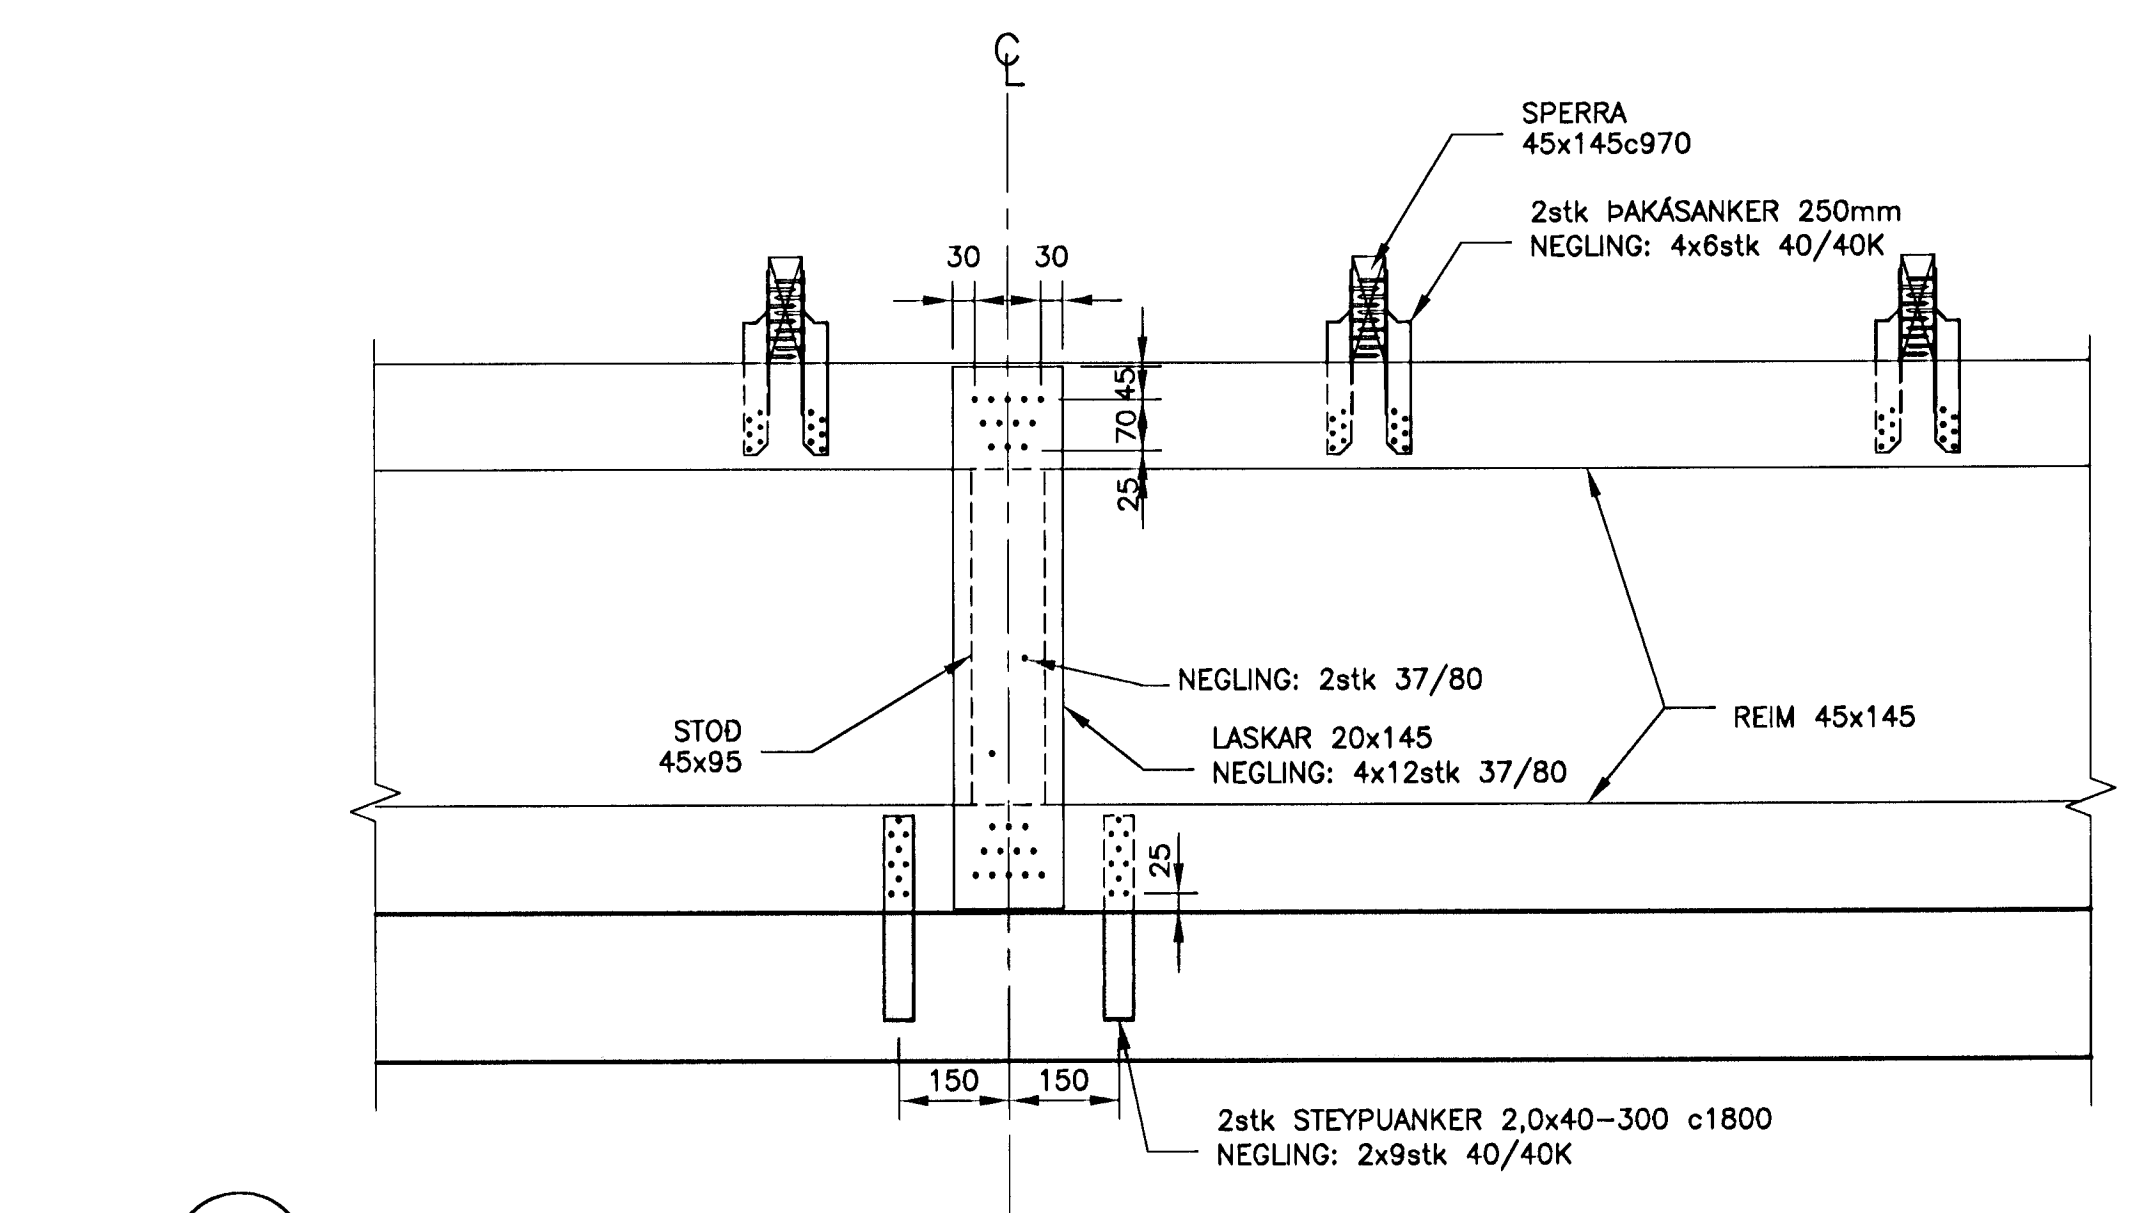


016 SNID MKV. 3

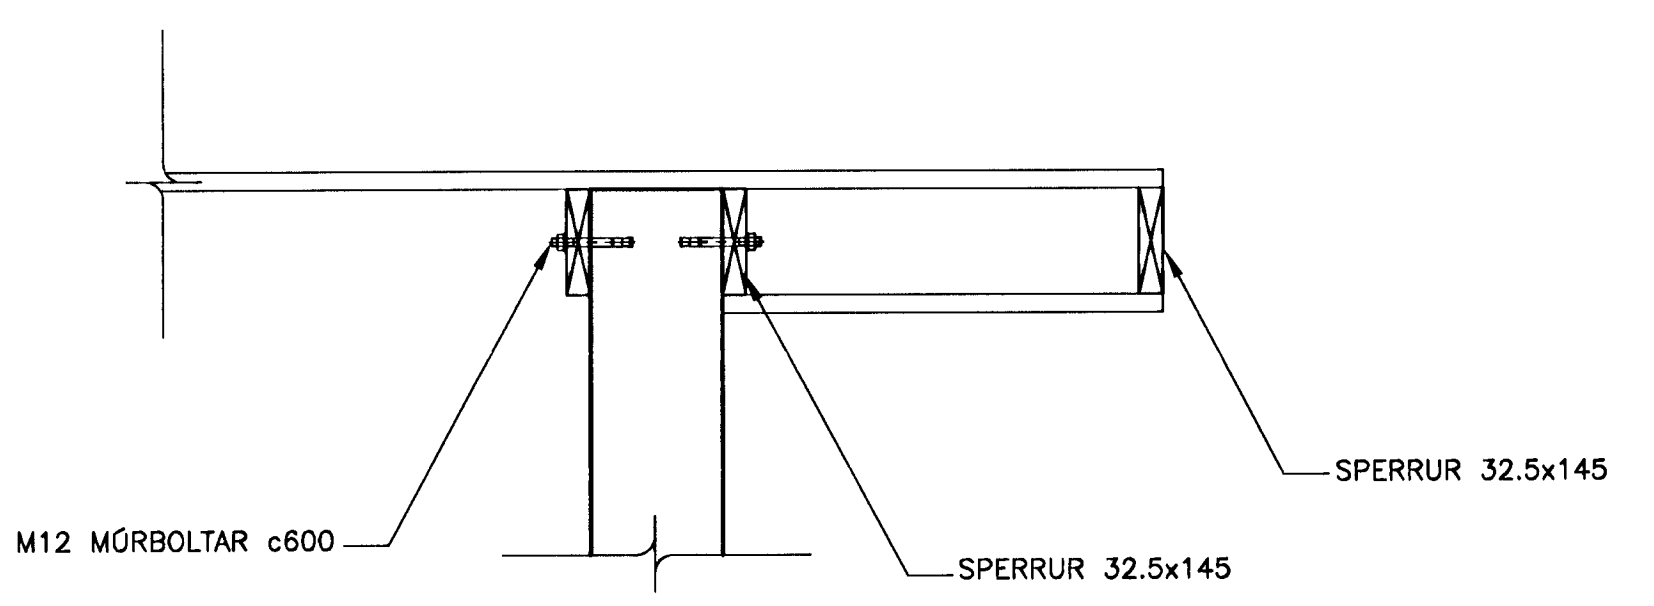



015 SNID MKV. 3

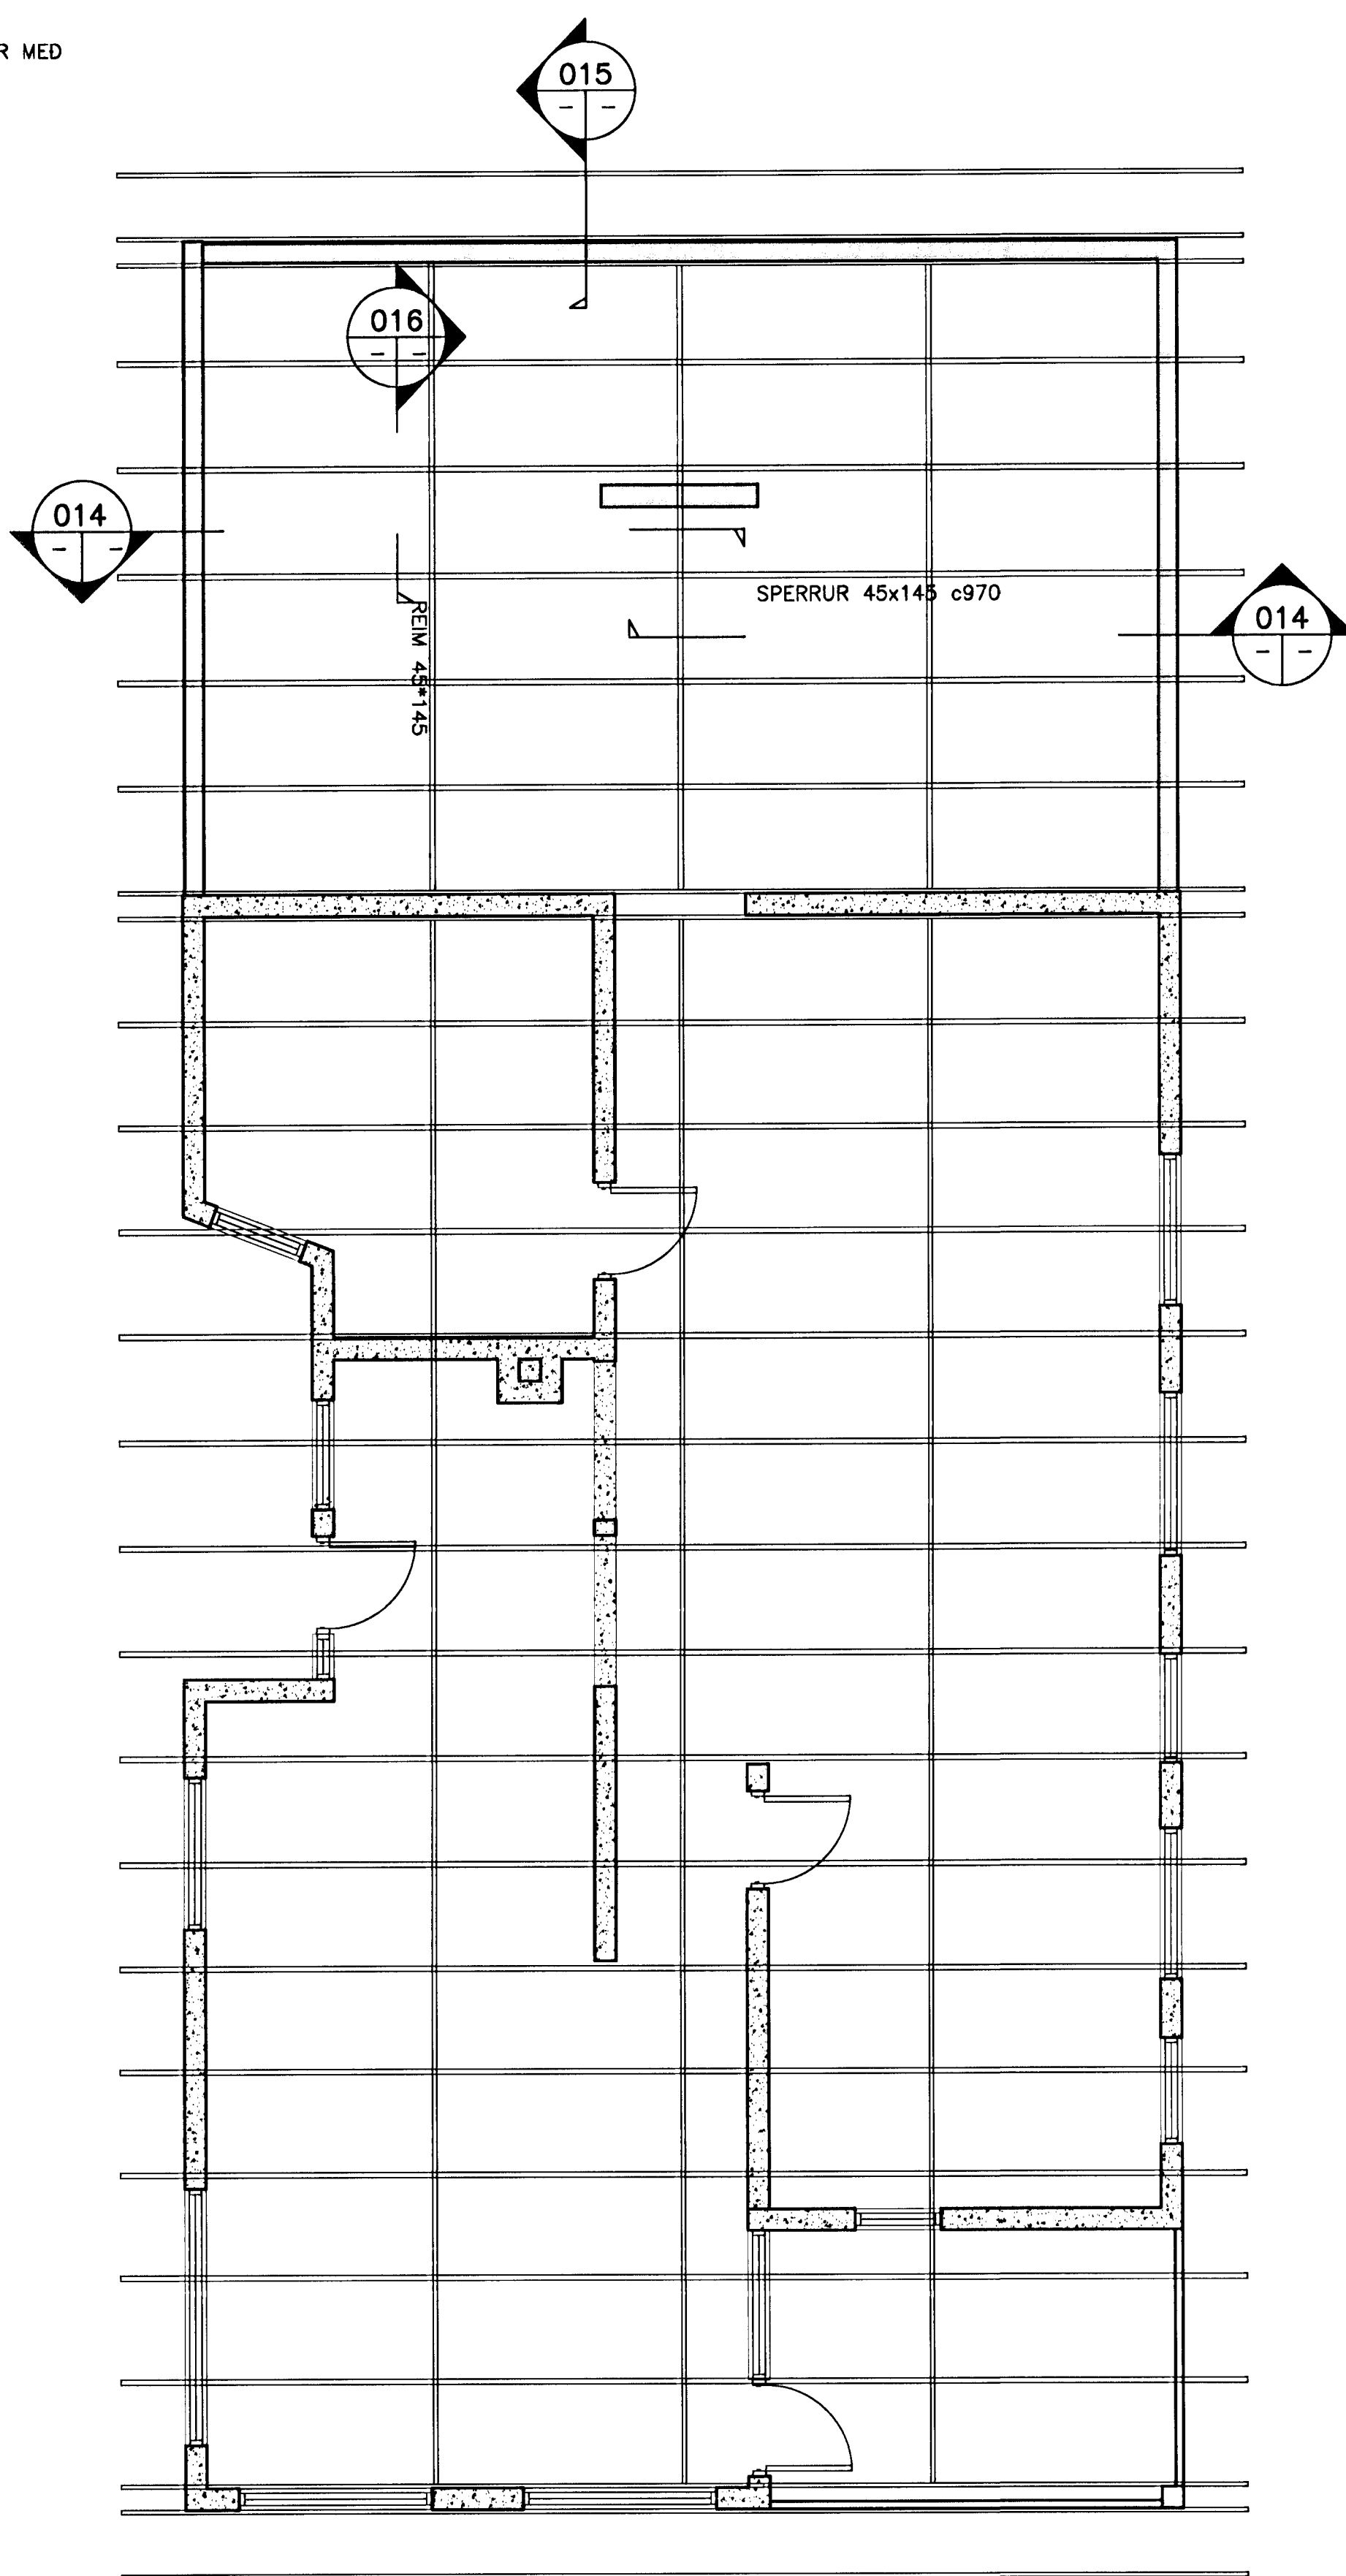

GRUNNMYND, ÞAKVIRKI MKV. 1

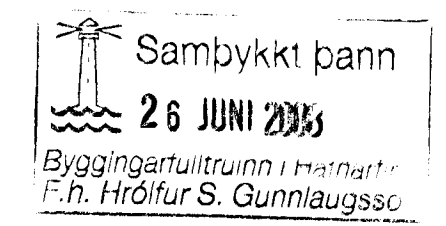

ÓTGÁFUFRILL			
NÚMÉR:	DAGS:	SKRIFINGAR:	HANNAÐ:
B1	13.06.2008	BYGGINGARTEIKNING	SBSB/DM
DAGS. UNDRISKRIFTAR:		NAFN OG KT. SAMRÆMINGARHÖNNUÐAR:	
UNDRISKRIFT SAMRÆMINGARHÖNNUÐAR:			

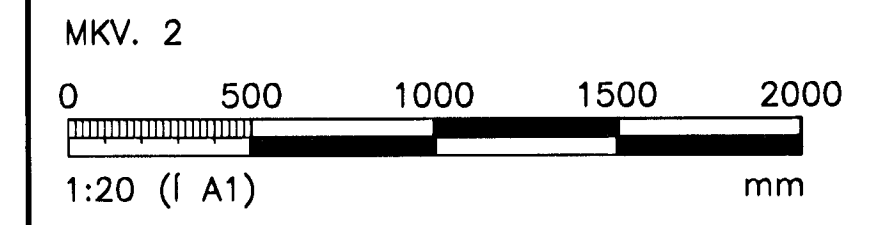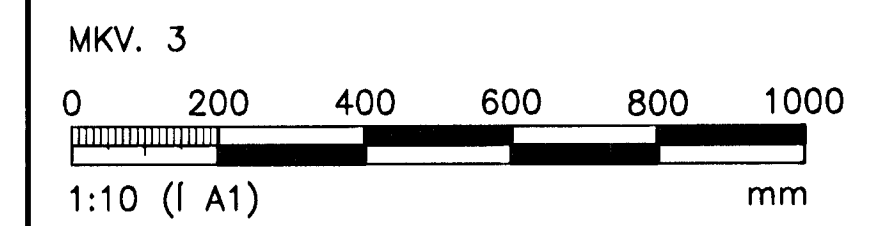

ÖLL AFNOT OG AFTRITUN TEIKNINGAR, AD HLUTA EDA HEILD, ER HÁÐ SKRIFLEGU LEYTI HÖRFUNDA.

HEITI VERKS:			
BREIDVANGUR 46			
HAFNARFJÖRDUR			
HEITI TEIKNINGAR:			
BURDARVIRKI: ÞAKVIRKI GRUNNMYND OG SÉRMYNDIR			
MÆLI:	TEIKNAR:	GEYMSLUNÚMÉR:	VNR:
HANNAÐ:	YFIRFARI:	MKV:	NR. TEIKNINGAR:
SBSB/DM			
DAGS. UNDRISKRIFTAR:	NAFN OG KT. HÖNNUÐAR:	B104	
13. júní '08	Palina Gísladóttir - 120733385		
UNDRISKRIFT HÖNNUÐAR:	ÓTGÁFA:		
Palina Gísladóttir - 180975-4039	B1		