

03-01-01
TÆNNERYM
LOFTREISTING

Hönnuður:
ARI, HAS
Yfirantó:
.....
Samþykkt: *Dayó Solvason* kt: 100356-3339

Breytingar:
.....
.....
.....
.....
.....
.....
.....

Aðalhönnuður:

ASK
18. apríl 2008
Hilbi Ólafur Magnússon


Héðinn
Gjáhella 4
221 Hafnarfjörður

Öryggiskerfi
3. hæð
Mkv: 1:50



VERKFRÆÐISTOFA

Grensásvegur 3
108 Reykjavík
Sími 520 9900
Fax 520 9901
www.rts.is

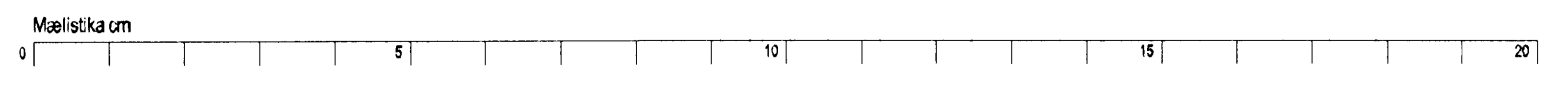

32-2166-1-
03.04.2008
033201
A