

Hönnuður:  
 ARI, HAS  
 Yfirfaró:  
 ---  
 Samþykkt: *David Skarason* kt: 100356-3339

Breytingar:  
 ---  
 ---  
 ---  
 ---  
 ---  
 ---  
 ---

Aðalhönnuður:  
 18. apríl 2003  
*Ritgerður Hauksdóttir*


Héðinn  
 Gjáhella 4  
 221 Hafnarfjörður

Lagnaleiðir, rennur, stigar  
 3. hæð  
 Mkv: 1:50

**RTS**  
 VERKFRÆÐISTOFA  
 Grensásvegur 3  
 108 Reykjavík  
 Sími 520 9900  
 Fax 520 9901  
 www.rts.is

FRV  
 FS 8874

Attek gæðvottun skv  
 BS EN ISO 9001:2000

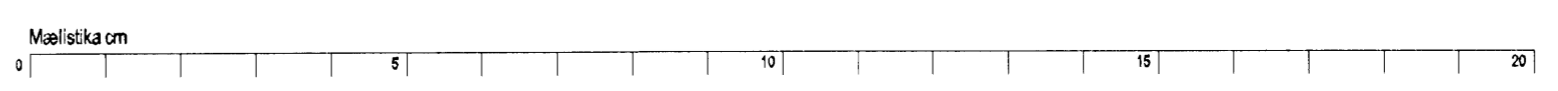

32-2166-1-  
 03.04.2008

031401  
 A