

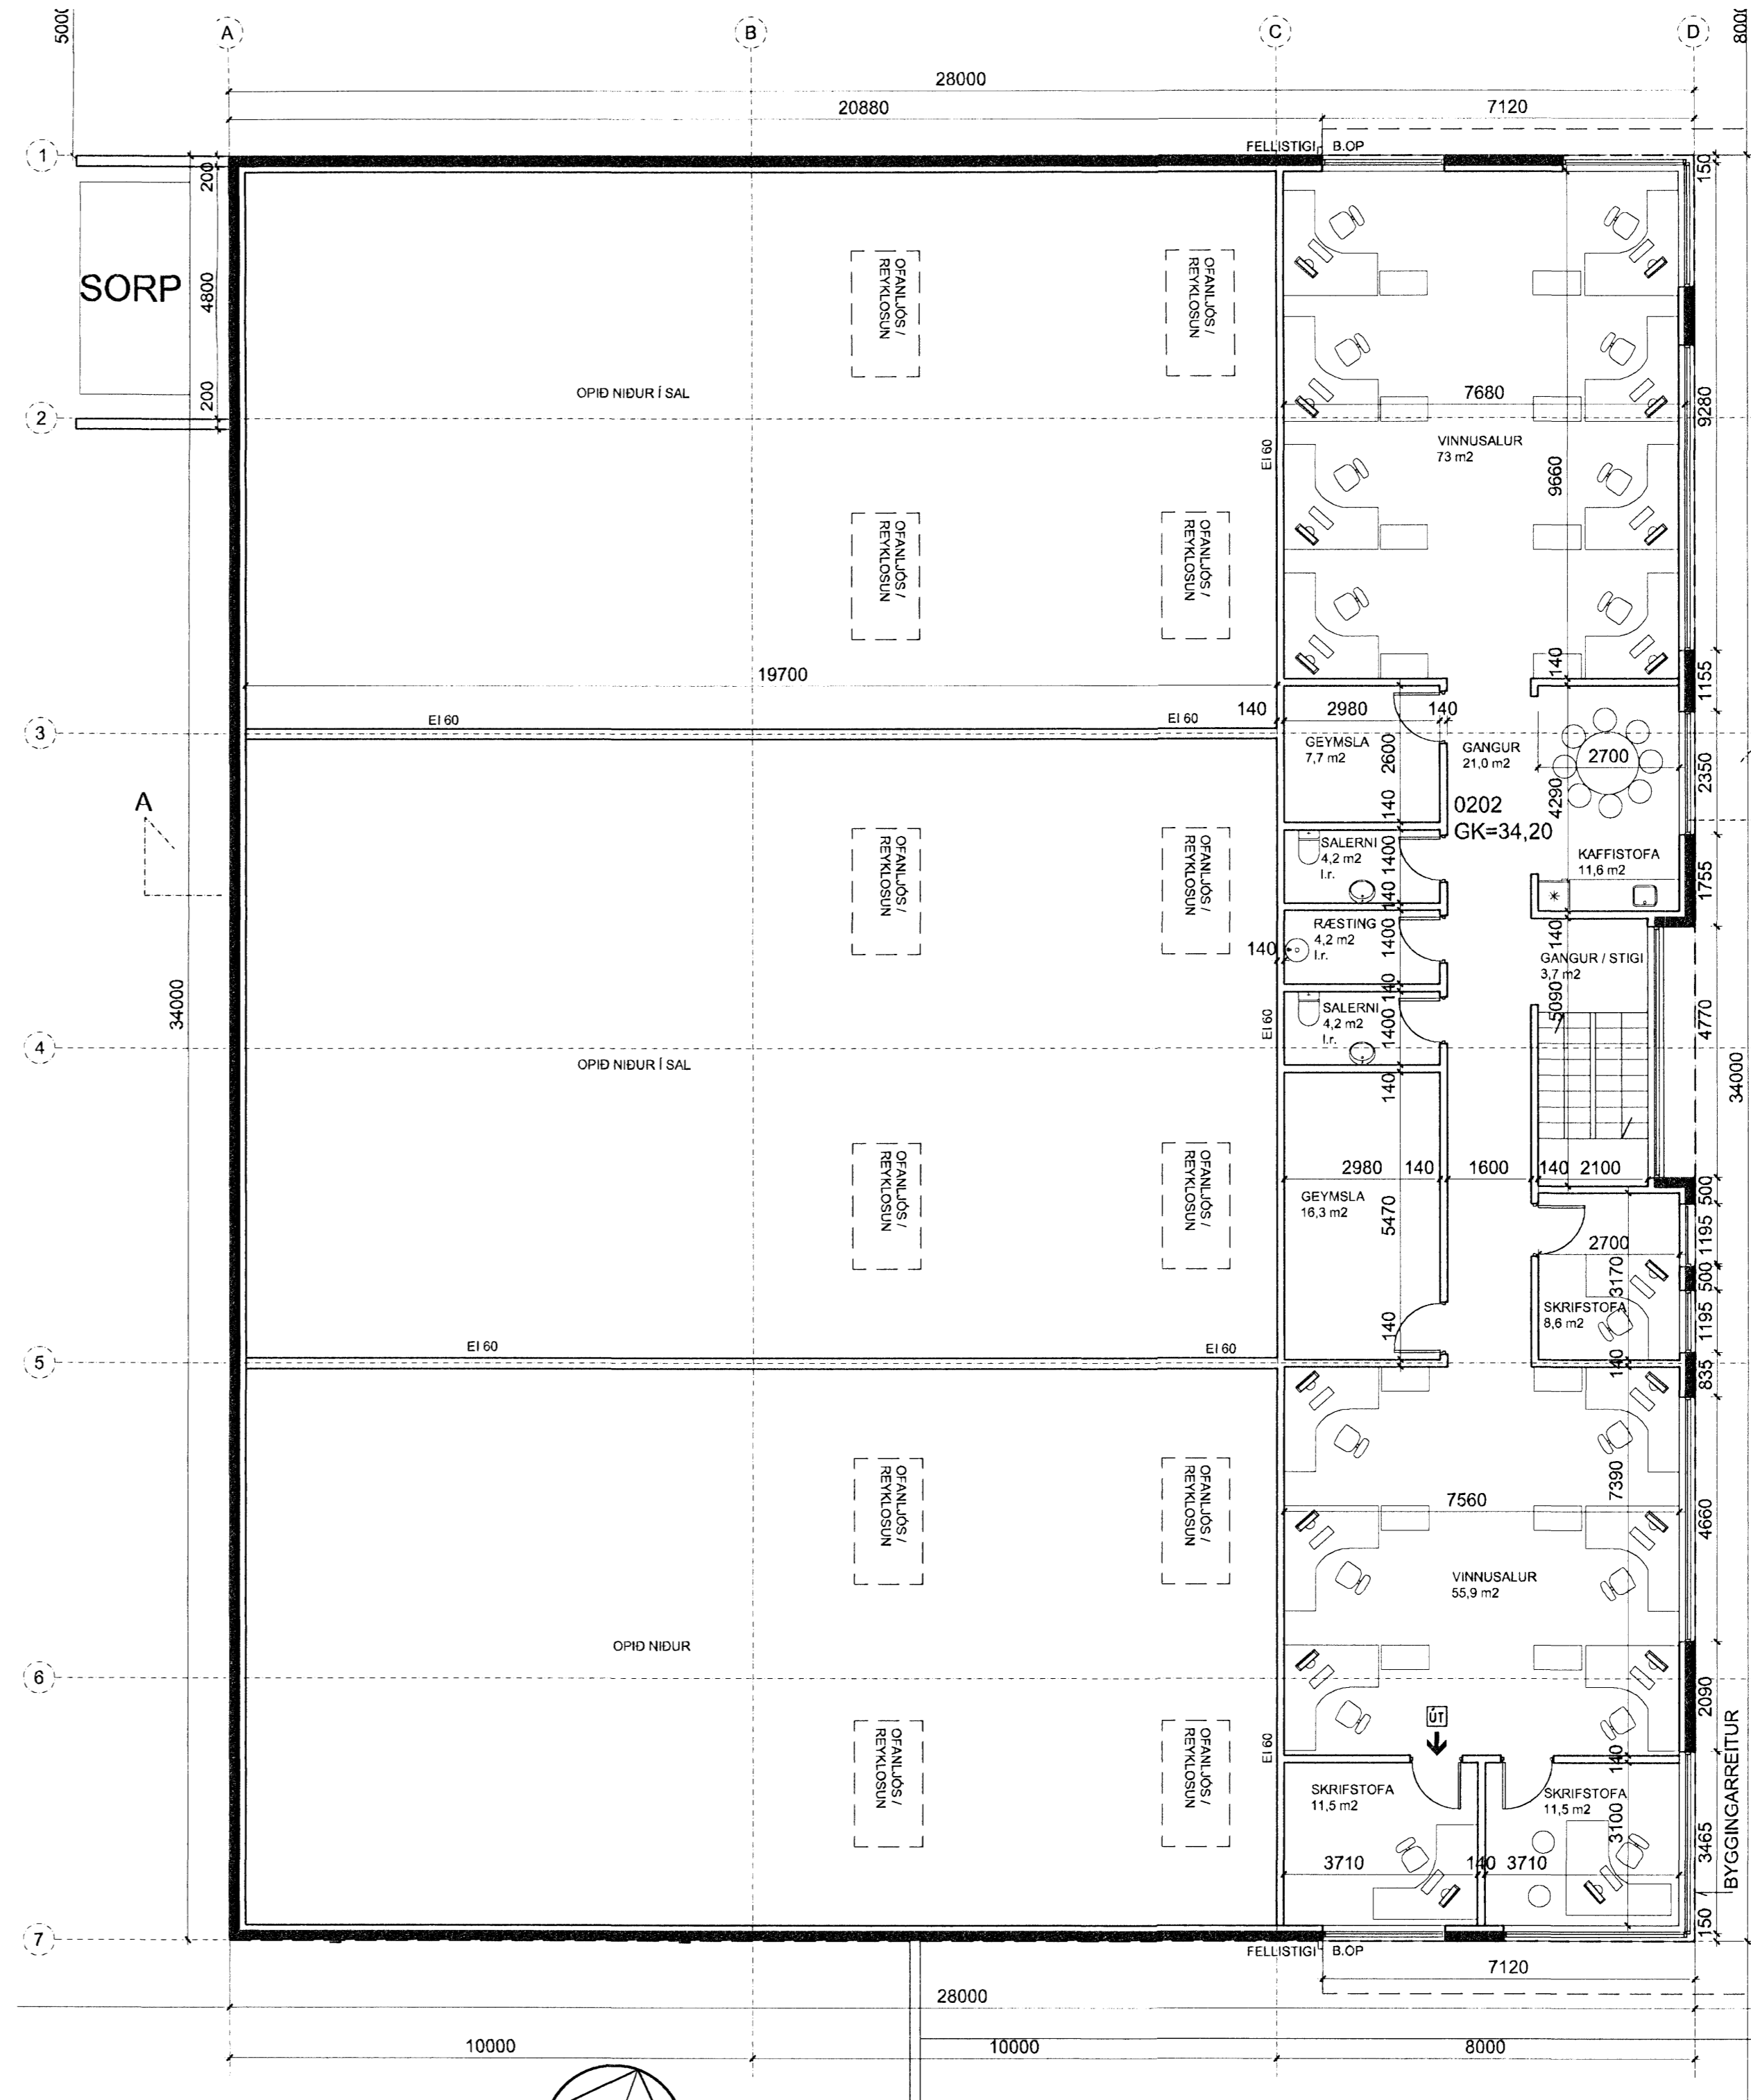
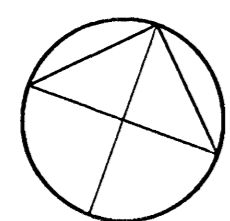


GRUNNMYND 1. HÆÐ 1/100

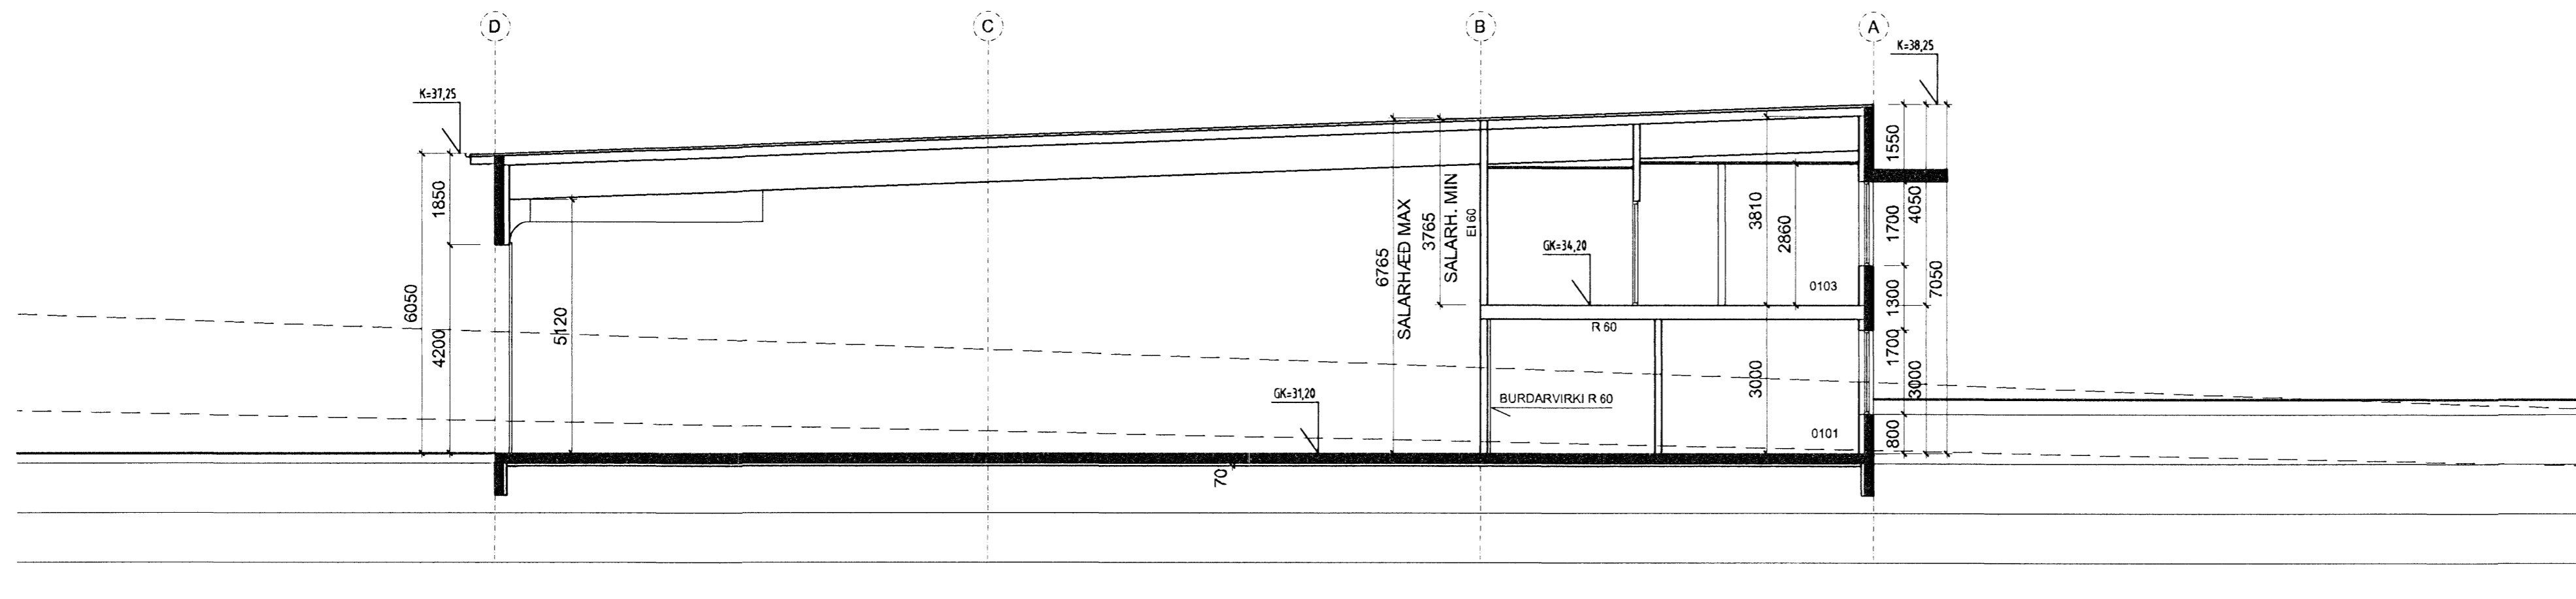

GRUNNMYND 2. HÆÐ 1/100

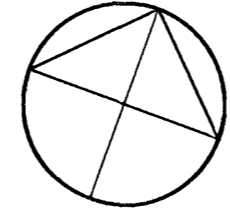

SNEIÐING A-A, M: 1/100.

Samþykkt bann
6 FEB 2008
Byggingafræðingur og arkitekti
Fr. Jón Sigurðsson


Úr Gildi

BREYTINGAR	NR.	DAGS.	BREYTING	SP.

TEKTON
HÖNNUN - SKIPLAG - RÁÐGJÖF

HÁTEIGSVEGUR 7 TEL: +354 561 1910
105 REYKJAVÍK FAX: +354 561 1921
ICELAND TEKTON@TEKTON.IS
KT: 471293-2109 WWW.TEKTON.IS

HAUKUR HARDARSON ARKIT. FAI / FSSA KT: 221162-2269
GUDM. HUGI GUDMUNDSSON KT: 211066-5129
GUNNLAUGUR JONASSON ARKIT. KT: 090482-2299
ÞORLEIFUR EGGERTSSON ARKIT. KT: 040603-4849

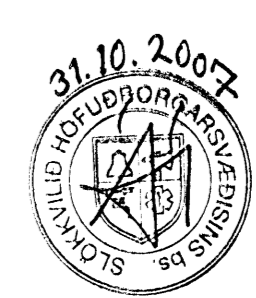

SAMÞYKKT
VERK
ALEXANDER ÓLAFSSON EHF
ÁLFHELLA 1

TEKNIÐING
GRUNNMYND 1. OG 2. HÆÐ
OG SNEIÐING

KVARDI
1:100

DAGS. 31.10.2007
TEKNAÐ AF GJ, GRB