




VEGGUR 1

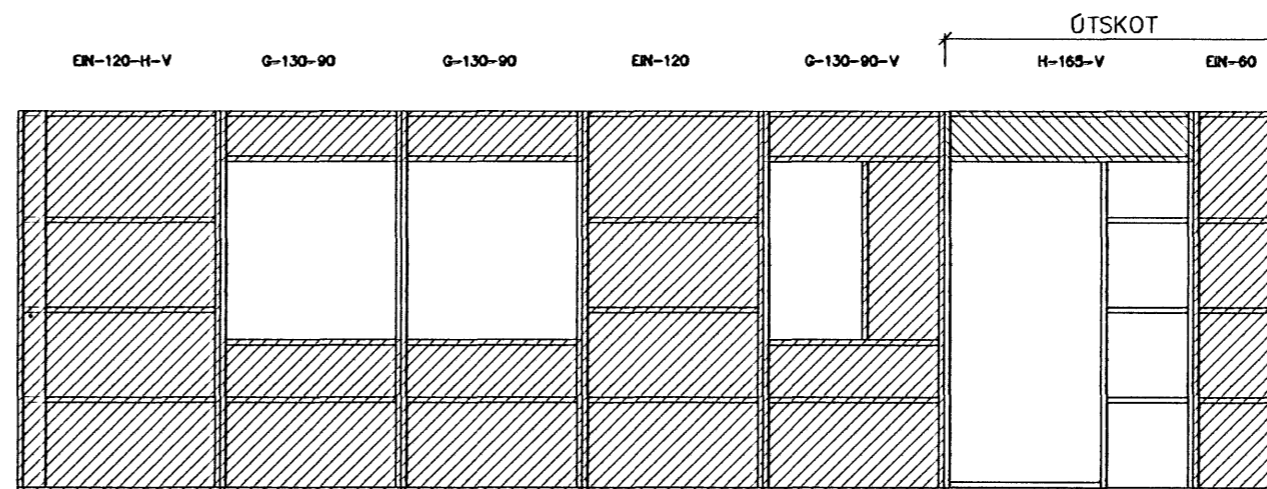


VEGGUR 2

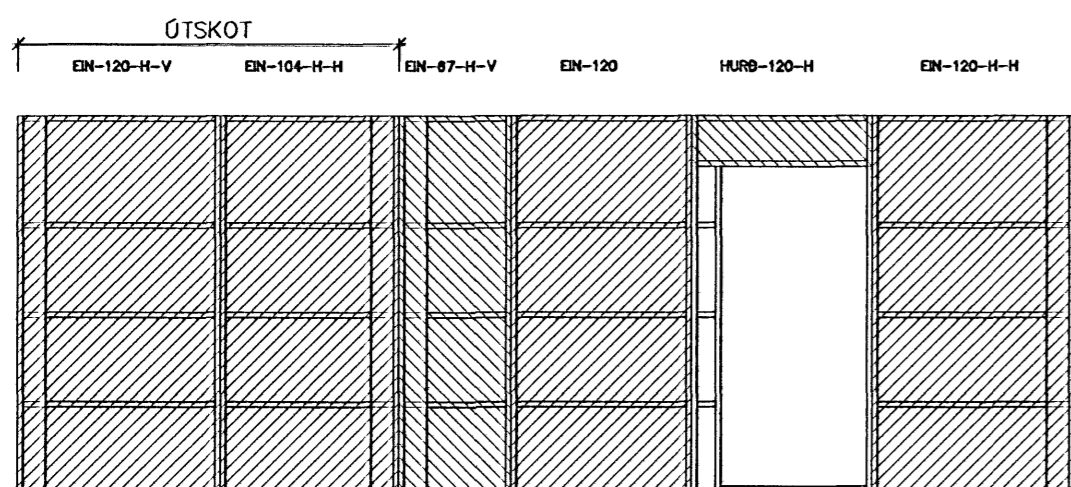


VEGGUR 3

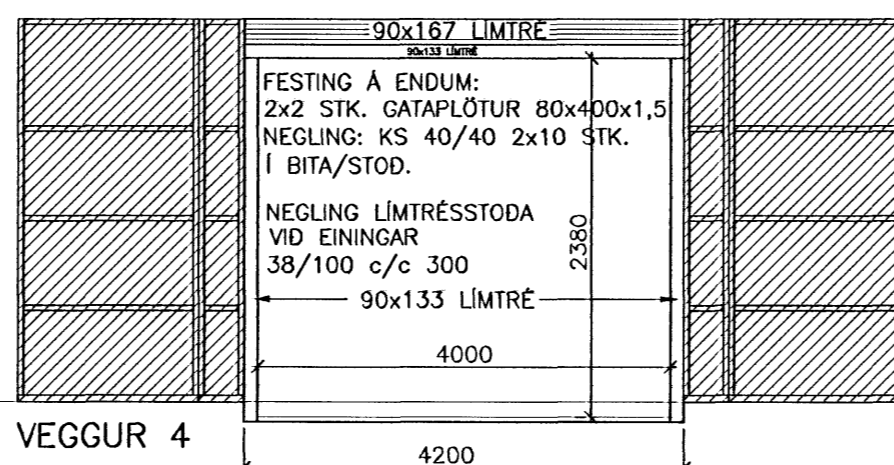


VEGGUR 4

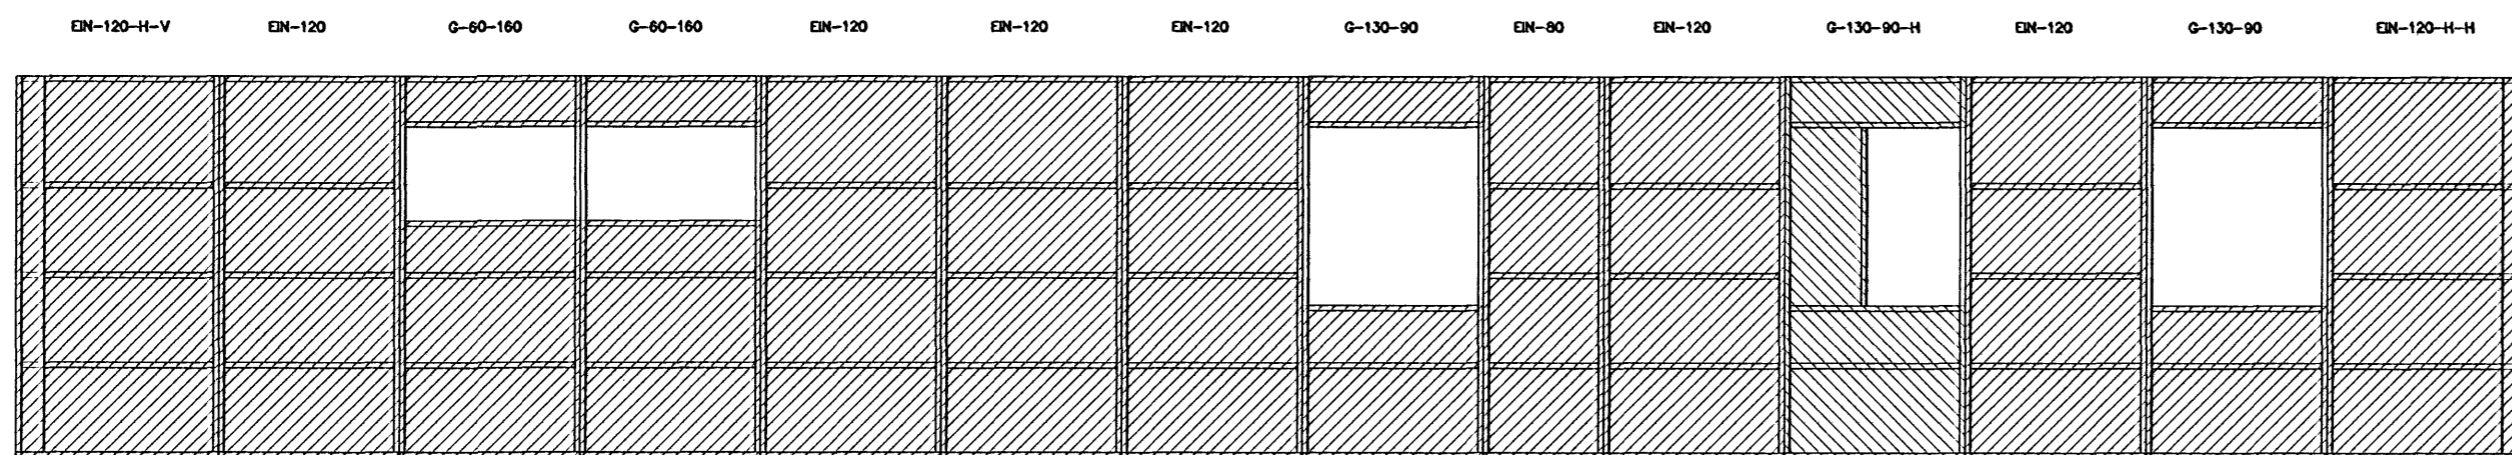

VEGGUR 5

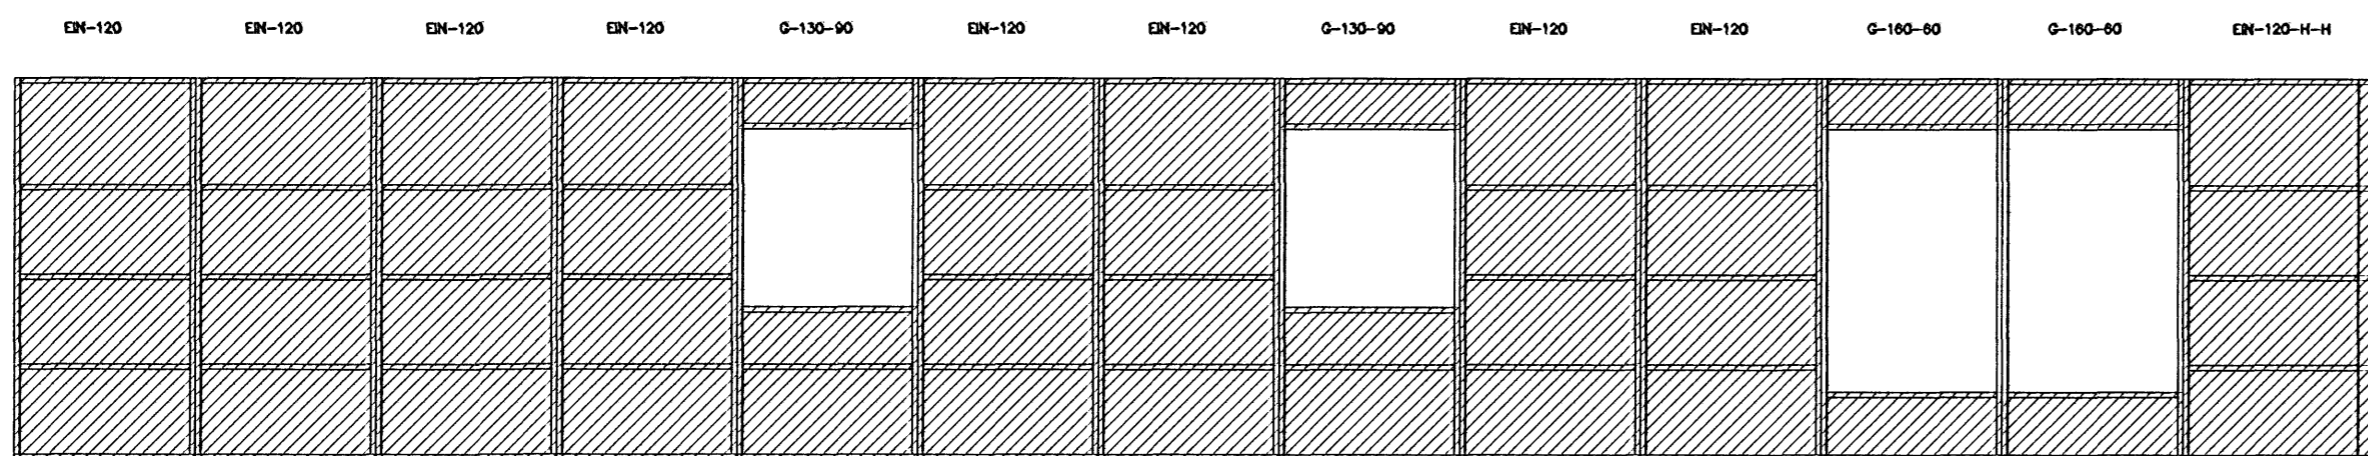


VEGGUR 6

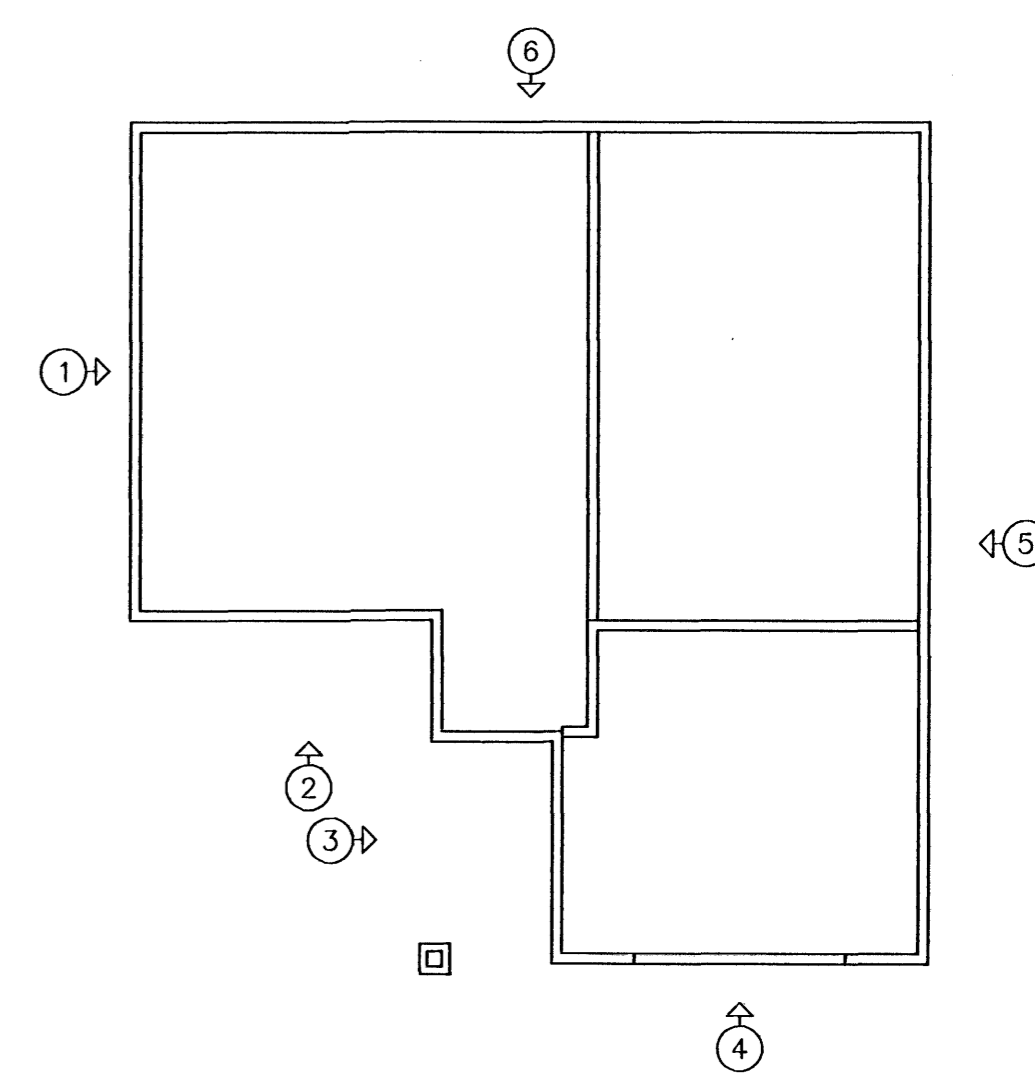

Samþykkt þann
13. DES. 2006

Byggingafræðingur í Hafnarfirði
F.h. Sigurbjartur Halldórsson

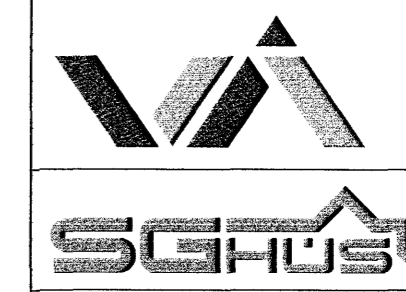

VERKFRÆÐISTOFA ARBORGAR ehf
AUSTURVEGI 69 800 SELFOSSI
Sími 480 4900 FAX 482 3851
www.verkarborg.is verkarborg@verkarborg.is

AUSTURVEGI 69 800 SELFOSSI
Sími 482 3850 FAX 482 3851
NETFANG sghus@sghus.is
VEITFANG www.sghus.is

GLITVELLIR 33	
BURDARVIRKI:	MKV:
ÁSÝND VEGGJA	MKV: 1:50
MKV:	
HANNAÐ: T. ELLERT TÓMASSON	TEKNAÐ: LAURA APARISI
VERKNUMÉR: 6037	SKRÁRNAFN: 6037-as.dwg
DAGSETNING:	TEKNING NÚMÉR:
12.07.2006	213

201170-3979