


KRAFTSPERRA KSP-990-25
5 STK.
MKV. 1:20

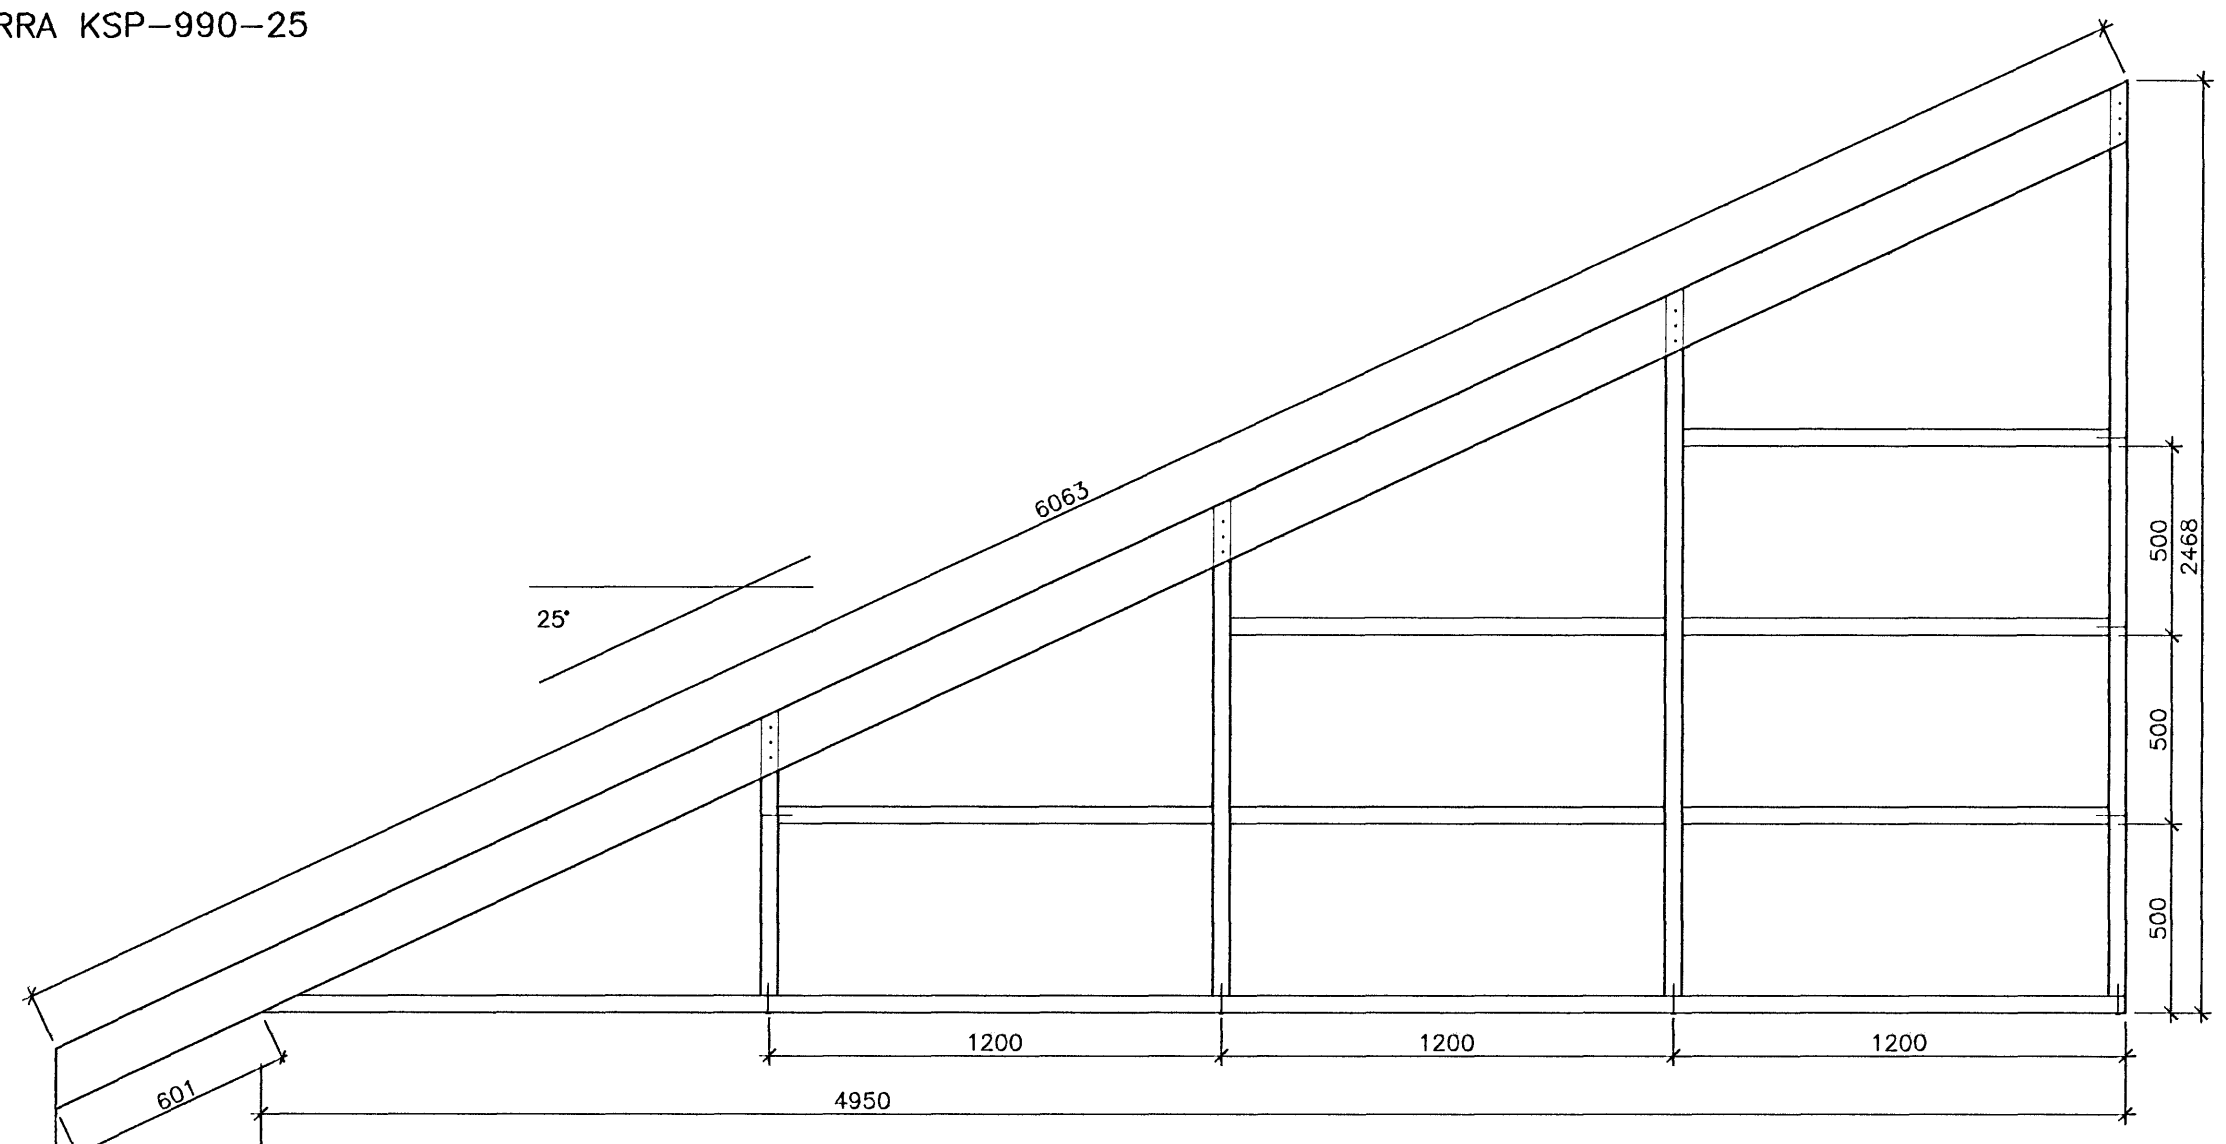

GAFLEINING 8-G-25
2 STK.
MKV. 1:20

Samþykkt þann
13 DES. 2006
Byggingafulltrúinn í Hafnarfirði
F.h. Sigurbjartur Halldórsson



VERKFRÆÐISTOFA ÁRÞORÐAR ehf.
AUSTURVEGI 69 800 SELFOSSI
SÍMI 480 4900 FAX 482 3851
www.verkarborg.is verkarborg@verkarborg.is

AUSTURVEGI 69 800 SELFOSSI
SÍMI 482 3850 FAX 482 3851
NETFANG sghus@sghus.is
VÉLFANG www.sghus.is

GLITVELLIR 33			
BRUDARVIRKI:		MKV:	
KRAFTSPERRUR		MKV:	1:20
GAFLEININGAR		MKV:	1:20
HANNAÐ:	T. ELLERT-TÓMASSON	TEKNAÐ:	LAURA APARISI REY
VERKNÚMÉR:	6037	SKRÁRNAMN:	6037-sp.dwg
DAGSETNING:		SAMÞYKKT:	
11.07.2006		TEKNIÐS NÚMÉR:	214