




Samþykkt
11 JULÍ 2012
Bjarki Johannesson
Skjalágræðingartúll
[Signature]

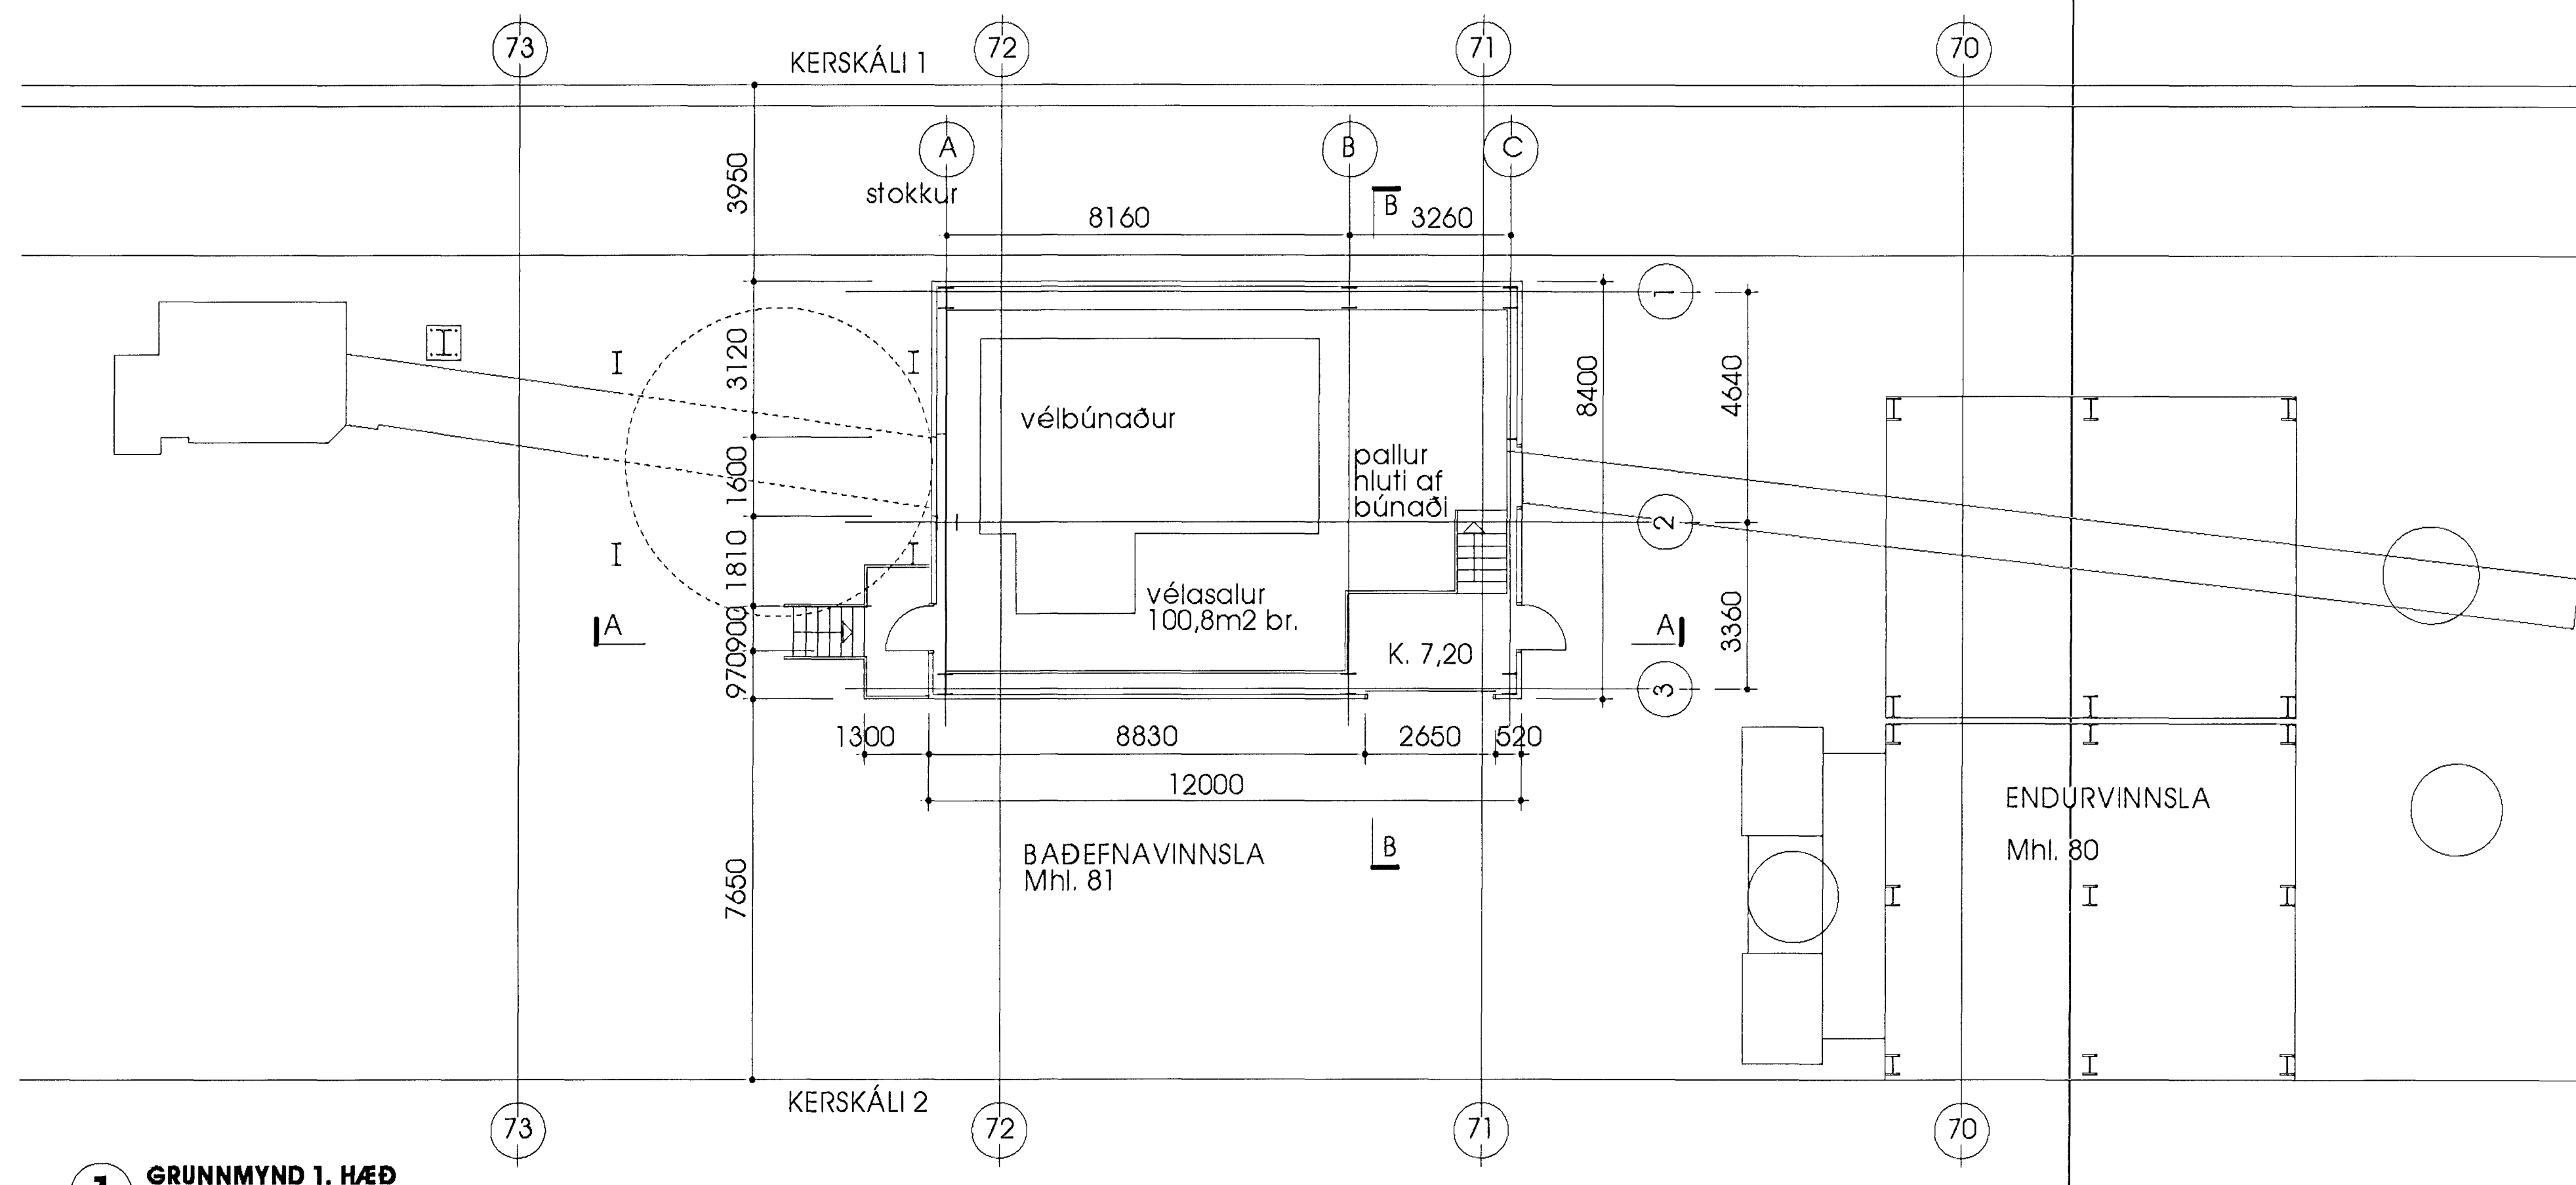

1 GRUNNMYND 1. HÆÐ
m.kv. 1:100

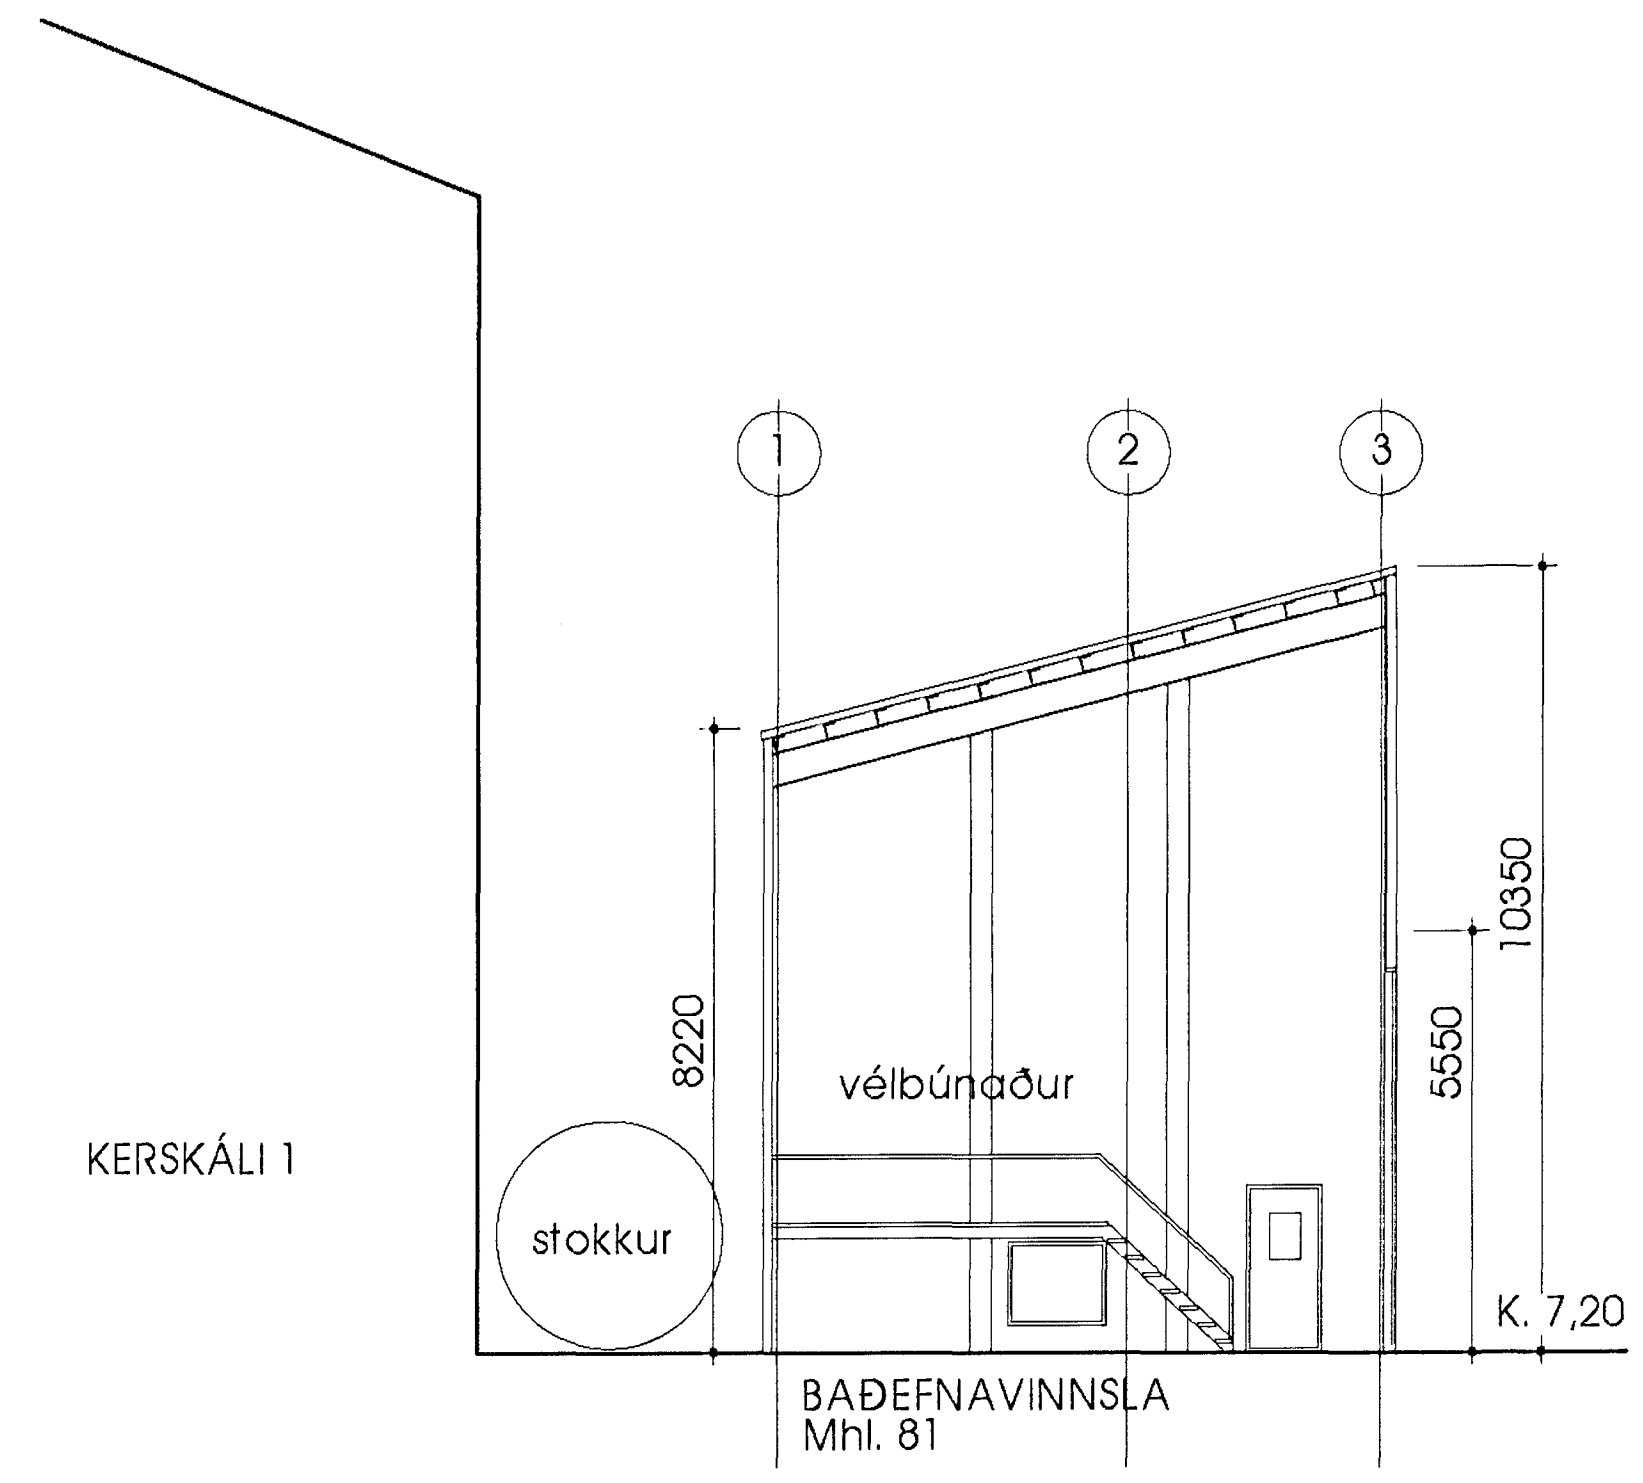

2 SNEIÐING BB
m.kv. 1:100

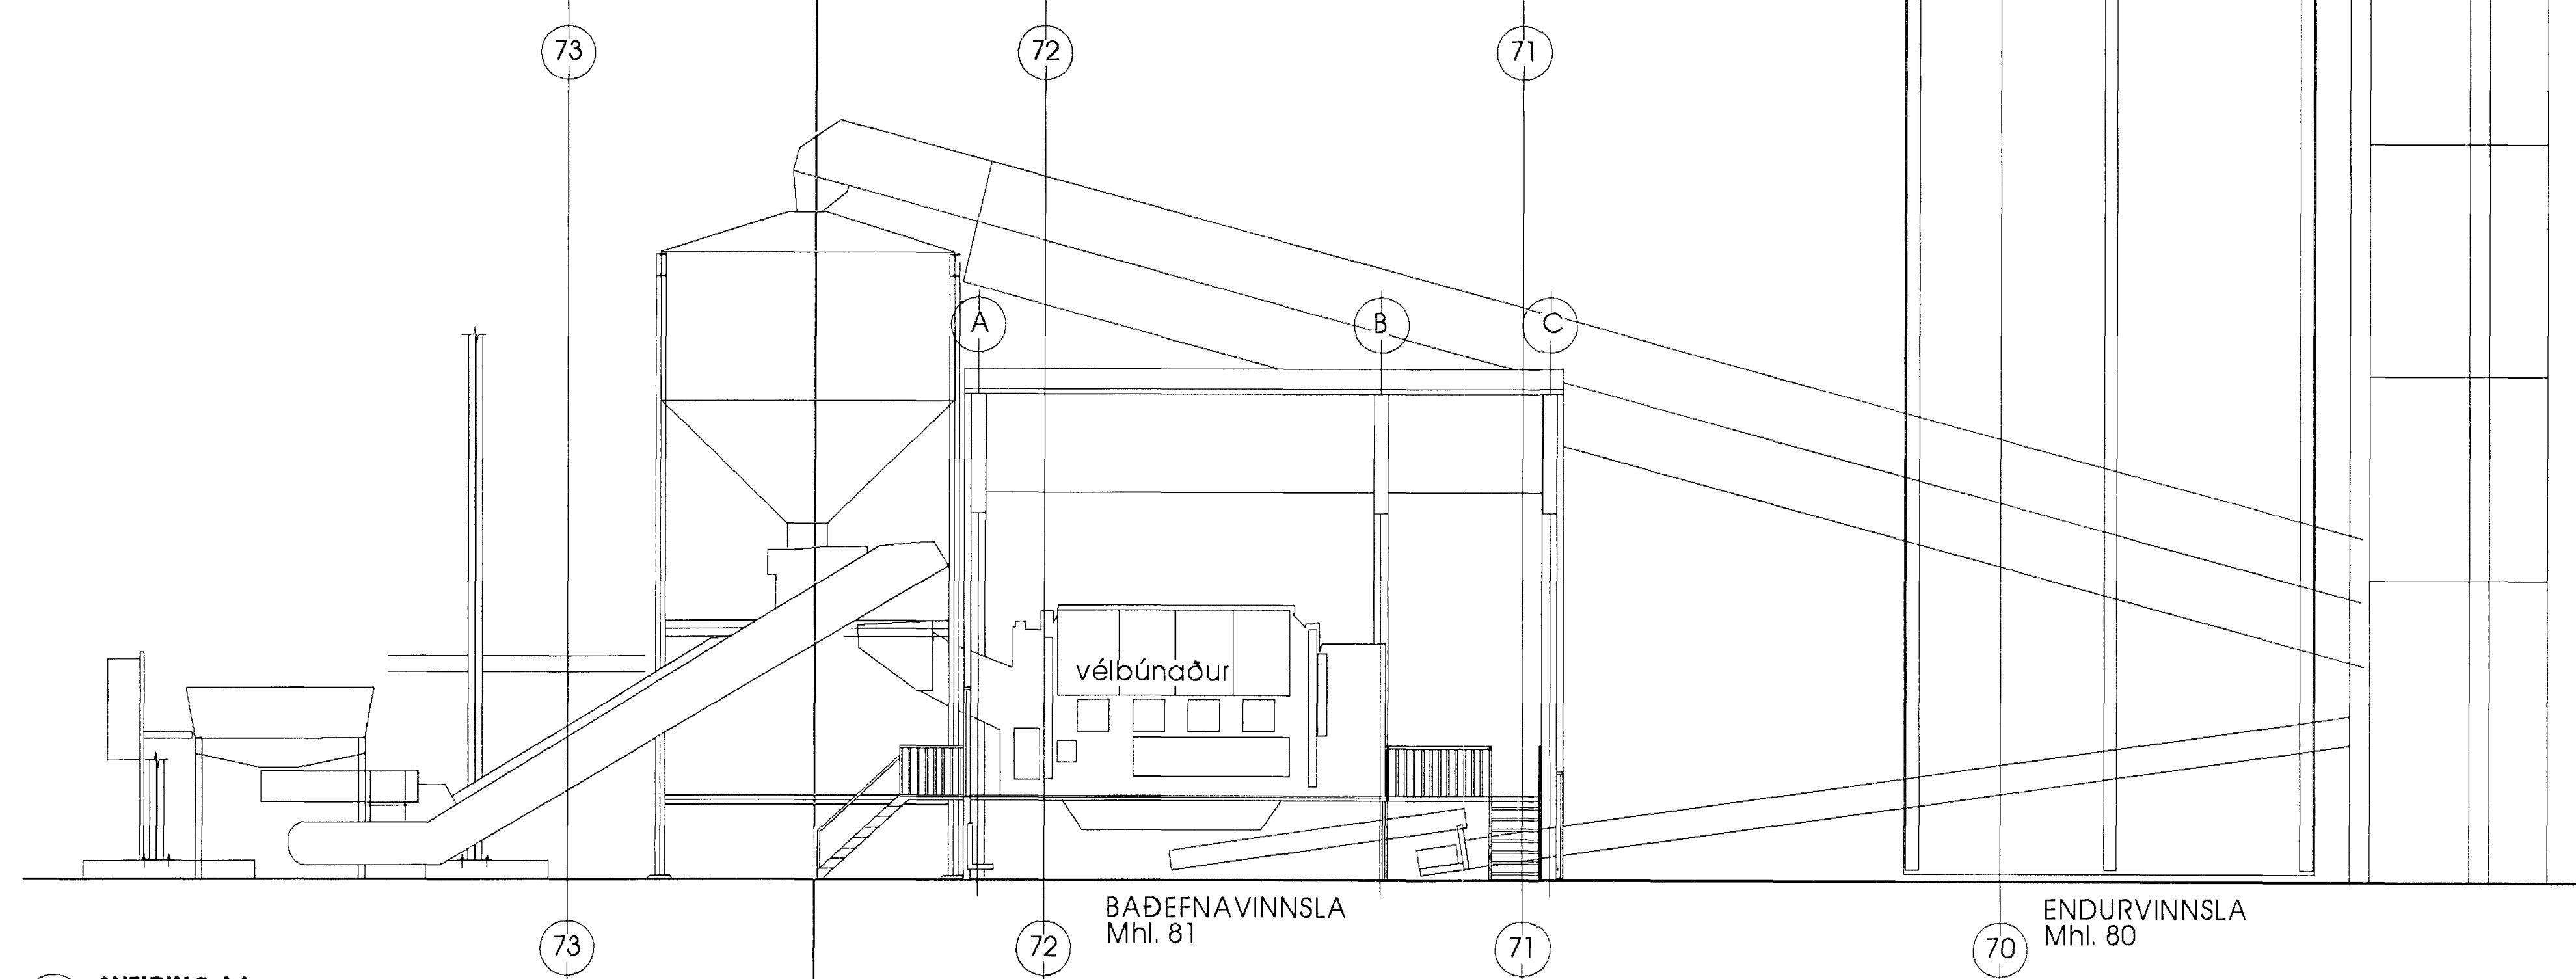

3 SNEIÐING AA
m.kv. 1:100

Skýringar: Legend:		<table border="1"> <tr> <th>Útg. nr.</th> <th>Rev. nr.</th> <th>Lýsing</th> <th>Útg. dagur</th> <th>Des. / Dr.</th> <th>Yfir. / Stj.</th> <th>Notk. nafn / Supplier</th> <th>Notk. nafn / Supplier</th> </tr> <tr> <td></td> <td></td> <td>A Breytingar – sneiðing hækkuð / hurðir á framhliði.</td> <td>26.08.2012</td> <td>SK</td> <td>SK</td> <td></td> <td></td> </tr> </table>	Útg. nr.	Rev. nr.	Lýsing	Útg. dagur	Des. / Dr.	Yfir. / Stj.	Notk. nafn / Supplier	Notk. nafn / Supplier			A Breytingar – sneiðing hækkuð / hurðir á framhliði.	26.08.2012	SK	SK			This drawing is the property of Rio Tinto Alcan Iceland Ltd and handed out for personal use only. It may neither be copied nor made available to others without permission of Rio Tinto Alcan Iceland Ltd. The receiver is liable for any misuse. Stærð: A1 Miv. Scale: 1:100 Formát: A1 Miv. Scale: 1:100 Dimensions without tolerances according to ISO 2768-1 medium.	 	Dagsetning / Date: 09.11.10 / 15.11.10 Hannað / Designed: SK Teikn / Drawn: KA / SK Verktaki / Supplier: GLAMA-KIM Teikn nr. verktaka / Supplier draw no.: A01.03 Samþykkt / Approved: YSif / Chkd AK / SK Hub af / Part of:	A5700 BATHRECYCLING PLANT BAÐEFNAVINNSLA GRUNNMYNDIR, ÚTLIT OG SNEIÐINGAR ADALUPPDRÁTTUR Architectural Building Application RioTinto Alcan <small>ISAL Yfirráð og síesö. dags / ISAL Checked, date: ISAL Samþykkt, dags / ISAL Approved, date</small>	Flokkur nr. / Block no.: Blað nr. / Sheet no.: Kostn. nr. / Cost no.: Búna. nr. / Equip. no.: AKS ISAL Tekn. nr. / ISAL Draw no. of ISAL: ISAL Tekn. nr. / ISAL Draw no. of ISAL: ISAL Tekn. nr. / ISAL Draw no. of ISAL:
			Útg. nr.	Rev. nr.	Lýsing	Útg. dagur	Des. / Dr.	Yfir. / Stj.	Notk. nafn / Supplier	Notk. nafn / Supplier													
		A Breytingar – sneiðing hækkuð / hurðir á framhliði.	26.08.2012	SK	SK																		
C:\Users\lilja\Desktop\As built teikningahaus.dwg																							