


Samþykkt þann
10 MAY 2012
 Byggingafulltrúinn í Hafnarfirði
 F.h. Sigurður Steinar Jónsson

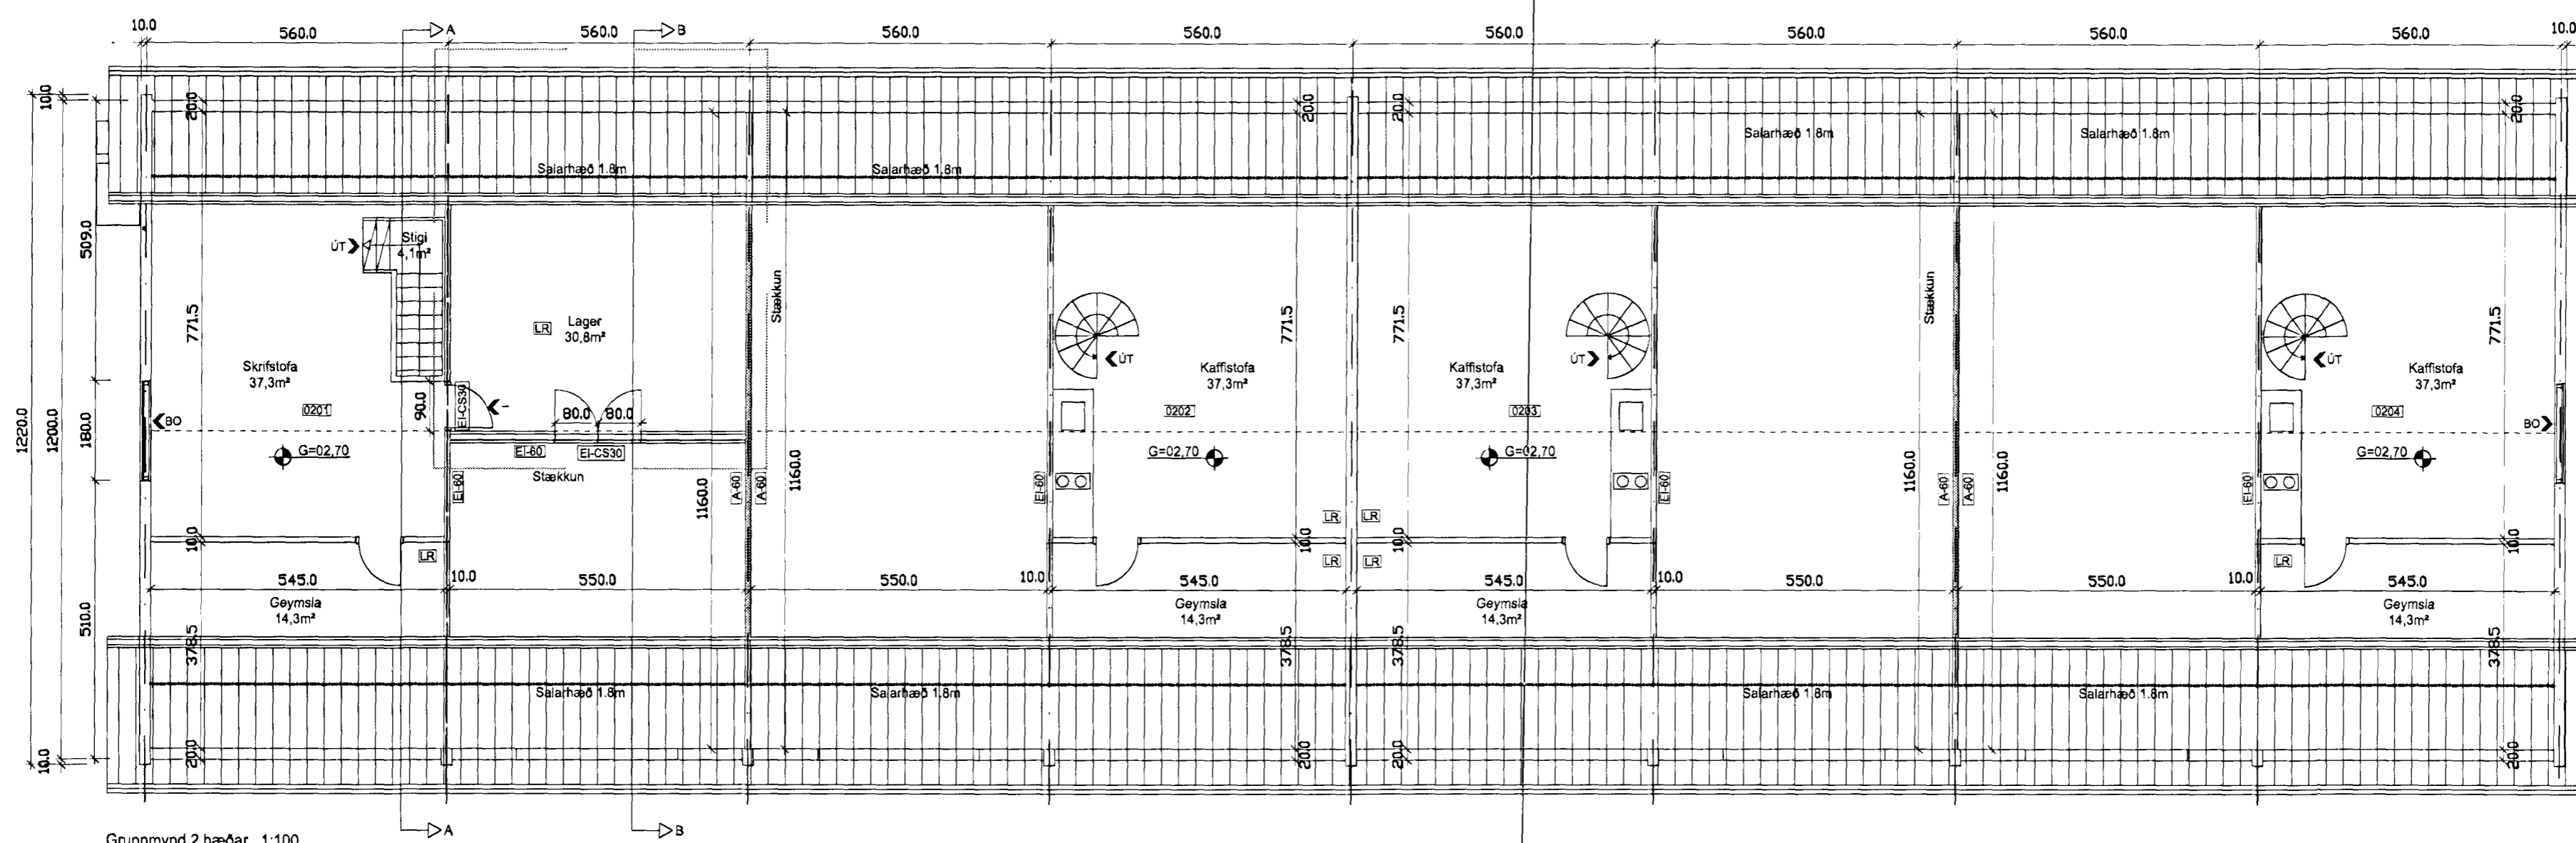

Grunnmynd 2 hæðar 1:100

rögg
 teiknistofa
 Espilundur 20, 600 Akureyri
 Tel: 461 5165 - 897-7-897
 Mail: roggteiknistofa@gmail.com
 Rögnvaldur Harðarson Byggingarfræðingur, BFI KT.080379-3319
 Birgir Agústísson MVFI KT.101039-4049

RAEINING FLATAHRAUN 5B VERK: 0007
 220 HAFNARFJÖRÐUR KVARDI: 1:100
 ADALUPPDRATTUR DAGS: 16.04.2012
 GRUNNMYND 2 HÆÐAR TEIKNAD: RÖGG