



Samþykkt þann
11 DEC 2008

Byggingafráttir / Hafnarfróð
Eh. Hrólfur S. Gunnlaugsson

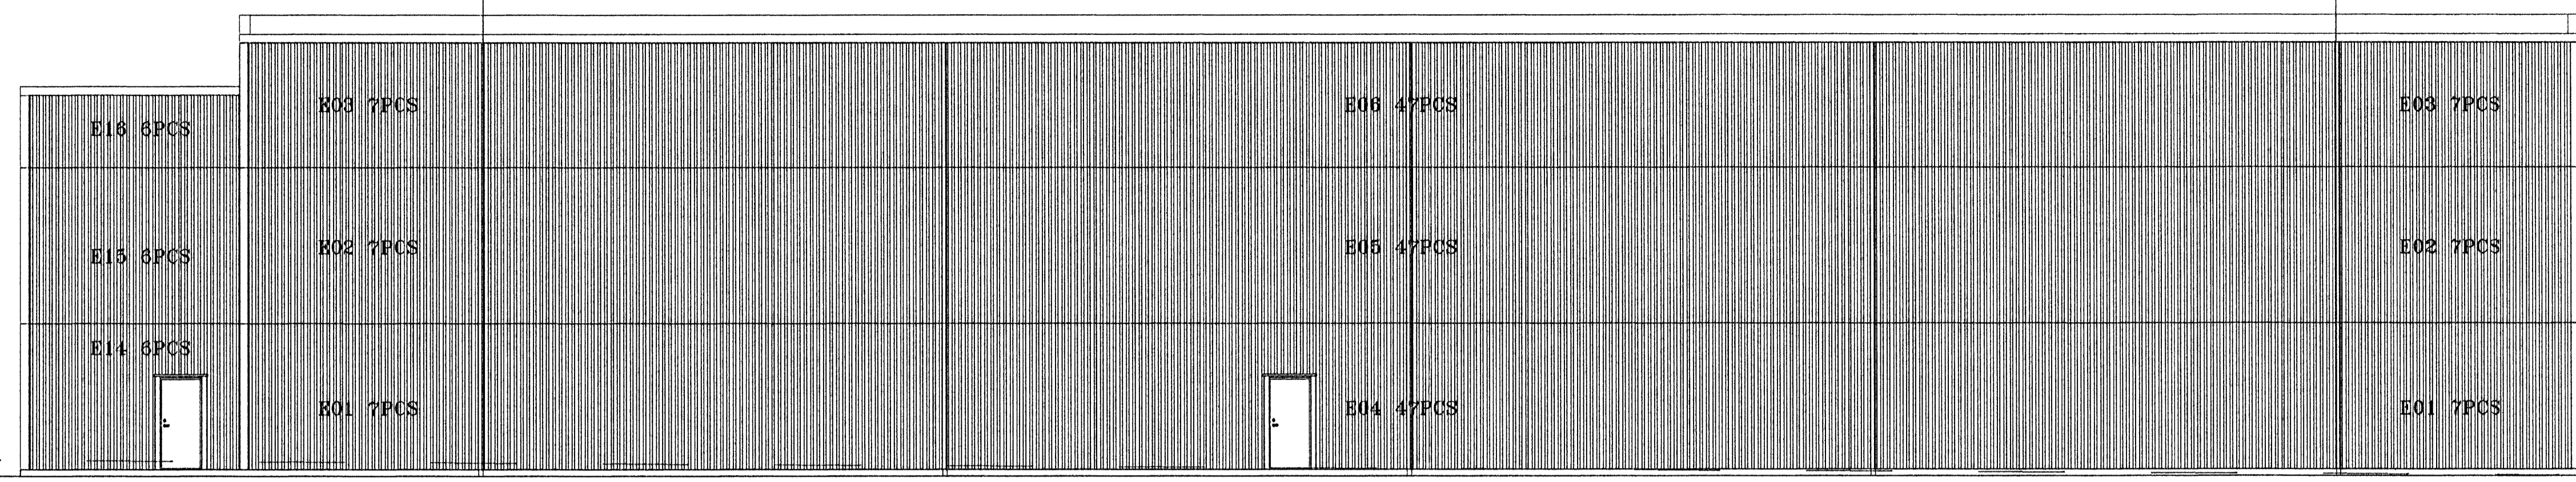

DARMÖRK AÐ NORÐAN

30,90

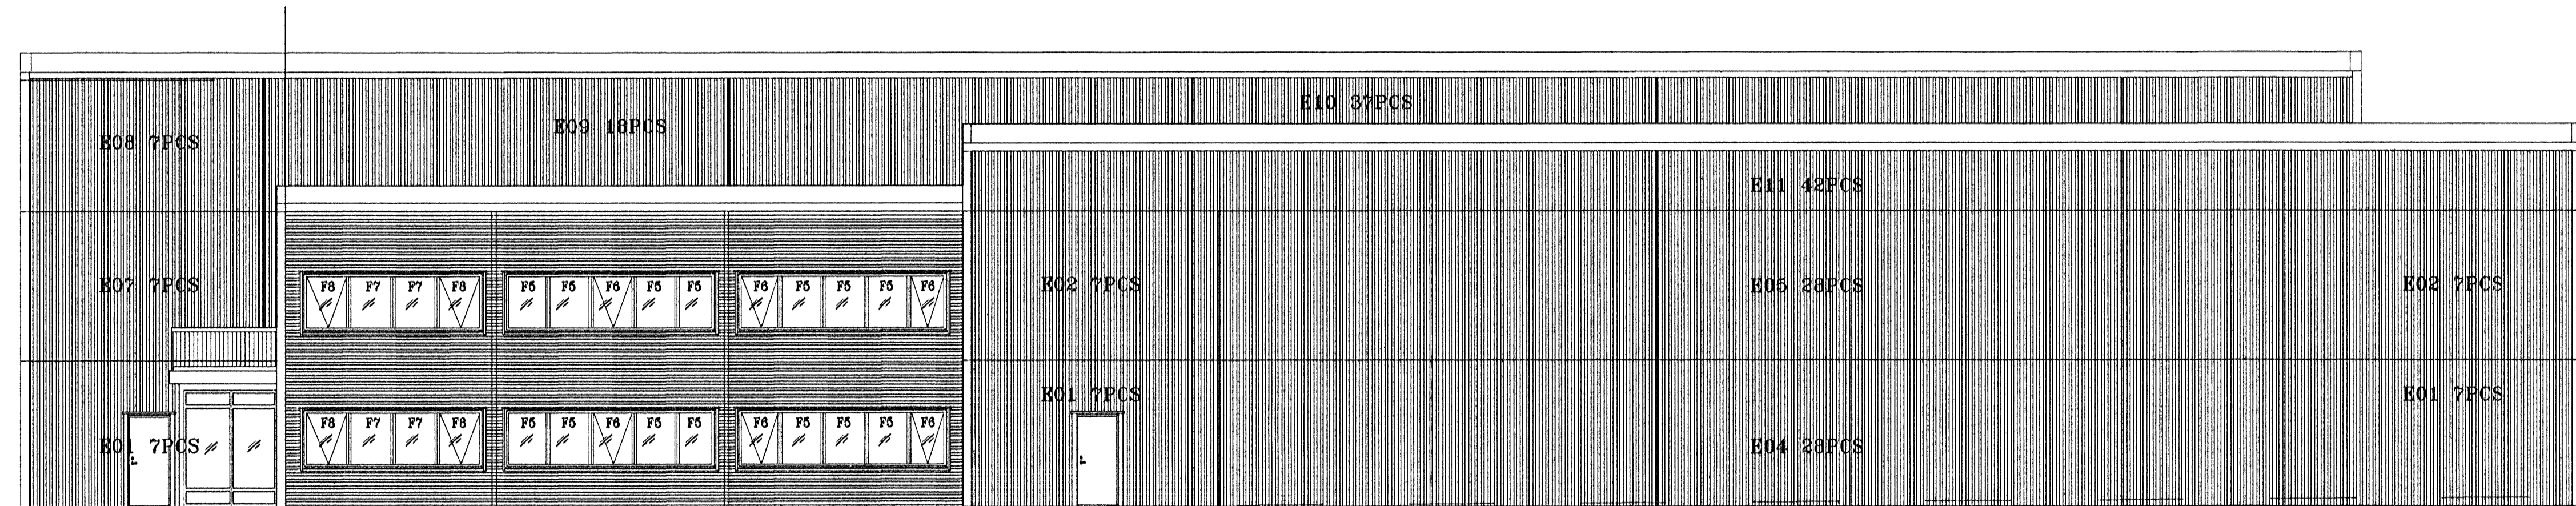


30,90

LÖÐARMÖRK AÐ SUNNAN

OUTSIDE OFFICE PLATE ON
SEPERATE DRAWING

OUTSIDE PLATE

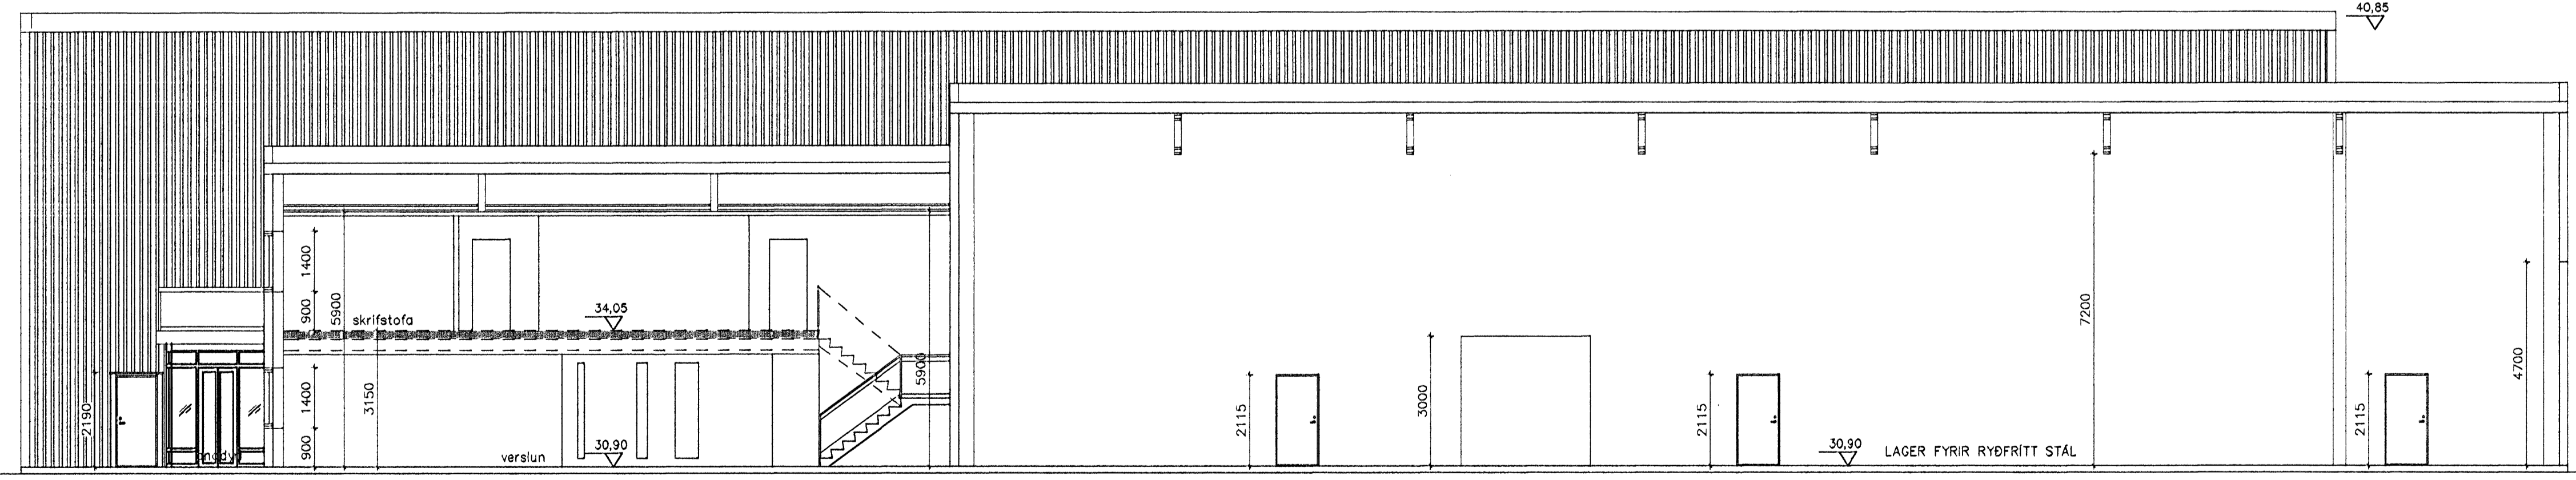

SECTION C-C

ARTUN HÖNNUNAR
[Signature]
ARTUN SAÐRÆMINGAR HÖNNUNAR
[Signature]

F DOORS	TNI	2008-06-02
E BRACE	TNI	2008-05-29
D SEKTION C-C	PGU	2008-05-09
C WEITH OF WAREHOUSE	PGU	2008-04-23
B HOR. PLATES ON OFFICE	PGU	2008-04-22
A LENGTH, OFFICE ROOF	PGU	2008-04-18
REG. REGISTRATION	SIGN.	DATE



BUILDER Álfhella 12-14
LOCATION Hafnarfróð

PROJECT NUMBER IS0008
DATE 2008-02-29

SALESMAN Peter Gustafsson
DESIGNER Peter Gustafsson

FRONT VIEW

SCALE 1: 100
DRAWING NUMBER A-IS0008-3
REG F