




INSIDE PLATE ON OUTSIDE WALL, LAGER SVARTSTÁL

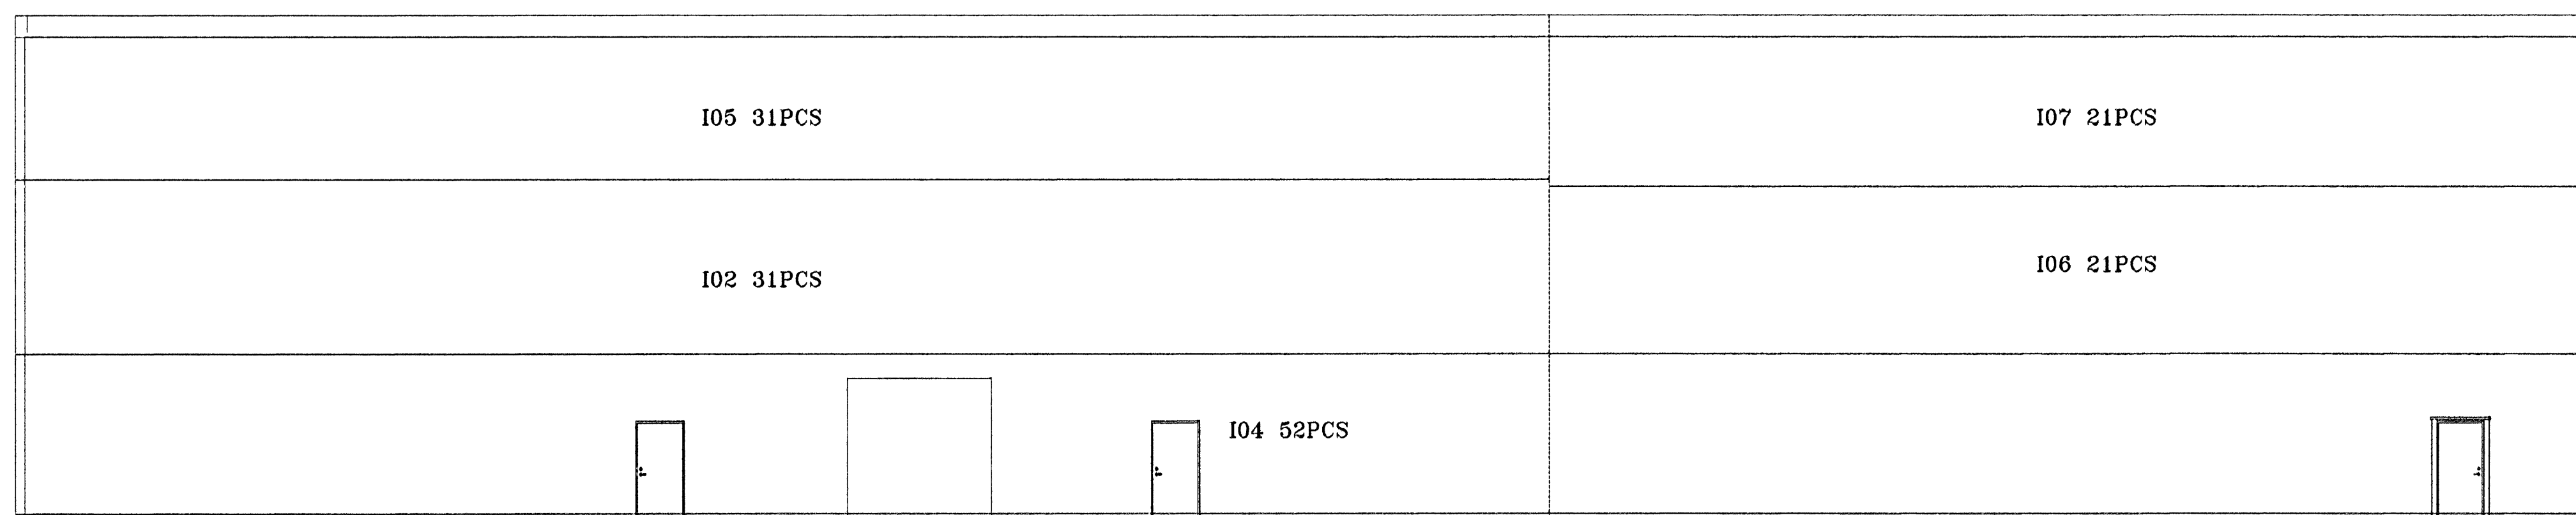

INSIDE PLATE LAGER SVARTSTÁL

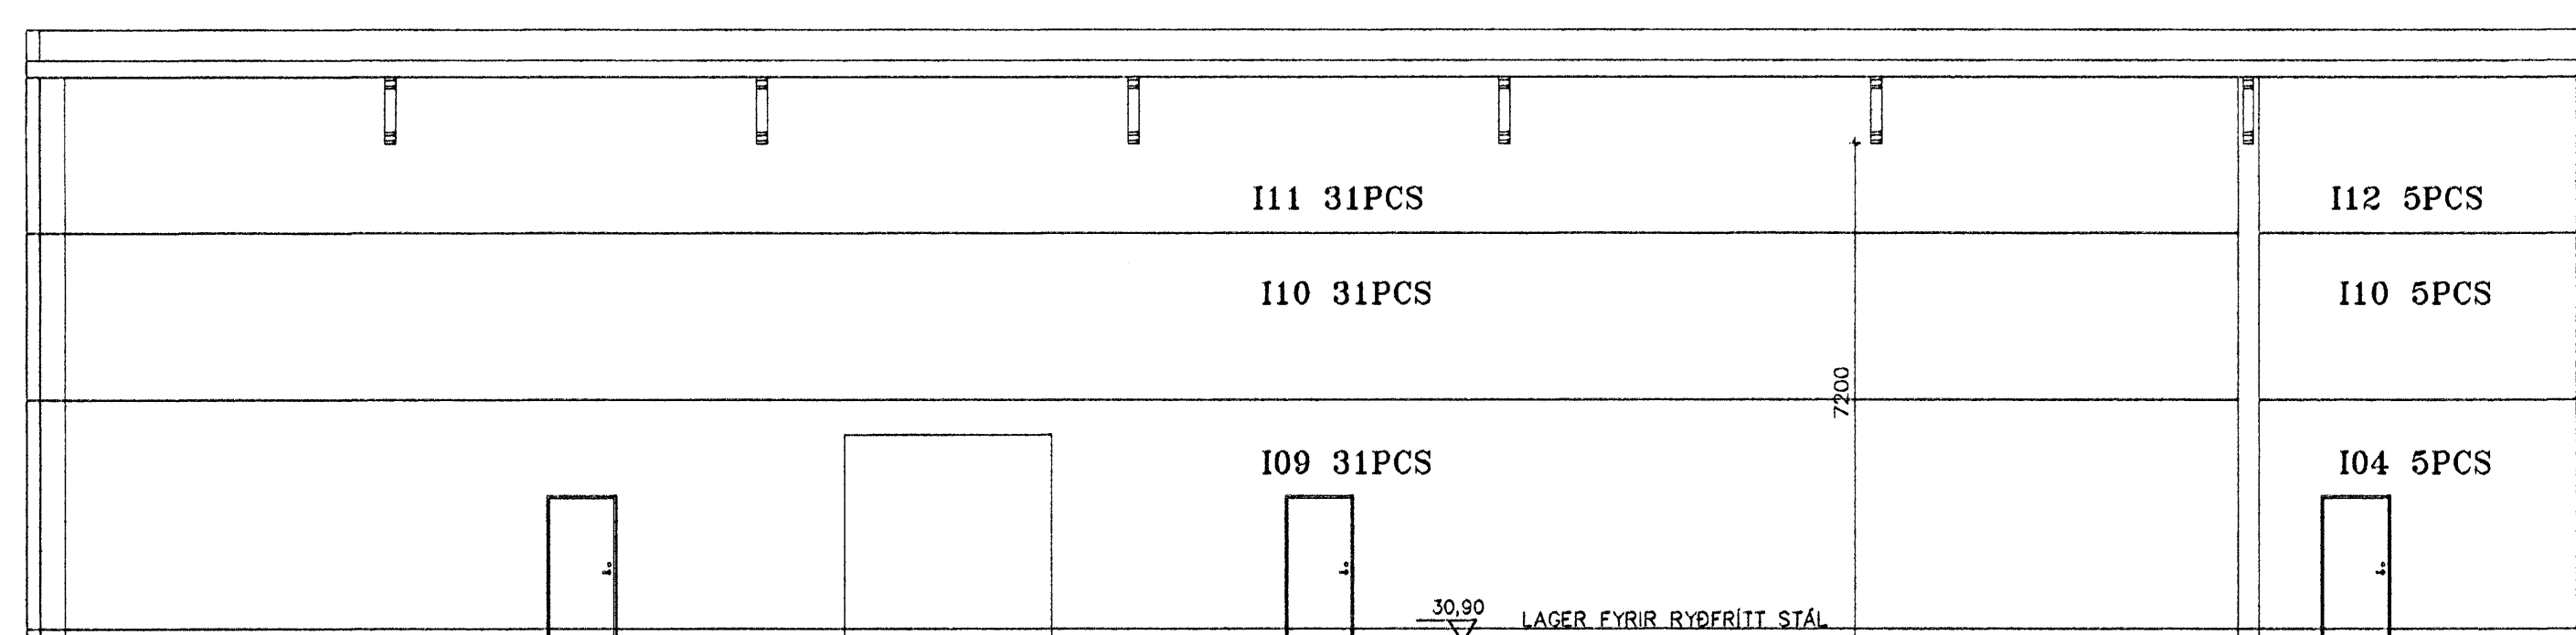

INSIDE PLATE LAGER RYDFRITT

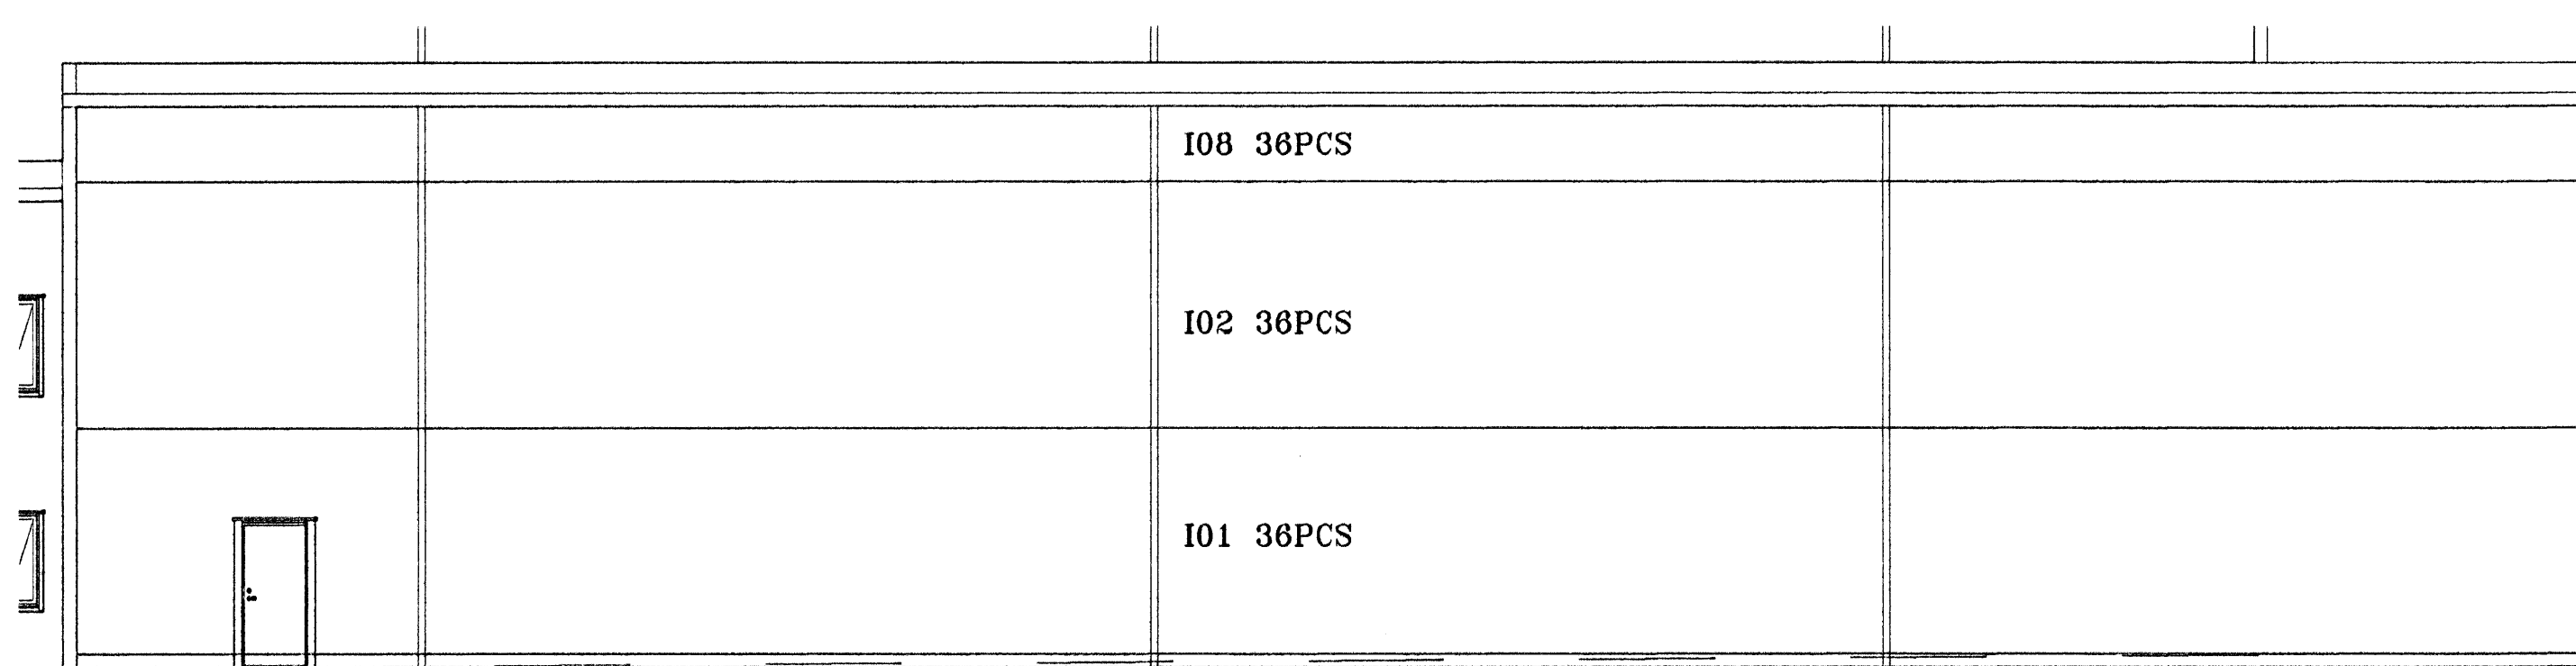

INSIDE PLATE ON OUTSIDE WALL, LAGER RYDFRITT

INSIDE PLATE

ARTUR HÖNDVANGAR  
 12th Floor, 110 Reykjavík, 12044 ISL  
 ARTUR SAURBERNIGUR HÖNDVANGAR  
 30/12/08

F	DOORS	TNI	2008-08-02
E	BRACE	TNI	2008-05-29
D	SEKTION C-C	PGU	2008-05-09
C	WEITH OF WAREHOUSE	PGU	2008-04-23
B	HÖR. PLATES ON OFFICE	PGU	2008-04-22
A	LENGTH, OFFICE ROOF	PGU	2008-04-18
REG	REGISTRATION	SIGN	DATE



BUILDER **Álfhella 12-14**  
 LOCATION Hafnarfjörður

PROJECT NUMBER 150009 SALESMAN Peter Gustafsson  
 DATE 2008-02-29 DESIGNER Peter Gustafsson

FRONT VIEW

SCALE 1: 100 DRAWING NUMBER A-IS0008-3 REG F