



SECTION A-A

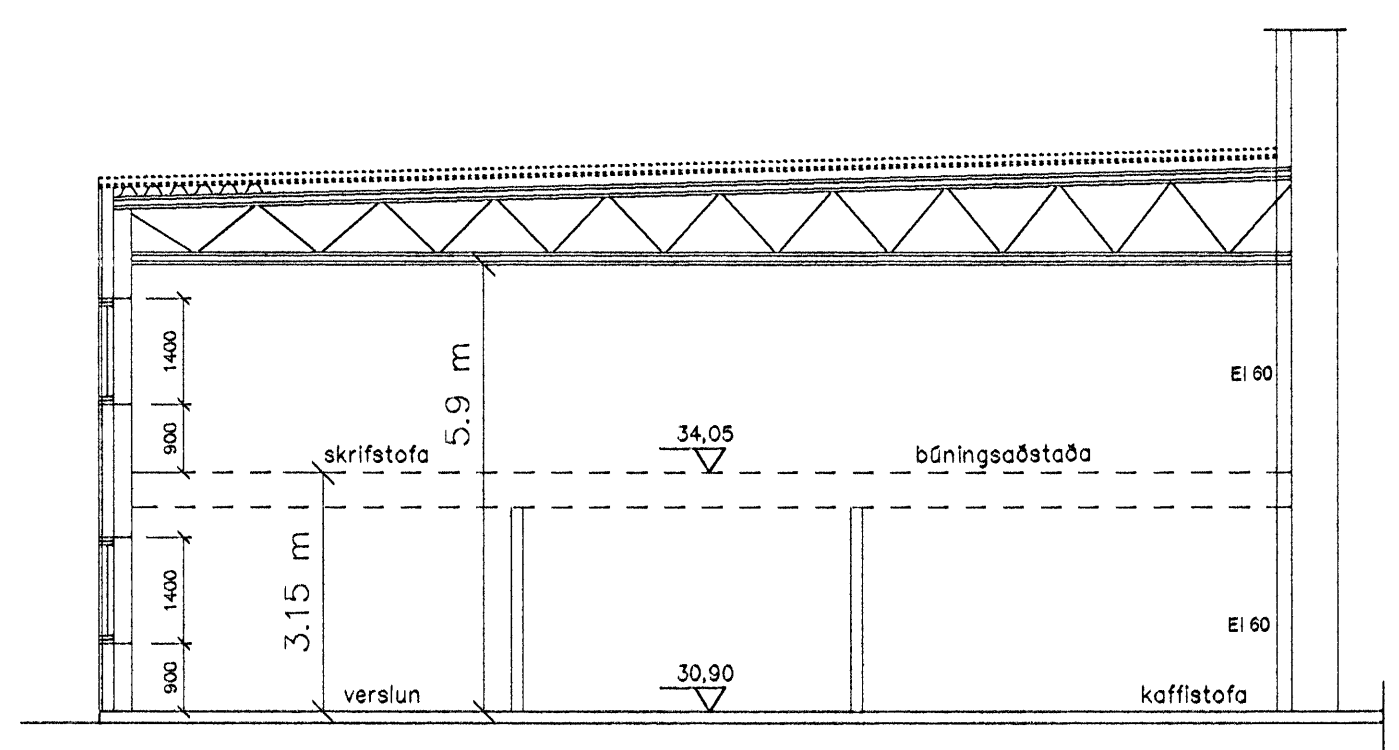



SECTION B-B

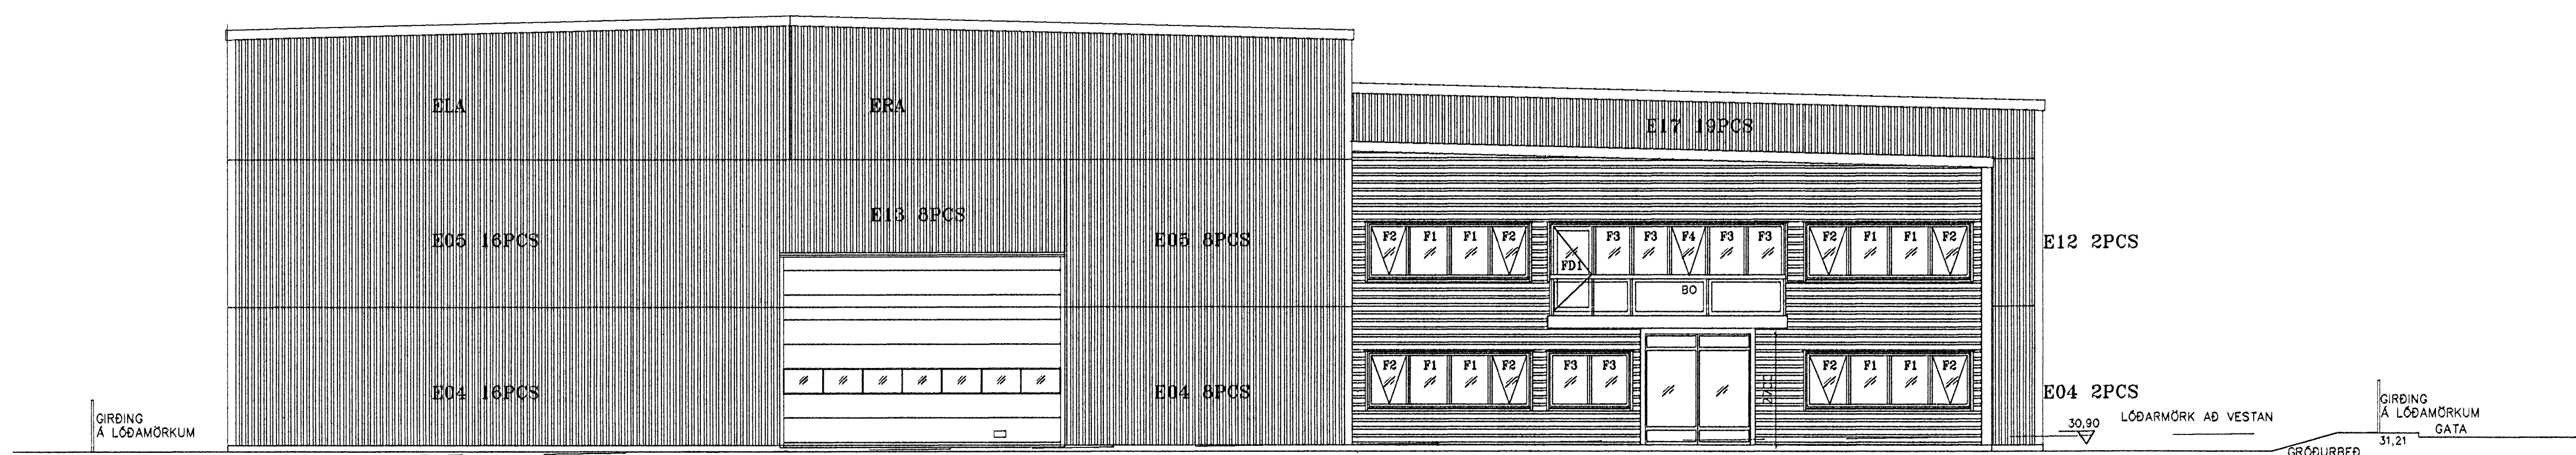

OUTSIDE OFFICE PLATE ON SEPERATE DRAWING

OUTSIDE PLATE

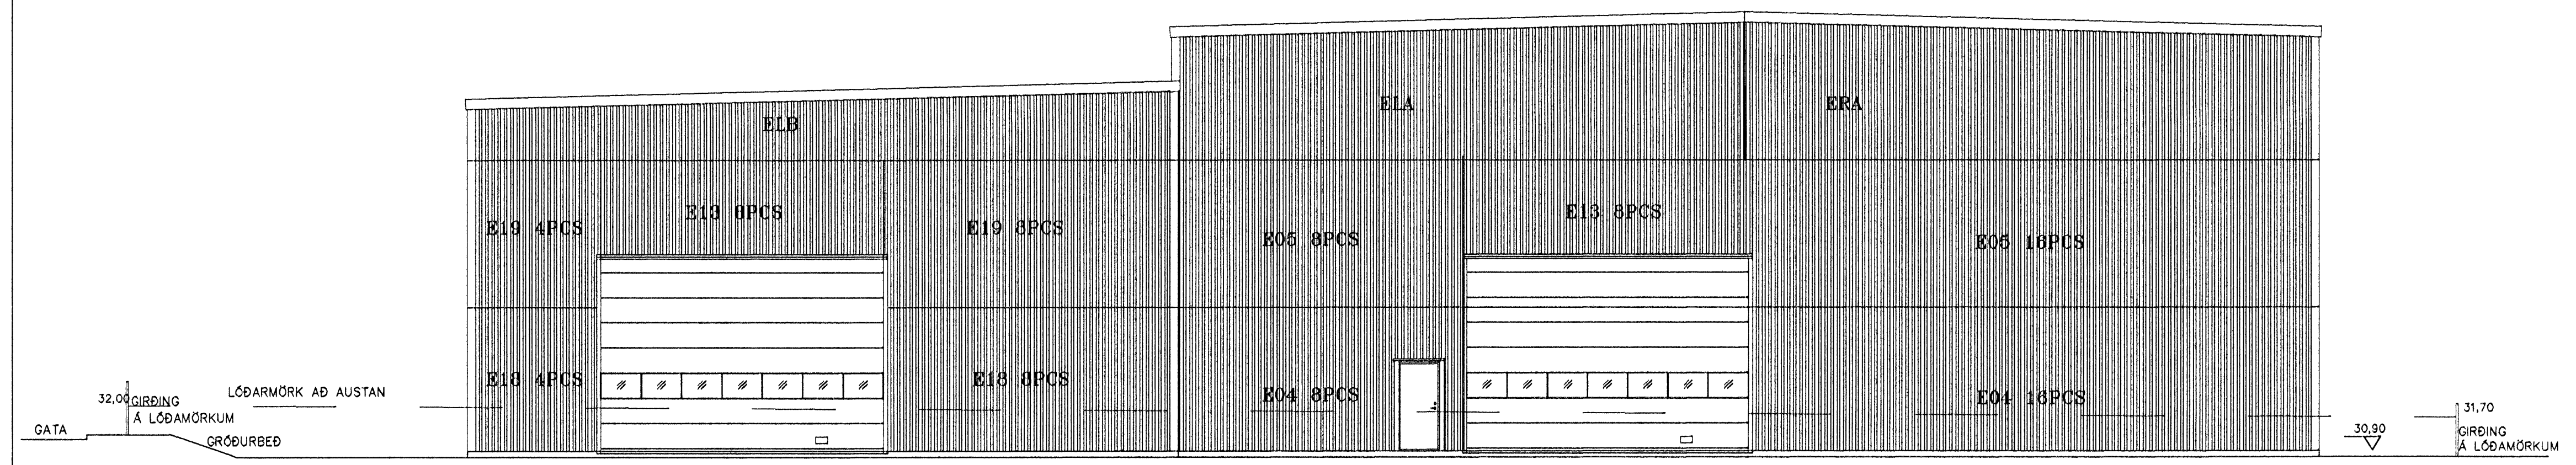

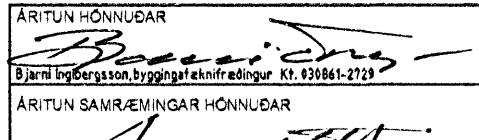ARTUN HÖNNUNAR		0403 ARTUNAR
 Peter Gustafsson ARTUN SAHNAFANGAR HÖNNUNAR		30/12/08
F	GATE	TNI 2008-06-24
E	LEVEL OF CRANE/STAIR	TNI 2008-06-02
D	BRACE	TNI 2008-05-29
C	WEITH OF WAREHOUSE	PGU 2008-04-23
B	HOR. PLATES ON OFFICE	PGU 2008-04-22
A	LENGTH, OFFICE ROOF	PGU 2008-04-18
REG	REGISTRATION	SIGN. DATE

**LLENTAB**  
group

**BUILDER** Álfhella 12-14  
**LOCATION** Hafnarfrói

**PROJECT NUMBER** SAUSSMAN  
 20008 Peter Gustafsson  
**DATE** 2008-02-29 SUBSIGNED Peter Gustafsson

**SECTION, FRONT VIEW**

**SCALE** 1: 100 **DRAWING NUMBER** A-IS0008-2 **REG** F