


SECTION A-A

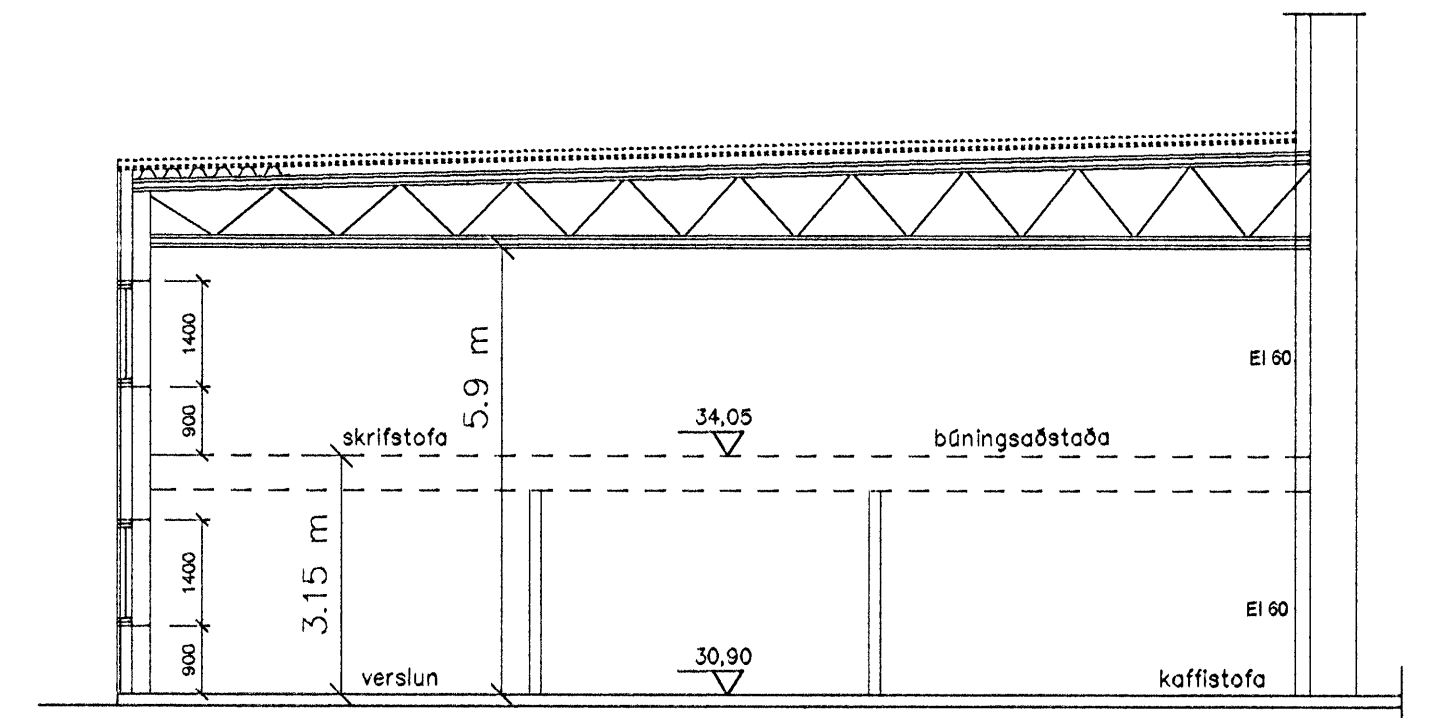


SECTION B-B


Samþykkt þann

11 DEC 2008

Byggingafultrúðinn | Hefnarfróði
F.h. Hrólfur S. Gunnlaugsson

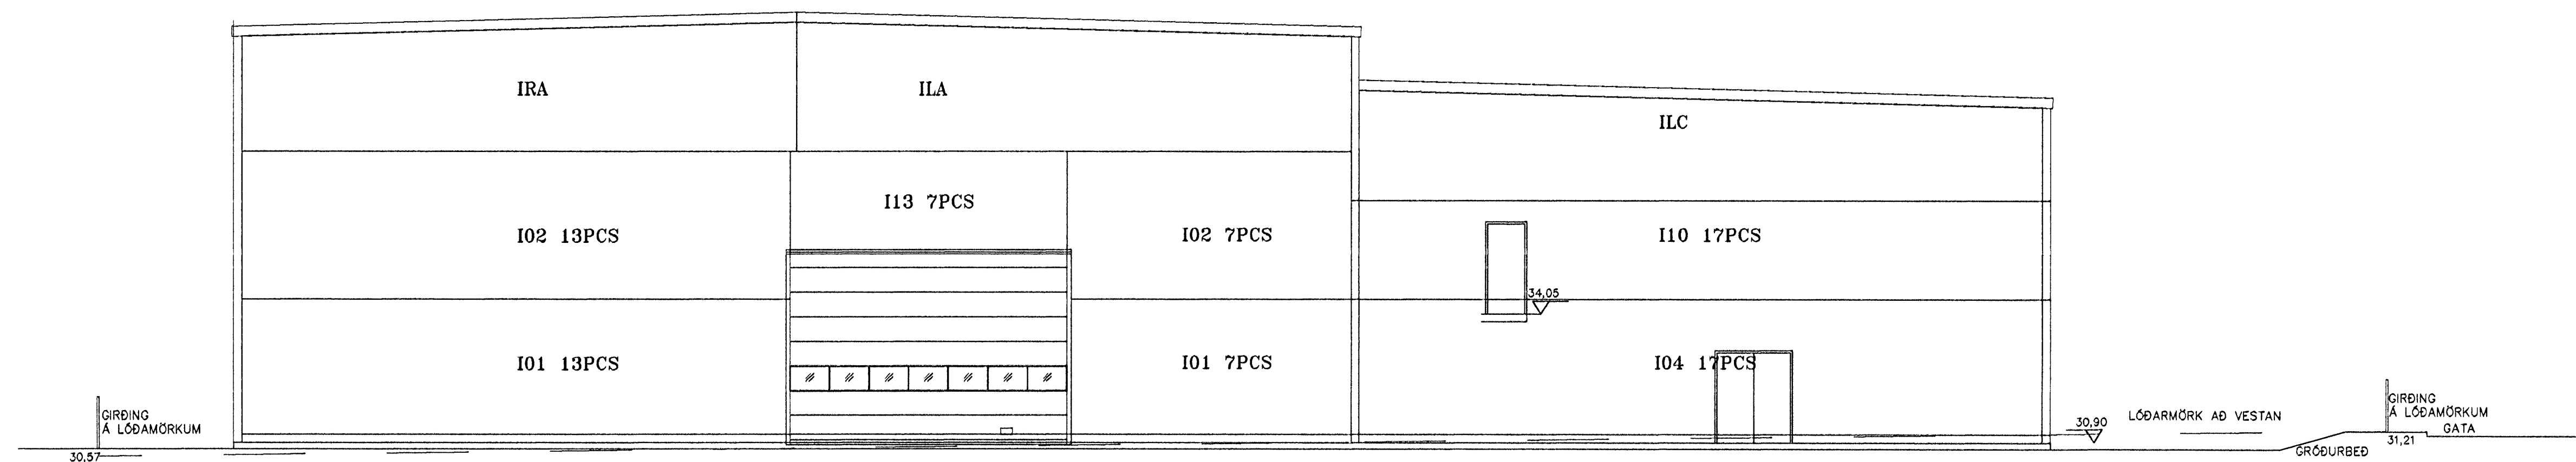

INSIDE PLATE

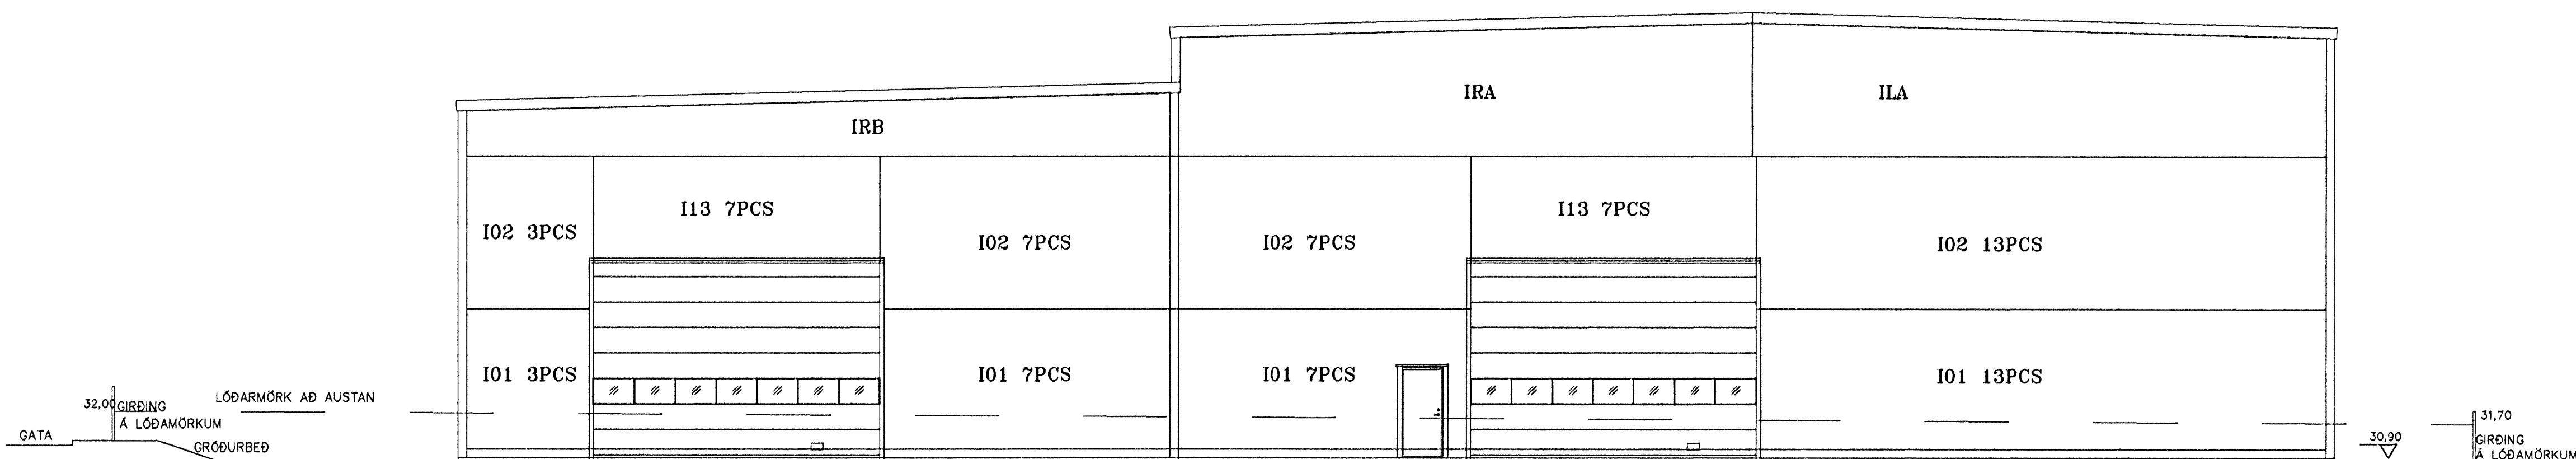

ÁRITUN HÖNNUÐAR	ÞÉTTI ÁRÞINGAR
<i>[Signature]</i>	307
ÁRITUN SAHAFREIÐINGAR HÖNNUÐAR	108
<i>[Signature]</i>	

F GATE	TNI	2008-08-24
E LEVEL OF CRANE/STAIR	TNI	2008-08-02
D BRACE	TNI	2008-05-29
C WEITH OF WAREHOUSE	PGU	2008-04-23
B HOR. PLATES ON OFFICE	PGU	2008-04-22
A LENGTH, OFFICE ROOF	PGU	2008-04-18
REG. REGISTRATION	SIGN	DATE



BUILDER: Álfhella 12-14
LOCATION: Hafnarfróði

PROJECT NUMBER	SALESMAN
IS0008	Peter Gustafsson
DATE	DESIGNER
2008-02-29	Peter Gustafsson

SECTION, FRONT VIEW

SCALE	DRAWING NUMBER	REV
1:100	A-IS0008-2	F