

A

B

C

D



E

F


G

H


Útgef. 15. SEP 2008

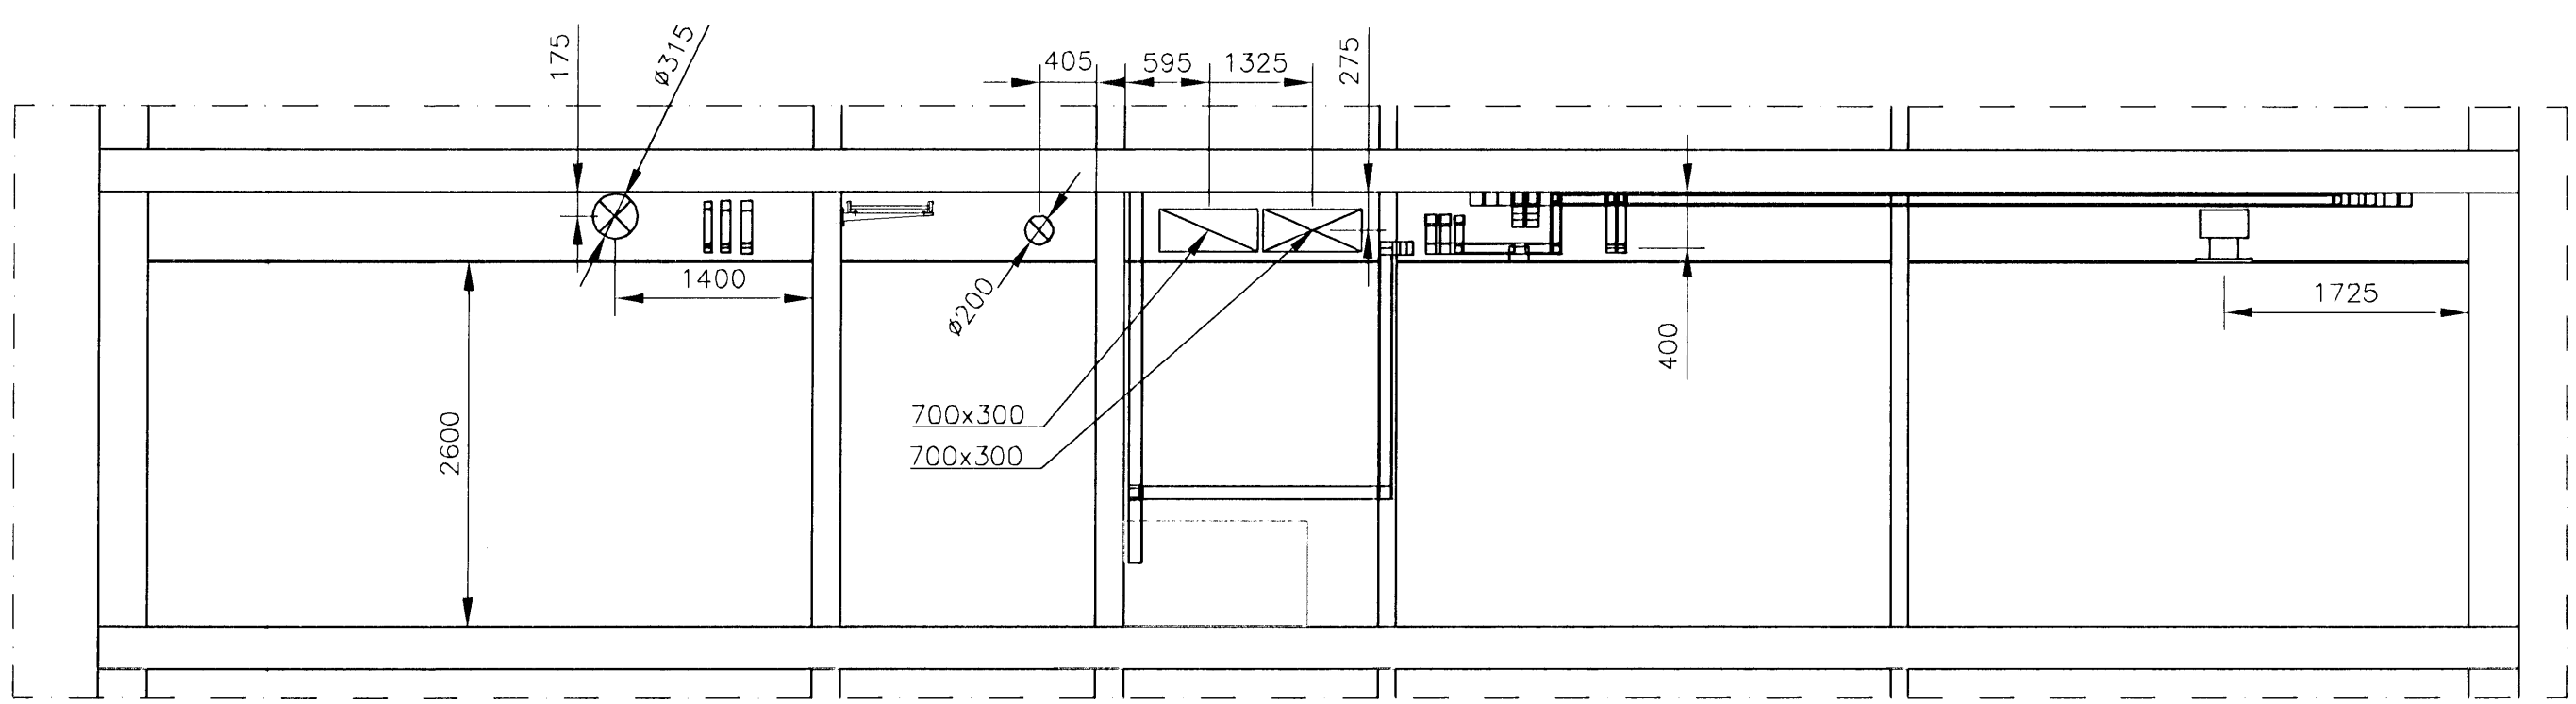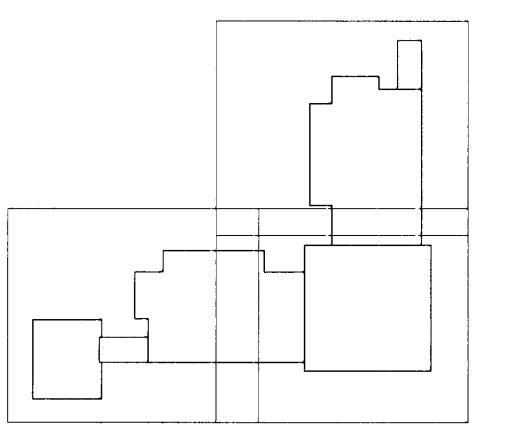

001 SNID
322/444 MKV. 1

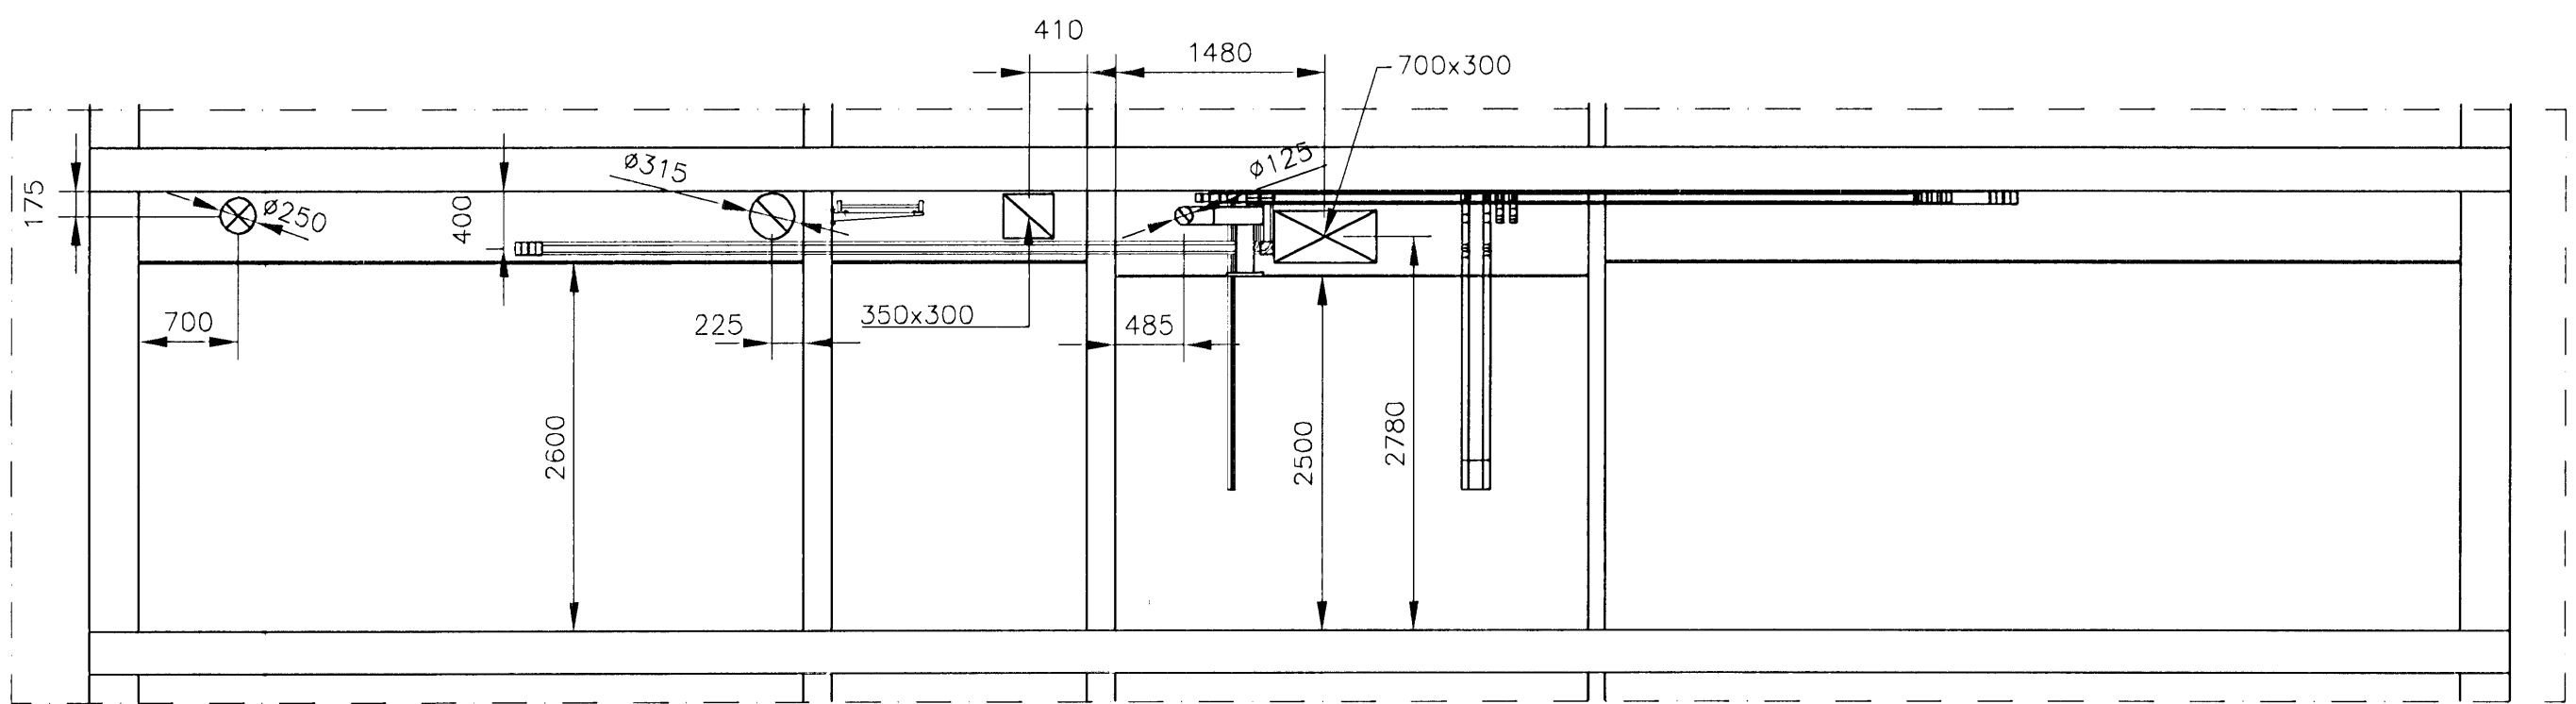


002 SNID
322/444 MKV. 1

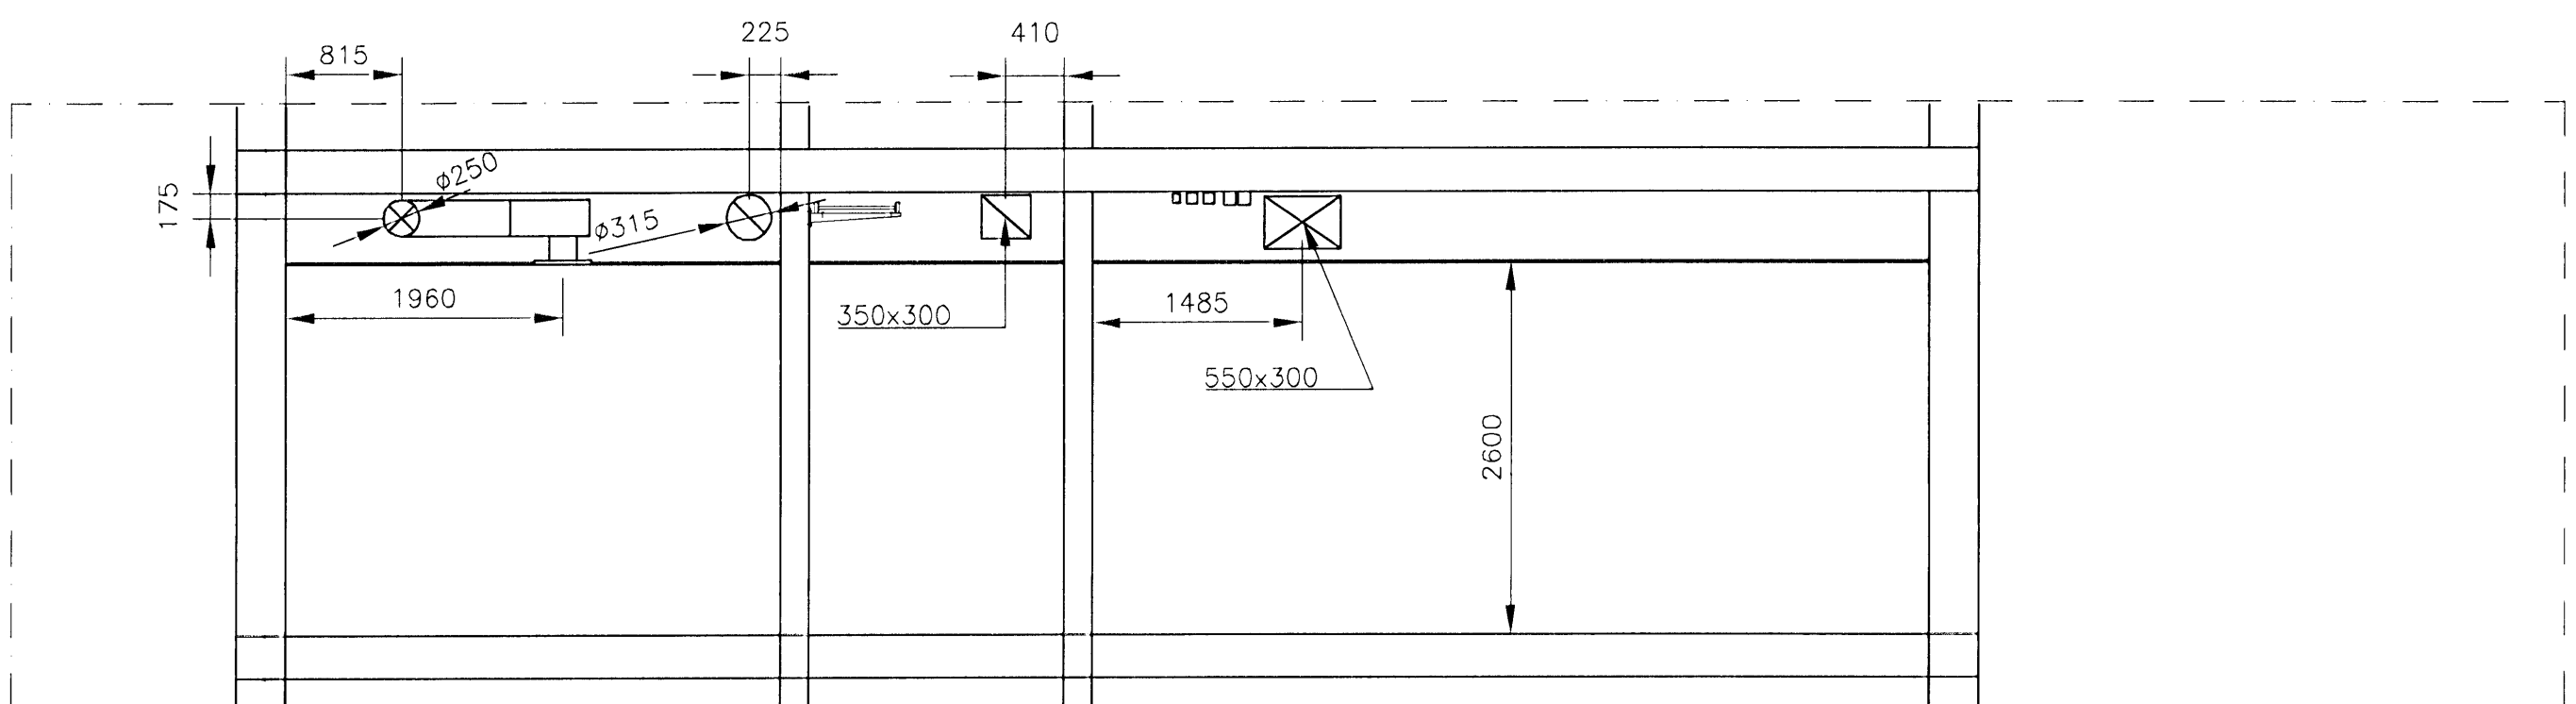

003 SNID
322/444 MKV. 1

SJÁ ALMENNAR SKÝRINGAR OG SÉRMYNDIR Á TEIKNINGU P400.

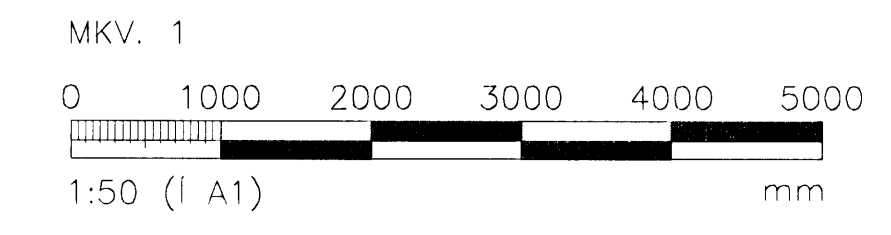

NR.	DAGS.	SKÝRINGAR:	HA.	YF.	SP.
B1	01.09.08	BYGGINGATEIKNING	PKL	PB	

DAGS. UNDIRSKRIFTAR: NAFN OG KT. SAMRÆMINGARHÖNNUDAR:
 UNDIRSKRIFT SAMRÆMINGARHÖNNUDAR:



GRENSÁSVEGI 1, 108 REYKJAVÍK, SÍMI: 422 3000 FAX: 422 3001
 VEFANG: www.mannvit.is NETFANG: mannvit@mannvit.is

BJARKAVELLIR 3
LEIK- OG GRUNNSKÓLI

HEITI TEIKNINGAR:
 HITAKERFI
 SNID

TEIKNAD:	PKL	BLAD NR.	N. BL. NR.	TÖLVUSKRÁ:	VNR:
HANNAÐ:	PKL	YFIRFARID:	MKV:	P444.dwg	3.151.240
DAGS. UNDIRSKRIFTAR:	NAFN OG KT. HÖNNUDAR:	NR. TEIKNINGAR:			
01.09.2008	MANNVIT	P444			
UNDIRSKRIFT HÖNNUDAR:	LÁRUS ÁRS/ELSSON	430572-0169	ÚTGÁFA:		
			B1		

1. HÆÐ, SNID
 MKV. 1

© ÖLL AÐROT OG AÐRETTINGAR ERN ÁBYRGD AF HÖNNUNARFÖRUM MANNVIT