
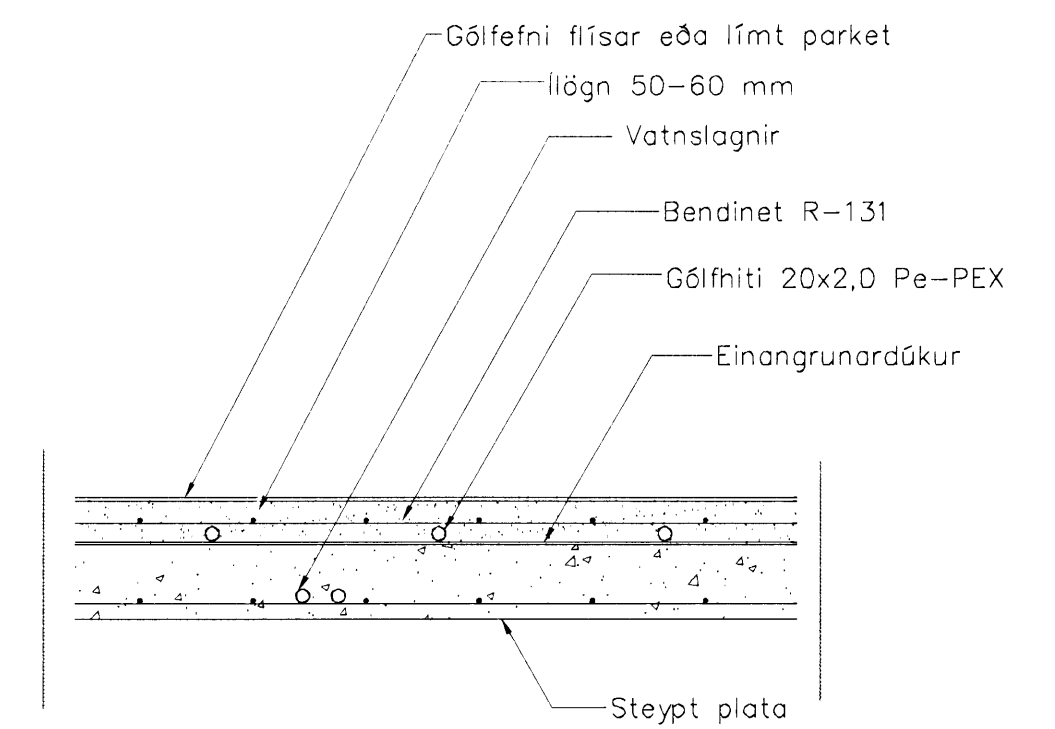
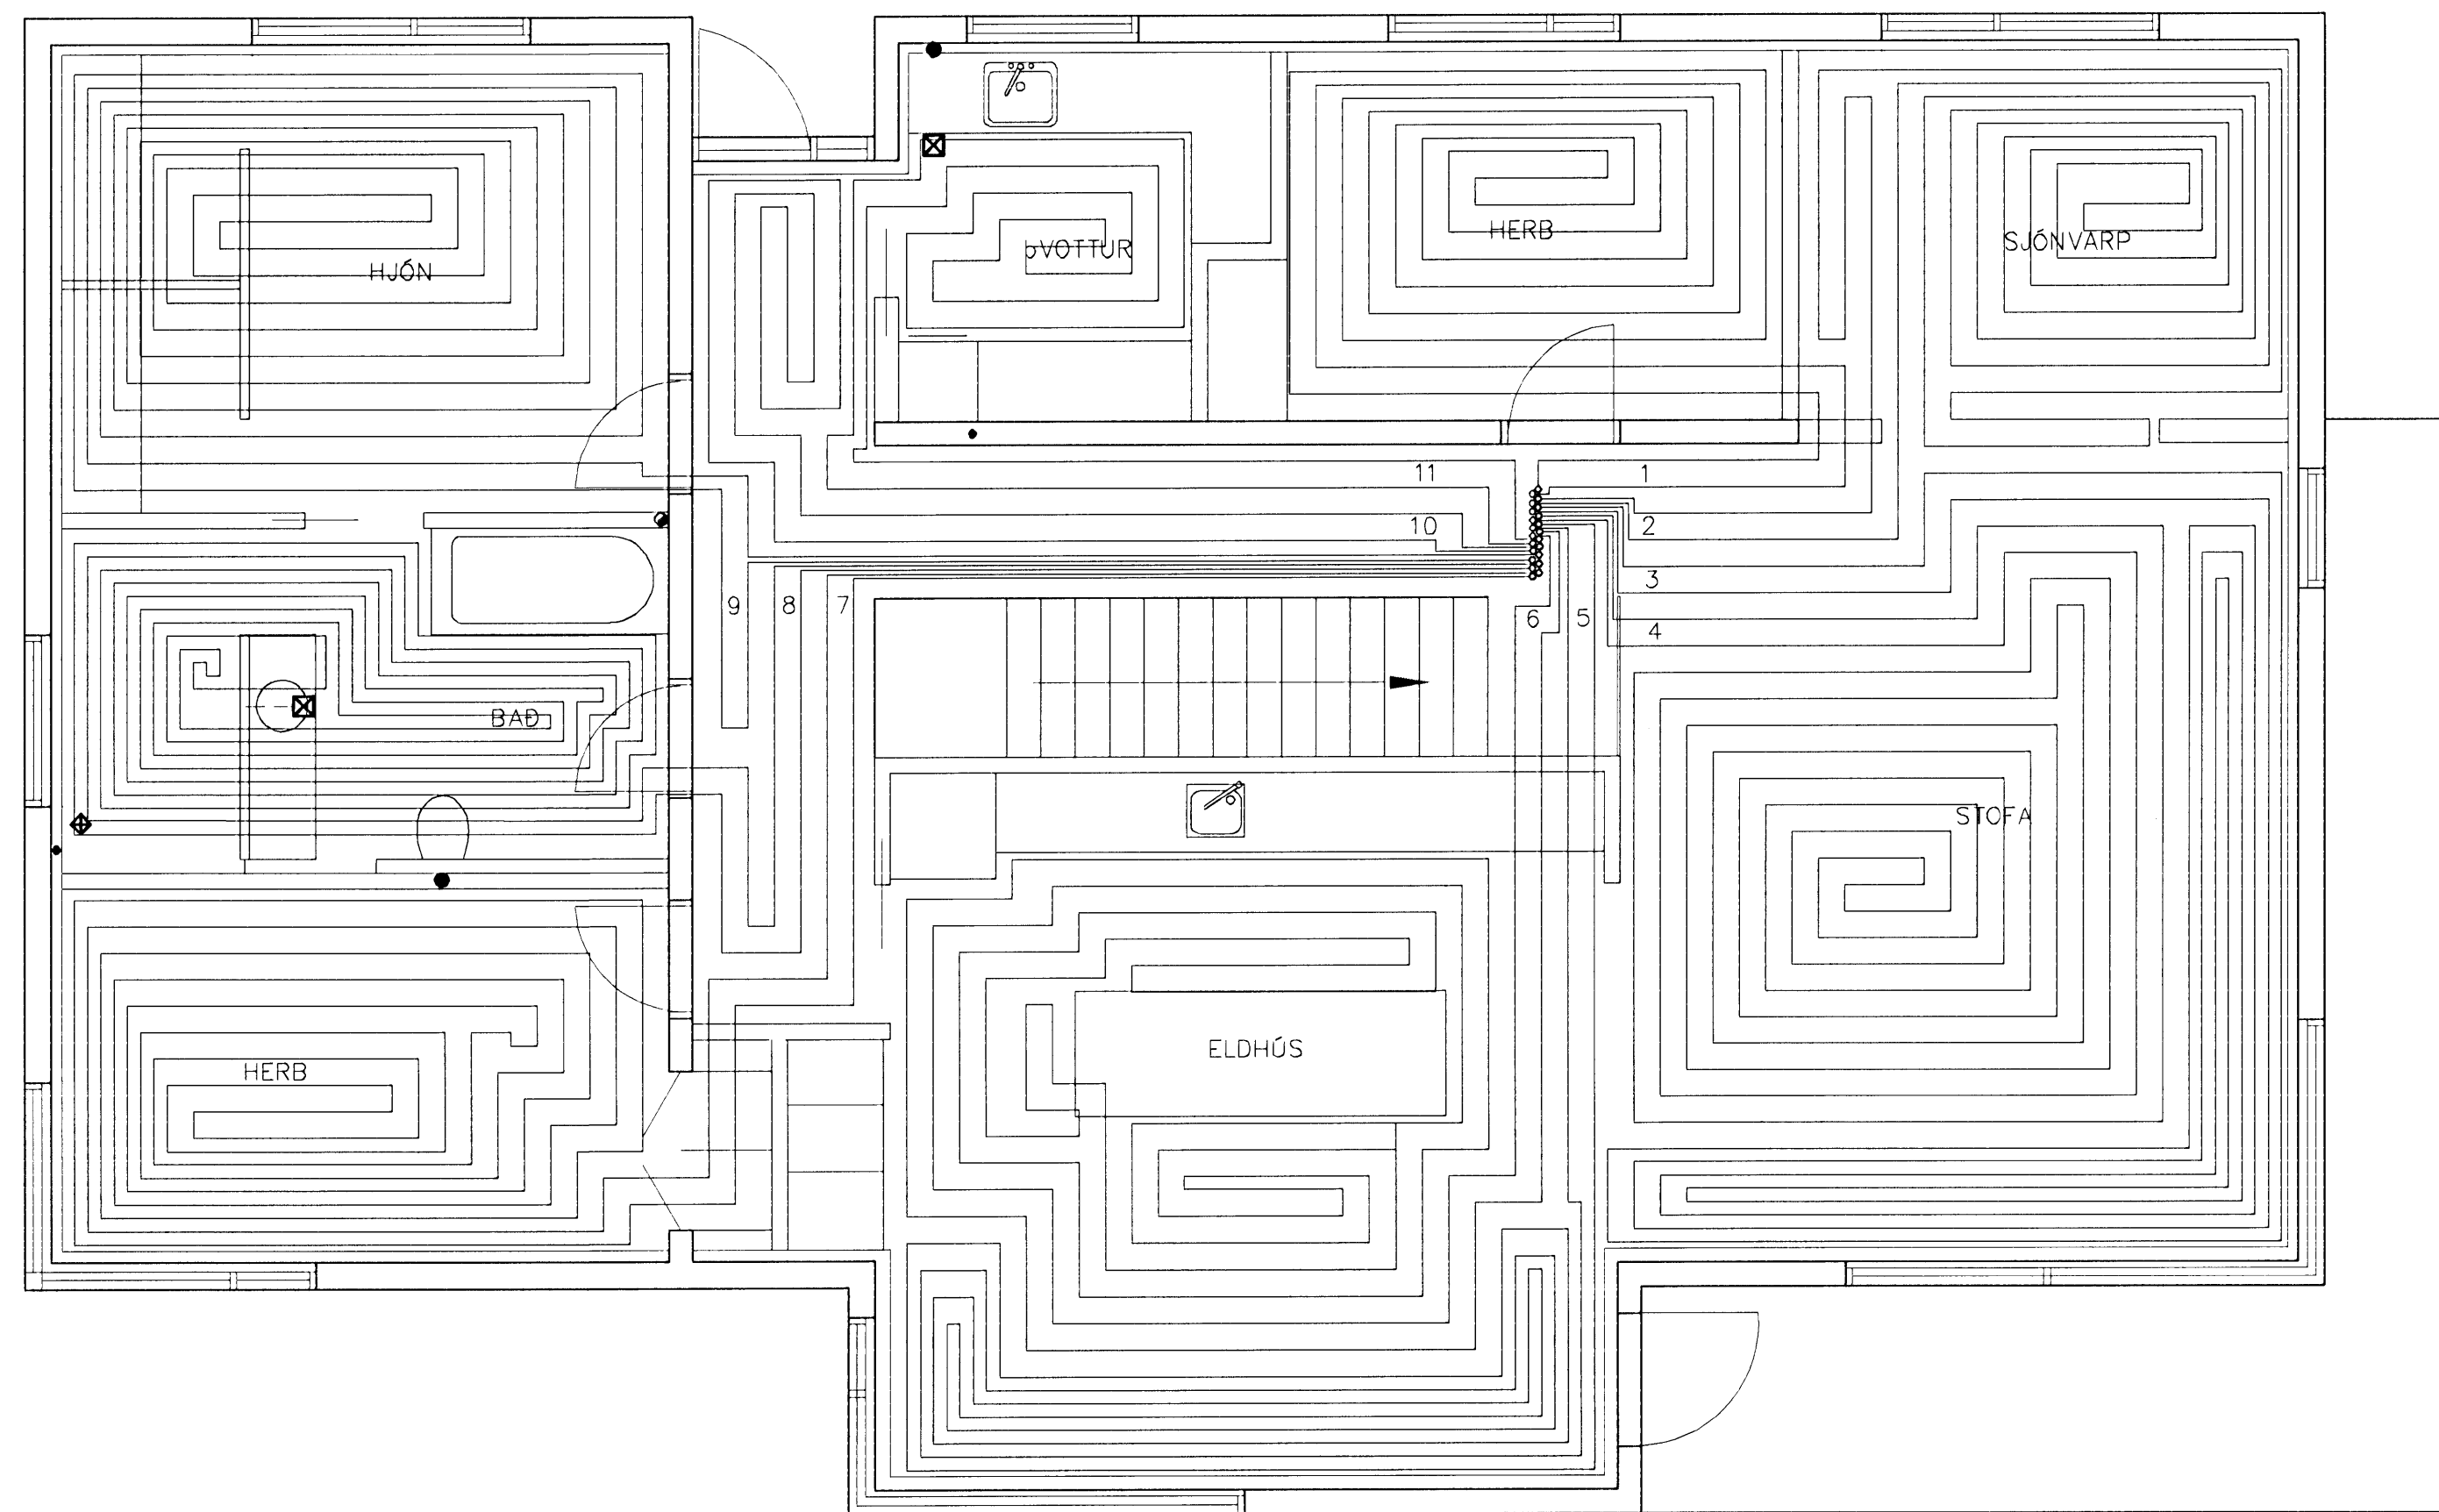


LENGDIR GÓLFHITALAGNA

- S1 = ca 63.90 m
- S2 = ca 70.50 m
- S3 = ca 91.50 m
- S4 = ca 92.60 m
- S5 = ca 69.70 m
- S6 = ca 83.40 m
- S7 = ca 101.1 m
- S8 = ca 107.70 m
- S9 = ca 110.10 m
- S10 = ca 42.10 m
- S11 = ca 34.60 m

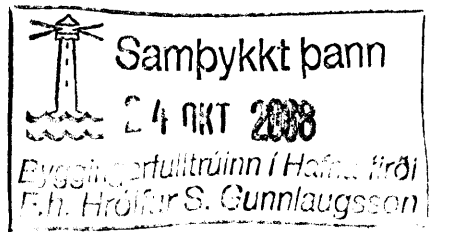

LAGNIR, SNID, 1:20

GRUNNMYND 2 HÆÐAR 1:50

GÓLFHITALAGNIR
20x2.5 Pe-PEX c/c100 OG 200
SJÁ SNID

Br.	Dags.	Eðli breytinga	Sign
<p>FURUÁS 24 HAFNARFIRÐI</p> <p>GÓLFHITALAGNIR 2 HÆÐAR</p>			
MKV. 1:50 1:20			
DAGS. JÚNÍ 2008			
VERK NR. 2715			
TEIKN. NR. 2-05			
HANNAÐ SIG. ÞORLEIFSS. KT. 241148-3009			
TEIKNAD G.H.			
YFIRFARID			
<p>TEKNIÞJÓNUSTA SIGURÐAR ÞORLEIFSSONAR ehf STRANDGÖTU 11 220 HAFNARFIRÐI SÍMI 555-4255 FAX 565-2875 E-mail ts@simnet.is</p>			