




1 ÚTLIT 1:100  
NORD AUSTUR

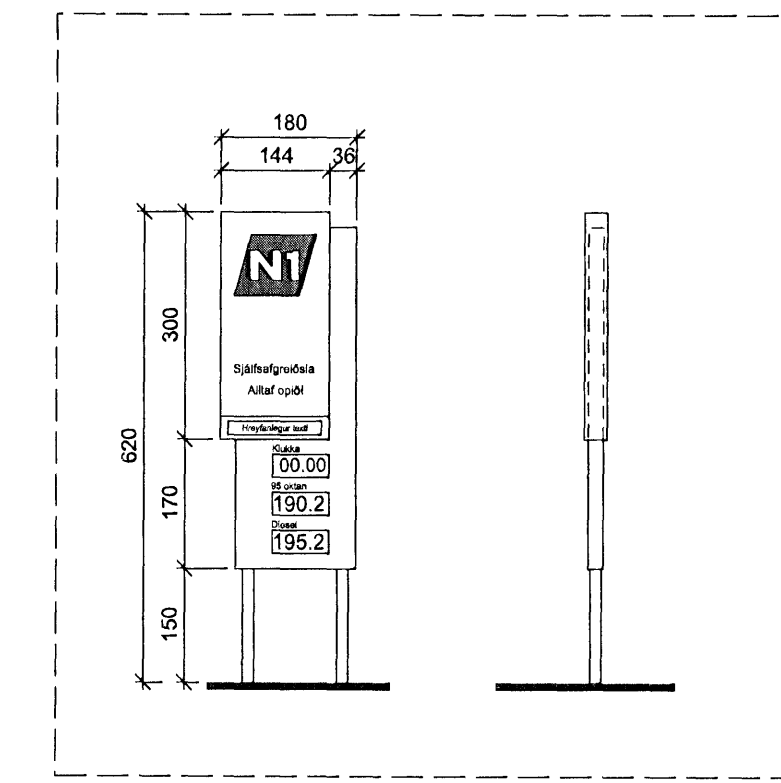


4 ÚTLIT SKILTÍ 1:100

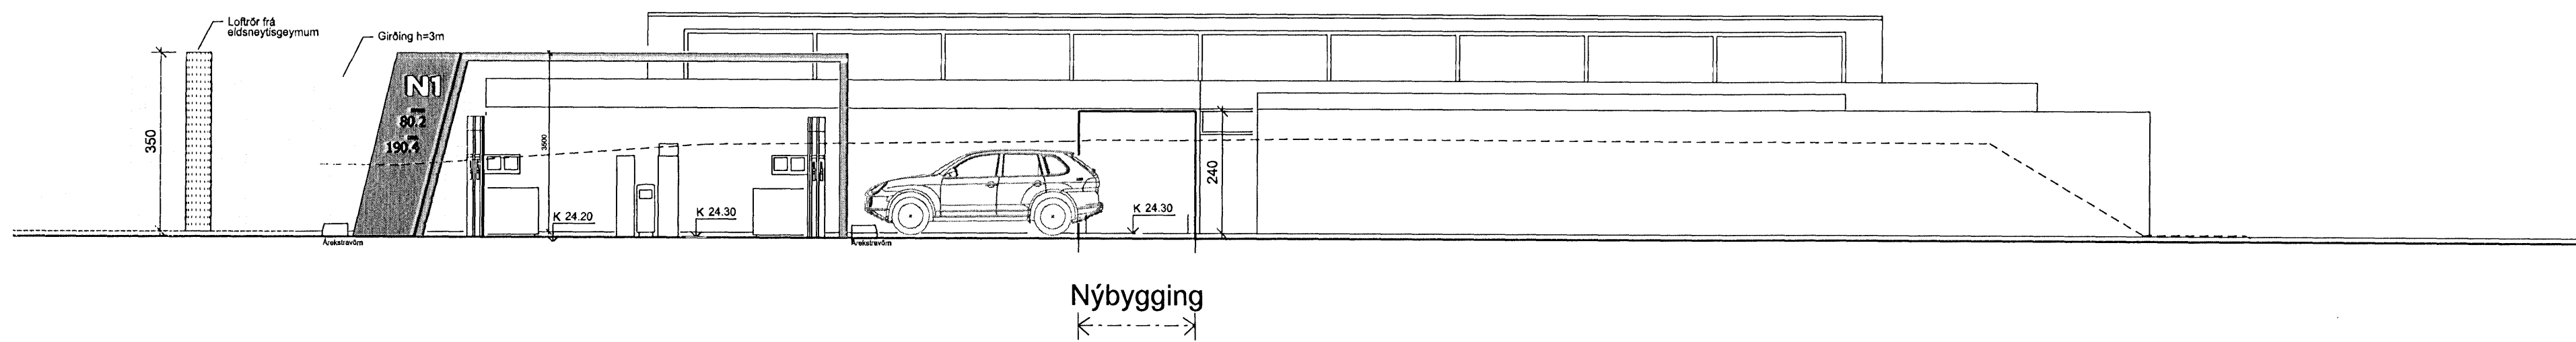

2 ÚTLIT 1:100  
NORD VESTUR

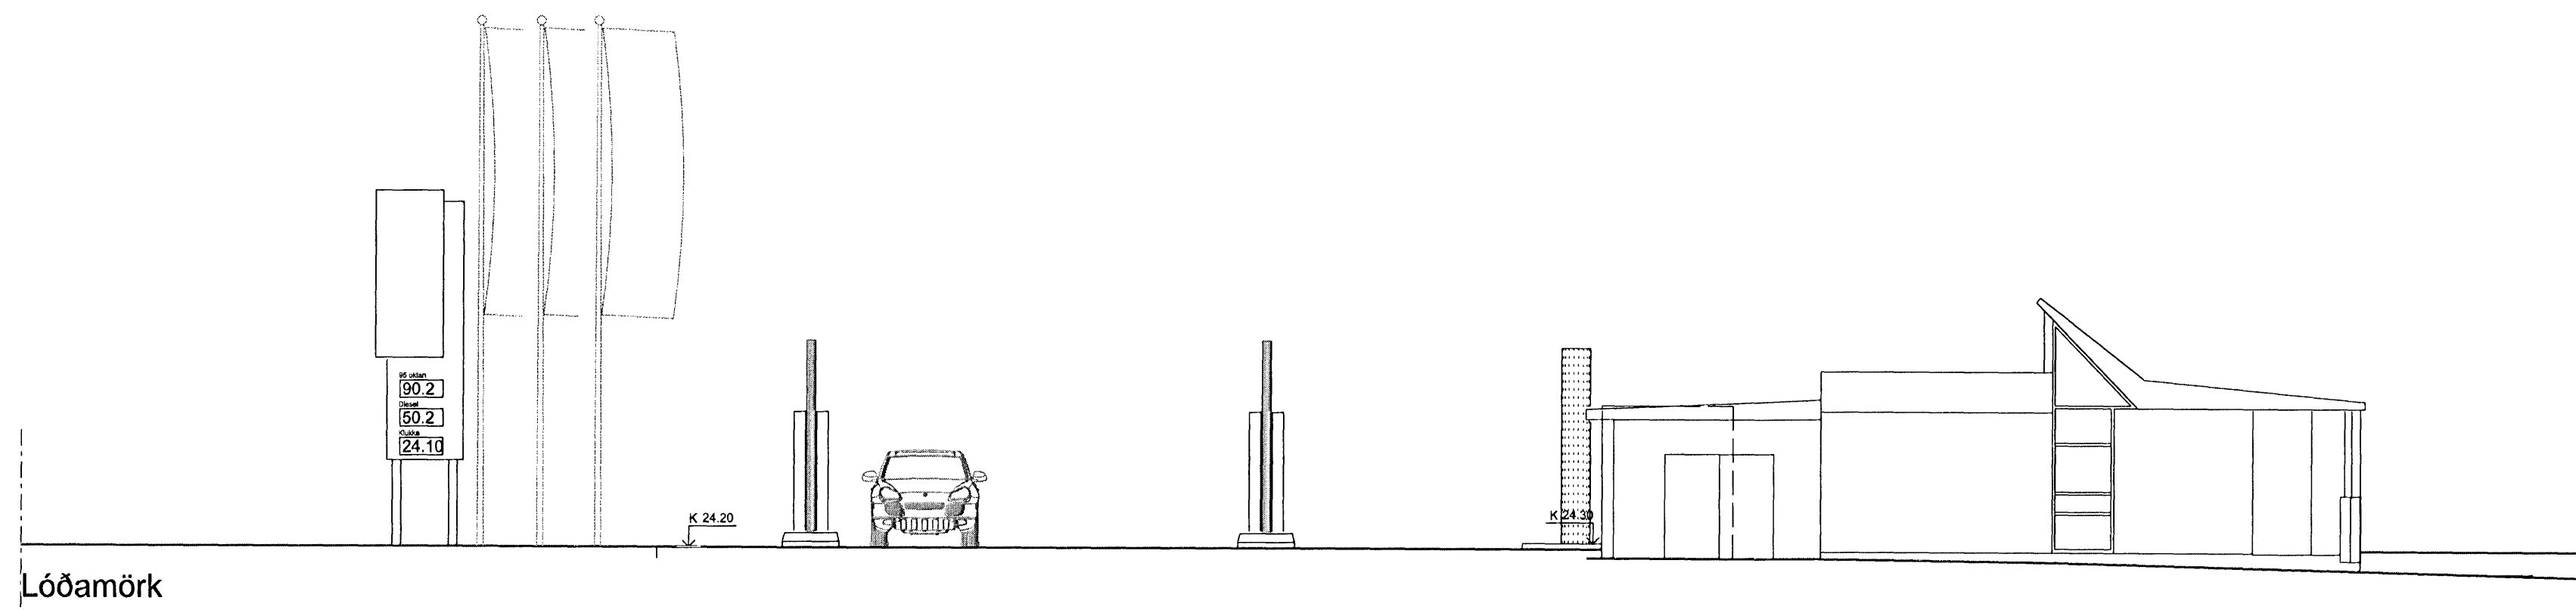

3 ÚTLIT 1:100  
SUD VESTUR

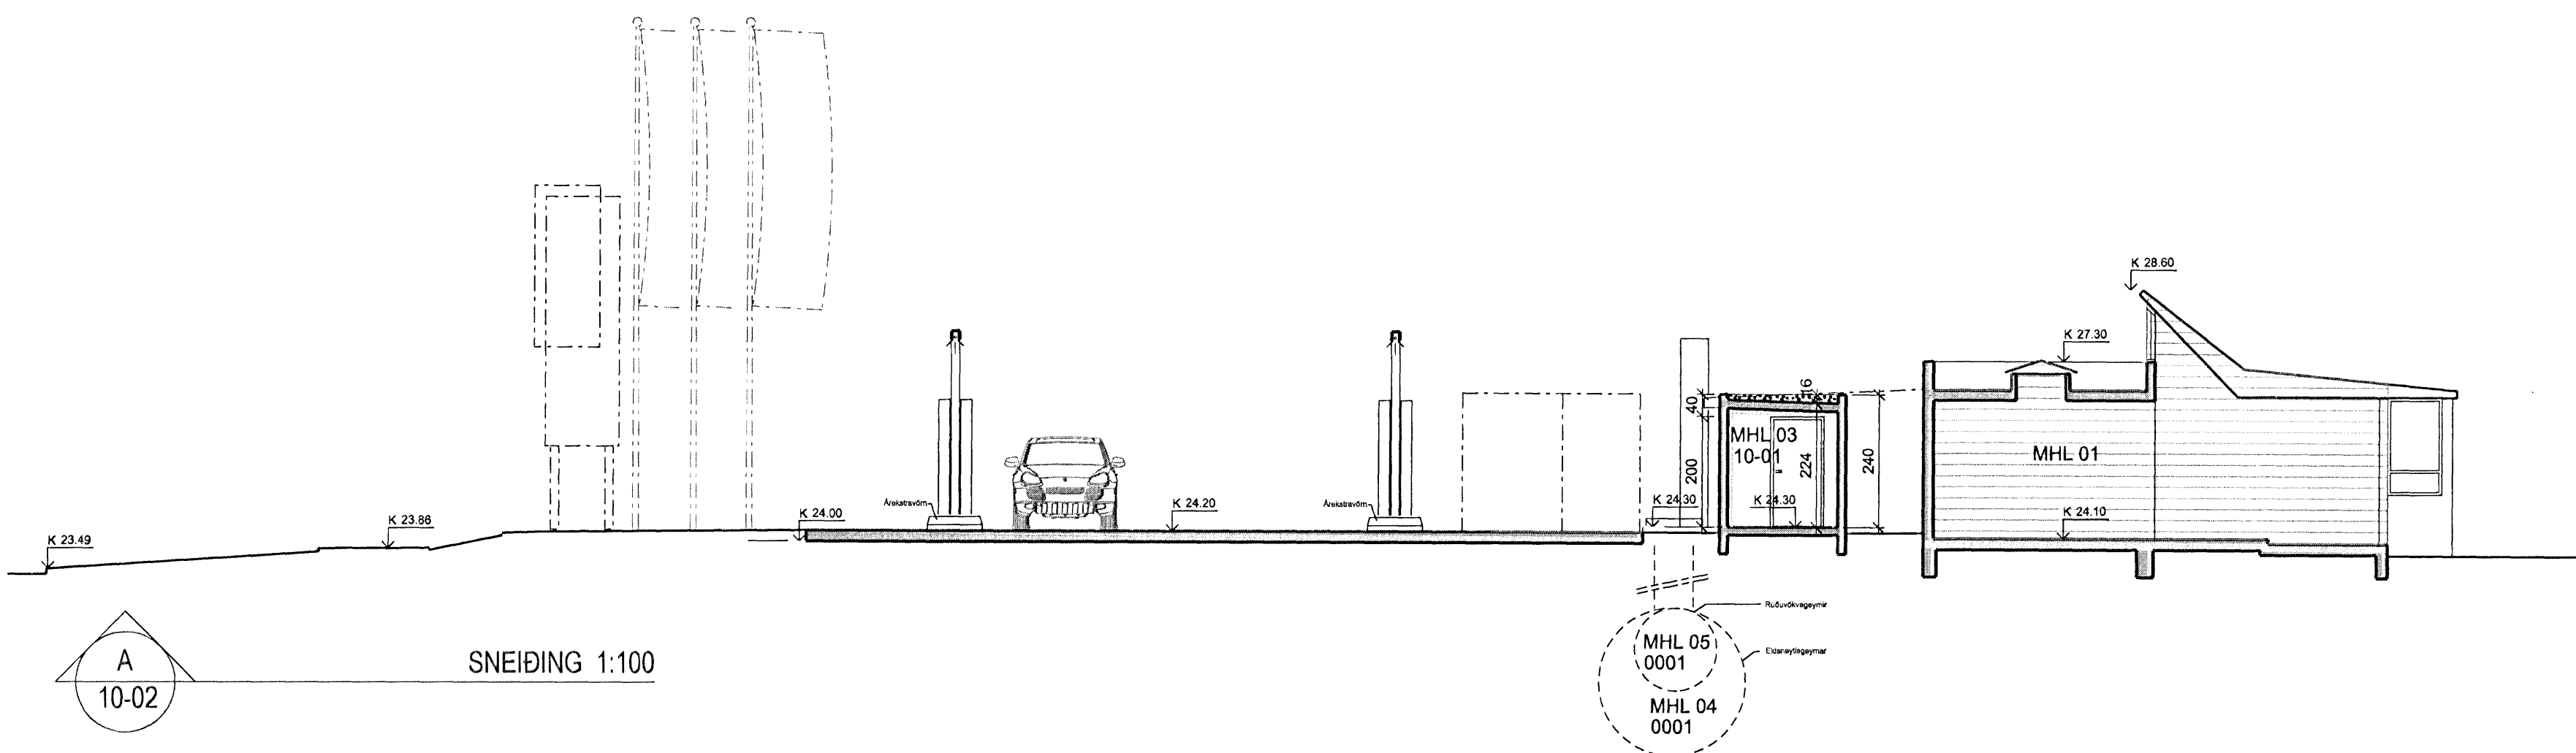

A SNEIÐING 1:100  
10-02



Vallarhús (Búningahús) er teiknað eftir uppráttum Pálmar Kristmundssonar arkitekts FAÍ

ASK Arkitektar  
Geislagötu 9  
101 Reykjavík  
Sími 515 0300  
Fax 515 0319  
www.ask.is



Áritun aðalhönnuðar:  
Gunnar Örn Sigurðsson

ASK  
ARKITEKTAR

ÁSVELLIR 1, HAFNARFIRÐI  
N1, SJÁLFSAFGREIÐSLUSTÖÐ

VERK NR 0632	NÖMUR TEIKNINGAR 10-03	ÚTGÁFA
HEITI TEIKNINGAR ÚTLIT, SNEIÐING OG SKILTÍ	MKV. 1 A1 1:100	TEIKNAD GÖS
	DAGS 09.12.2010	