




AUSTUR ÚTLIT, 1:100

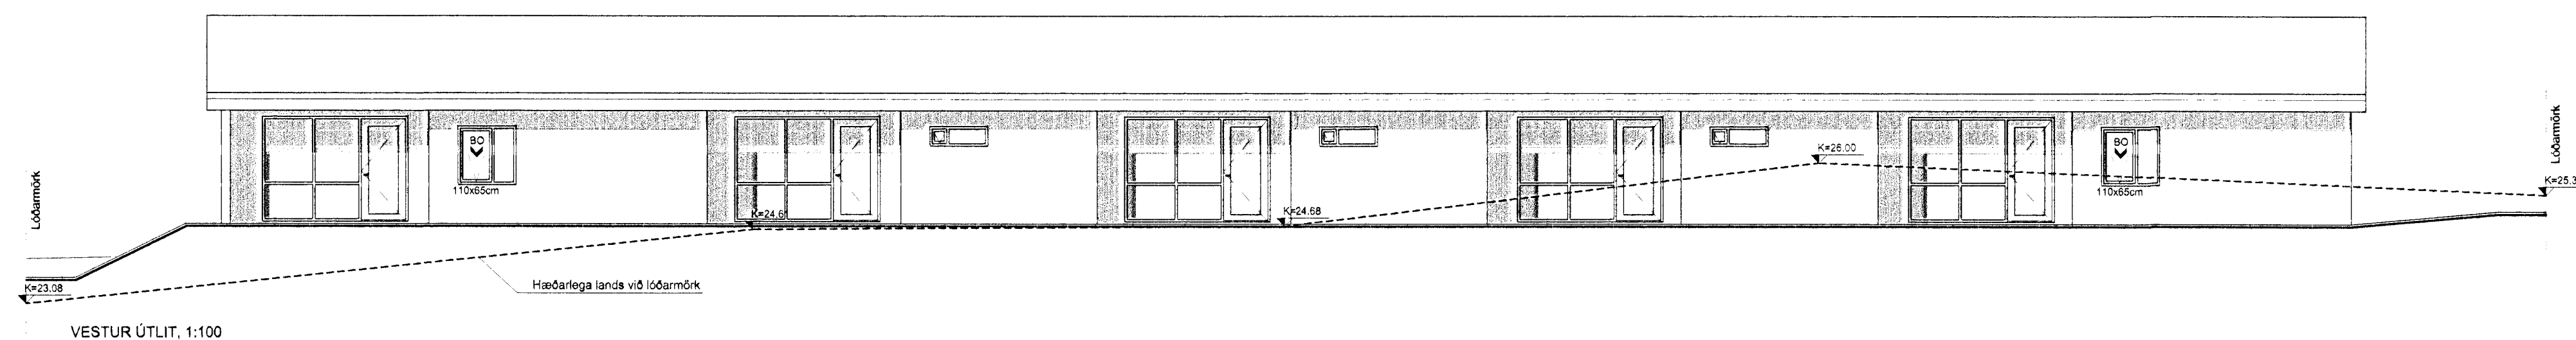


VESTUR ÚTLIT, 1:100

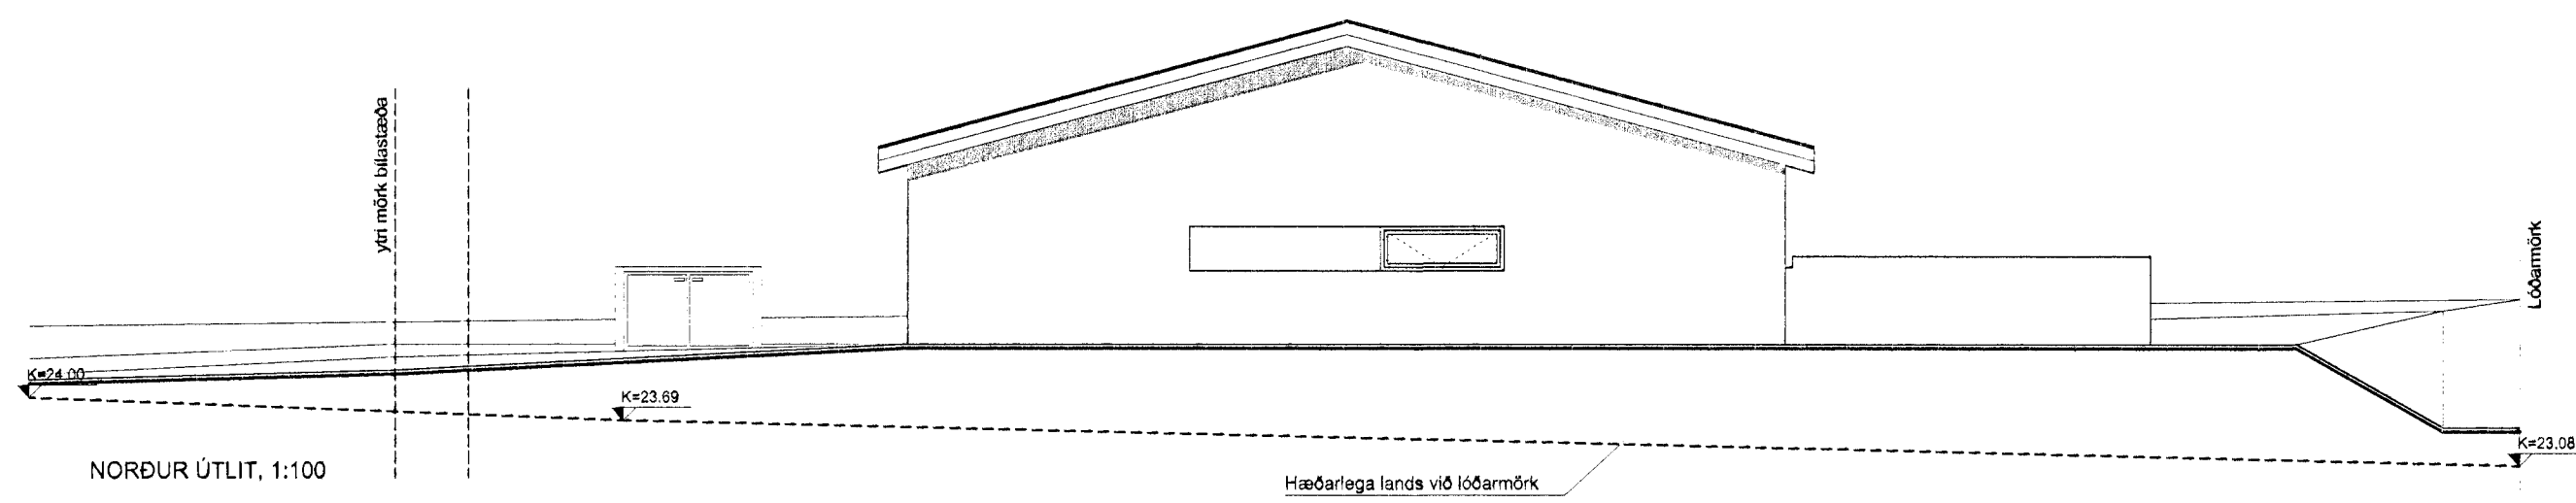


NORDUR ÚTLIT, 1:100

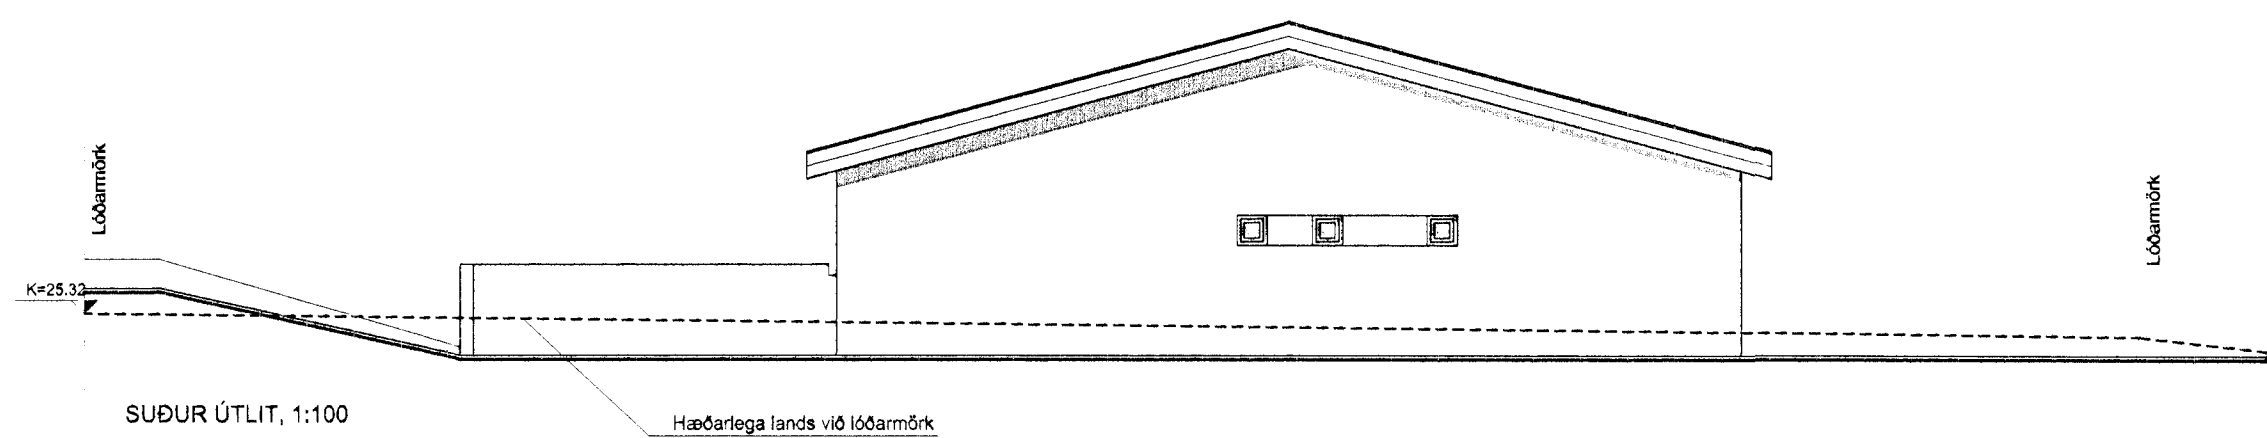

SUDUR ÚTLIT, 1:100

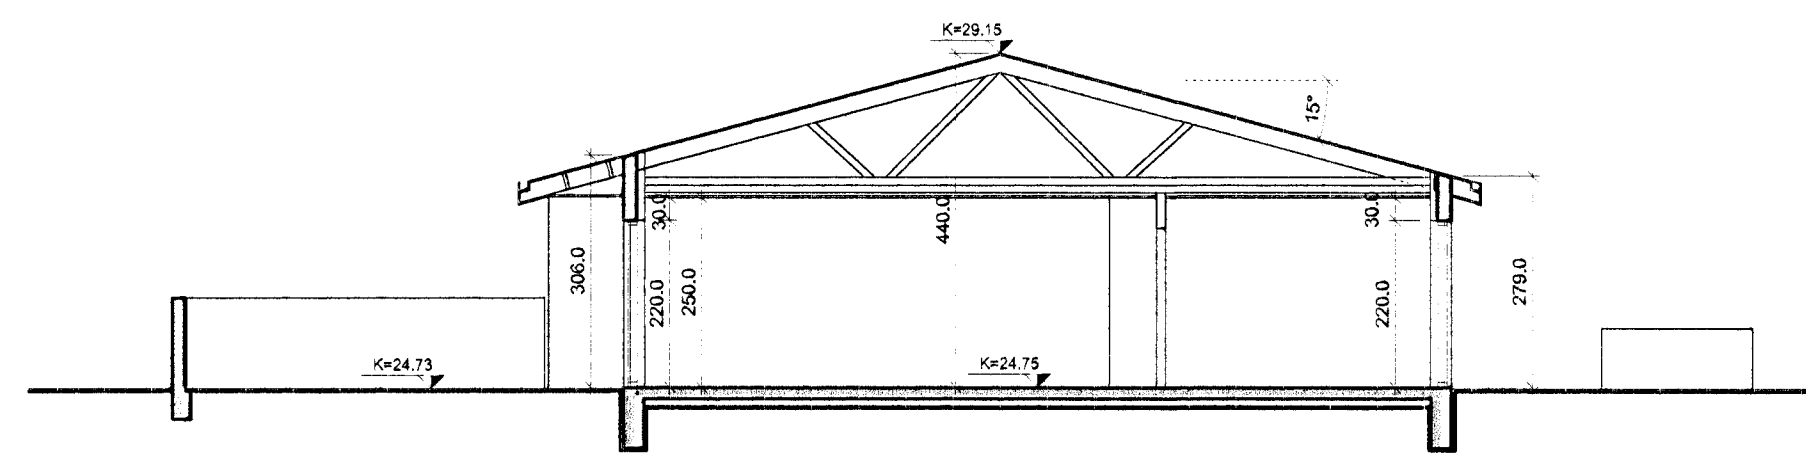

SNID B.B

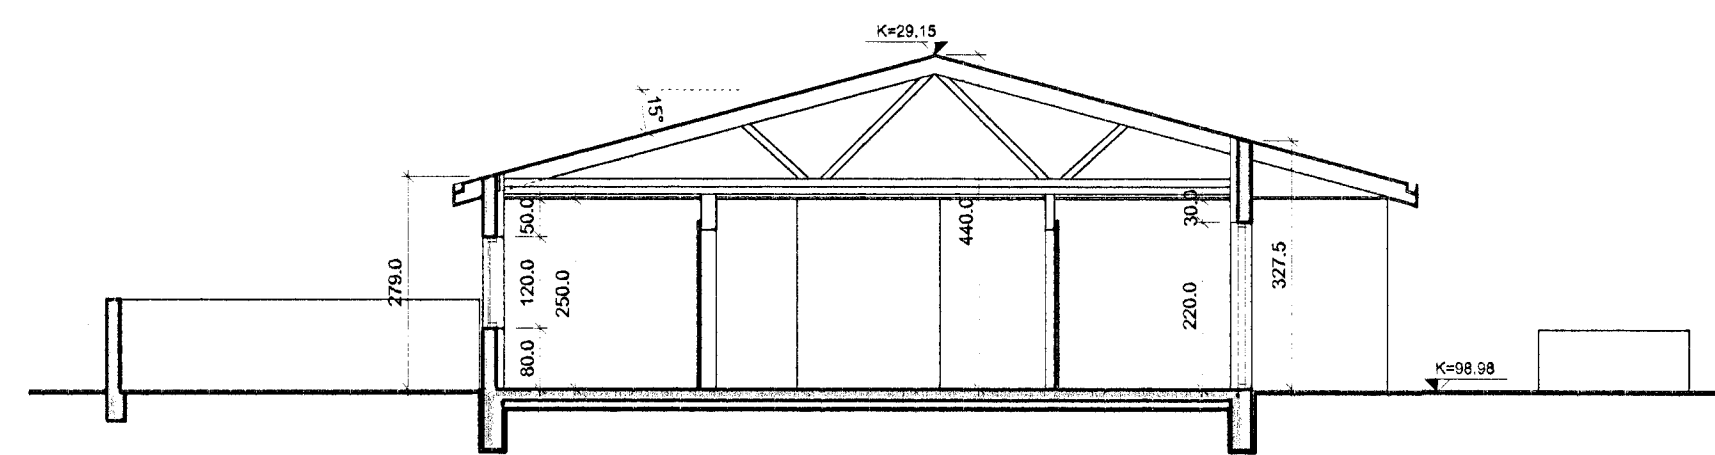

SNID A.A

*Hönnuðist
 Haukeis Mery*

C:
 B:
 A: Kraftsprætur í þaki, gluggar & suðugaffil 26.04.12
 BREYTINGAR: DAGS:

KLUKKUVELLIR 20 - 26b, HAFNARFIRÐI

ADALUPPDRATTUR
 VERK:
 KVARDI: 1:100
 DAGS: 28.01.12
 TEIKN: LME, IFG
 ÚTLIT, SNID
 SKRA:

Logi Már Einarsson arkitekt fal kt. 210864 - 2969

Steinar Sigurðsson arkitekt fal kt. 130958 - 3899

A 102