




Artun brunahönnuðar
F.h. Veris Steinar Jónsson

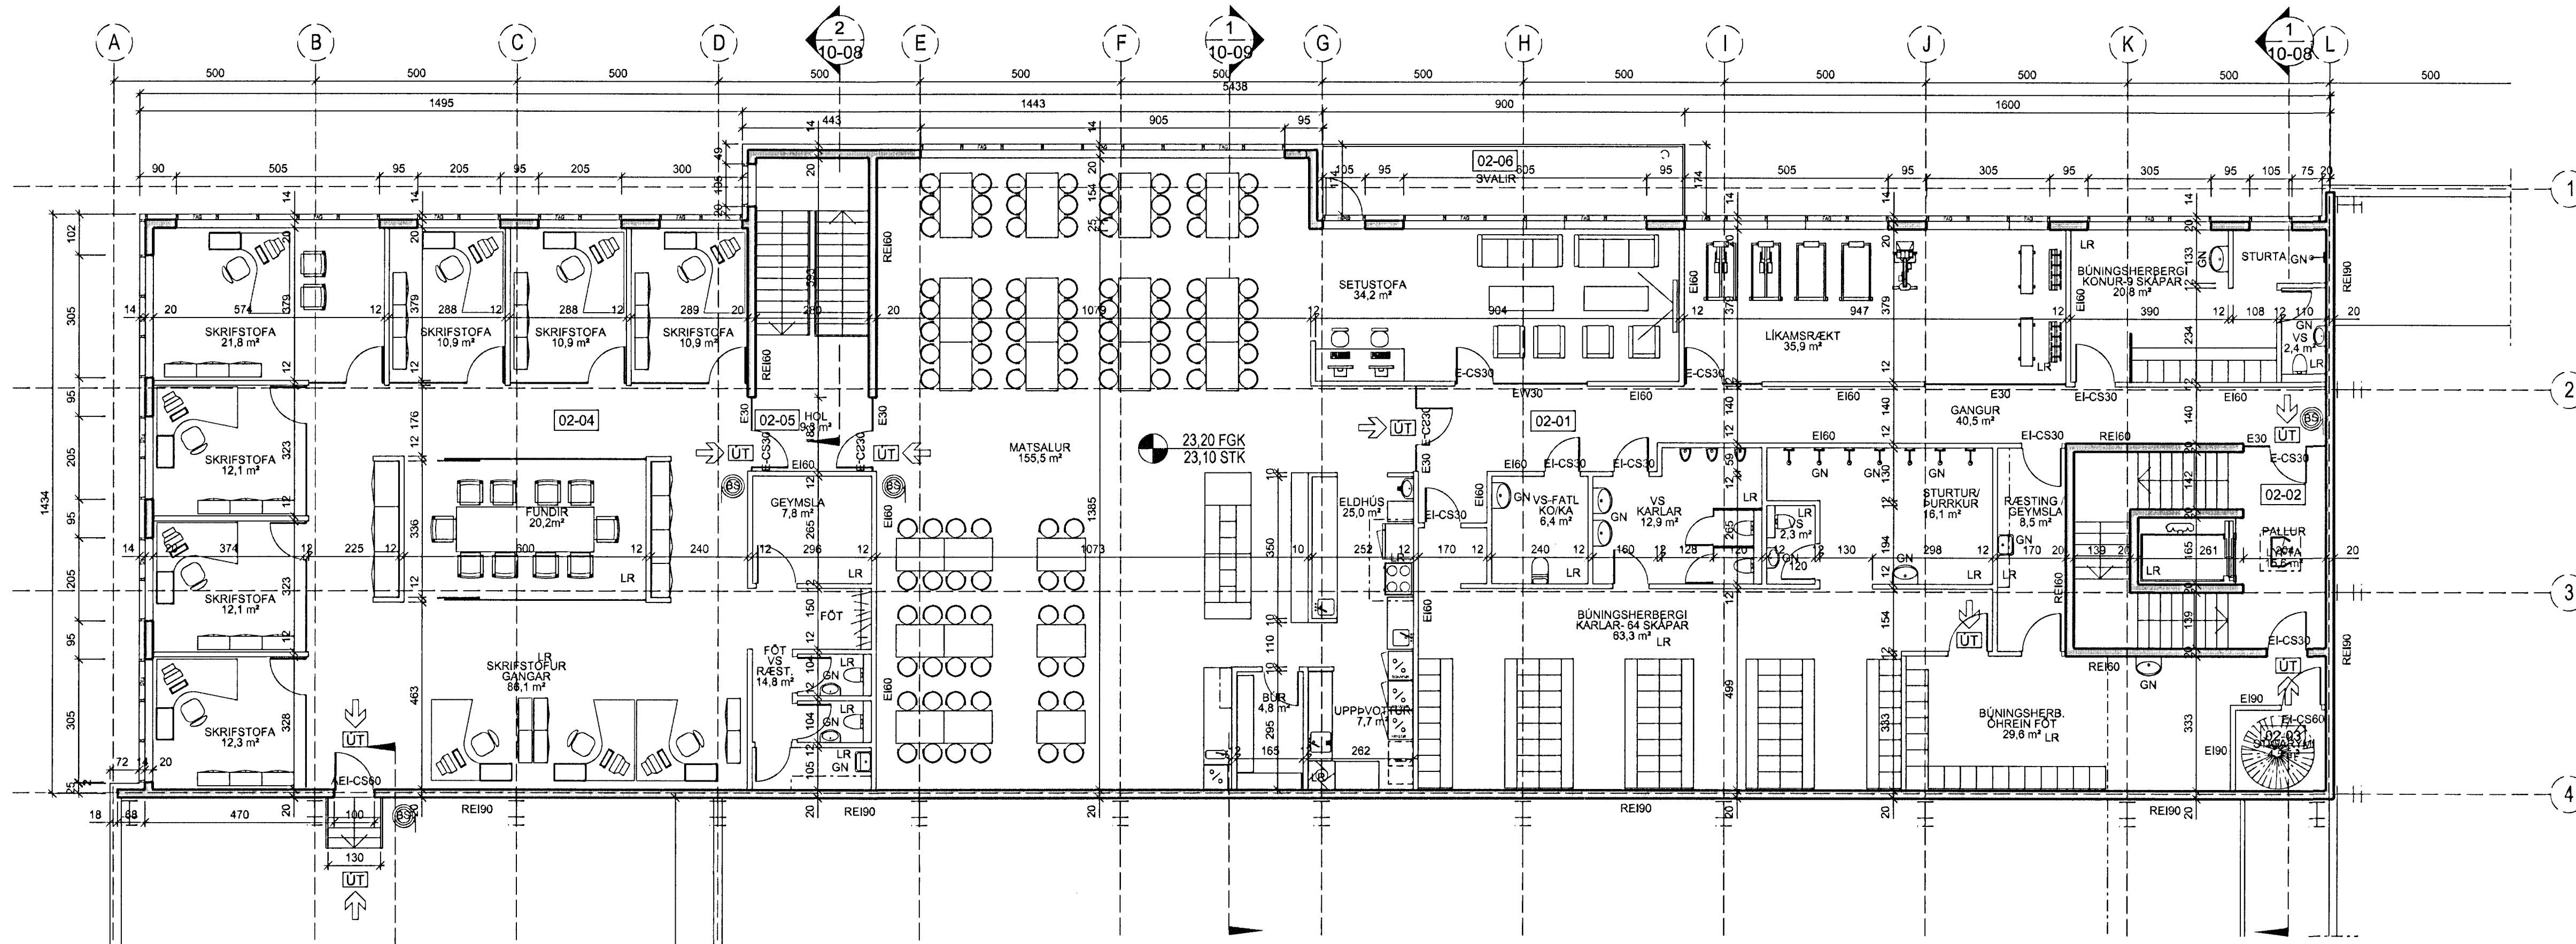


1 GRUNNMYND 2.HÆÐ 1:100
Skrifstofur, eldhús, matsalur, búningsherbergi, líkamsækt, of.
Milliloft yfir afgreiðslu / lager

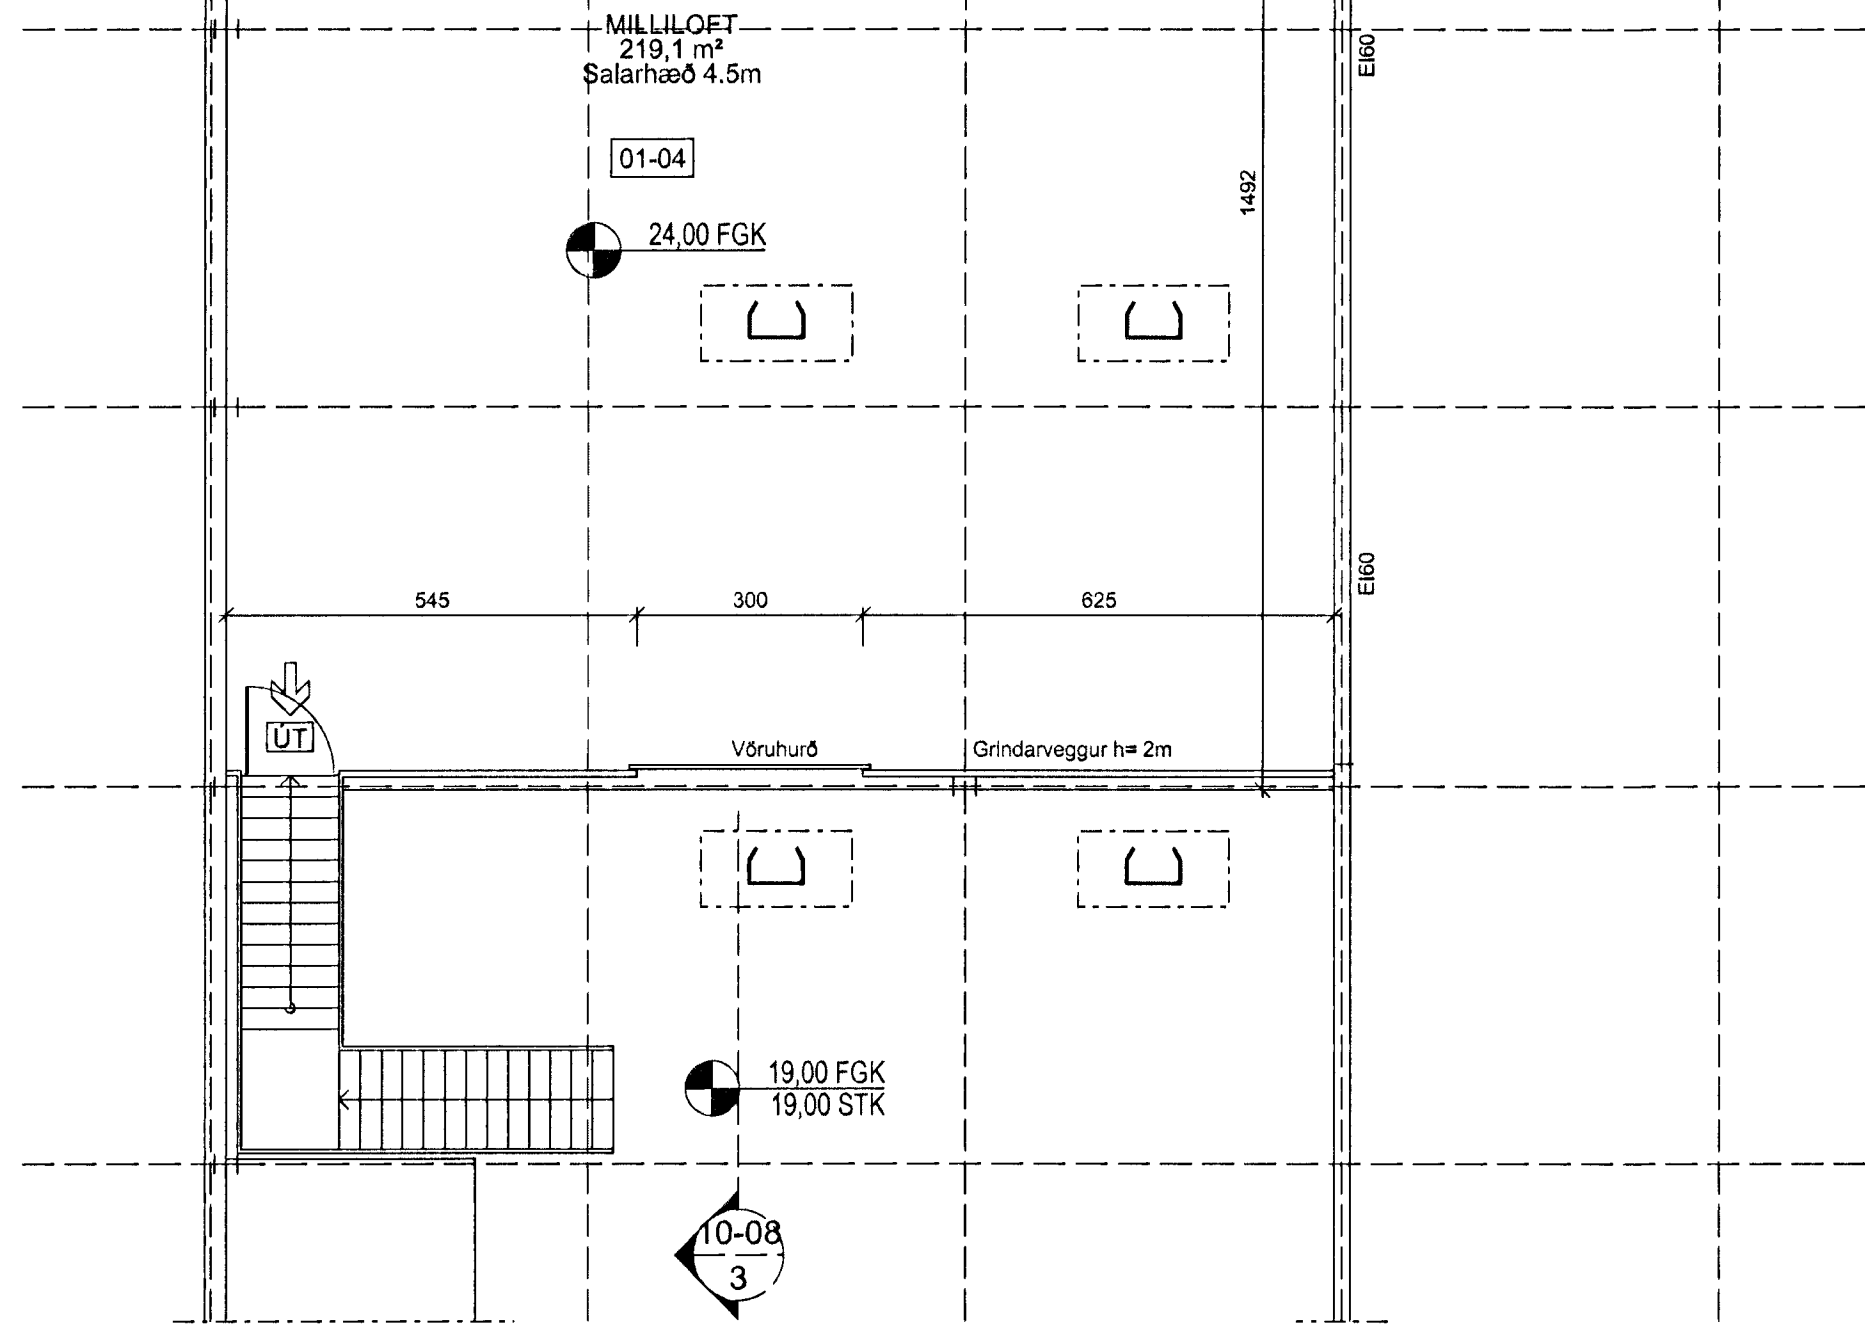

2 GRUNNMYND 3.HÆÐ 1:100
Tæknirými, loftræsting

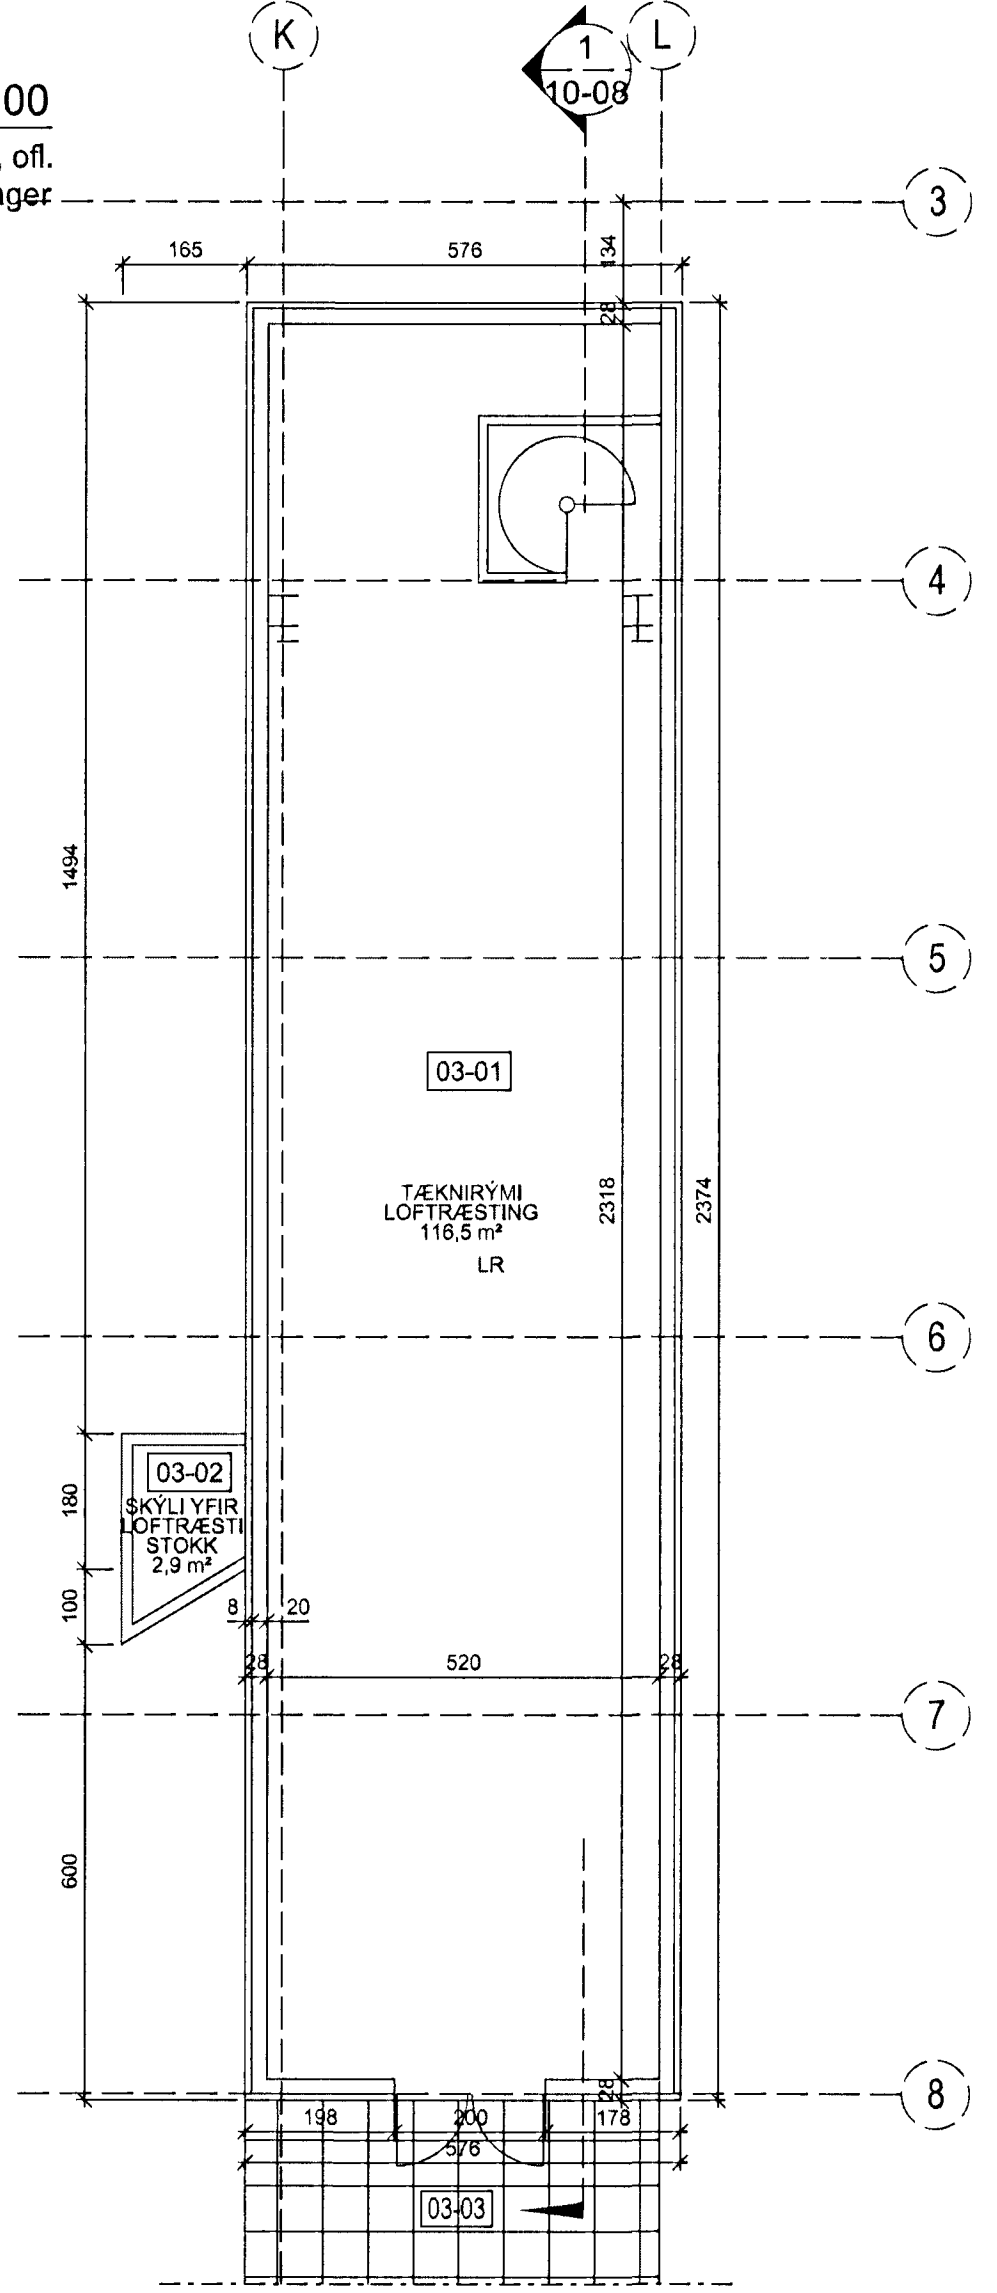



E	OI	HMH	25.06.2012
D	OI	HMH	27.04.2012
C	OI	HMH	30.06.2009
B	OI	HMH	13.01.2009
A	OI	HMH	01.02.2008

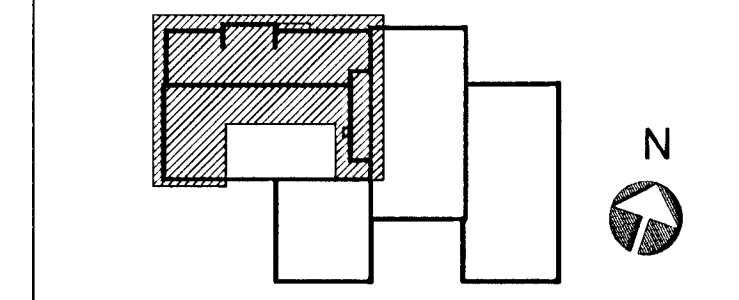

ASK ARKITEKTAR EHF
GERSGÖTU 9 101 REYKJAVÍK
SÍMI 515 1000 FAX 515 0319
WWW.ASK.IS

ARTUN AÐALIÖNNUÐAR
Hölgur Mír Halldóttir
Annikat P.A.L. H301258-7048
hul@ask.is annikat@ask.is

VERKEFNI	GJÁHELLA 4, HAFNARFIRDI HÉÐINN
TEIÐING TERNINGAR	ADALTEIÐING GRUNNMYND 2. HÆÐ GRUNNMYND 3. HÆÐ MILLILOFT
VERK NR.	06124
ALÖGÐING - NÁMERS TERNINGAR	01 - 10-07
UTGAFA	E

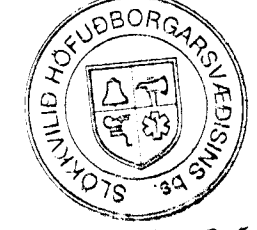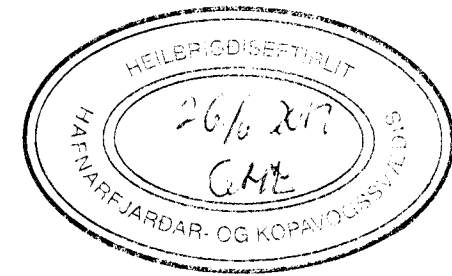

26/6/12 B.K.