

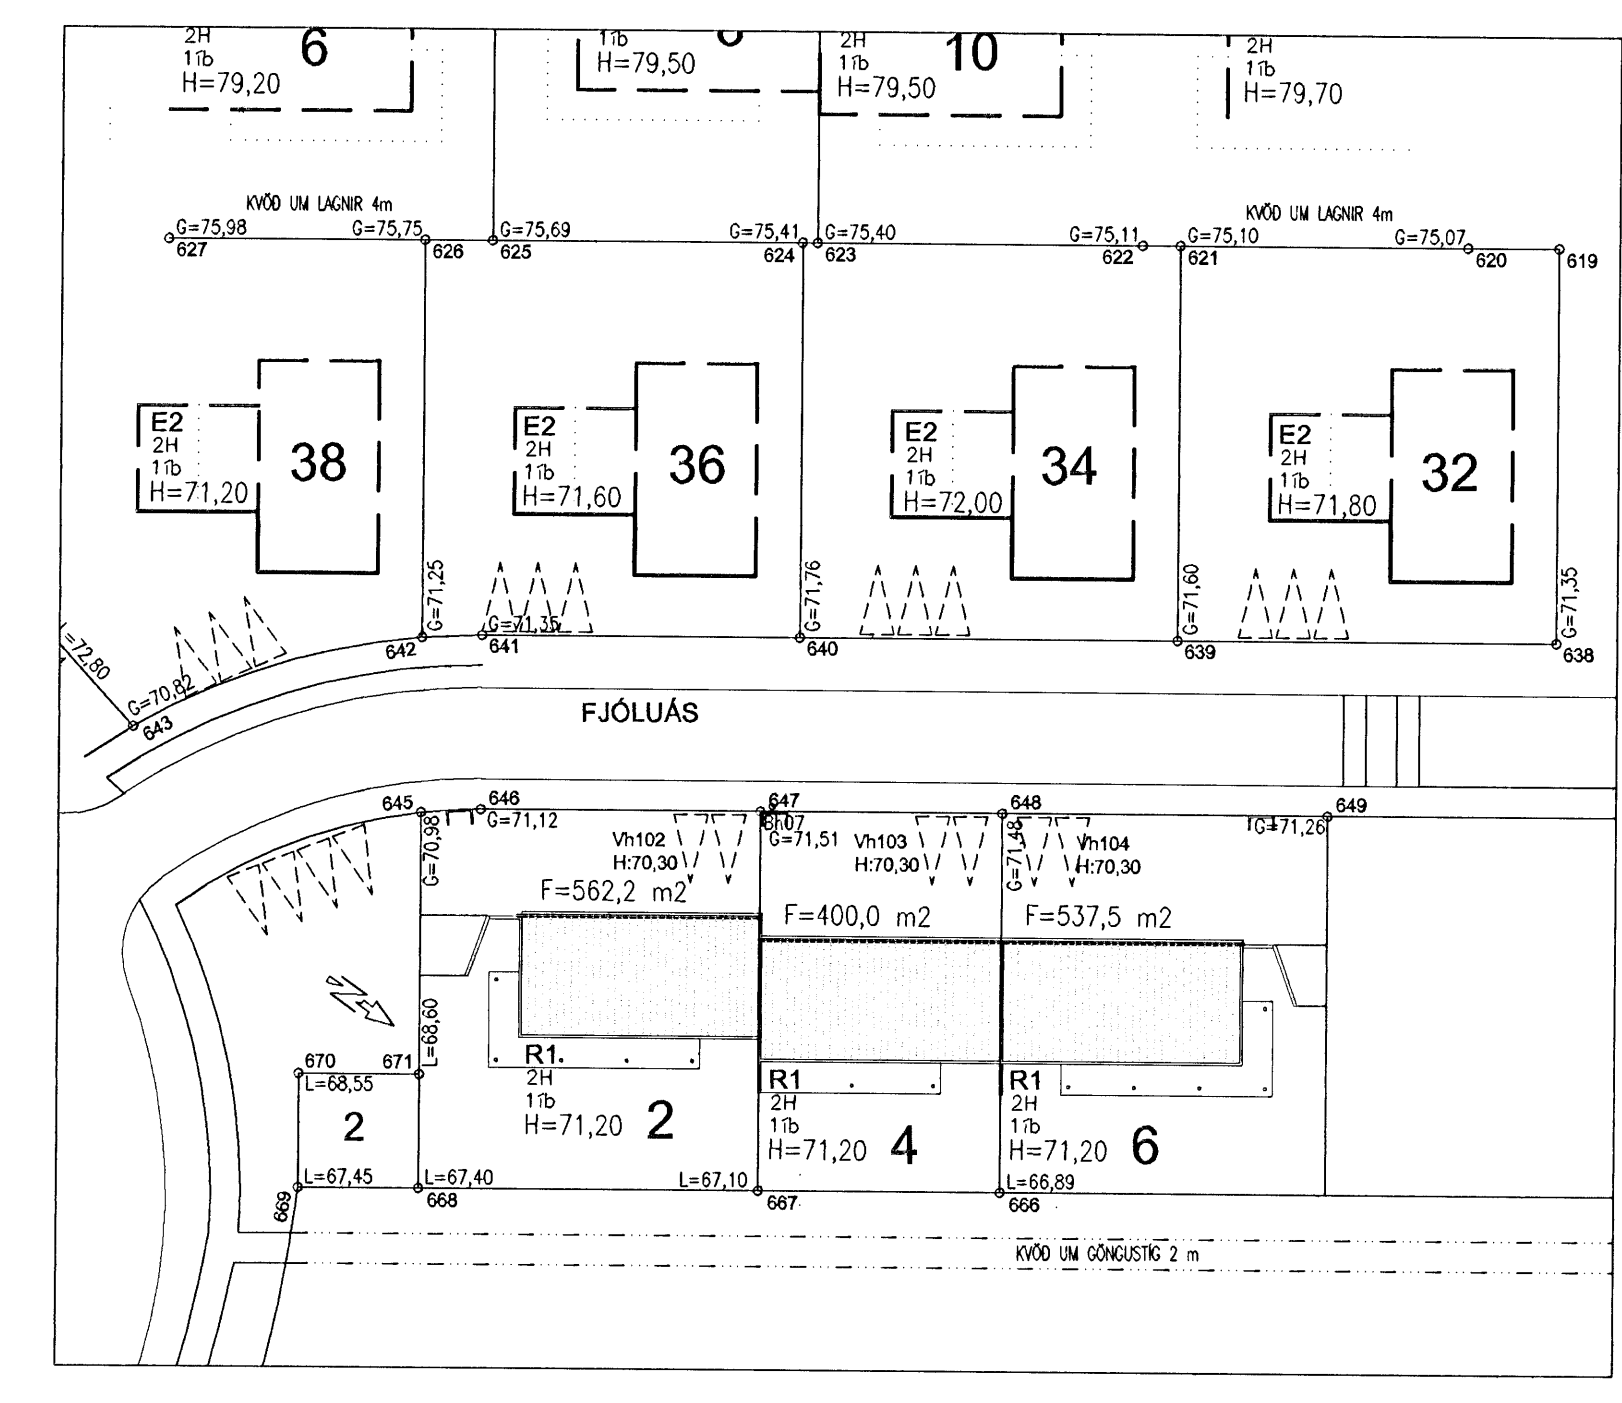
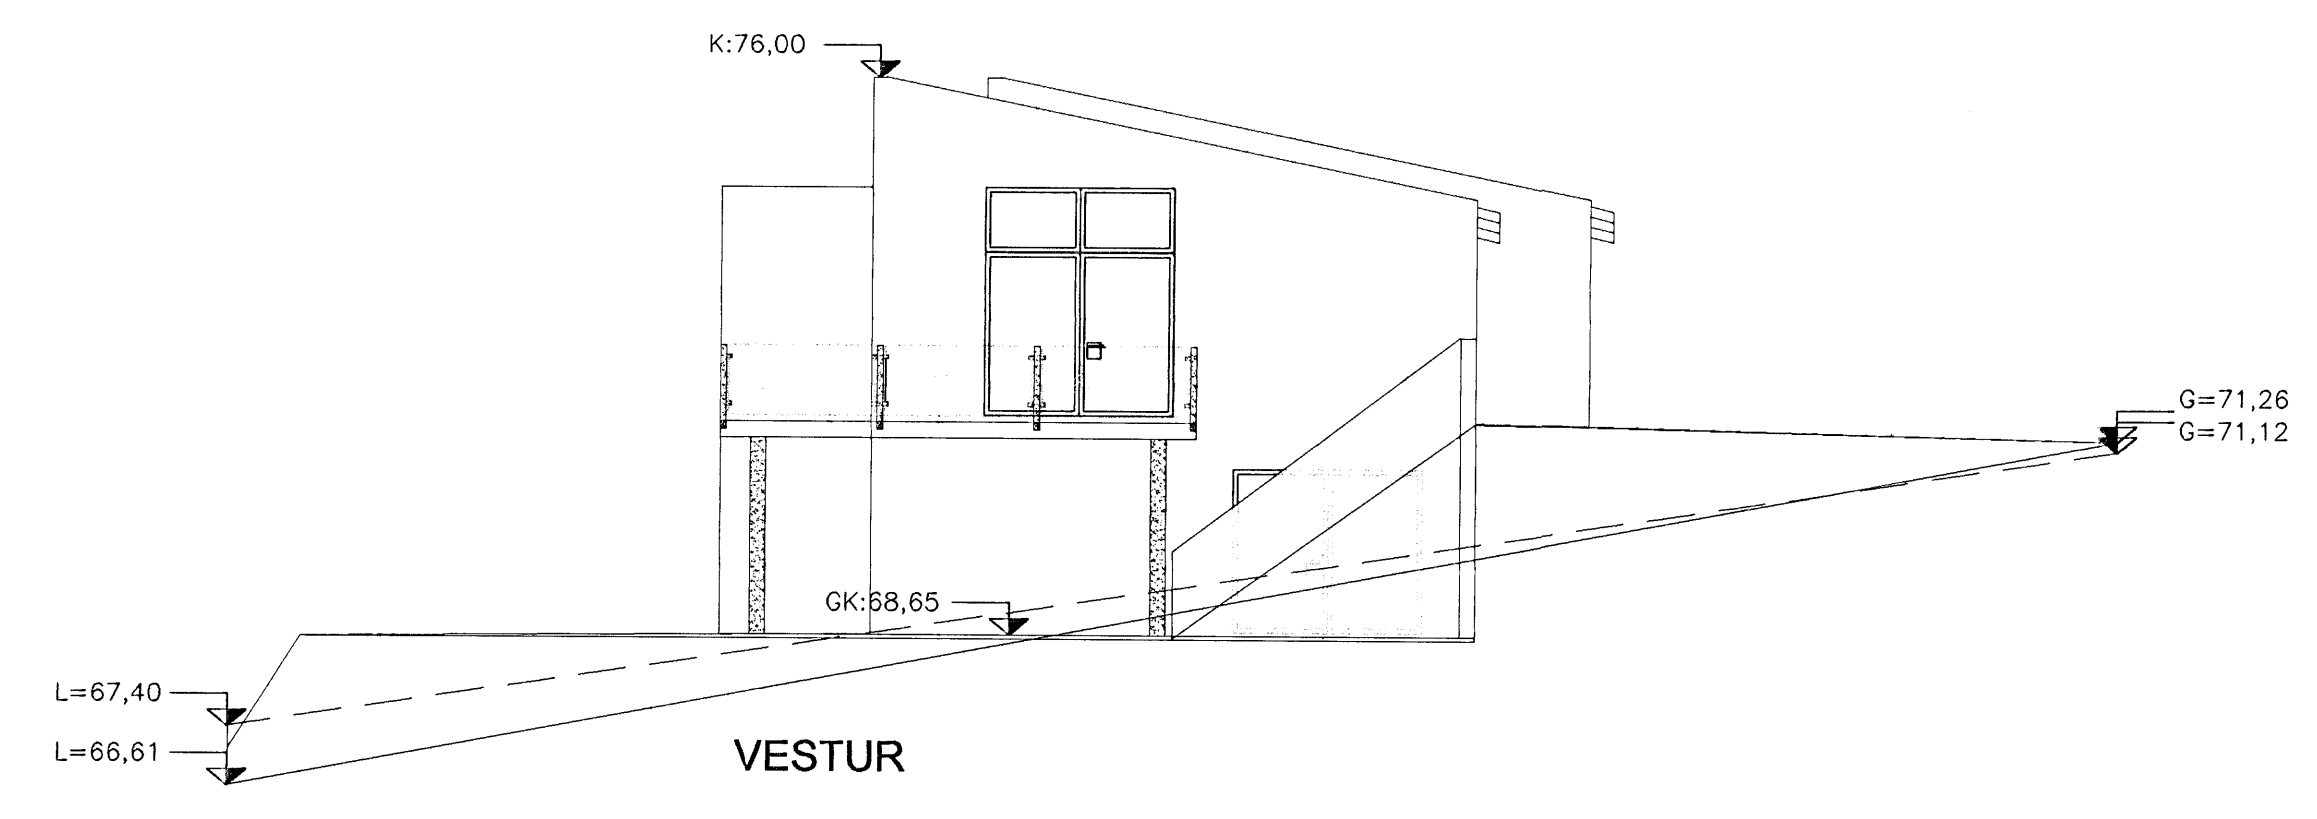
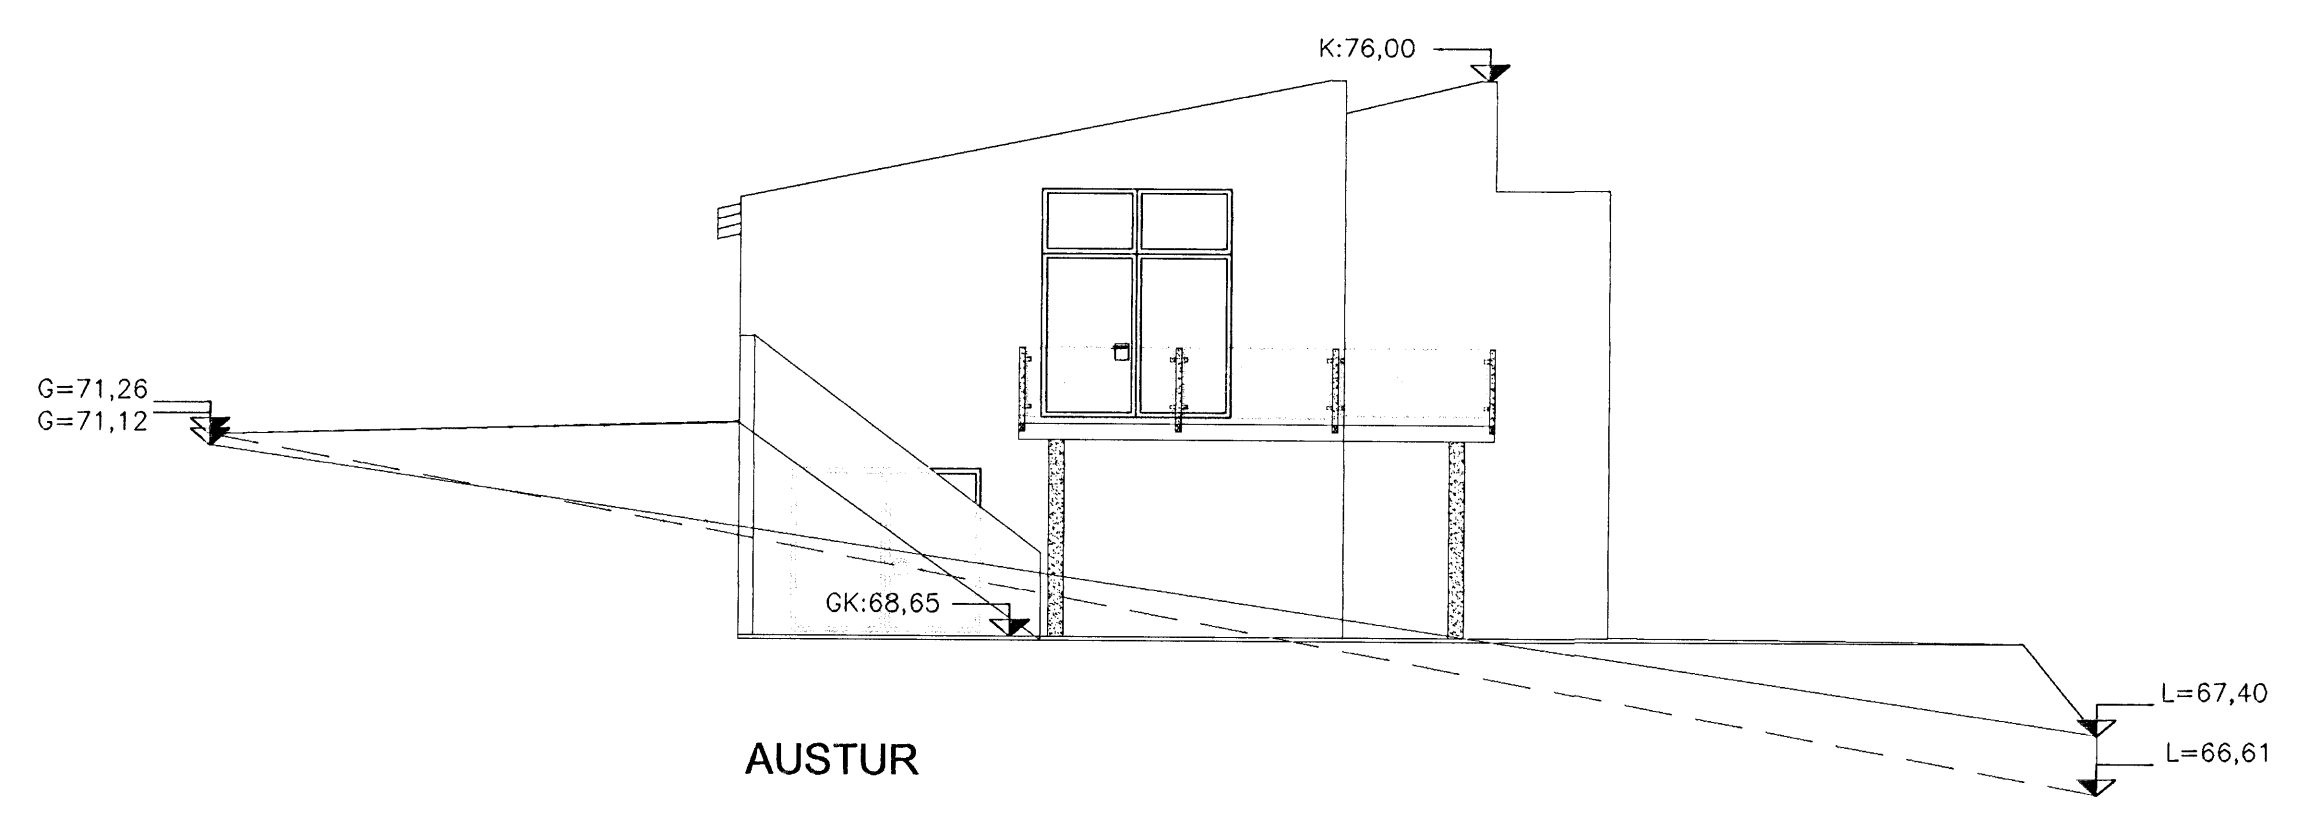
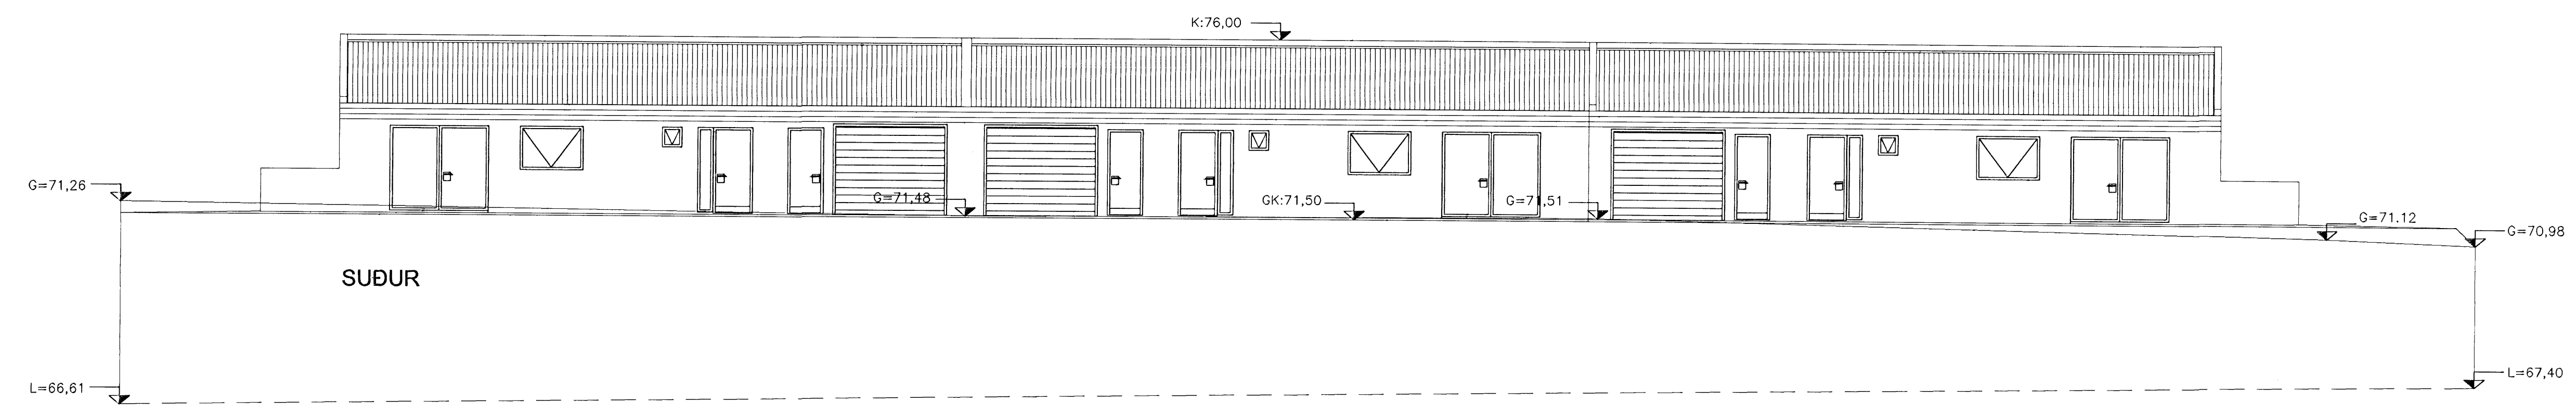


Úr Gildi

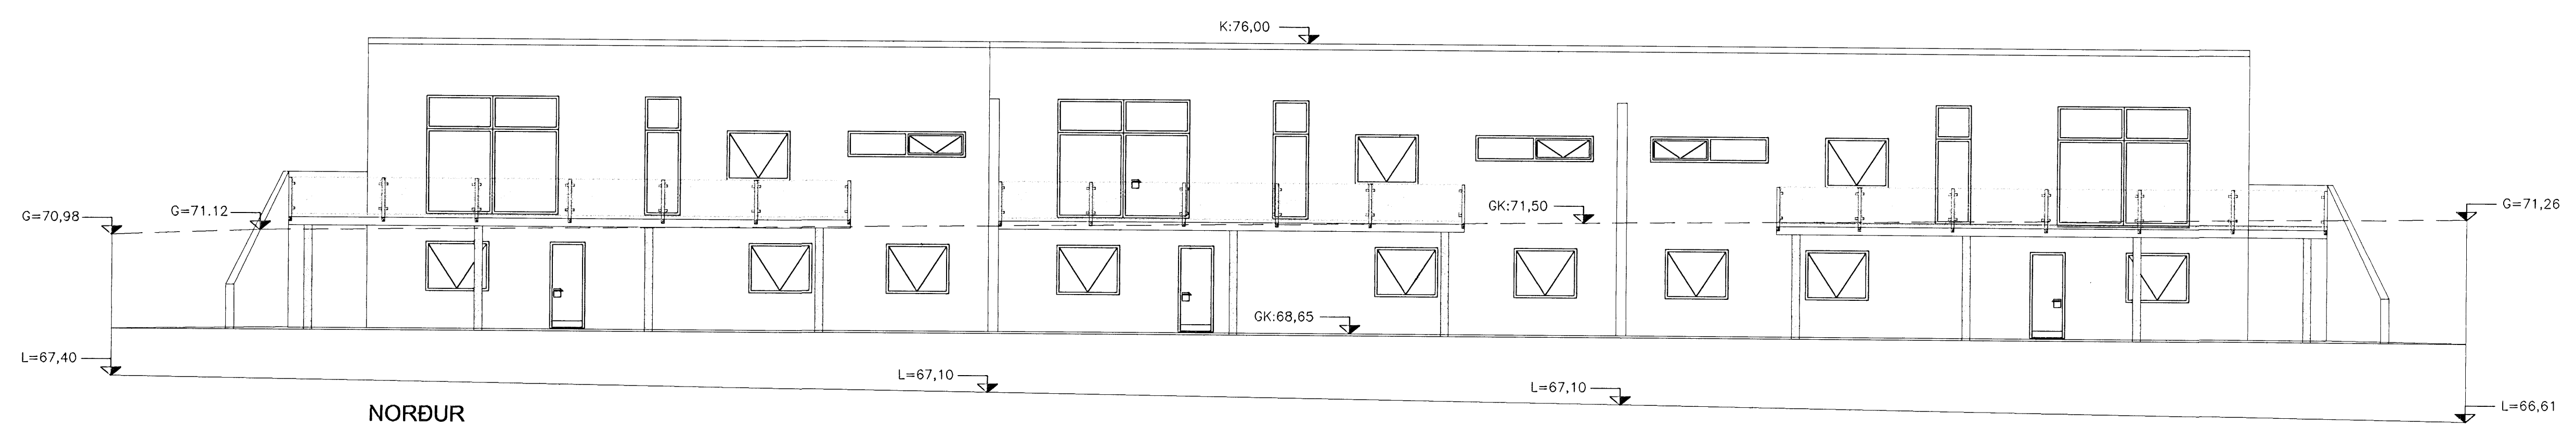

AFSTÖÐUMYND MKV.: 1:500

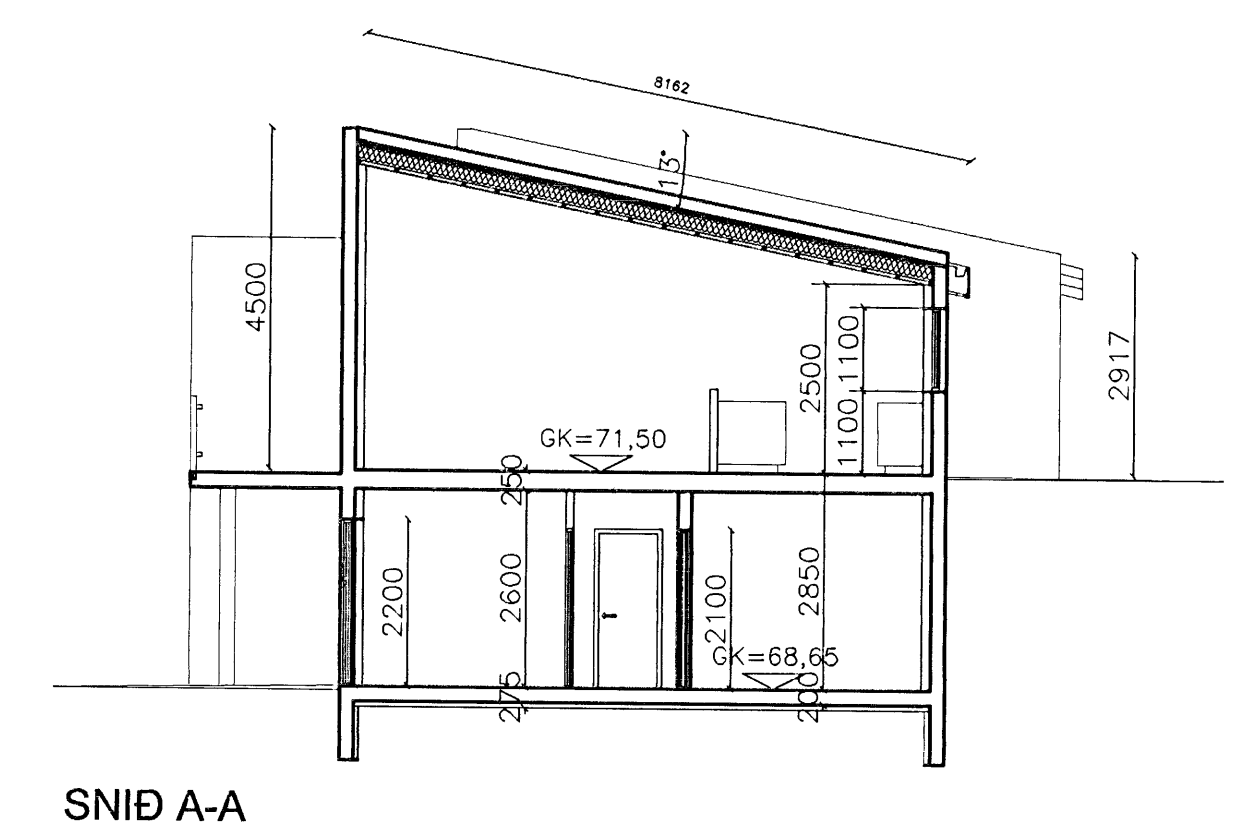

SNID A-A

NR.	DAGS.	BREYTING.	AF.
1	10.08.07	HÉÐARLÍNUM BÉTT INN Á ÚTLIT OG GK BREYTT.	SV
2	29.08.07	HÉÐSTI ÖTVEGGURINN LÉKKADUR UM 30 cm.	SV
3	10.01.08	STÖDVEGGJUM BÉTT VID	SV

FJÓLUÁS 2 - 4 - 6 HAFNARFJÁRDARBÆR		TÆKNIPJÓNUSTA SÁ ehf HAFNARGATA 60 230 KEFLAVÍK S: 421-5105	
ÚTLIT, SNID OG AFSTÖÐUMYND		hannað SA	teiknað SA/SV
SIGURDUR ÁSGRIMSSON KT. 161161-2929 MTFI		yfirfarir SV	dagur 01.08.2007
mkv. 1:100 / 1:500		nr.	589102

TÖLVAHEITI: GK-VA-VERK NR-VERK 589-ARKITEKT\BYGGINGARN.TEIKN.DWG