


GRUNNMYND NEÐRI HÆÐAR 1:100

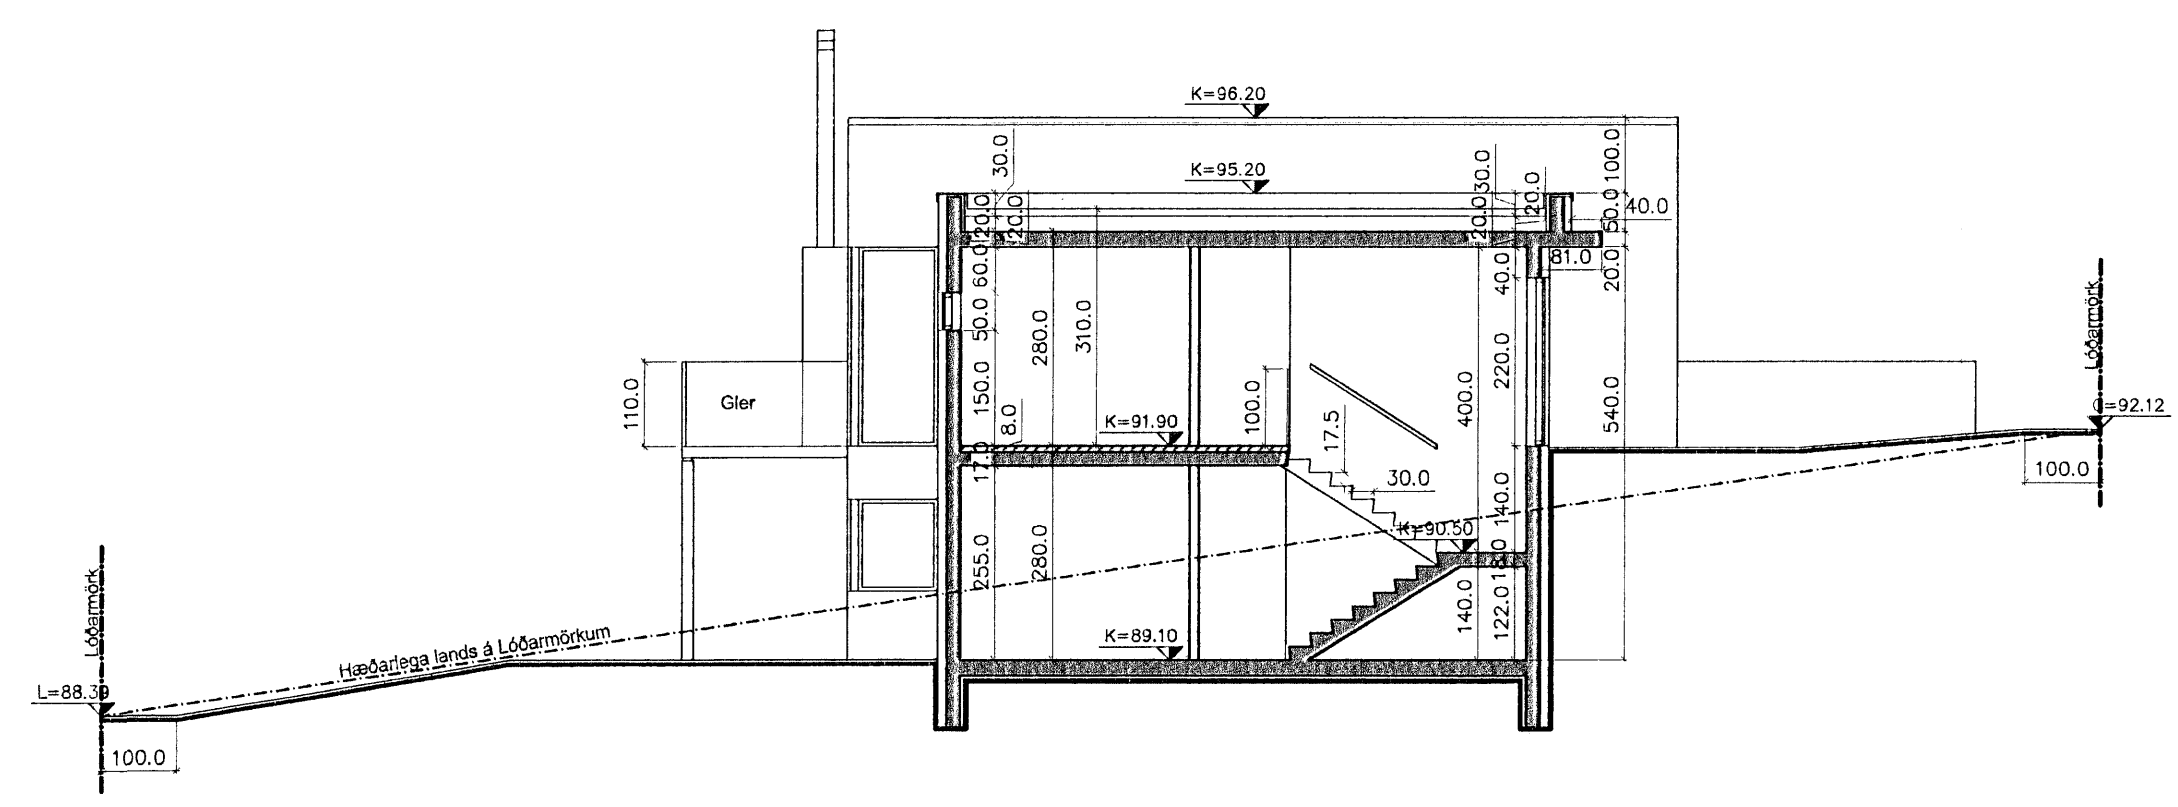


SNID A-A 1:100

C: Lóðarhönnun	08.07.08
B: Innra skipulag neðri hæðar, rýmisnúmer	10.10.07
A: Uppbygging útveggja. Stækun neðri hæðar	12.06.07
BREYTINGAR:	DAGS:

**BREKKUÁS 19, HAFNARFIRÐI**

ADALUPPDRÁTTUR	VERK:	
	KVARDI:	1:100
	DAGS:	26.01.07
GRUNNMYND N.H.	TEIKN:	LME, JFG, AK
SNID A-A	SKRÁ:	

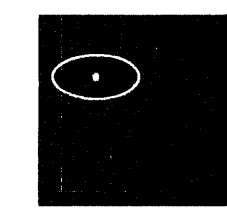

**KOLLGÁTA**  
arkitektúr - hönnun  
Kaupvangsstr. 29, 600 Akureyri  
Símar: 462 7881 - 862 7881  
Netfang: kollgata@kollgata.is

*Logi Már Einarsson*  
Logi Már Einarsson arkitekt faf kt. 210864 - 2969