


Samþykkt þann

23 JUL 2008

Byggingafulltrúinn í Hafnarfirði
F.h. Jón Sigurðsson

Logi Már Einarsson


Úr Gildi

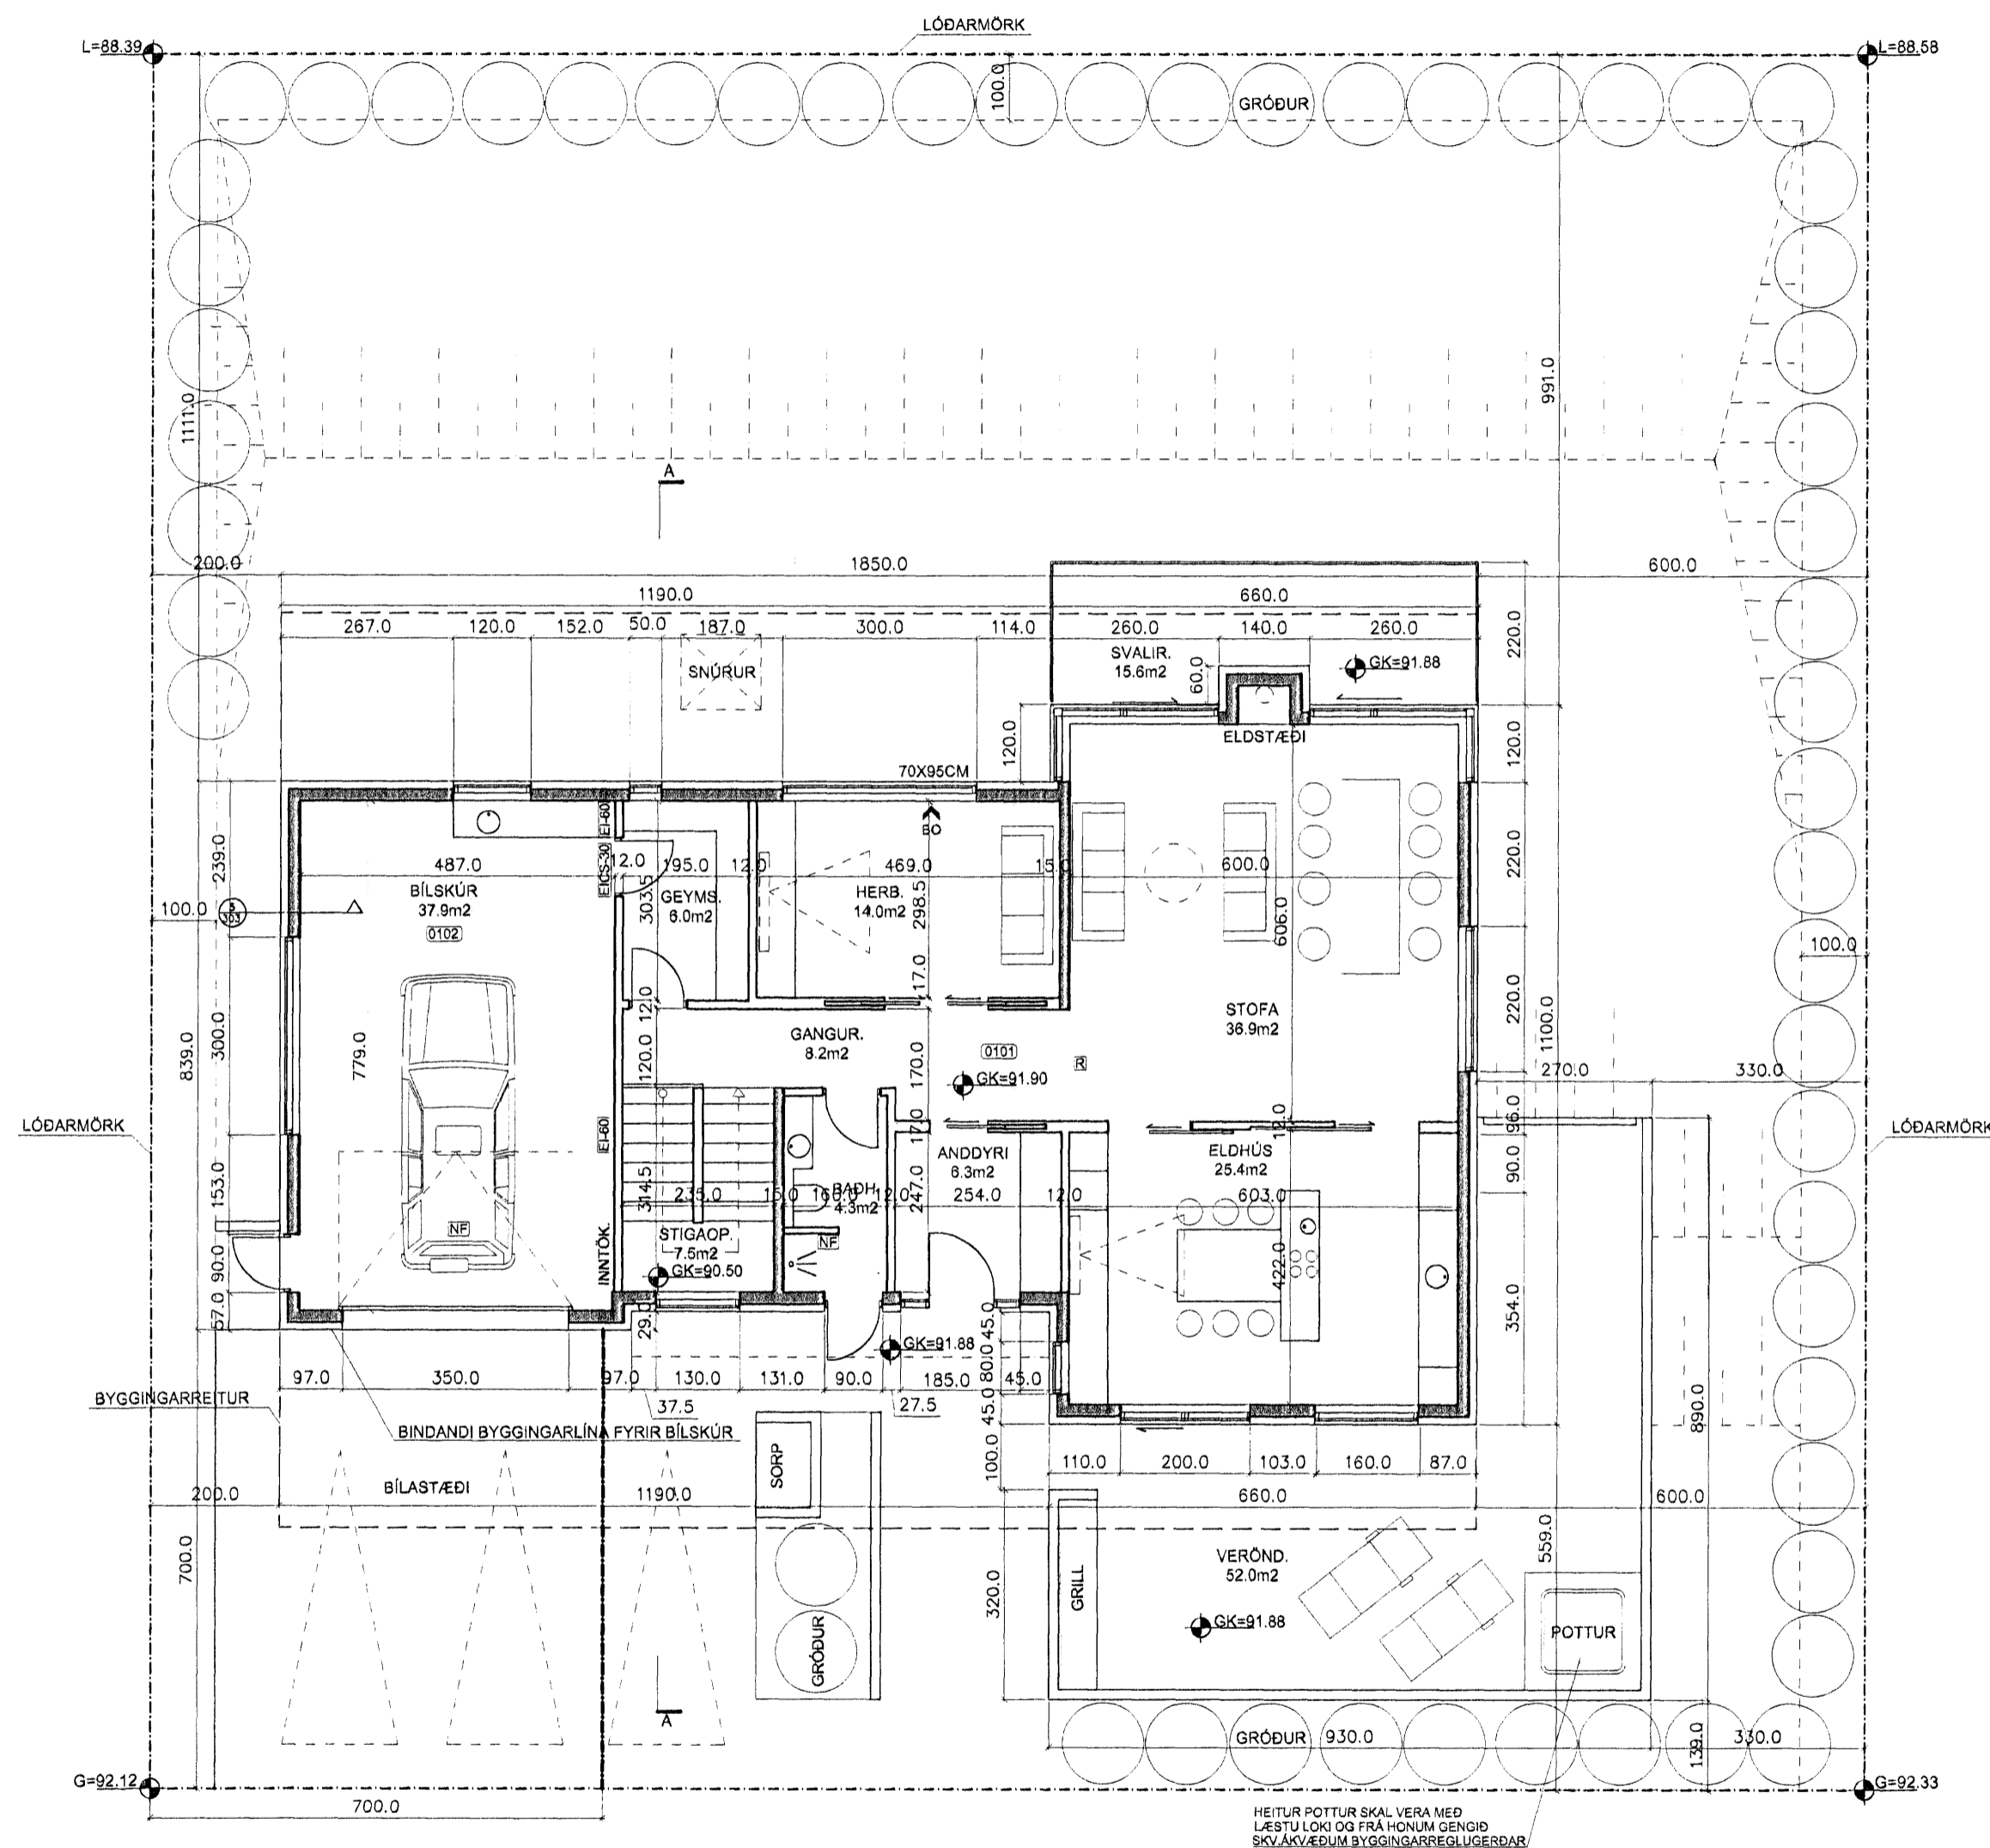

C: Lóðarhönnun	08.07.08
B: Rýmisúmrer	10.10.07
A: Uppbygging útveggja. Gluggasetning	12.06.07
BREYTINGAR:	DAGS:

BREKKUÁS 19, HAFNARFIRÐI

VERK:	
ÞÁLUPPDRÁTTUR	KVARÐI: 1:100
	DAGS: 26.01.07
GRUNNMYND E.H.	TEIKN: LME, JFG, ÁK
	SKRÁ:

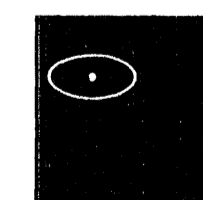

KOLLGÁTA

arkitektúr - hönnun

Kaupvangsstr. 29, 600 Akureyri

Símar: 462 7881 - 862 7881

Netfang: kollgata@kollgata.is

Logi Már Einarsson
Logi Már Einarsson arkitekt faf kt. 210864 - 2969

GRUNNMYND EFRI HÆÐAR 1:100