



Inntök
R.H. Ø50
loftnet Ø50
sími Ø50
aukar. frá T1 Ø25
rör skulu ná út
fyrr lögarmörk

SNID M. 1:100

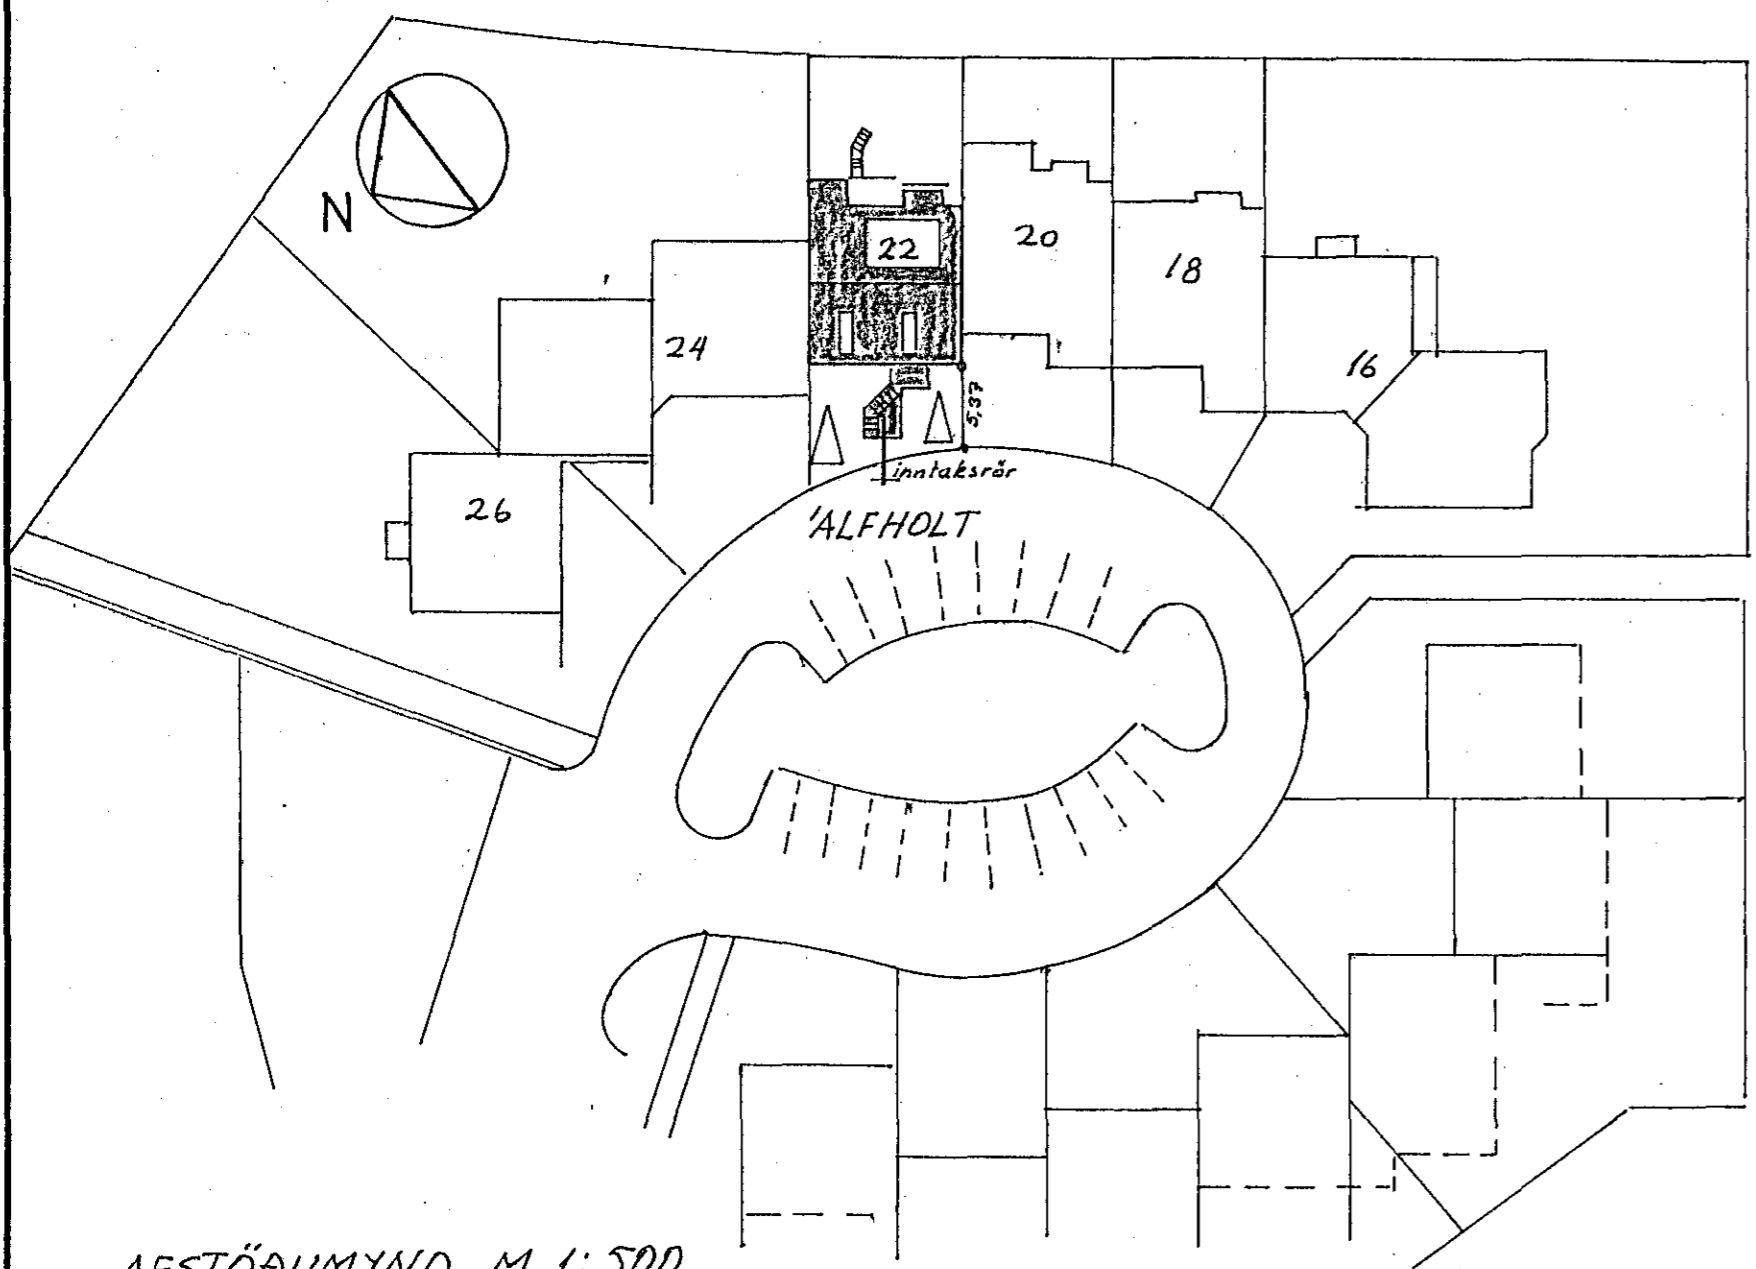

AFSTÖÐUMYND M 1:500

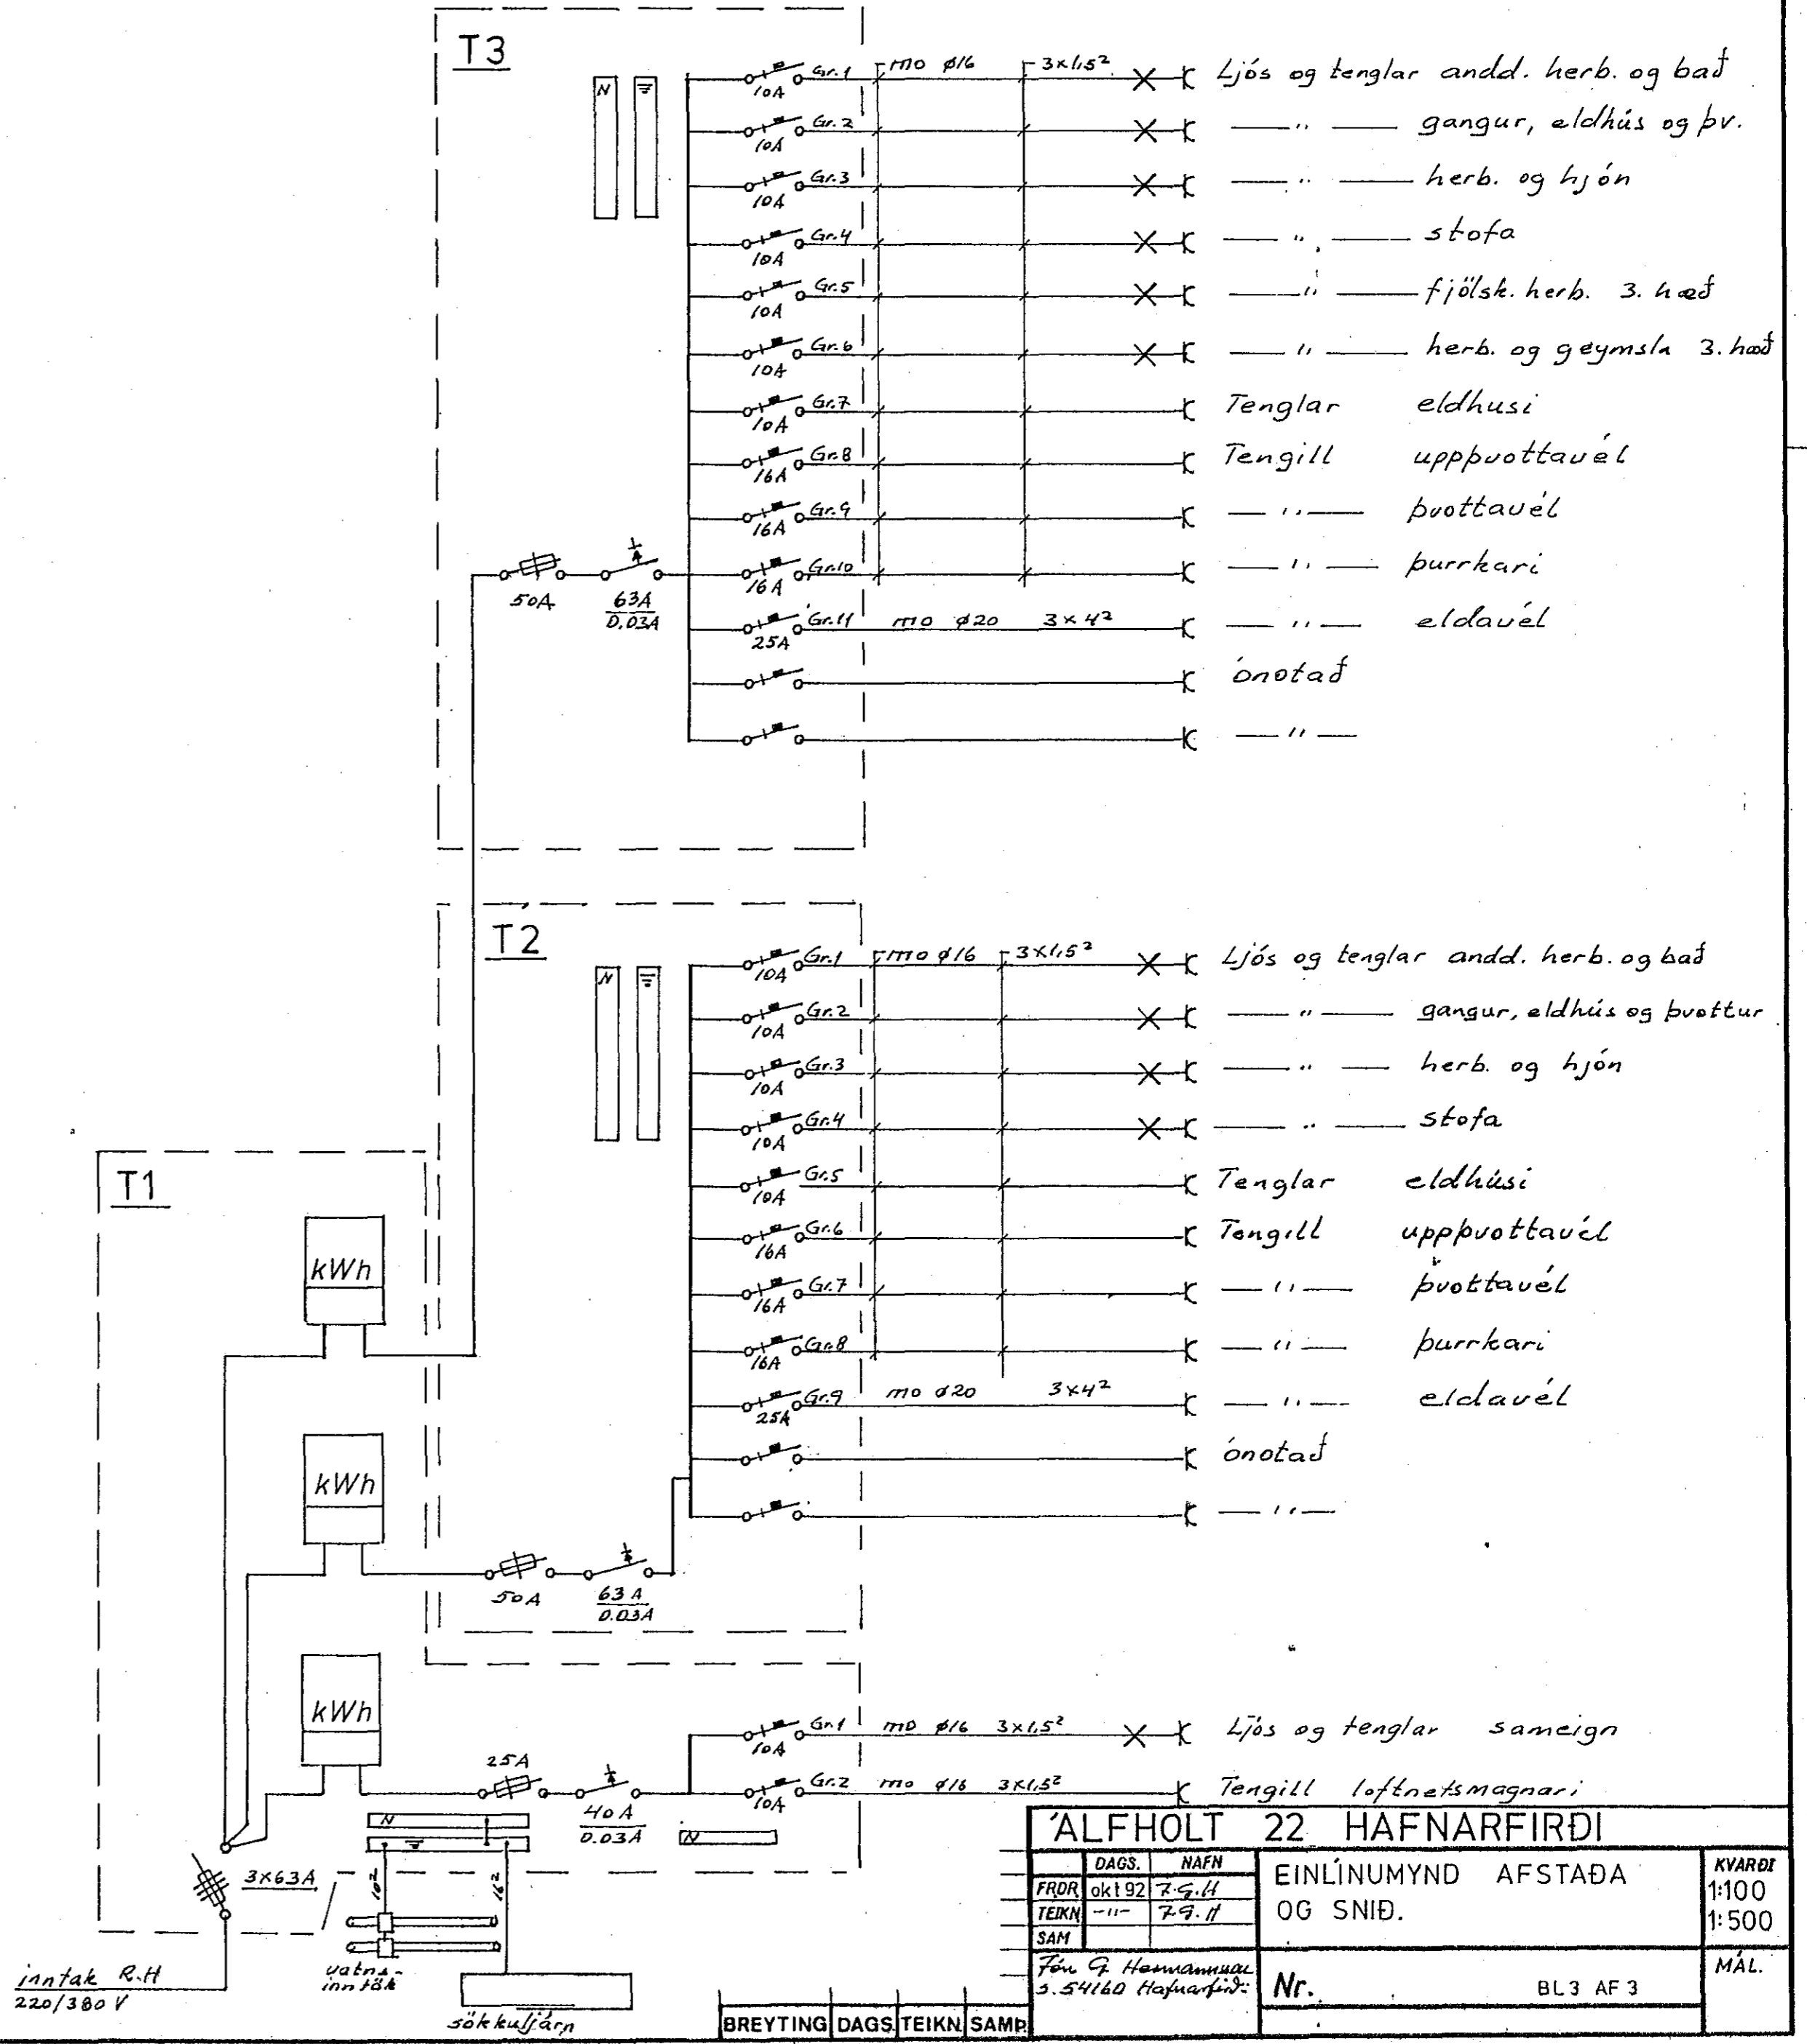

'ALFHOLT 22 HAFNARFIRÐI		FRDR	okt 92	7.9.11	1:100
TEIKN	-11-	7.9.11			1:500
SAM					
För G. Hannamúel 5.54160 Hafnarfirði					MÁL.
Nr.		BL3 AF3			

BREYTING DAGS, TEIKN, SAMÞ