


NR 25


NR 23

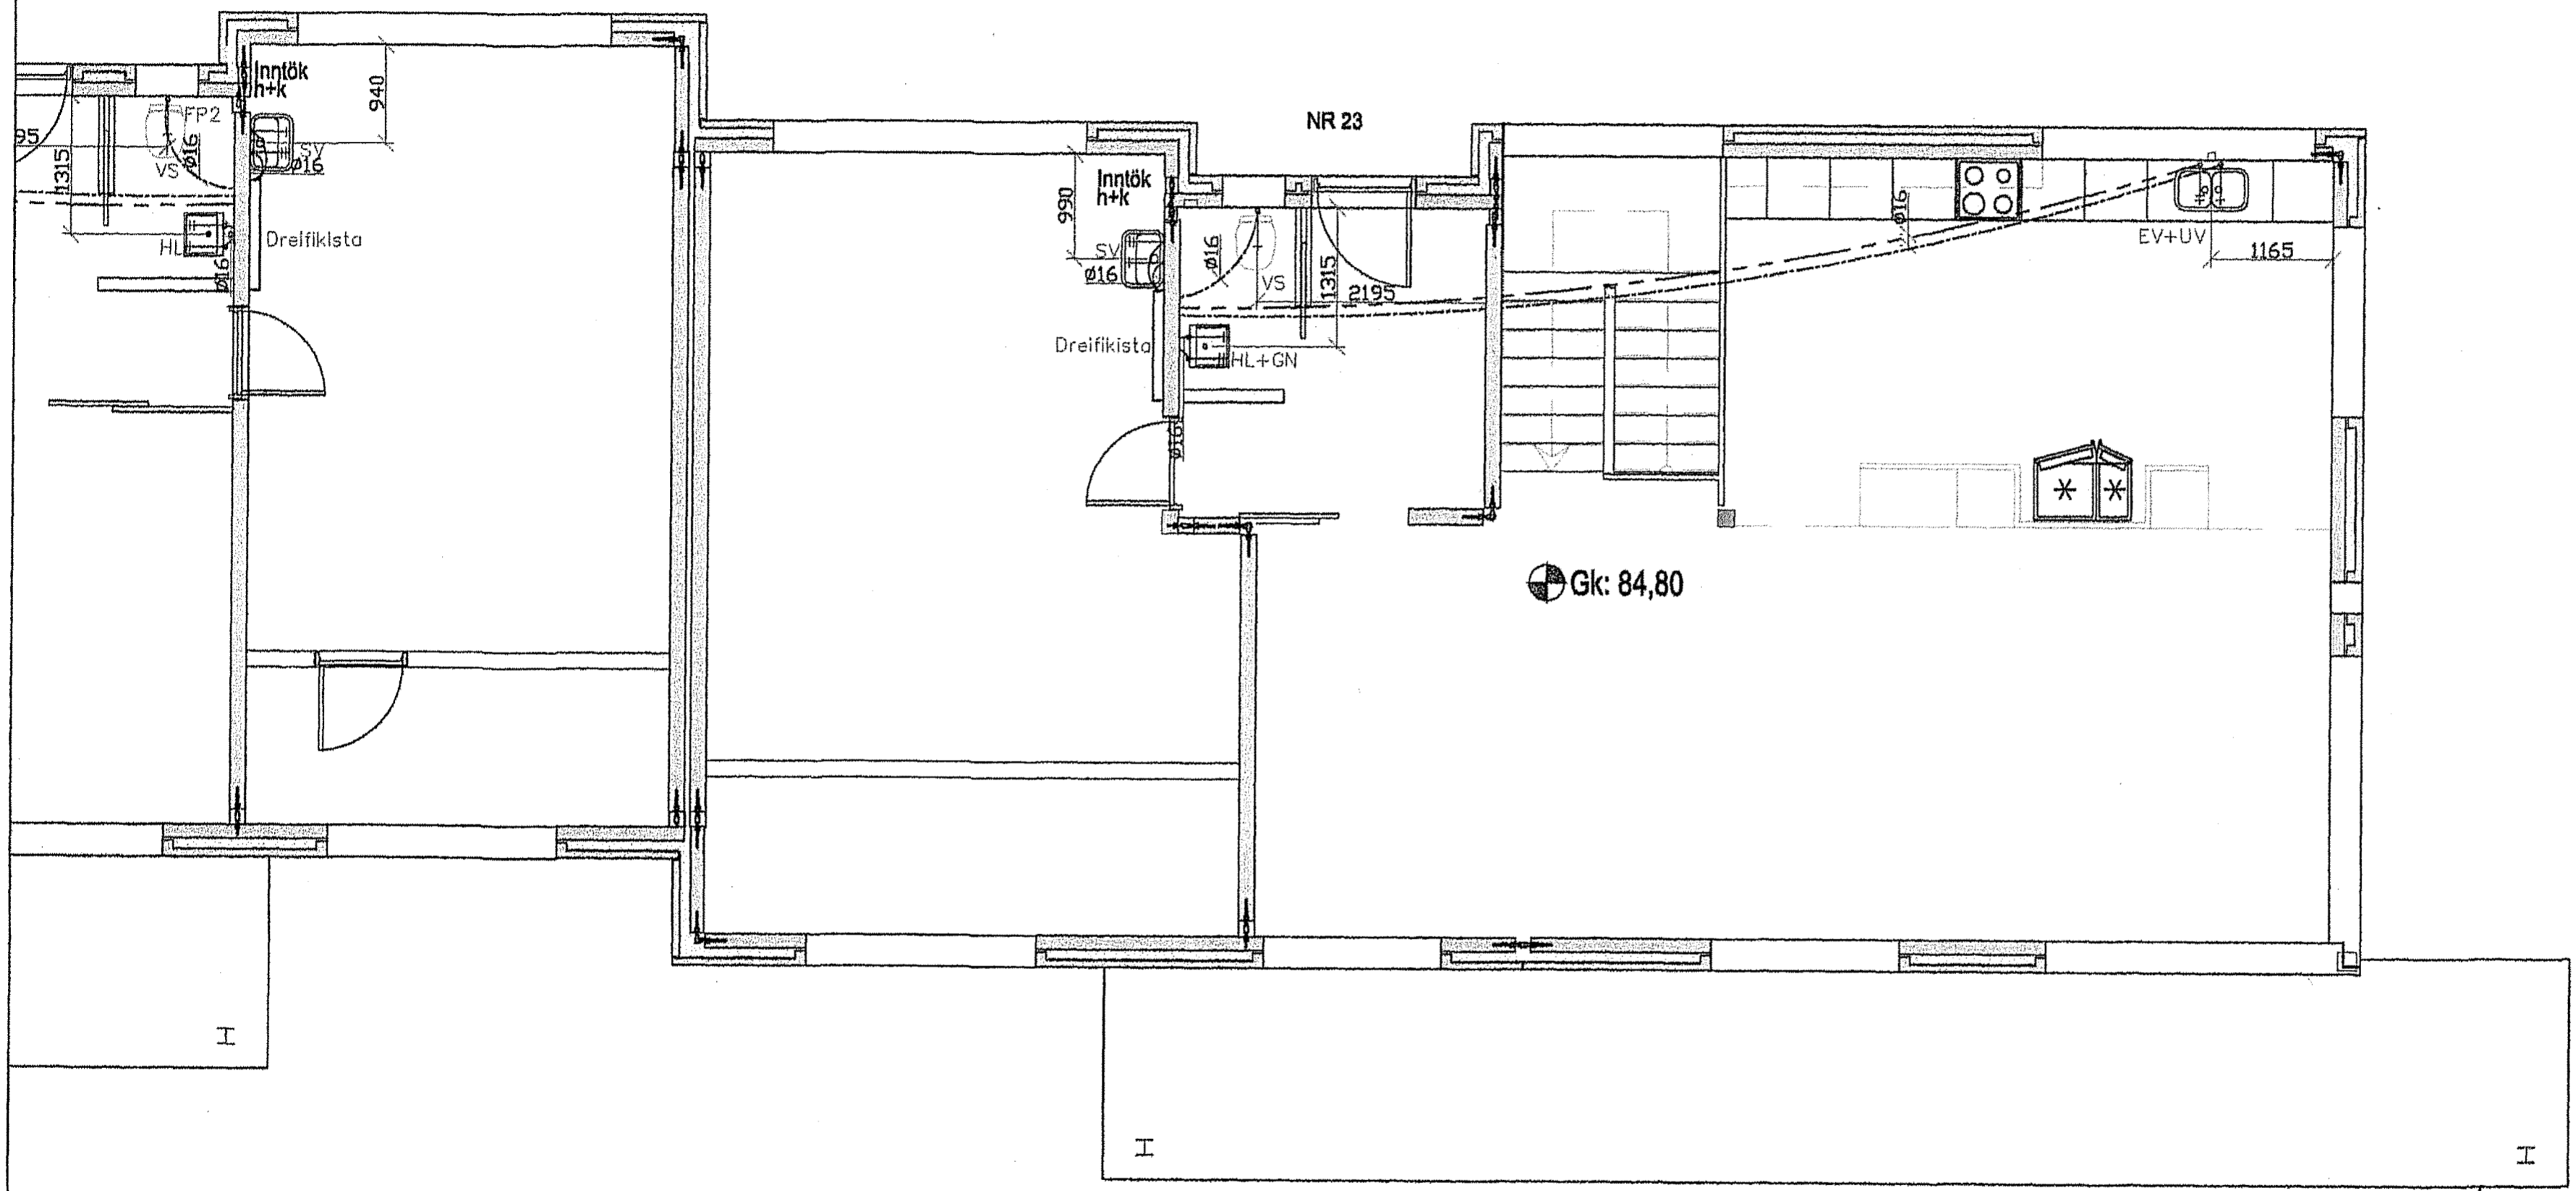

Gk: 84,80

Grunnmynd 2 hæð.
Mkv. 1:50

[Signature] 010174-484
Áritun samræmingarhönnuðar

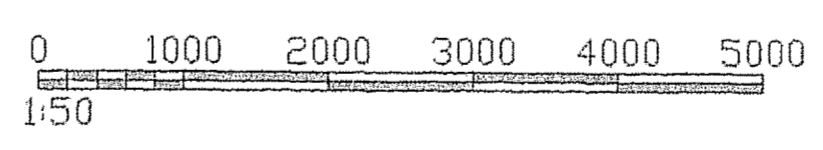

Nr.	Dags.	Breyting.	Af.
FJÖLHÖNNUN		Stórhöfða 27, 110 Reykjavík	
Verkfræðistofa		Sími: 5250300 Fax: 5250309	
		Netfang: fjolhonnun@fjolhonnun.is	
Hlíðarás 23-25			NR: 53-02
Neysluvatns og frárennslislagir Grunnmynd lagna 2 hæð í húsi nr. 23			Kvarðar 1:50
Reikn. RM	Teikn RM	Nr. 07-129	Dags. 22.08.07
Samþ. <i>[Signature]</i>		Kennitala: 061257-0349 130450-3859	