


M 1:100

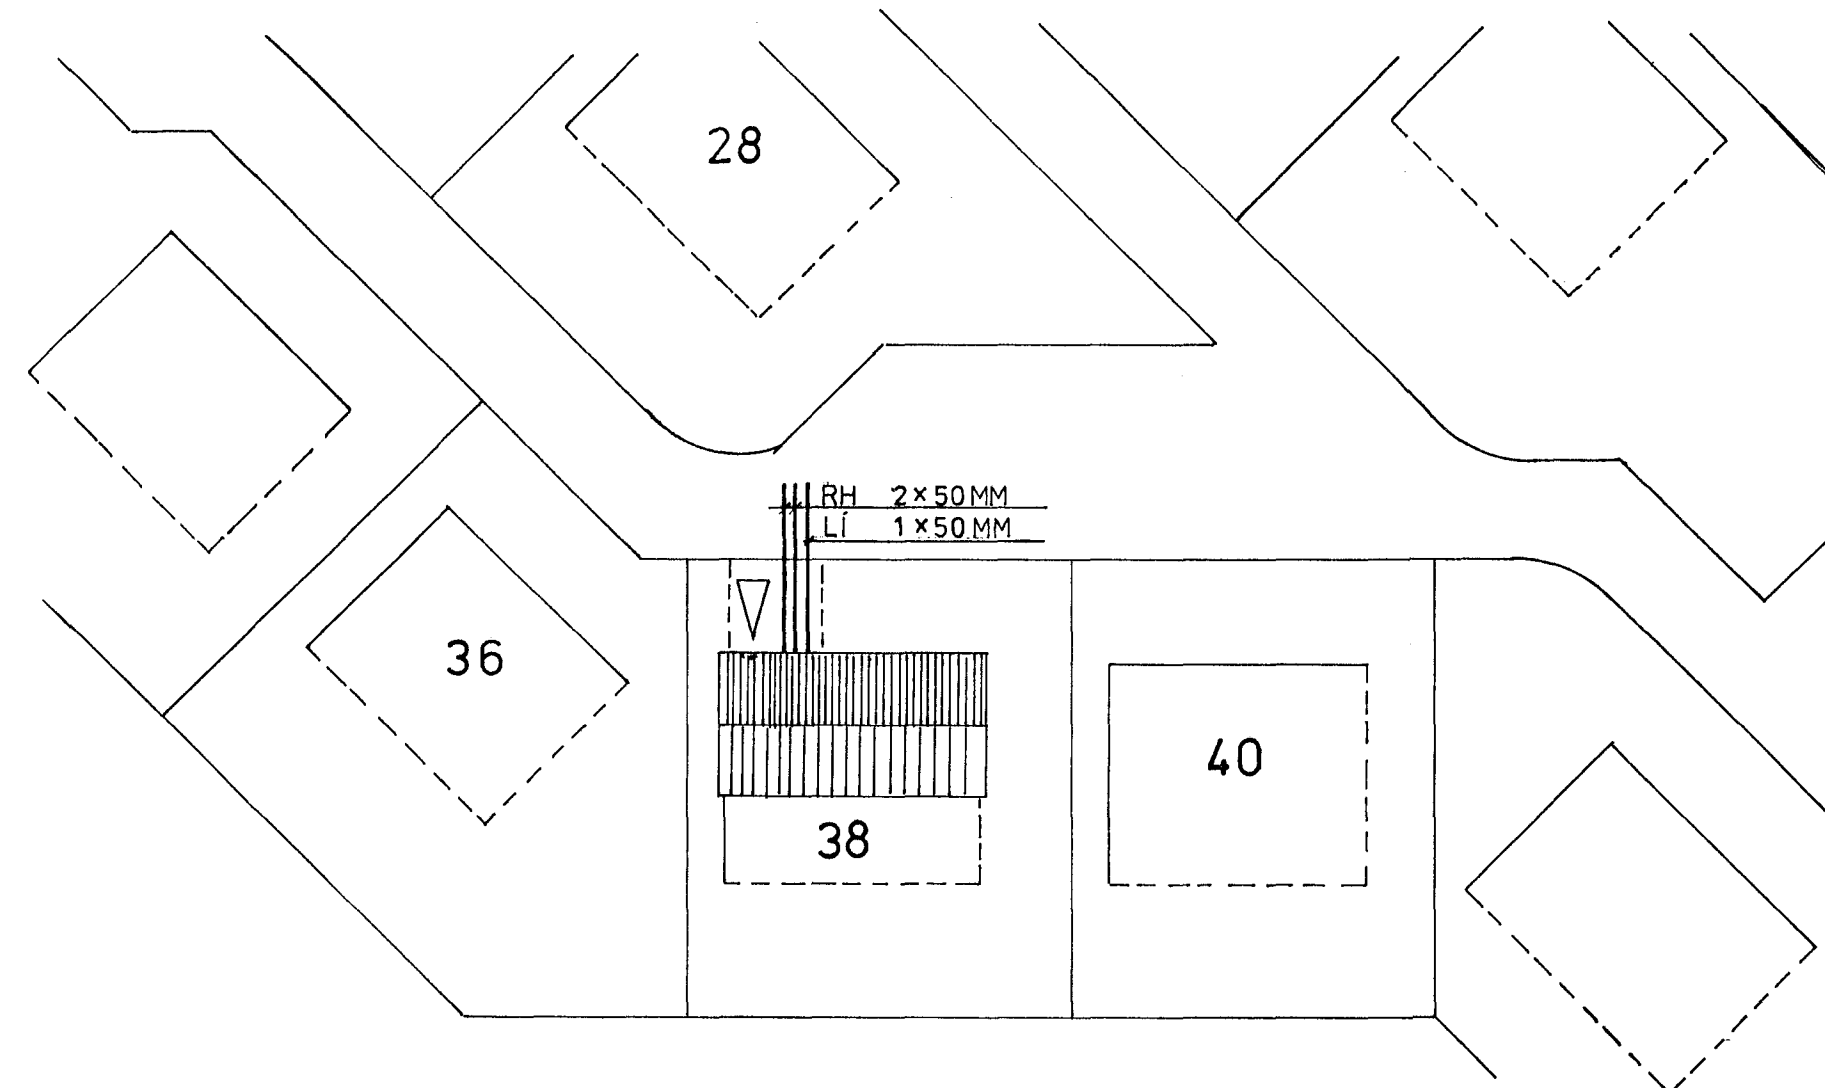

M 1:500

teikn. magnús helgason s 53513

LÆKJARBERG 38

TÖFLUR, SNÍÐ, AFSTÖÐUMYND.

MÁÍ 1990

BLAD 2 AF 2