



501	HANDKLOFN			
502	ANDD	550	800	600
503	ÞVOTTUR	340	600	600
504	HANDKLOFN			
505	HERB	740	1300	600
506	ANDD	510	800	600
507	GEYMSLA	770	500	600
508	HERB	700	1300	600
509	HERB	770	1300	600
510	ANDD	490	800	600
511	HANDKLOFN			
512	HERB	770	1300	600
513	ANDD	540	800	600
514	GEYMSLA	640	1300	600
515	HANDKLOFN			
516	HANDKLOFN			
517	HJÓN	1.050	1500	600
518	ANDD	570	800	600
519	HERB	1.000	1500	600
520	HERB	800	1400	600
521	STOFA	930	1400	400
522	STOFA	1.830	3400	400
523	STOFA	1.420	2300	400
524	HJÓN	990	1500	600
525	STOFA	2.260	2200	400
526	HJÓN	990	1500	600
527	STOFA	2210	2100	400
528	STOFA	2200	2200	400
529	HJÓN	980	1500	600
530	STOFA	1420	1600	600
531	STOFA	1670	2700	400
532	STOFA	930	1400	400
533	HERB	790	1500	600
534	HERB	770	1500	600
535	HJÓN	1.020	1500	600
536	HANDKLOFN			
537	HERB	730	1500	600
538	ANDD	480	800	600
539	HERB	800	1500	600
540	HERB	770	1300	600
541	ANDD	490	800	600
542	HANDKLOFN			
543	HERB	750	1300	600
544	ANDD	540	800	600
545	GEYMSLA	650	1300	600
546	HANDKLOFN			
547	HANDKLOFN			
548	HJÓN	1.050	1500	600
549	ANDD	570	800	600
550	HERB	1.000	1500	600
551	HERB	800	1400	600
552	STOFA	930	1400	400
553	STOFA	1.830	3400	400
554	STOFA	1.420	2300	400
555	HJÓN	990	1500	600
556	STOFA	2.260	2100	400
557	HJÓN	960	1500	600
558	STOFA	2.210	2100	400
559	STOFA	2.530	2600	400
560	HJÓN	950	1500	600
561	STIGAHÚS	440	600	600
562	STIGAHÚS	440	600	600

GRUNNMYND 5 HÆÐAR 1:50

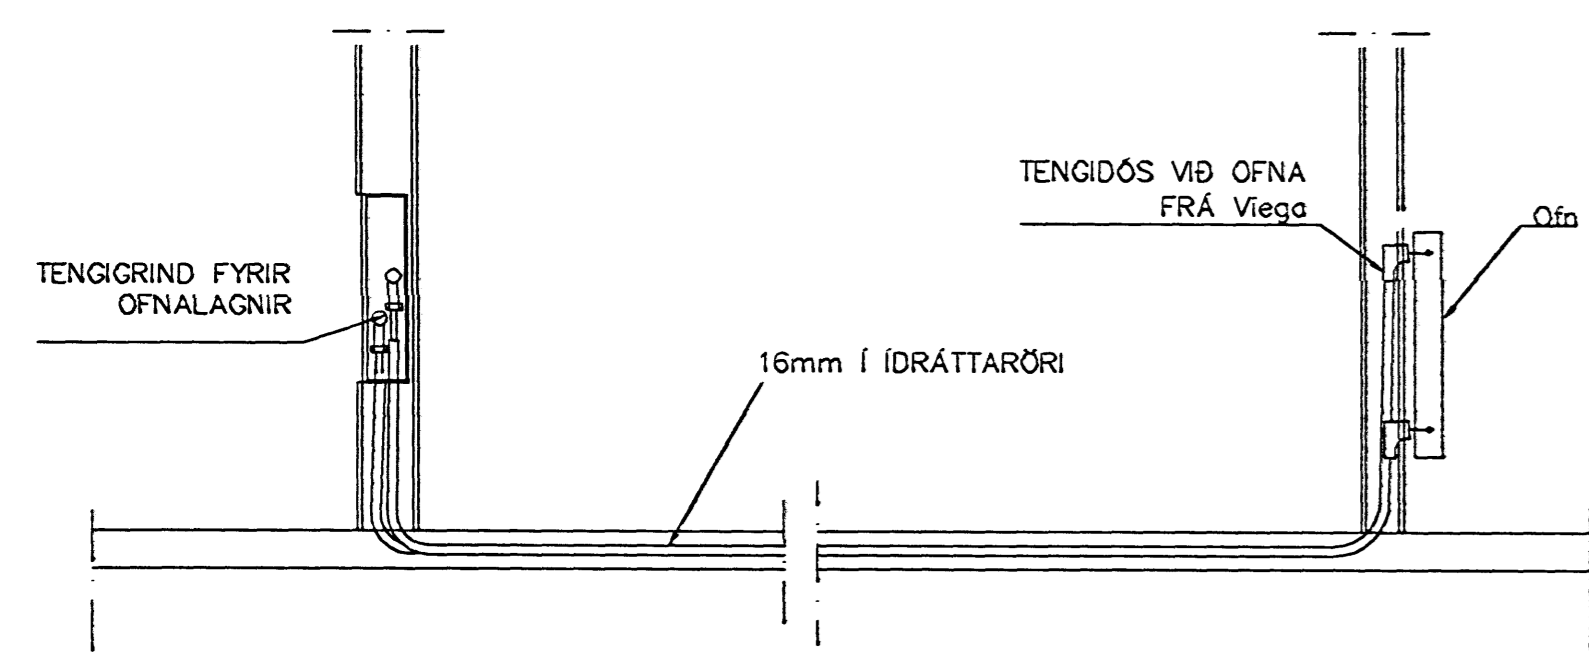

TENGINN OFNALAGNALAGNA 1:20

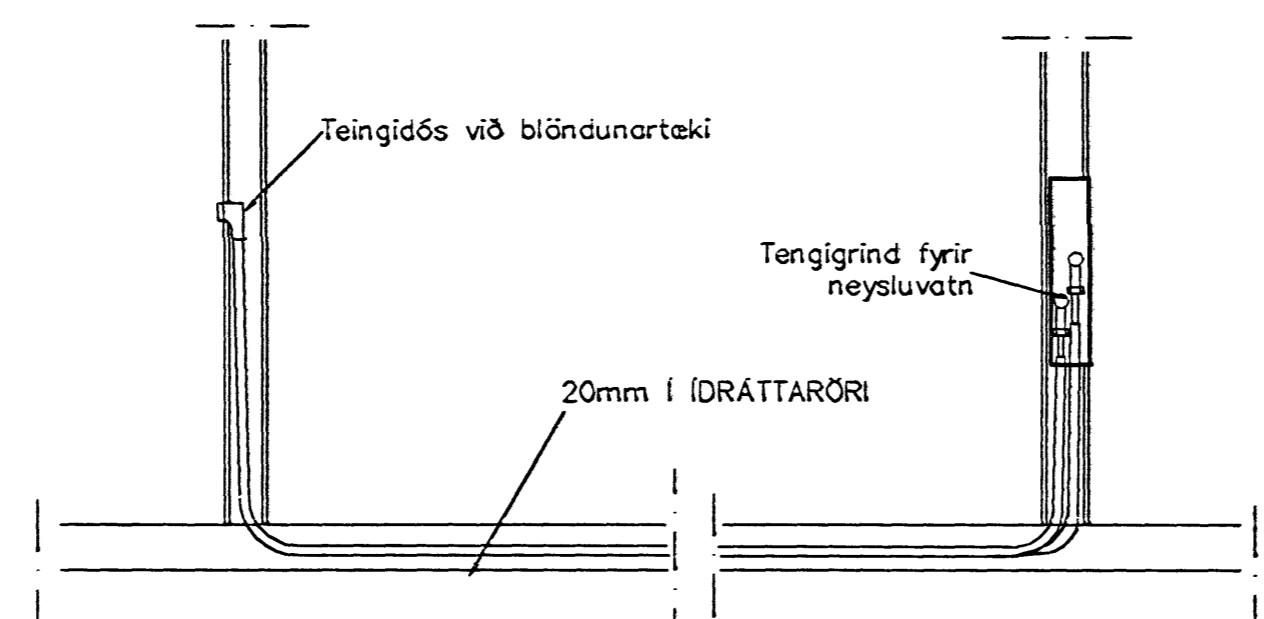

TENGINN NEYSLUVATNSLAGNA 1:20

20. JUNÍ 2005

Br.	Dags.	Eðli breytinga	Sign.
ESKIVELLIR 9 HAFNARFIRÐI HITA-VATNS-FRÁRENNIS OG LOFTRÆSTILAGNIR 5 HÆÐAR MKV. 1:50 1:20 DAGS. JÚNÍ. 2005 VERK NR. 2425 TEIKN. NR. 2-22 HANNAÐ SIG. ÞORLEIFSS. KT. 241148-3009 TEIKNAD G.H. YFIRFARID			
TÆKNI-JONUSTA SIGURDAR ÞORLEIFSSONAR ehf STRANDGÖTU 11 220 HAFNARFIRÐI Sími 555-4255 FAX 565-2875 E-mail taeknihjonusta@islandia.is kt: 440693-2539			