




Samþykkt á fundi byggingar-
nefndar þ. 19.2.1982
BYGGINGAVALTUNAR-
STOFAN
[Signature]

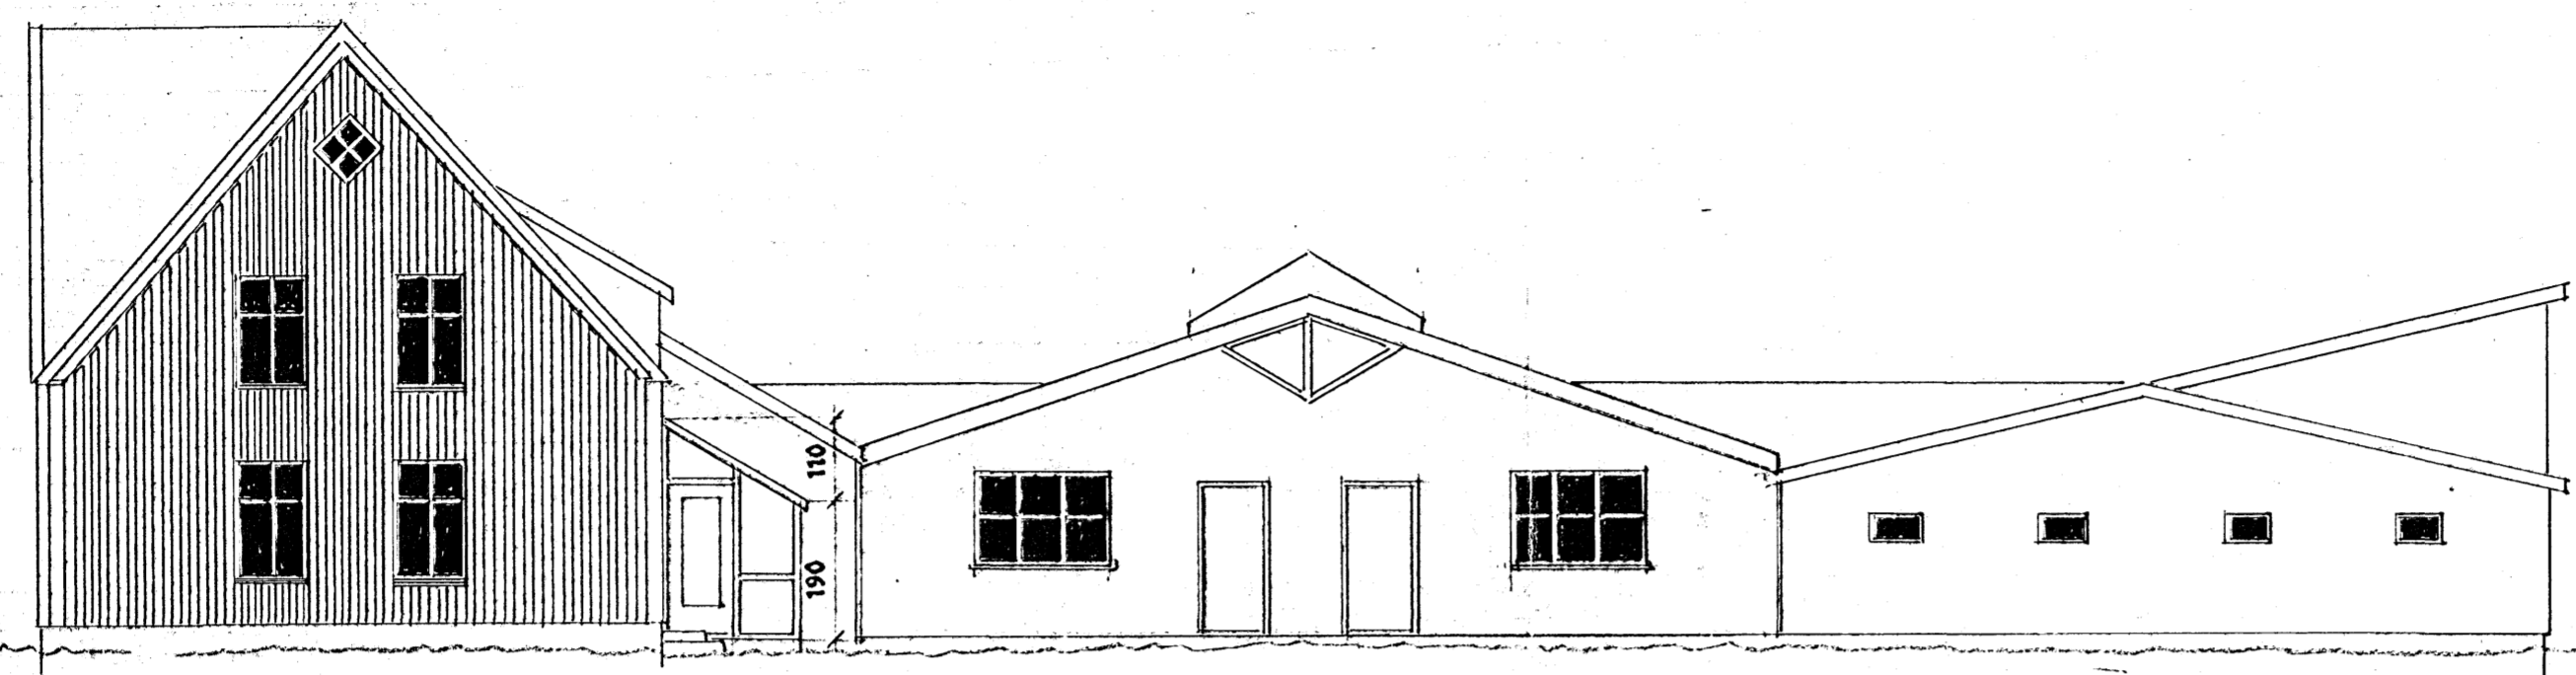


AUSTLÆG HLID

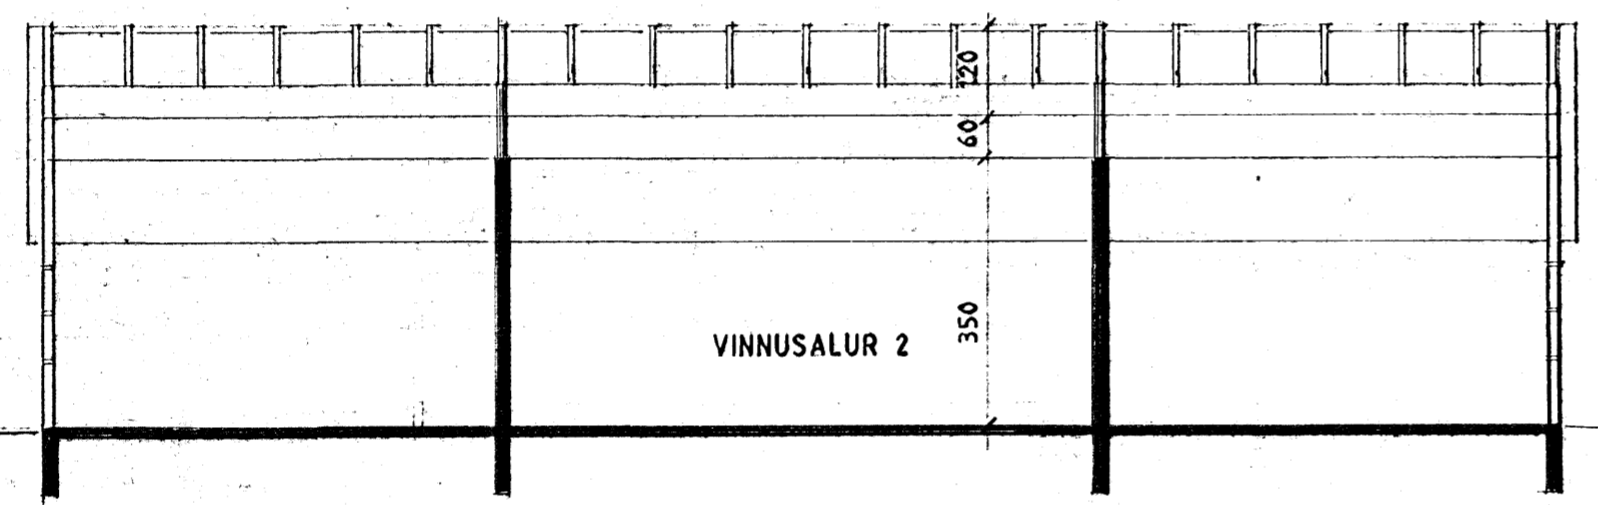

SNEIÐING B-B

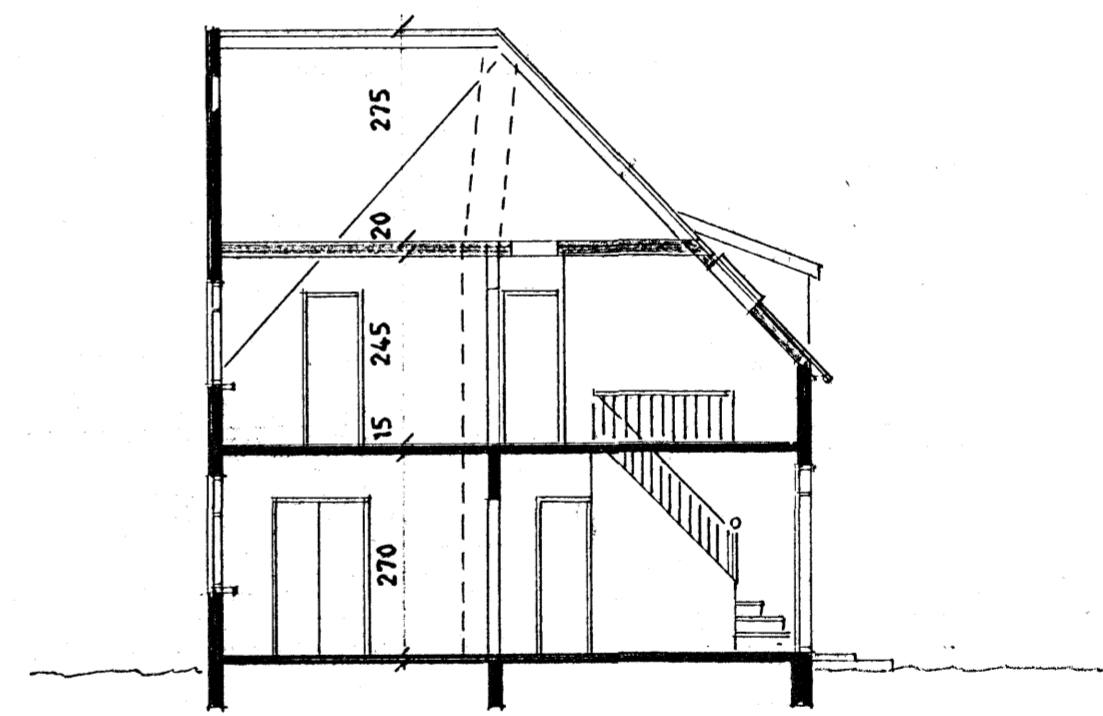

SNEIÐING A-A

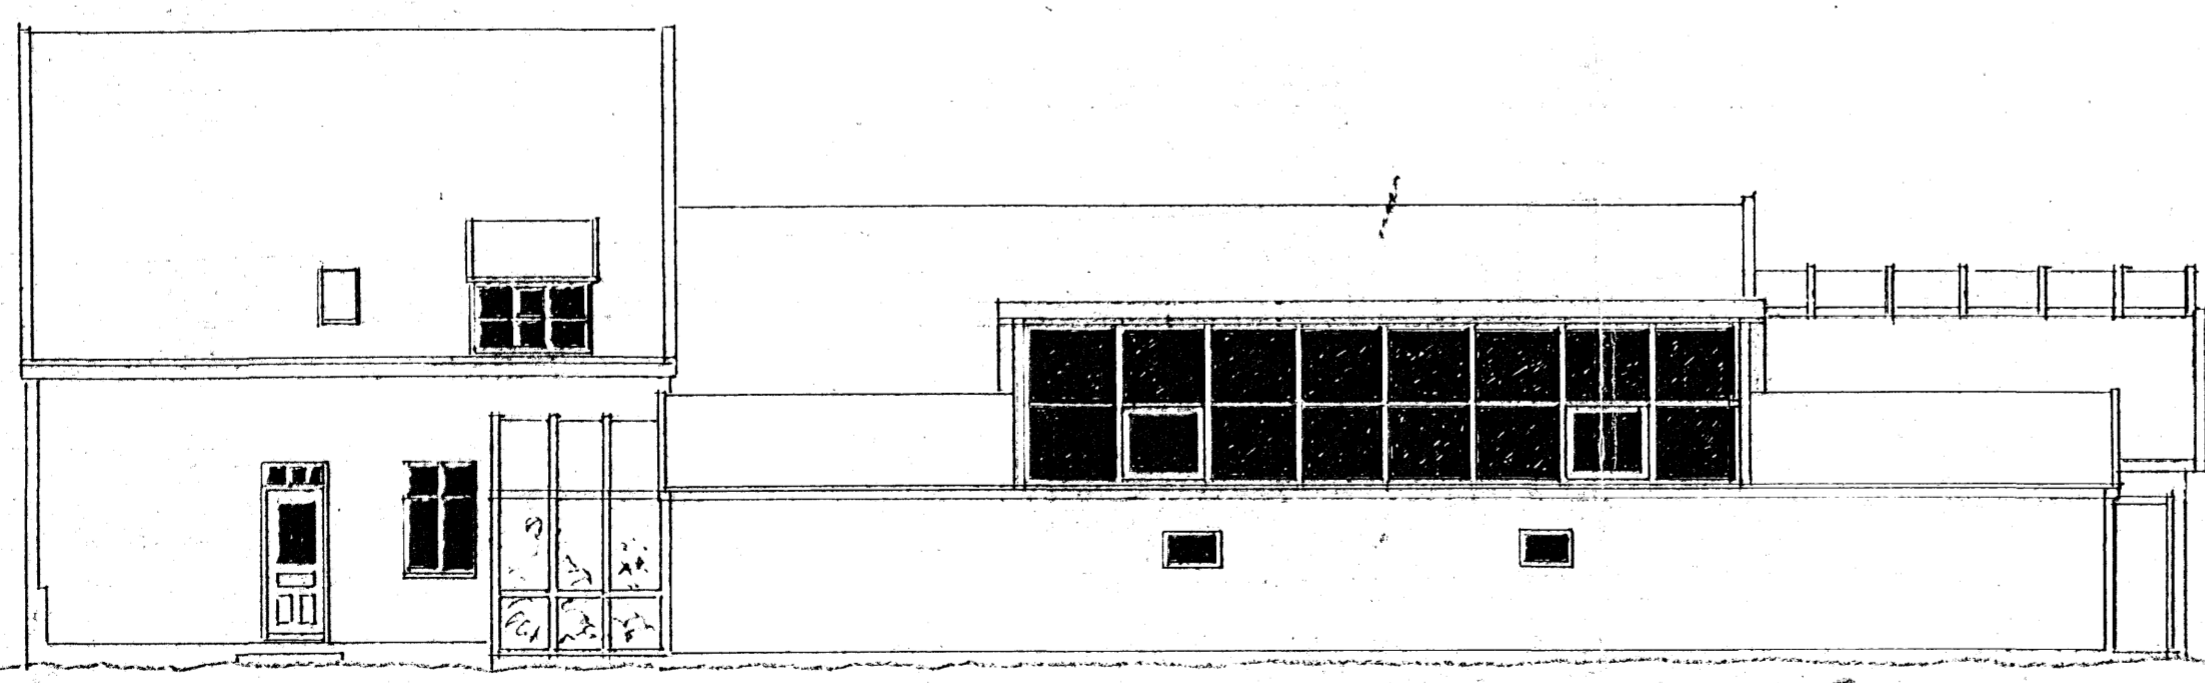

NORÐLÆG HLID

**TEIKNISTOFAN
ÖDINSTORGI**

HELGI HJÁLMARSSON
VILHJÁLMMUR HJÁLMARSSON
ÖÐINGSGÖTU 7 - REYKJAVÍK - SÍMI 16177

ARKITEKT FAI
ARKITEKT FAI
[Signature]

Þryggt og samþamt í febr. 1982 Úlfj.

VERKEFNI STRAUMUR STRAUMSVÍK
HEITI ÚTLIT OG SNID

M.	1:100	NR.	
T.	VH		
DAGS.	ÁG. 1989		602-1-5