



GRUNNMÝND 1:50

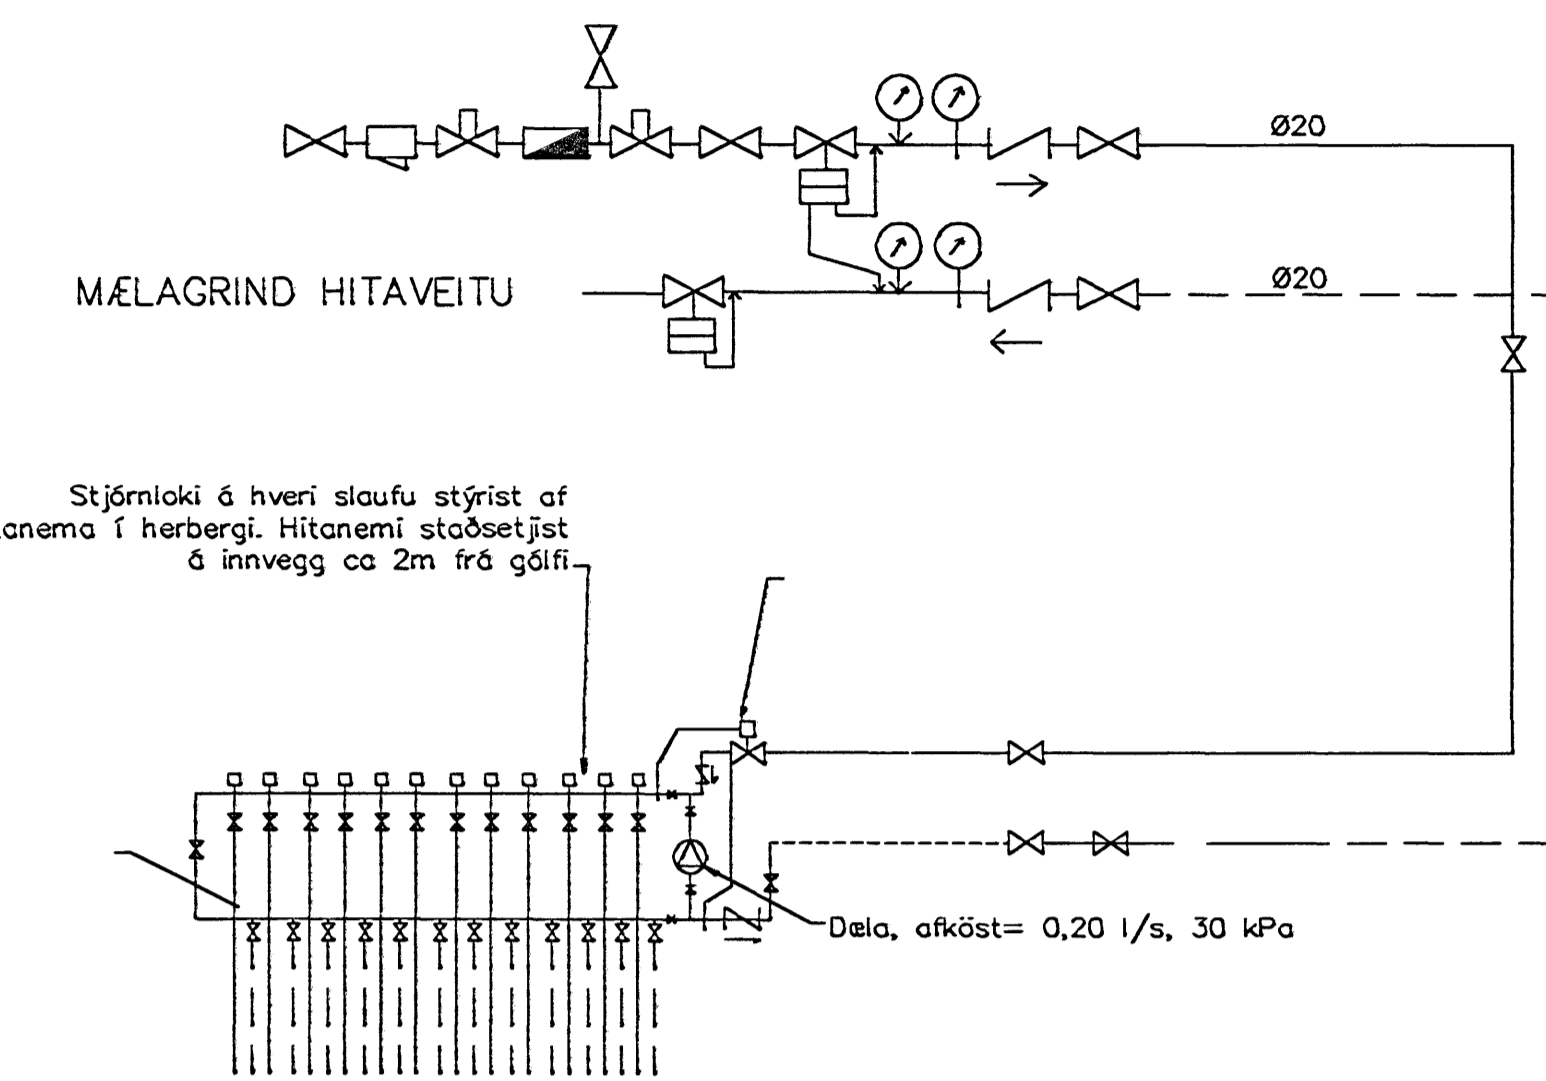

MÆLAGRIND HITAVEITU

Stjórniki á hverri sláðu stýrist af hitanema í herbergi. Hitanemi stöðsetjst á innvegg ca 2m frá gólf.

TENING GÓLFHITA
byggt á kerfi Giacomini (Húsasmiðjan)

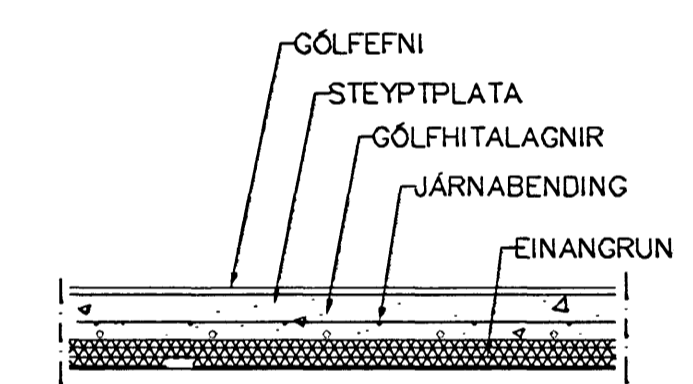

LAGNIR, SNID. 1:20

GÓLFHITALAGNIR
25x2,5 Pe-PEX c/c250
SJA SNID

20. Okt. 2005

Br.	Dags.	Eðli breytinga	Sign.
EINIVELLIR 5 HAFNARFIRÐI			
GÓLFHITALAGNIR KJALLARA			
MKV.	1:50 1:20		
DAGS.	OKT. 2005		
VERK NR.	2512		
TEIKN. NR.	2-03		
HANNAD	SIG. ÞORLEIFSS. KT. 241148-3009		
TEIKNAD	G.H.		
YFIRFARID			
TEIKNIÞJÓNUSTA SIGURDAR ÞORLEIFSSONAR ehf. STRANDGÖTU 11 220 HAFNARFIRÐI SÍMI 555-4255 FAX 565-2876 E-mail teaknithjonusta@stania.is KT: 440693-2529			