


T1.4.2

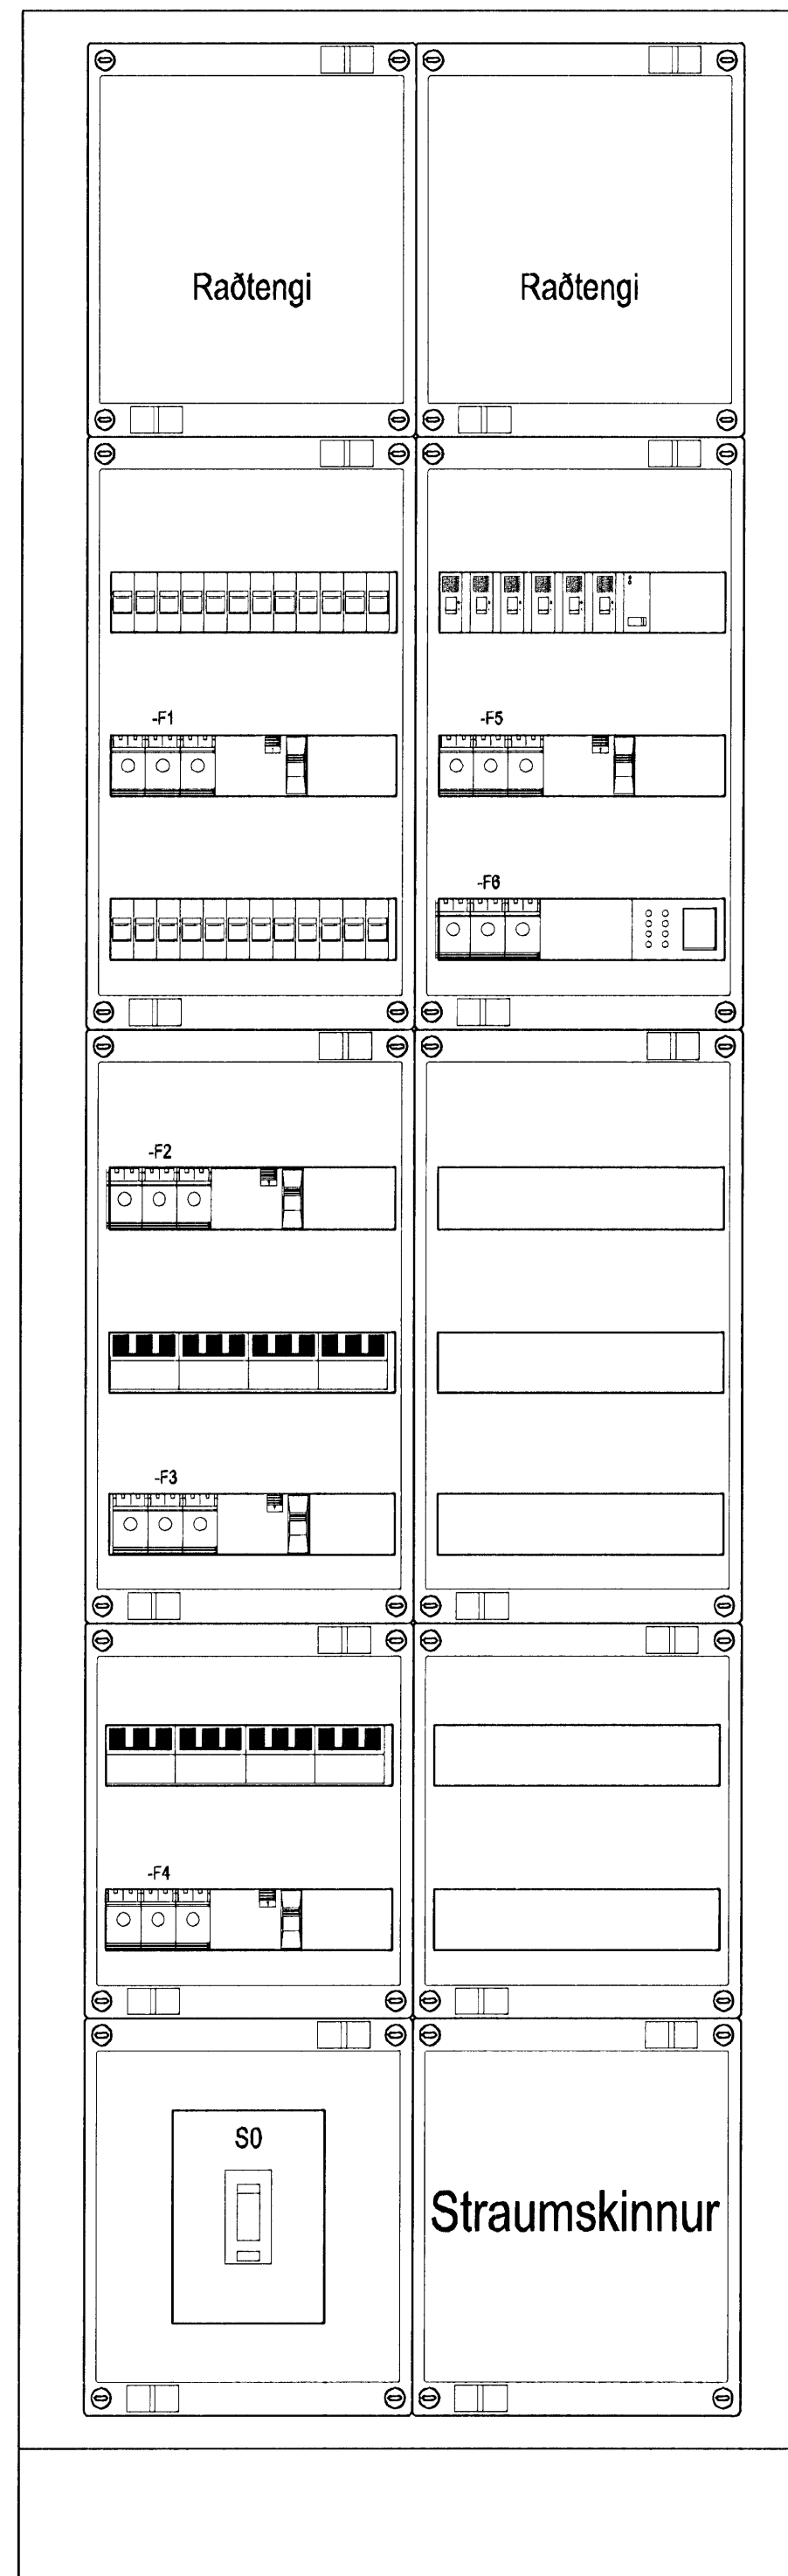

Hönnuður:


ARI, HAS

Yfirfarid:

Sambykkt: Davíð Svansson KE 100356-3339

Breytingar:

Aðalhönnuður:

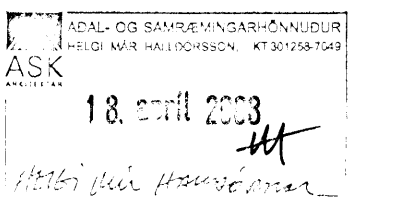

Héðinn


Gjáhella 4

221 Hafnarfjörður

Einlínunmynd

T1.4.2

Mkv: Enginn

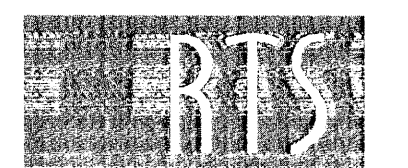

VERKFRÆÐISTOFA

Grensásvegur 3

108 Reykjavík

Sími 520 9900

Fax 520 9901

www.rts.is



Attektaþvottunarskyr

BS EN ISO 9001:2000

FS 8574

FS 8574

32-2166-1-

03.04.2008

011114

A

