
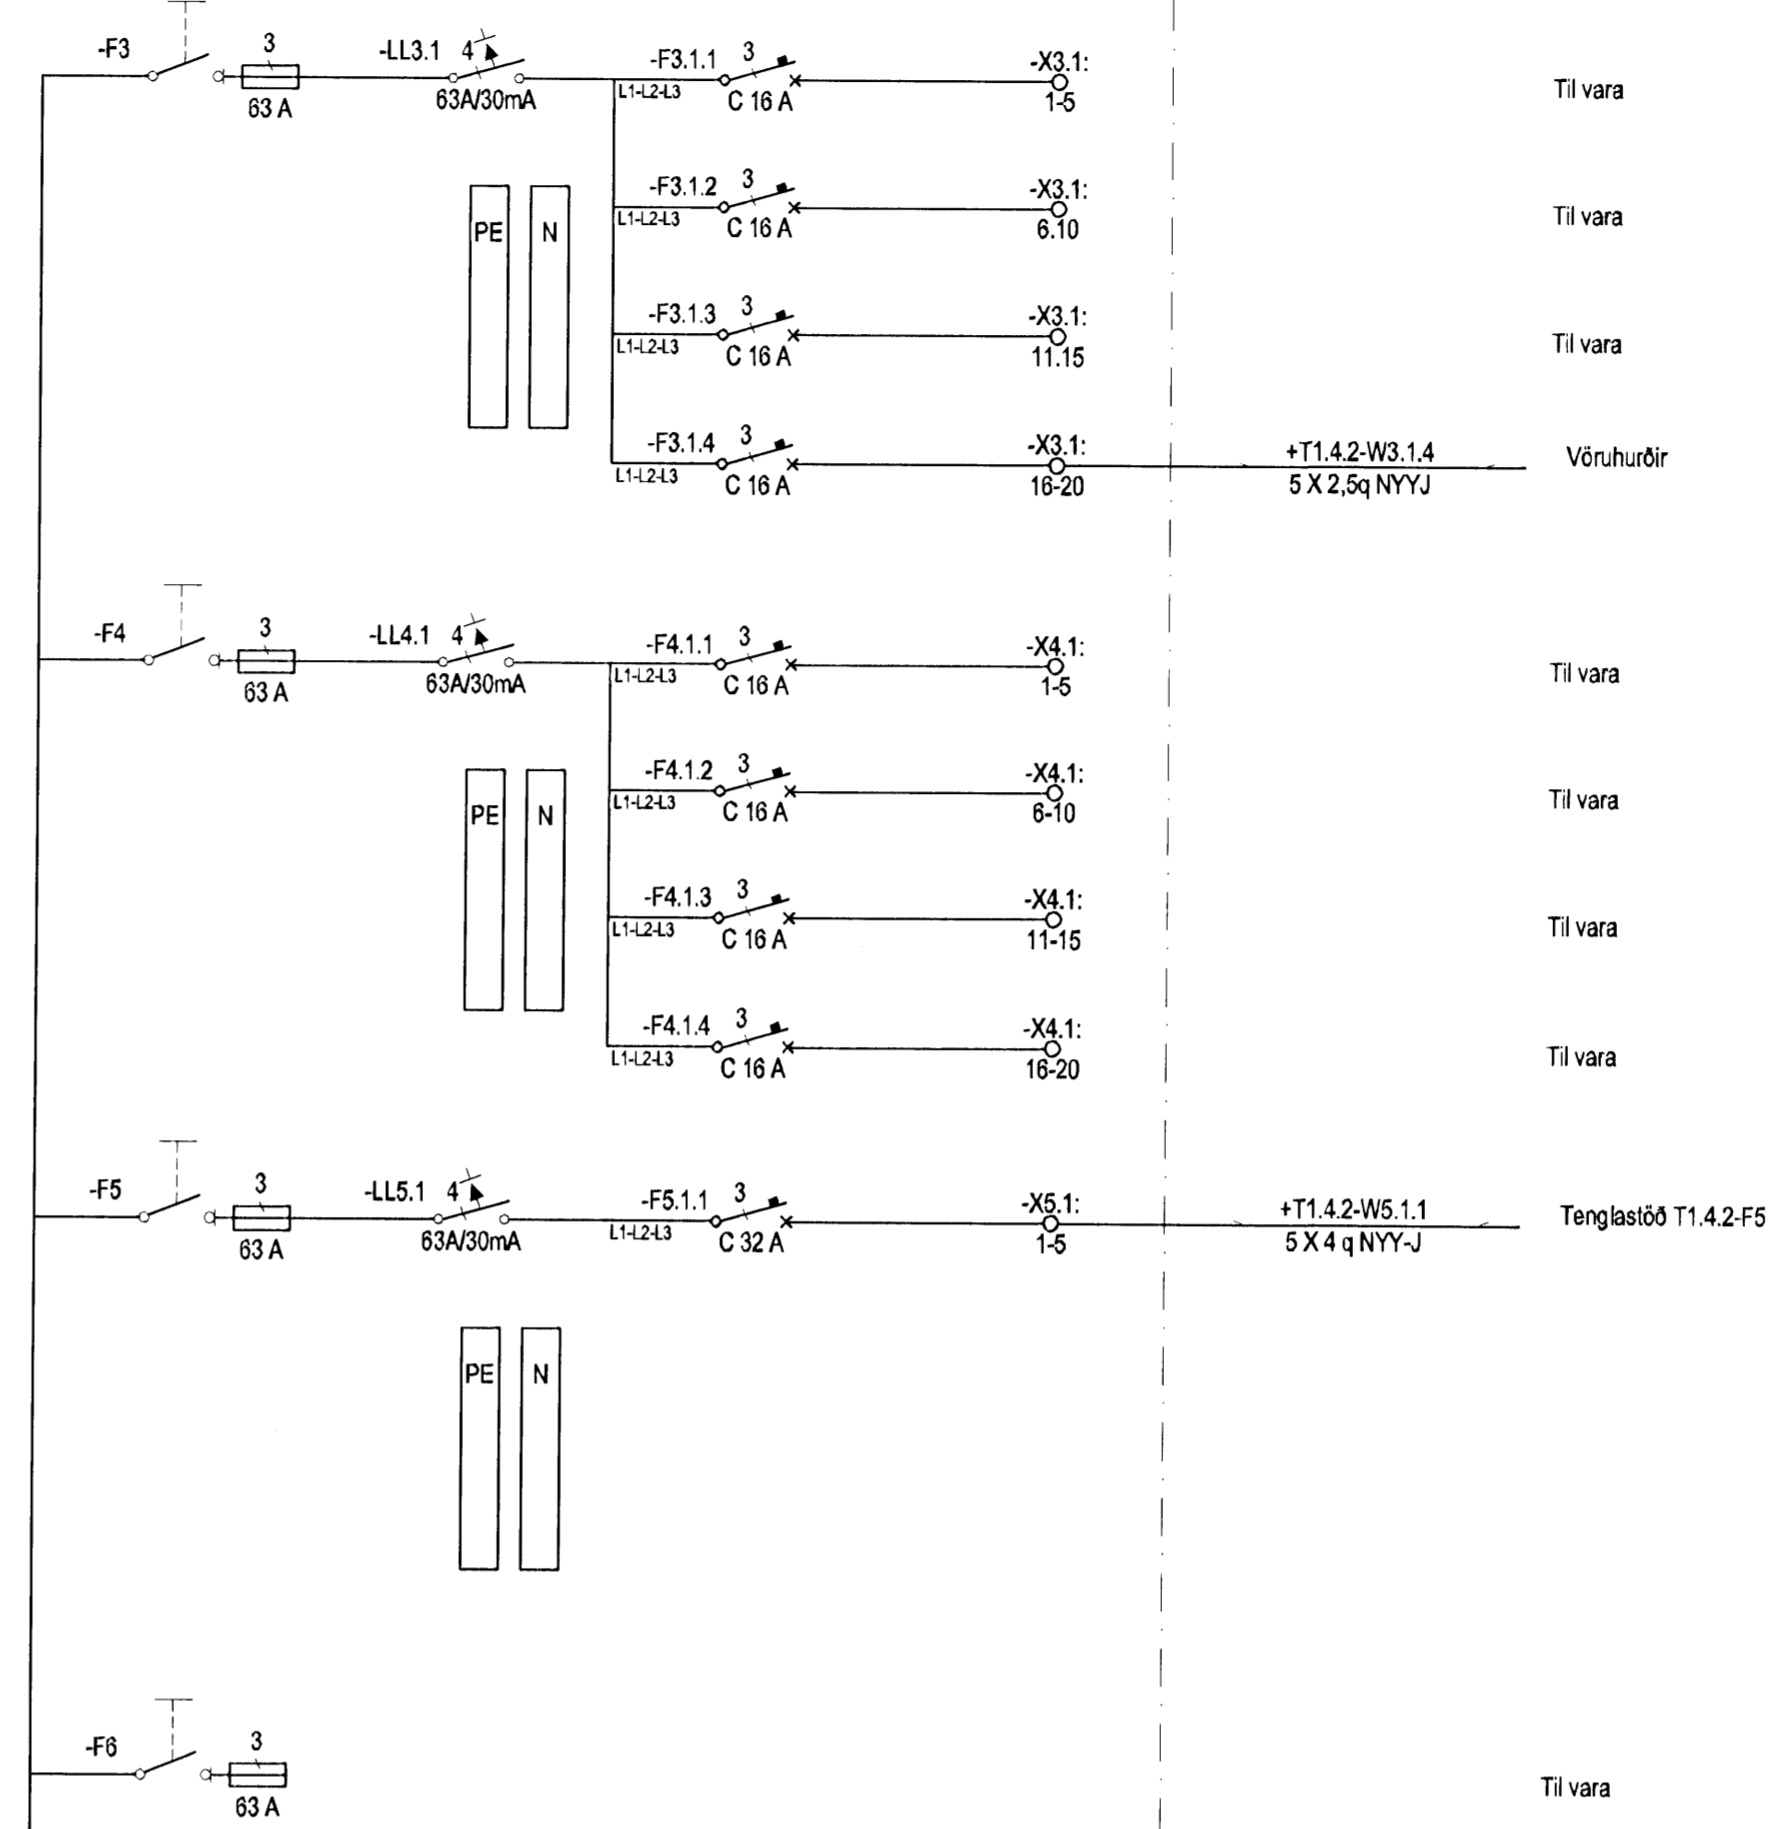


DREIFITAFLA
T1.4.2

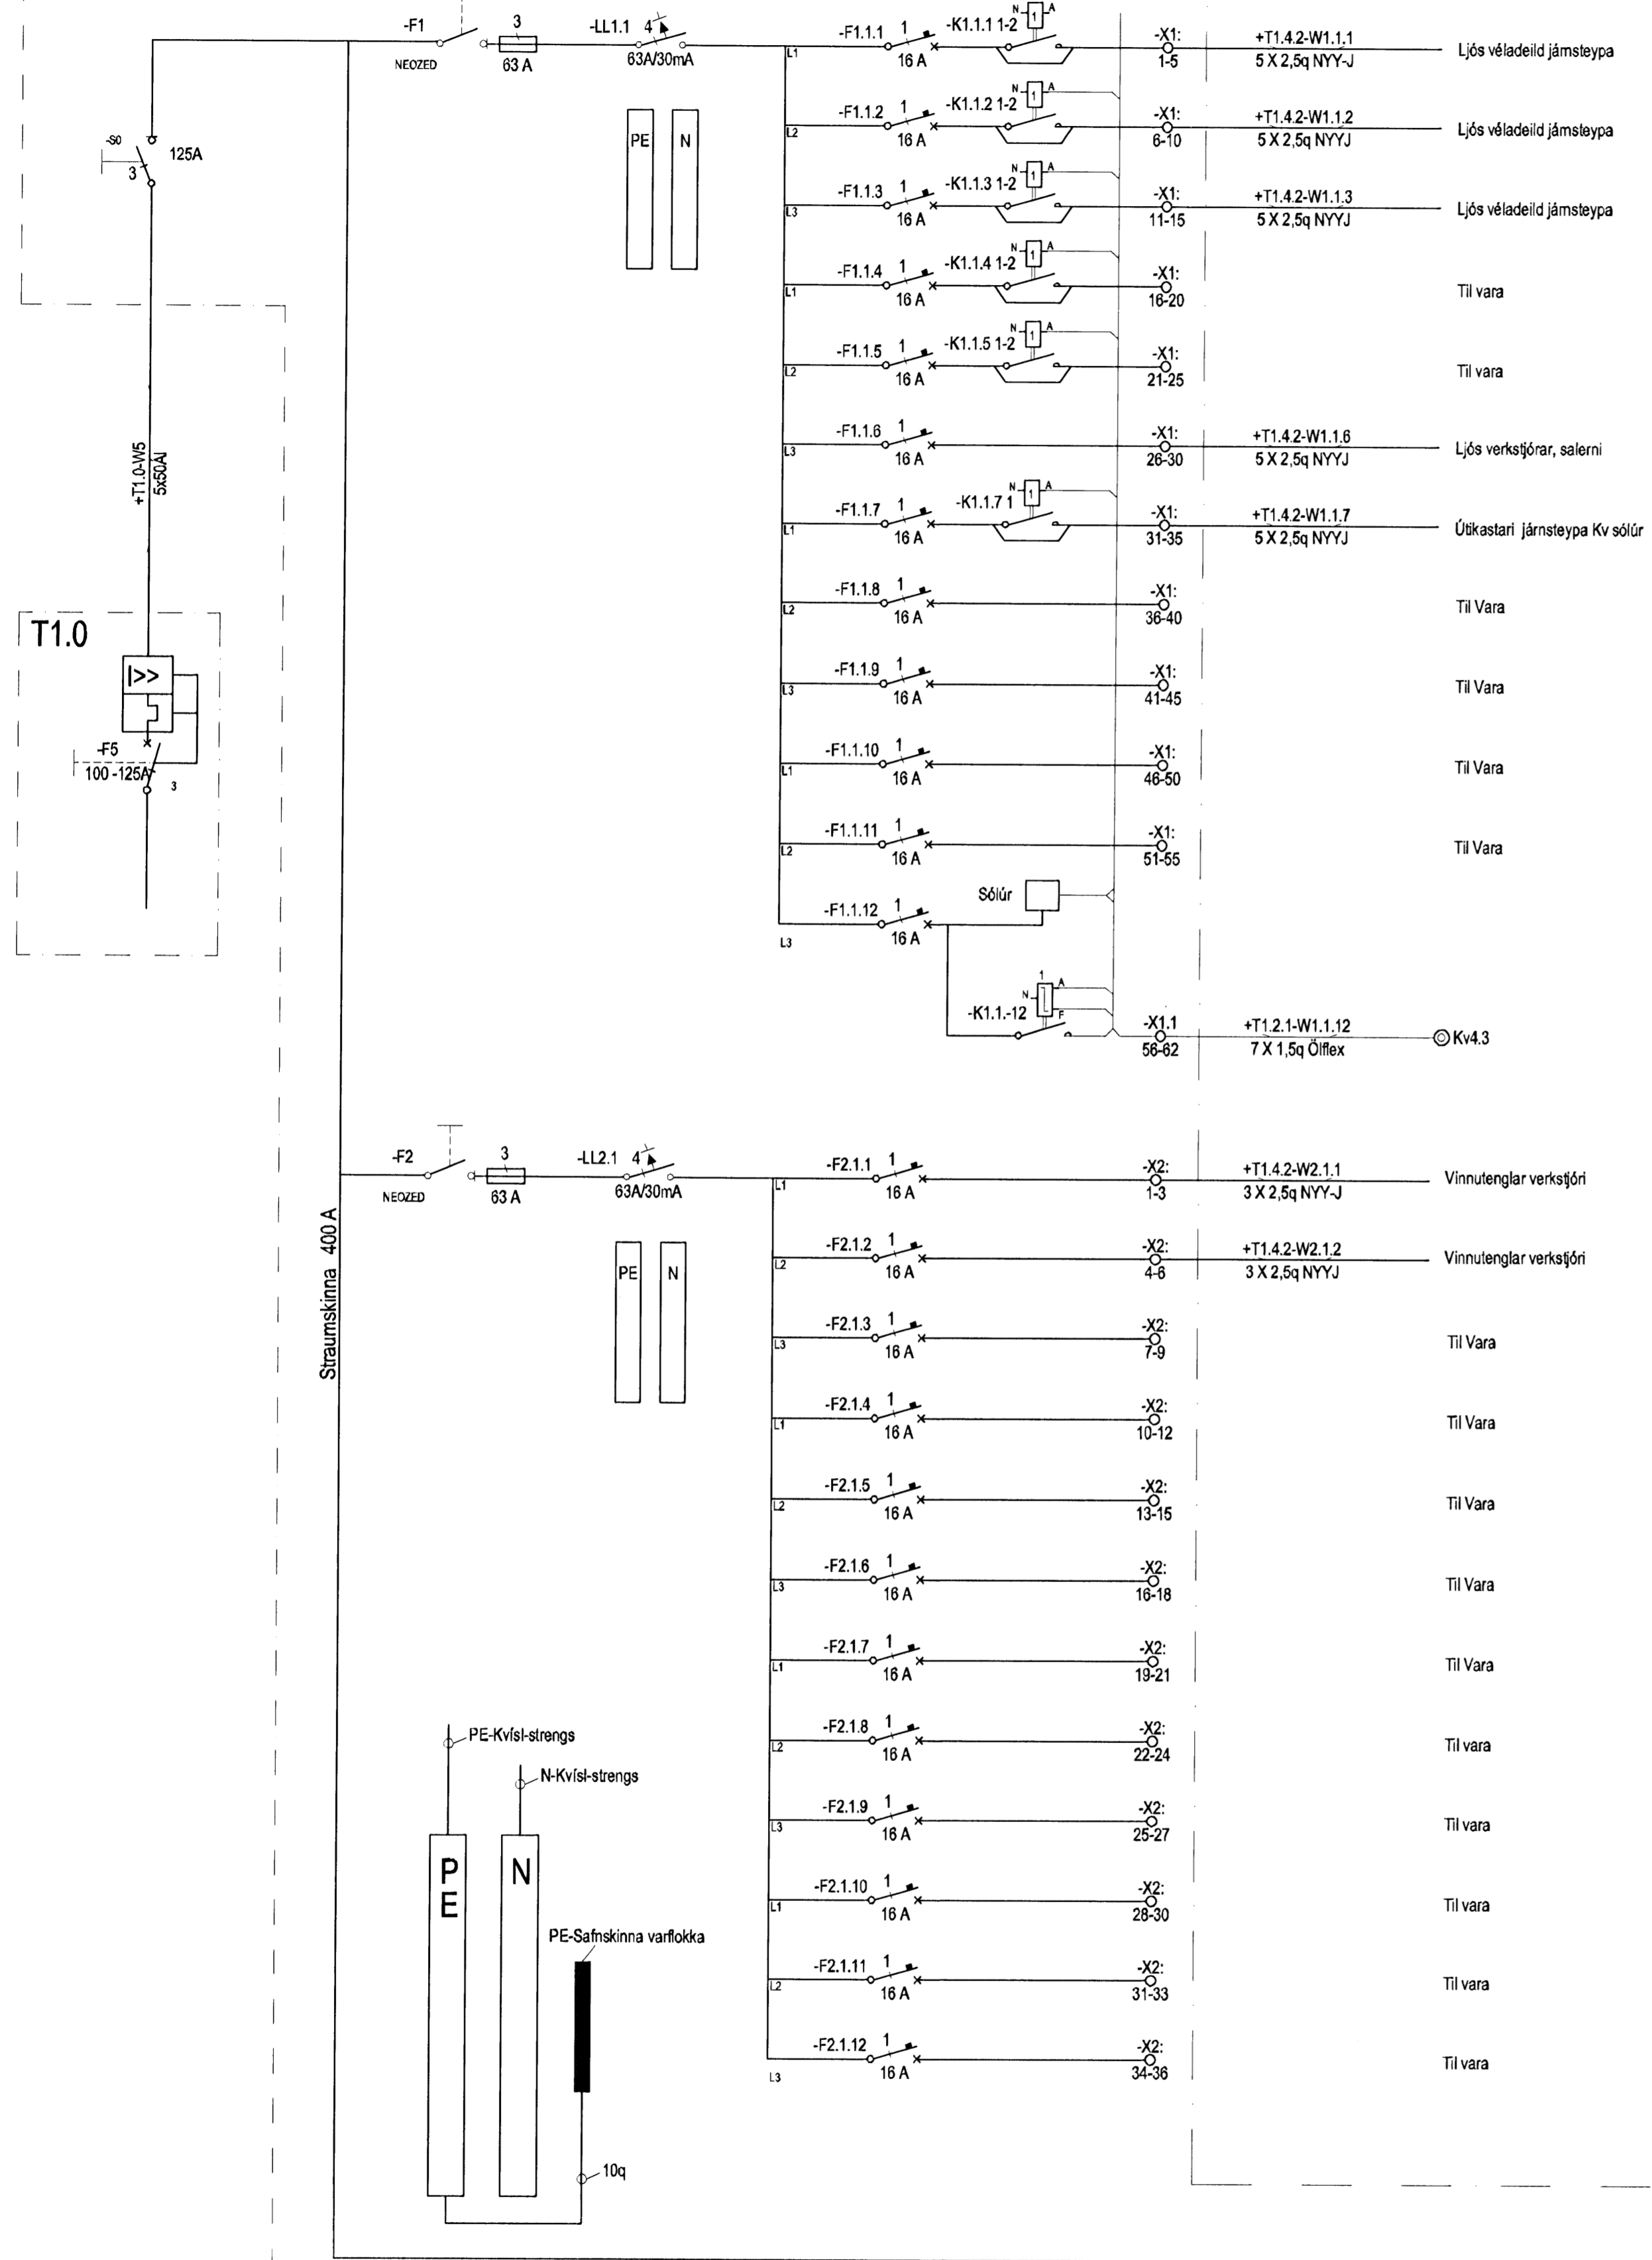


Hönnuður:
ARI, HAS
Yfirráð:

Samþykkt: Davíð Sveinsson kt: 100356-3339
Breytingar:

Aðalhönnuður:
ASK
18. apríl 2003
Hönnuður: Hósti Guð. Haugeth

Héðinn
Gjáhella 4
221 Hafnarfjörður

Einlínnumynd
T1.4.2
Mkv: Enginn

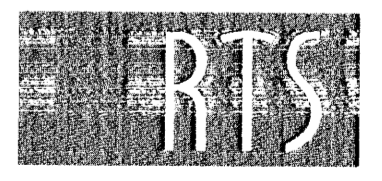

VERKFRÆDISTOFA

Grensásvegur 3
108 Reykjavík
Sími 520 9900
Fax 520 9901
www.rts.is



32-2166-1-
03.04.2008 011113 A

