
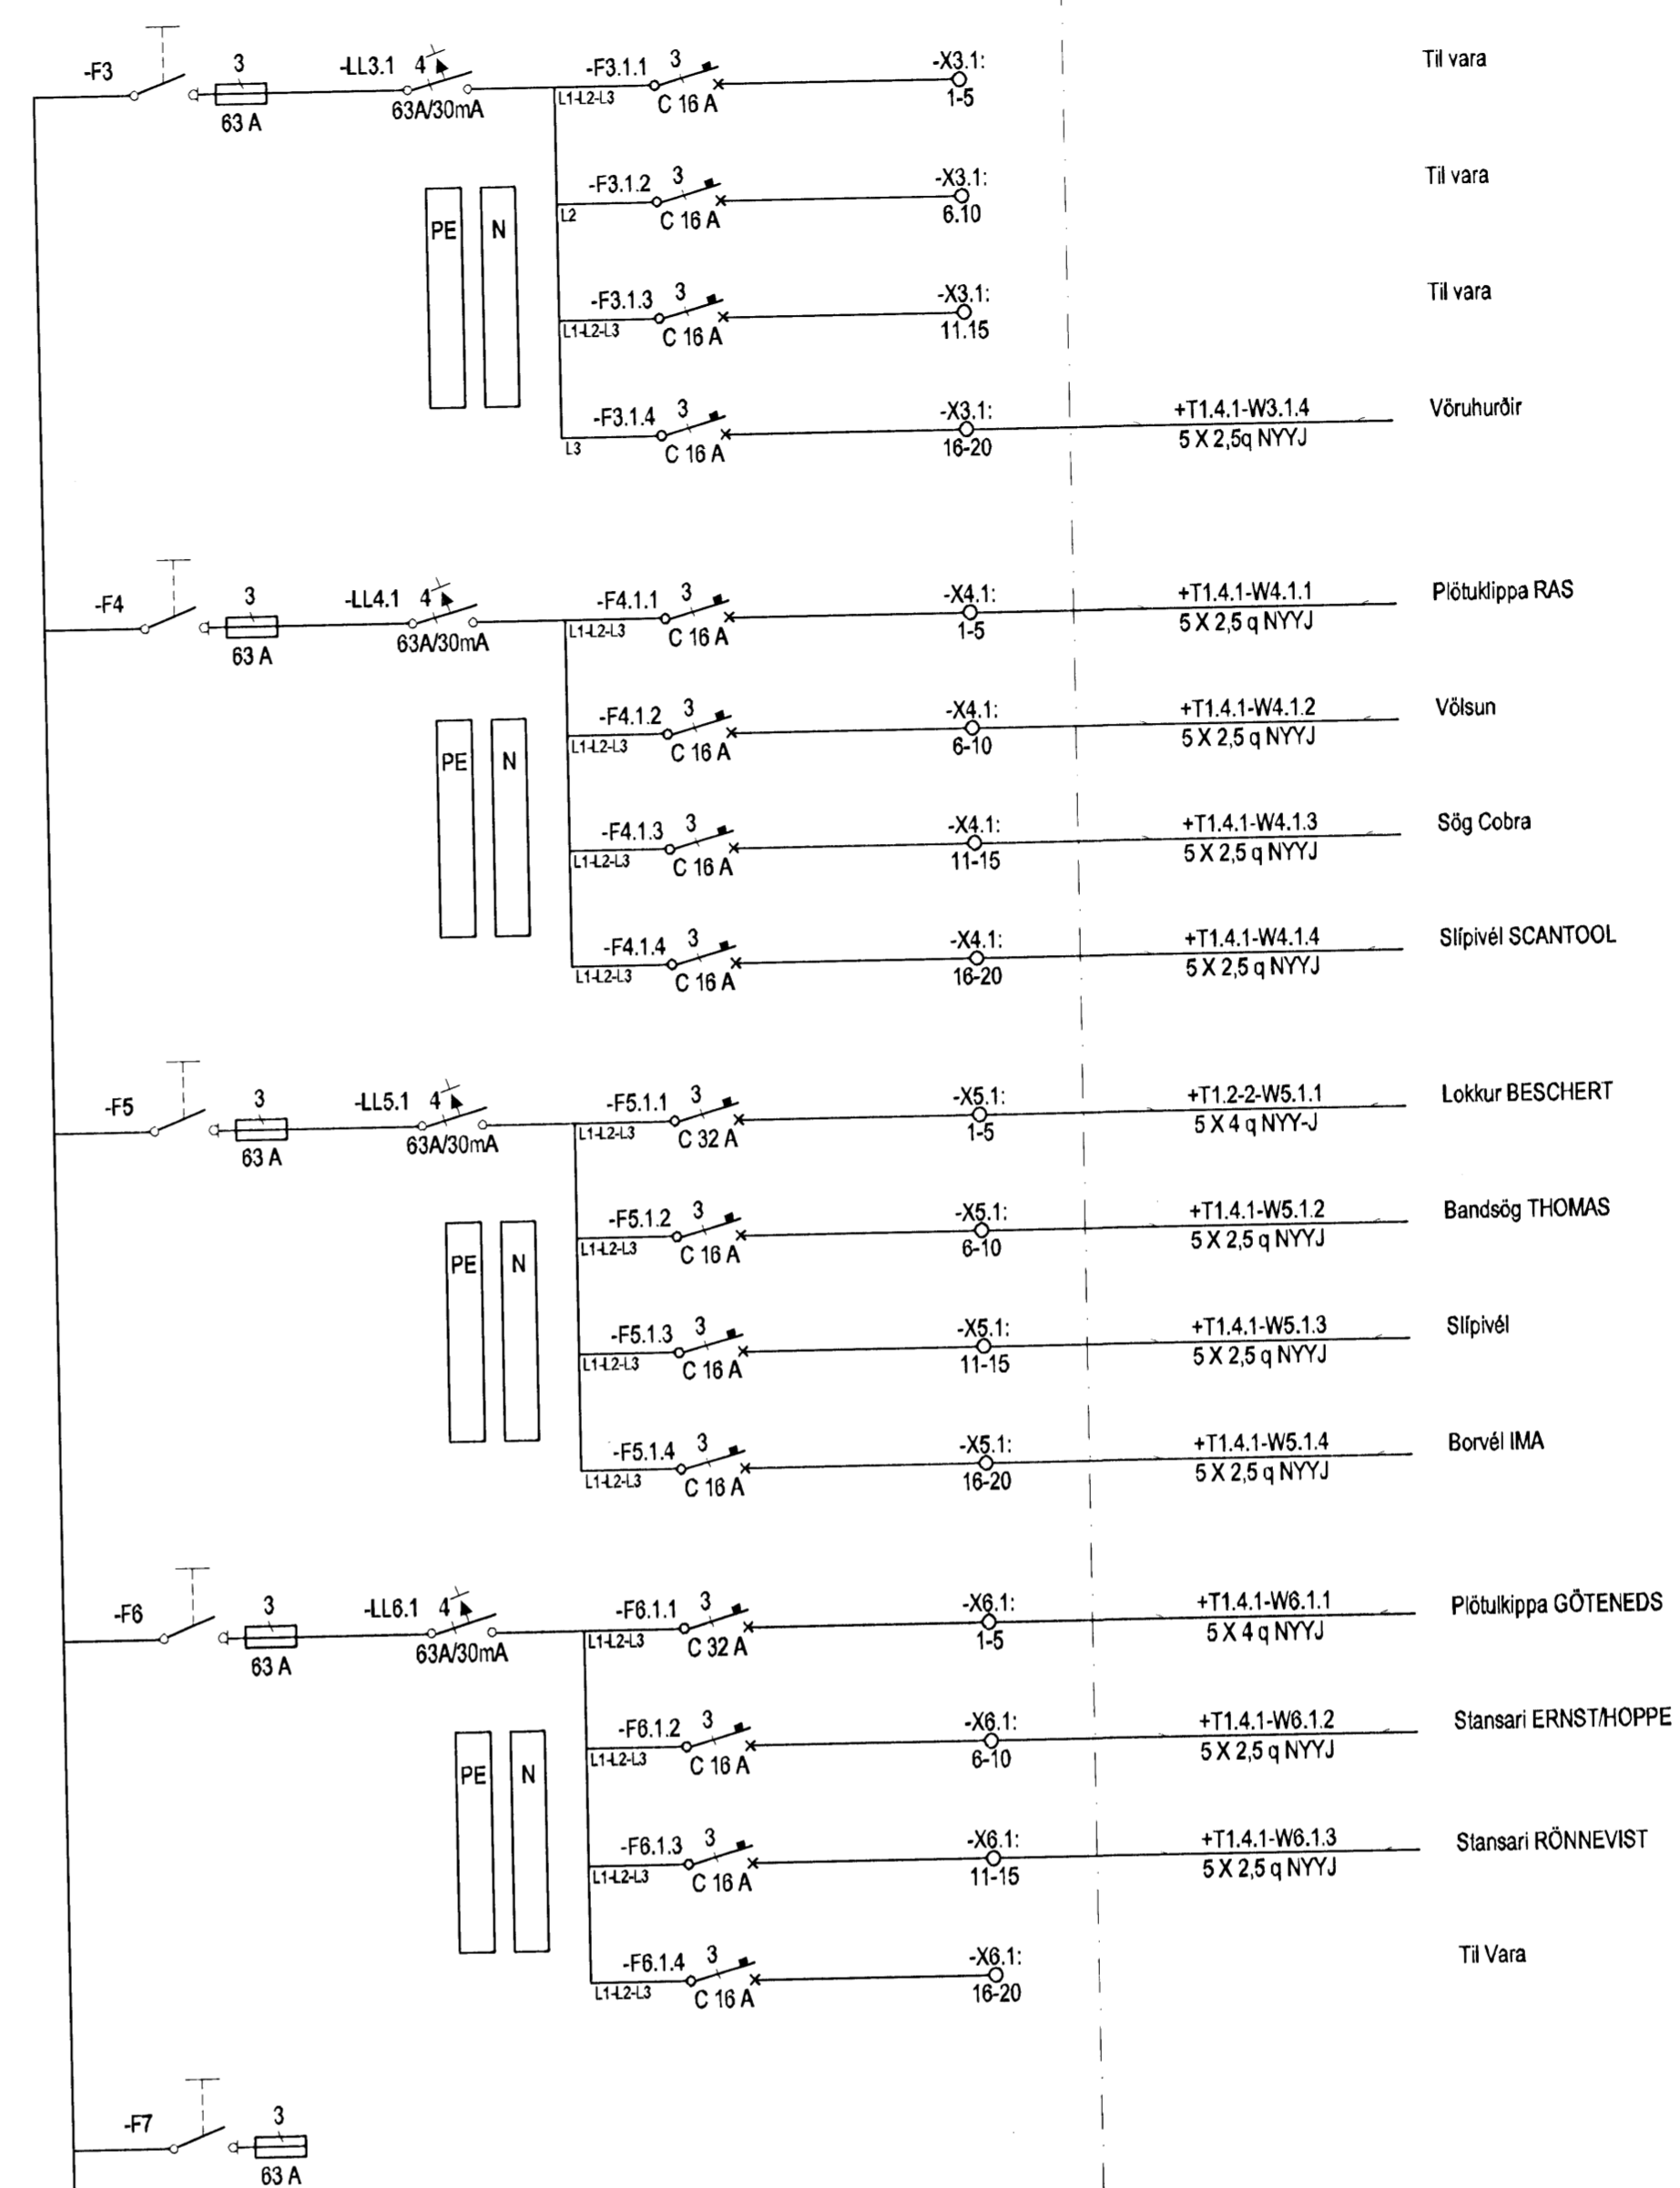


DREIFITAFLA
T1.4.1

T1.0

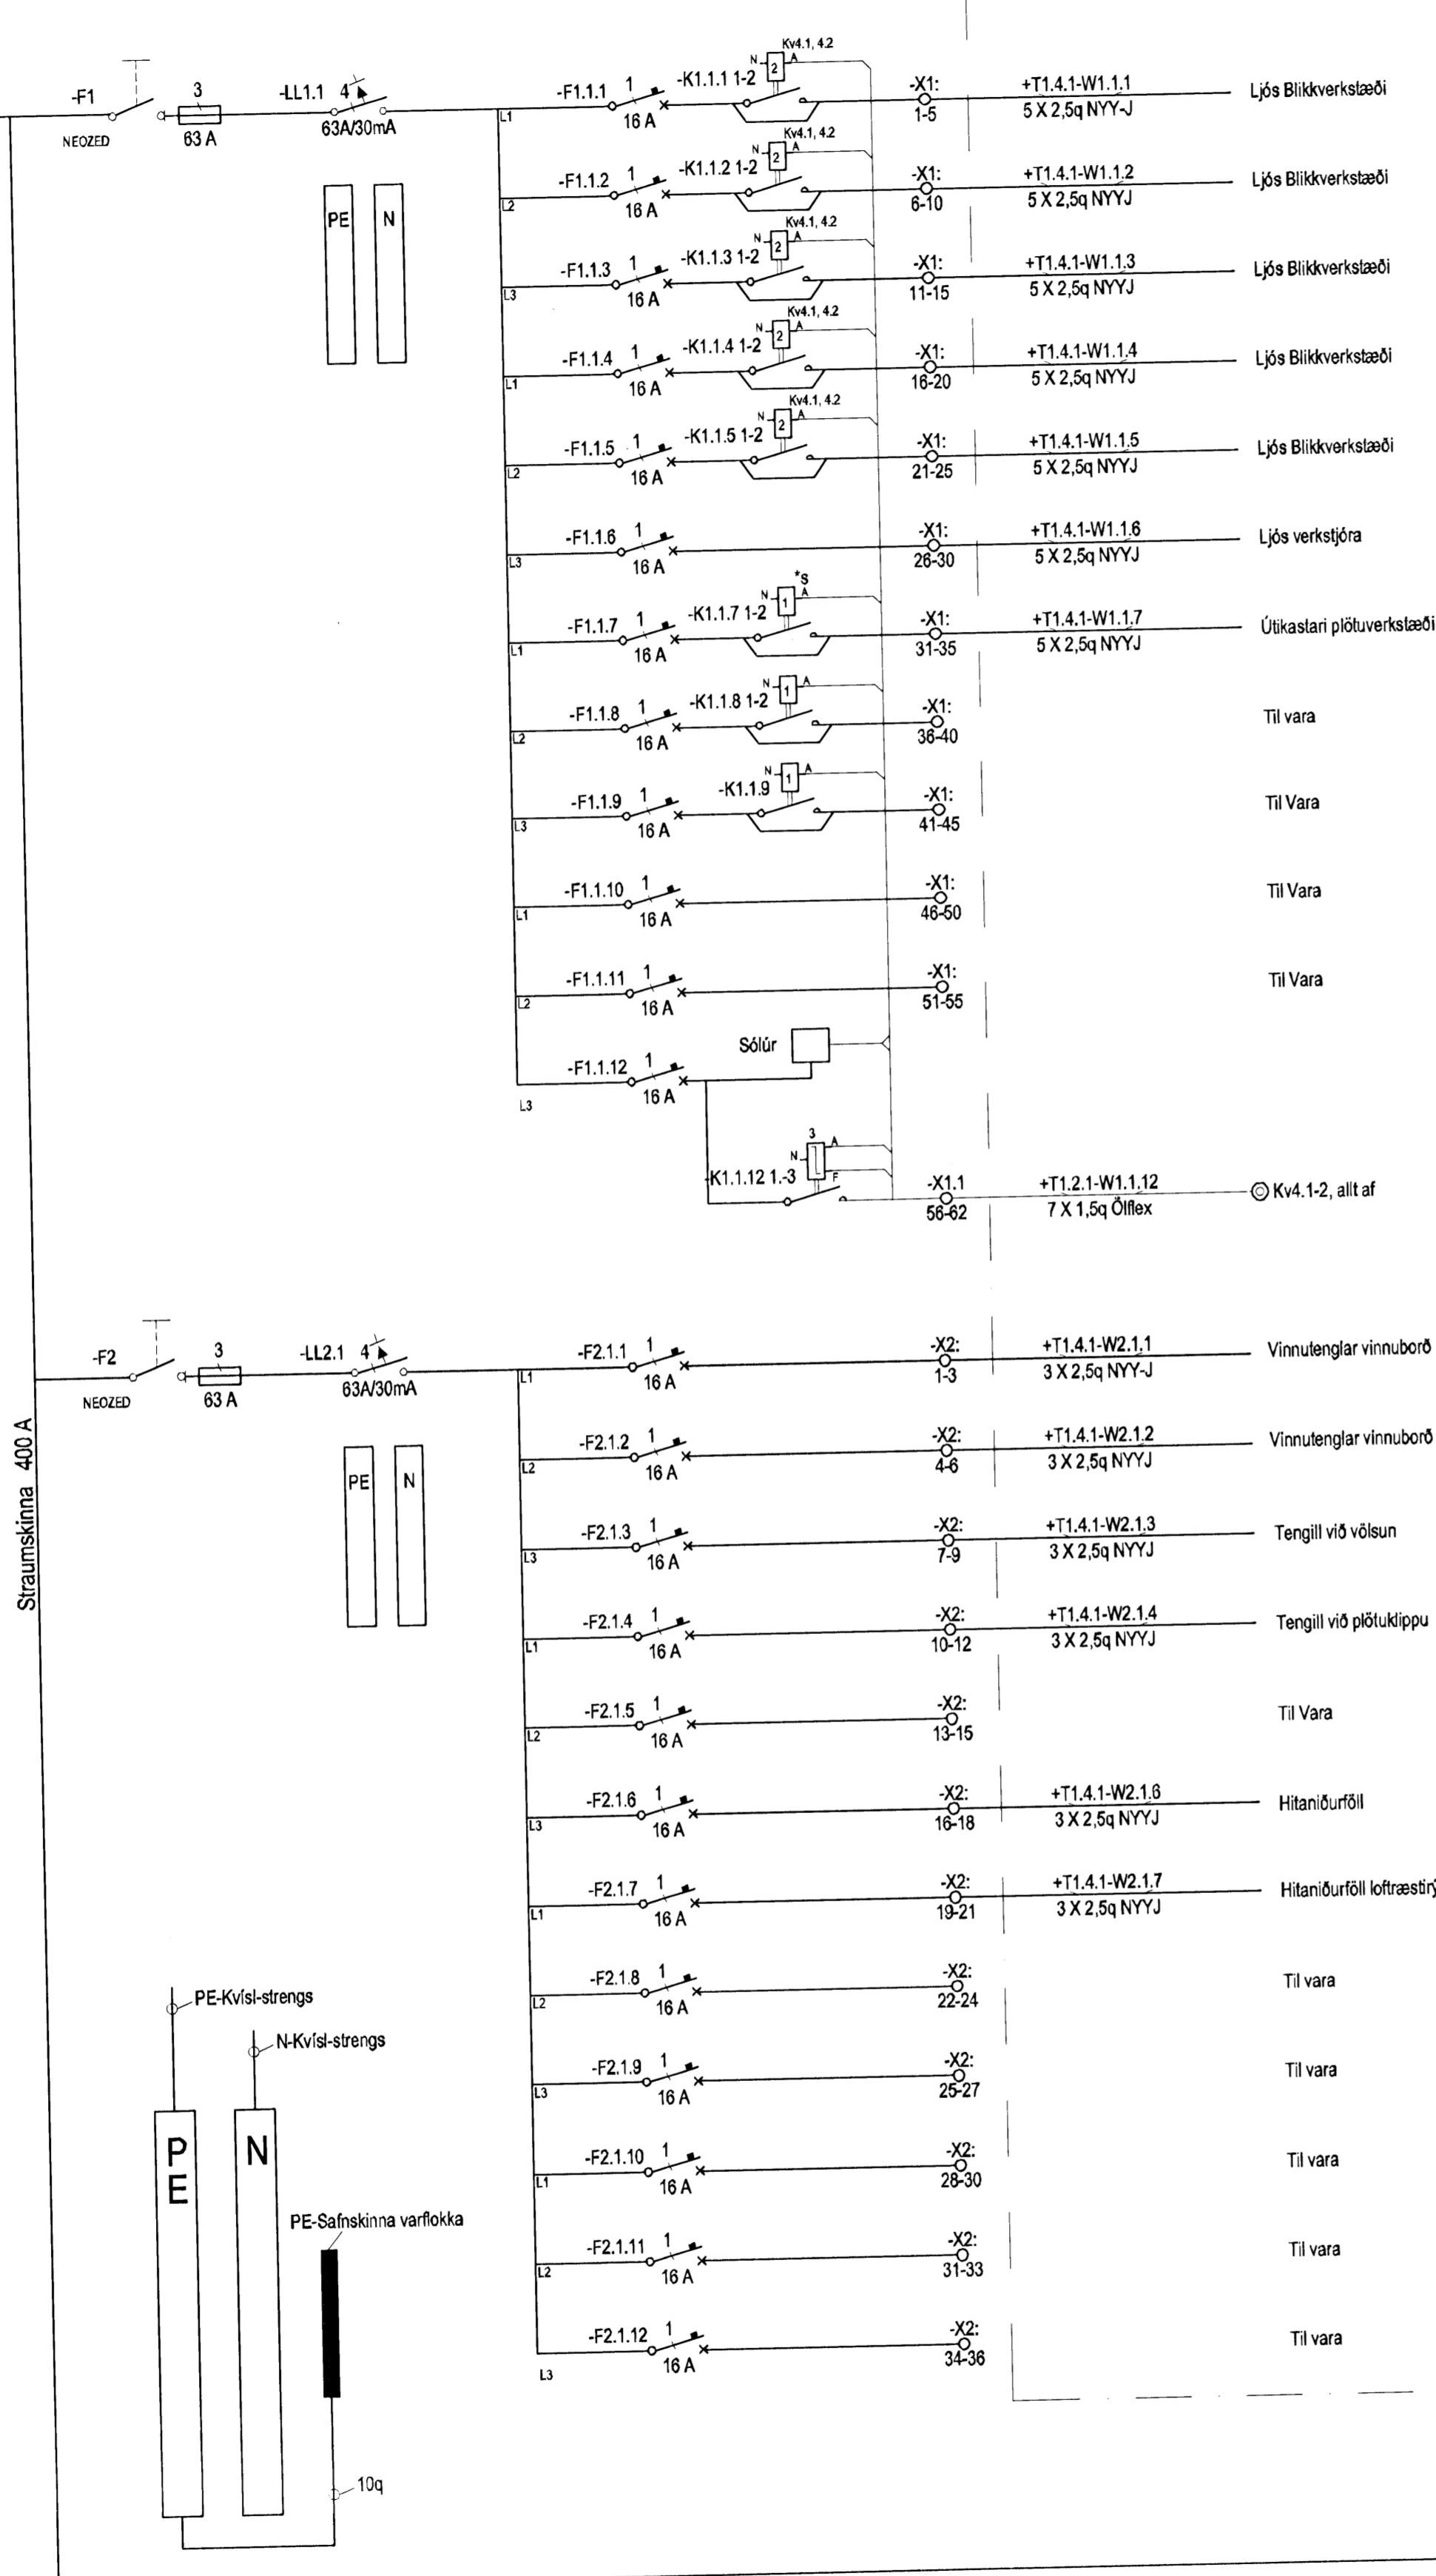

Hönnuður:
ARI, HAS
Yfirfarir:
Samþykkt: David Skovason kt: 100356-3339

Breytingar:
.....
.....
.....
.....
.....
.....

ASK
18. apríl 2003
Hönnuður: ARI, HAS

Héðinn
Gjáhella 4
221 Hafnarfjörður

Einlínunmynd
T1.4.1
Mkv: Enginn

RTS
VERKFRÆÐISTOFA
Grensásvegur 3
108 Reykjavík
Sími 520 9900
Fax 520 9901
www.rts.is



32-2166-1-
011111 A
03.04.2008