
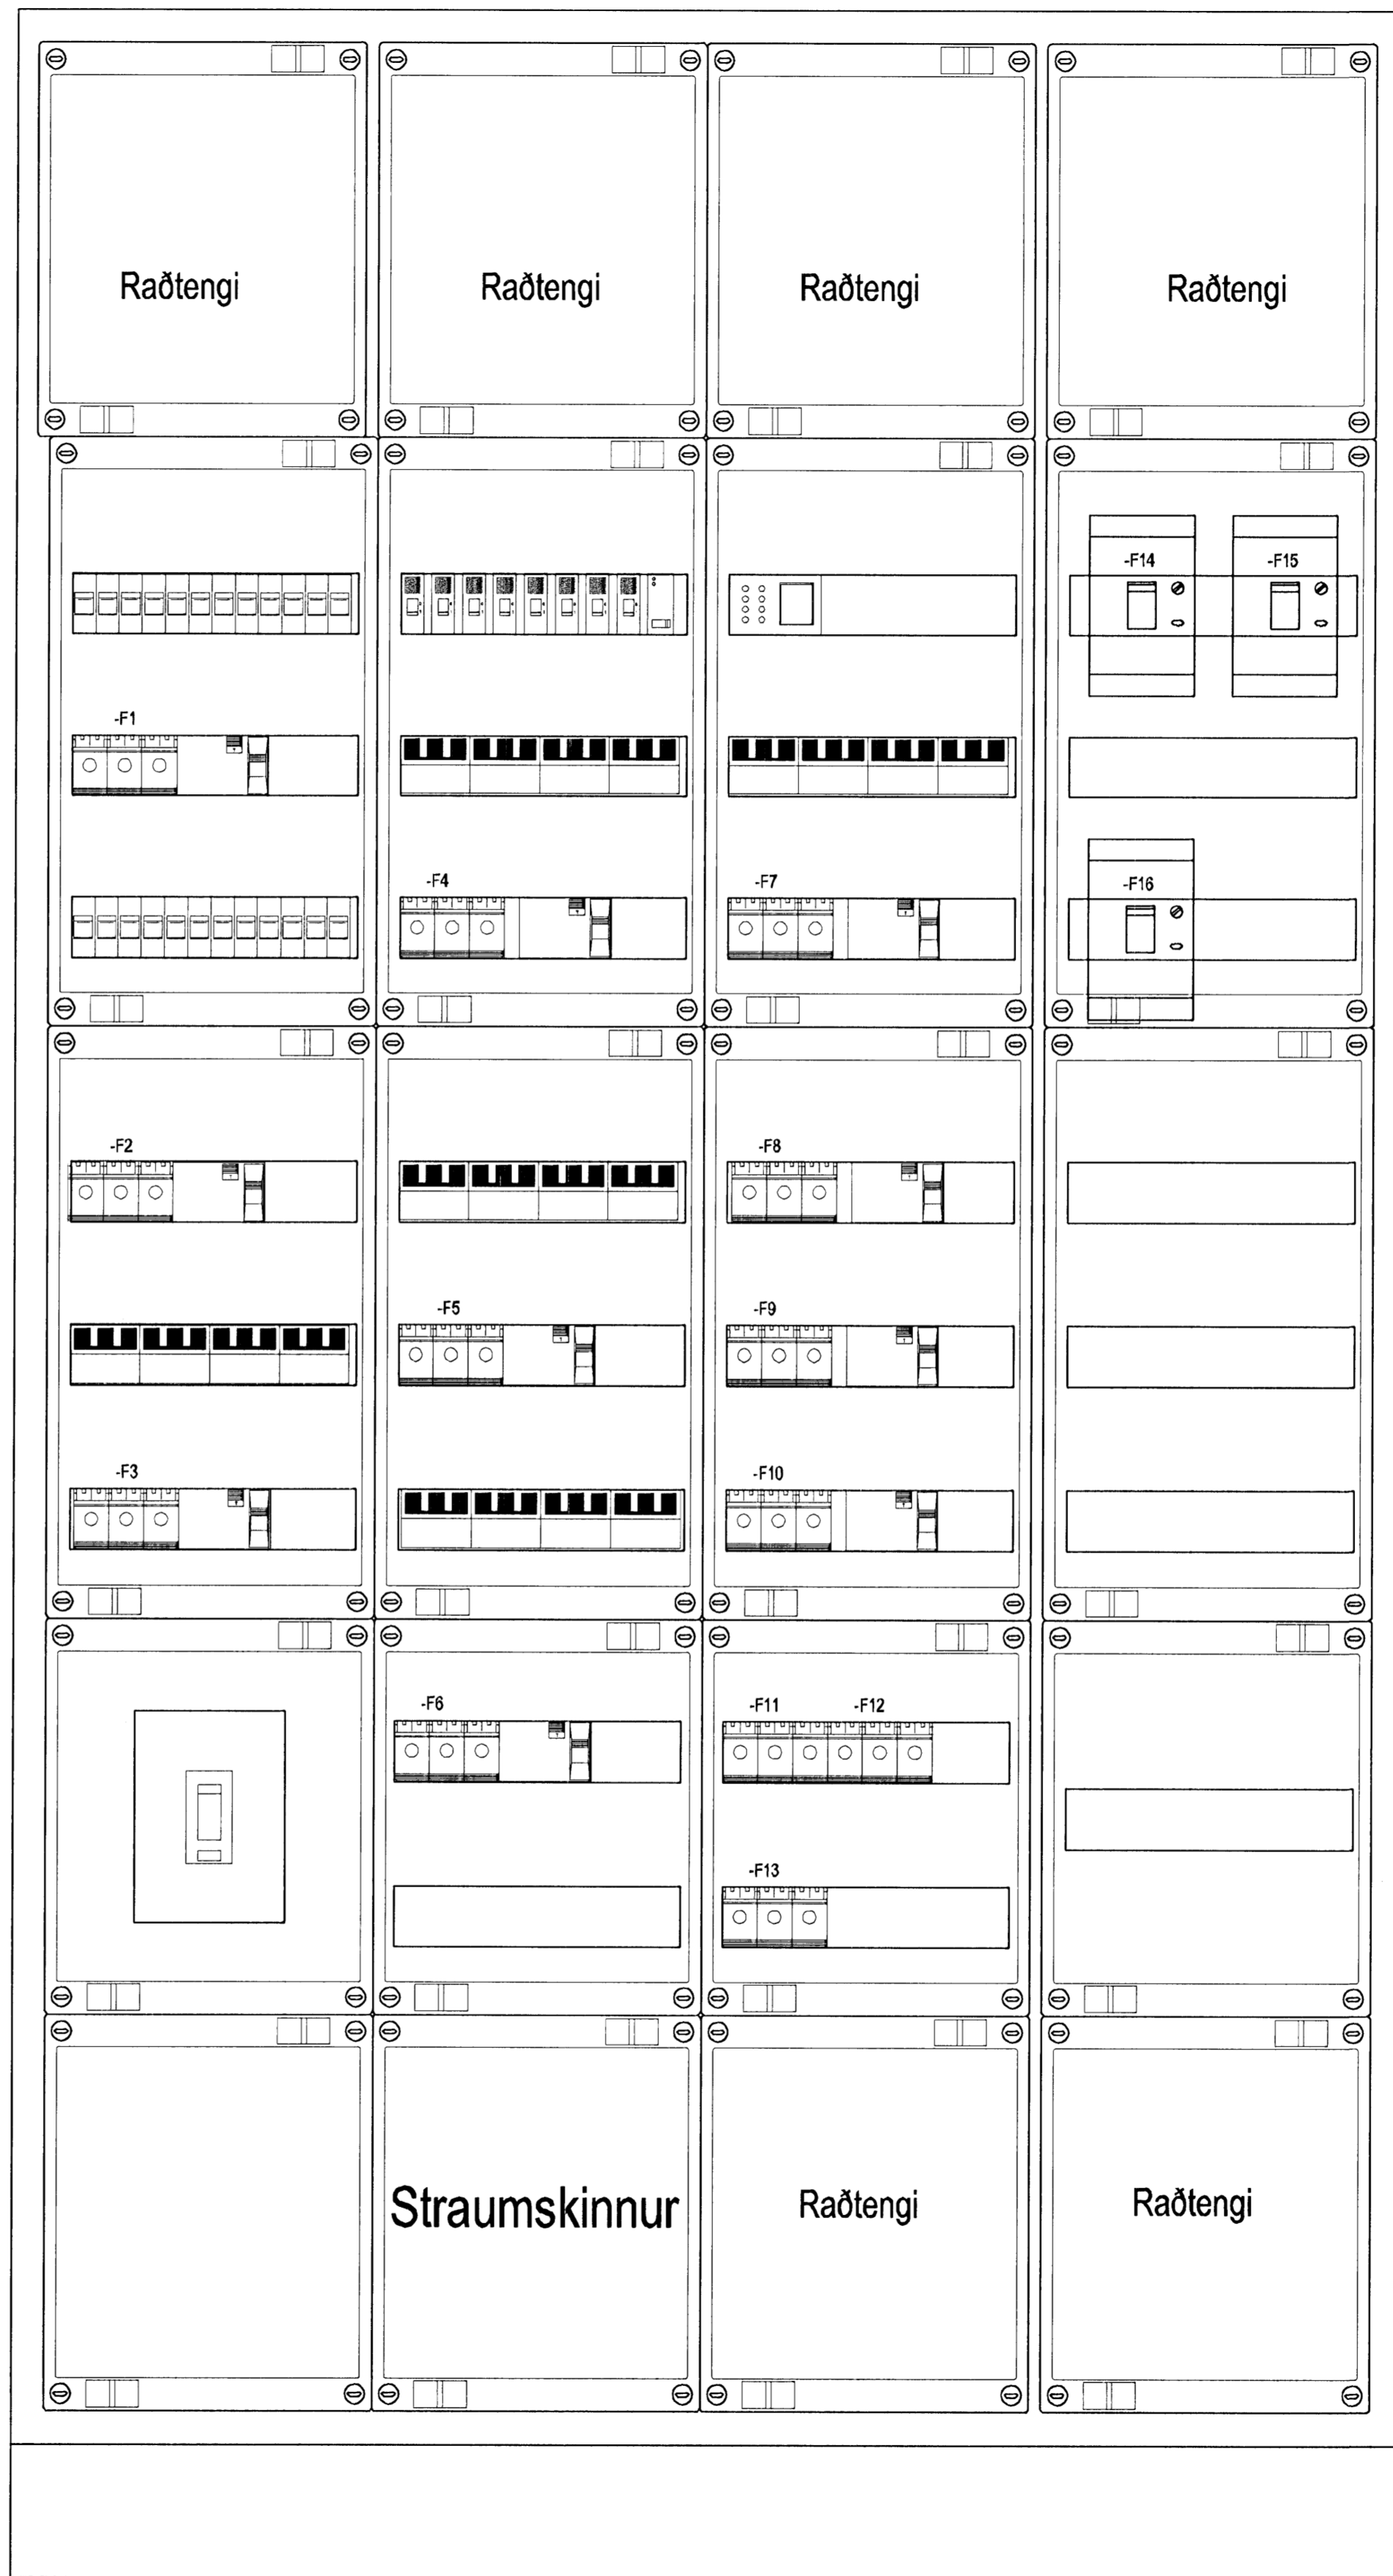


T1.2.2

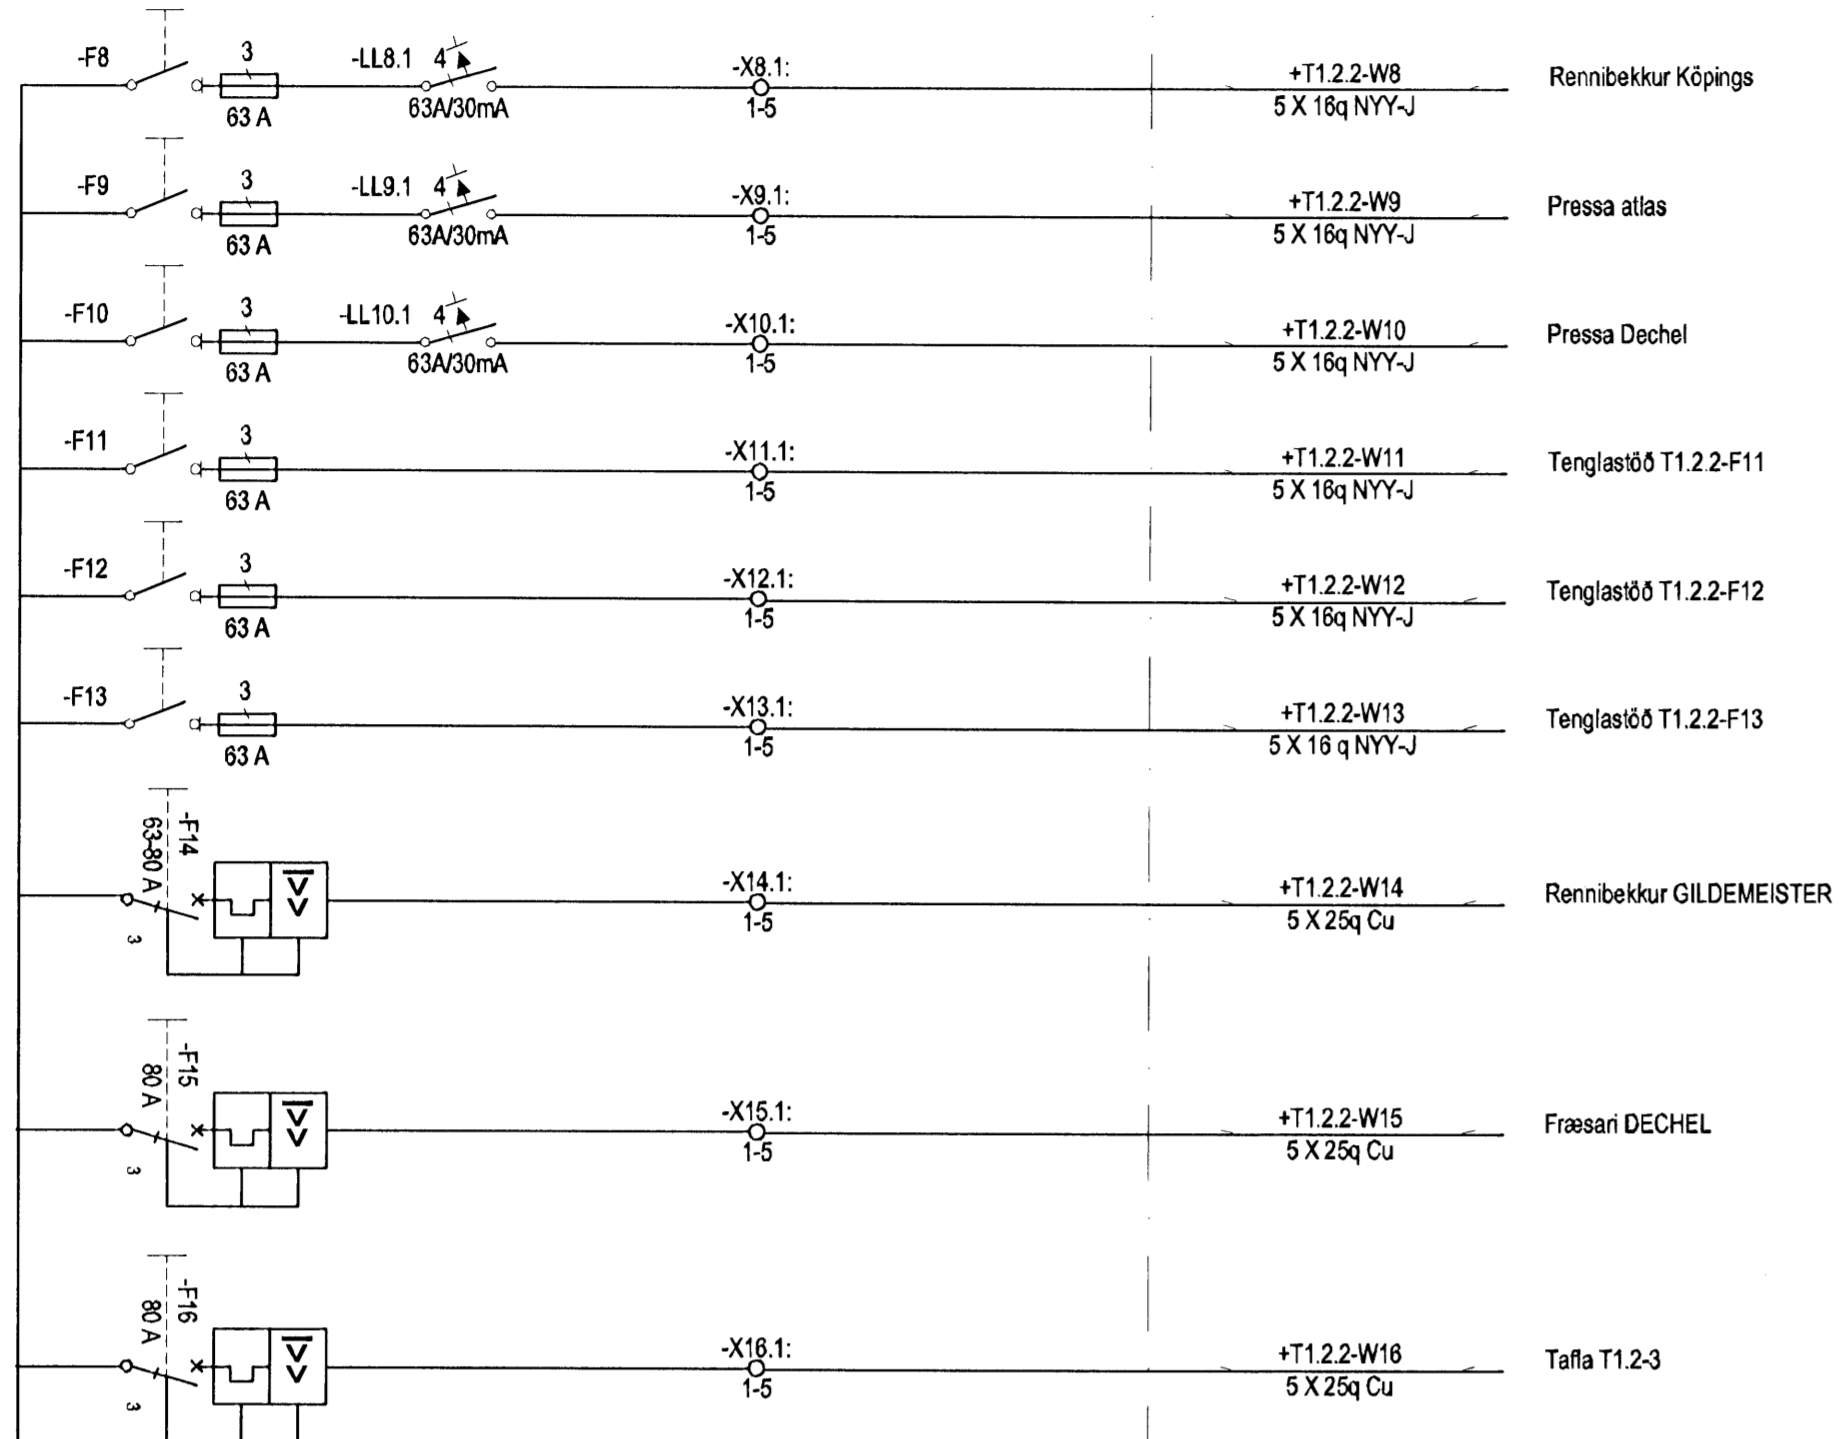

Hönnuður:
ARI HAS
Yfirfarir:
Samþykkt: *David Sólveigsson* kt: 100356-3339

Breytingar:
.....
.....
.....
.....
.....
.....

Aðalhönnuður:
ASK
18. apríl 2003
Heiðar Vilhjálmsson

Héðinn
Gjáhella 4
221 Hafnarfjörður

Einlínunmynd
T1.2.2
Mkv: Enginn

RTS
VERKFRÆÐISTOFA
Grensásvegur 3
108 Reykjavík
Sími 520 9900
Fax 520 9901
www.rts.is

Altek gæðvörðun skv
BS EN ISO 9001:2000

FRV
F8 88744

32-2166-1-
03.04.2008
011107
A

