
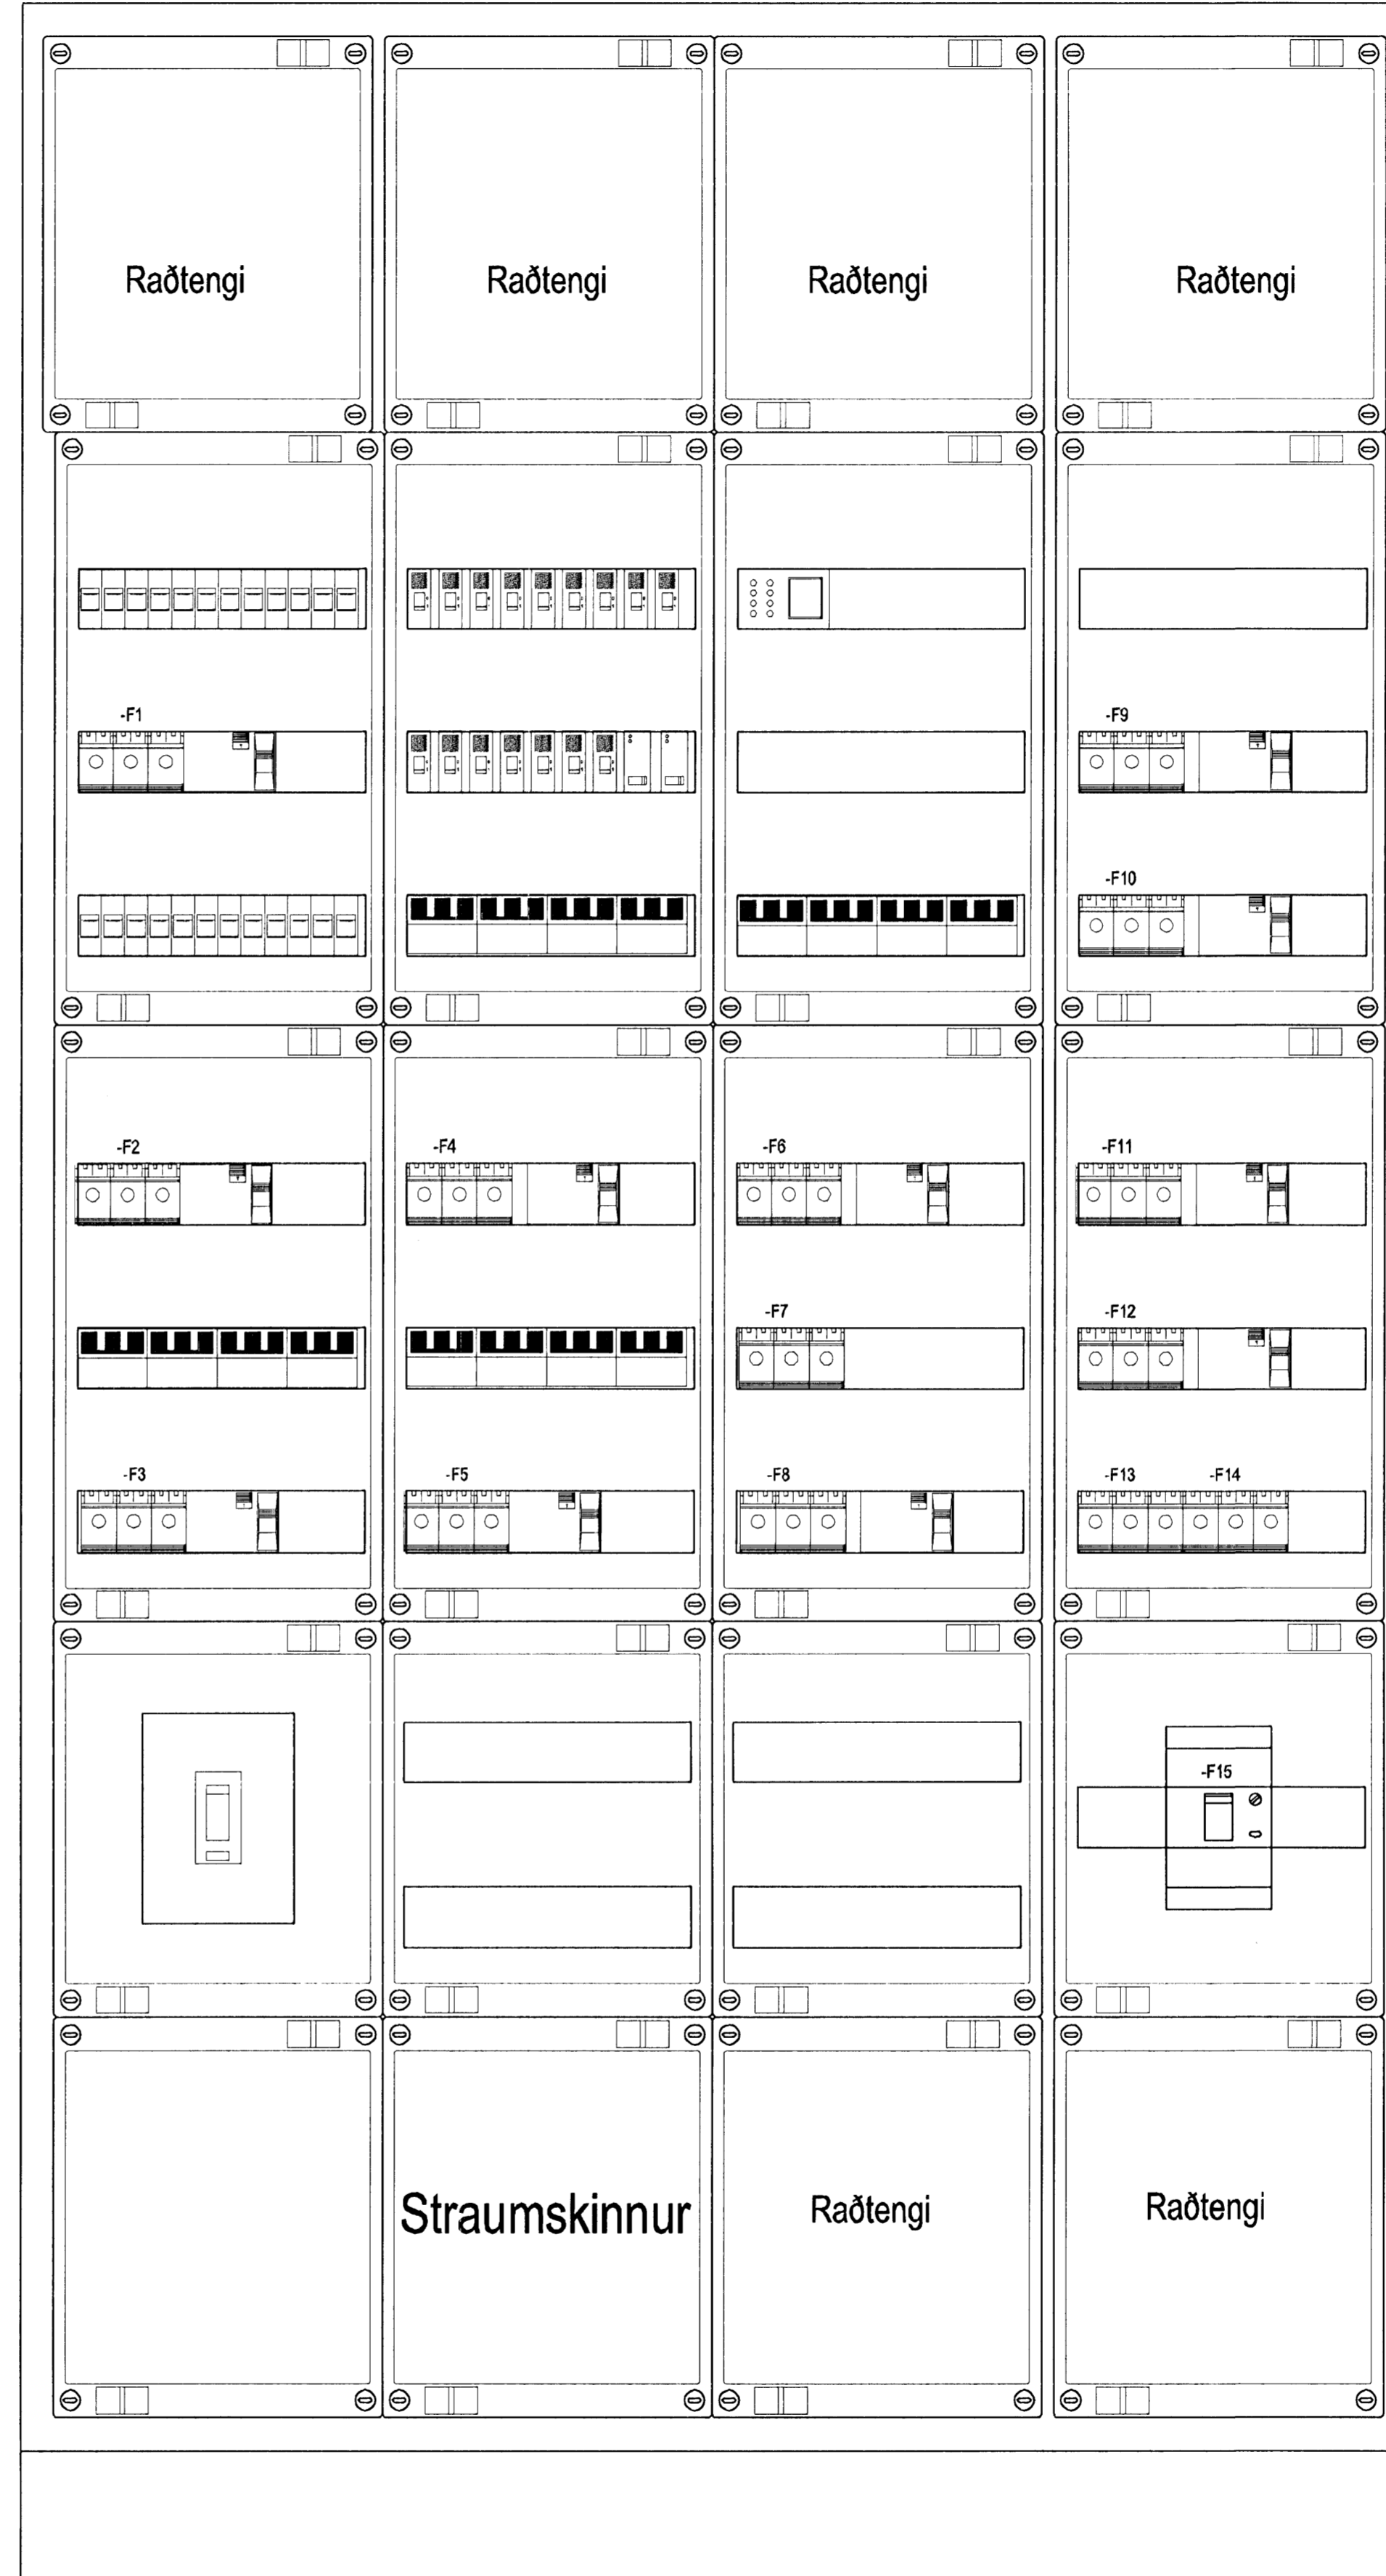


# T1.2.1

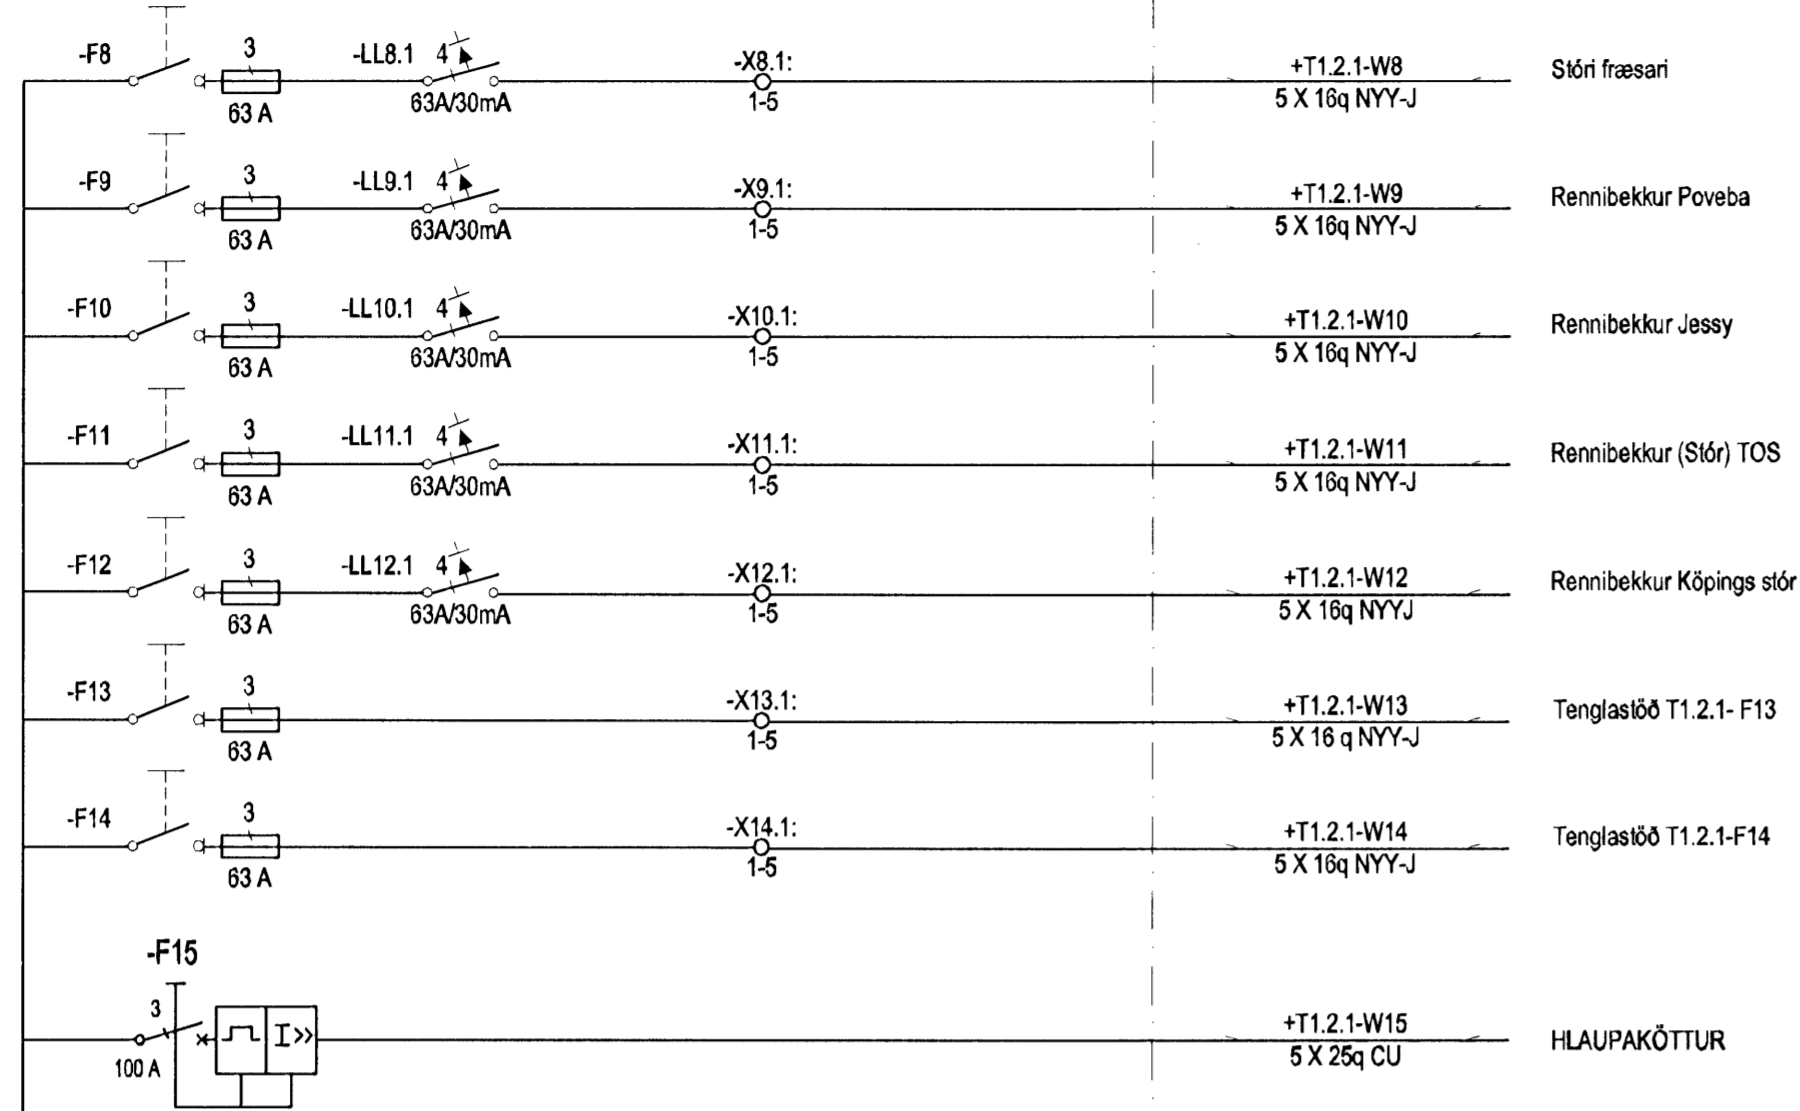

Hönnuður:  
ARI, HAS  
Yfirfarir:  
Sambýkt: *David Jónsson* kt: 100356-3339

Breytingar:

Aðalhönnuður:  
ASK  
18. apríl 2003  
*Hilbert Jónsson*

Héðinn  
Gjáhella 4  
221 Hafnarfjörður

Einlínnumynd  
T1.2.1  
Mkv: Enginn

**BTS**  
VERKFRÆÐISTOFA

Grensásvegur 3  
108 Reykjavík  
Sími 520 9900  
Fax 520 9901  
www.rts.is



32-2166-1-

011105

A

03.04.2008

