




VS10 - 140x333 Mkv 1:20  
 Samtals 1 stk

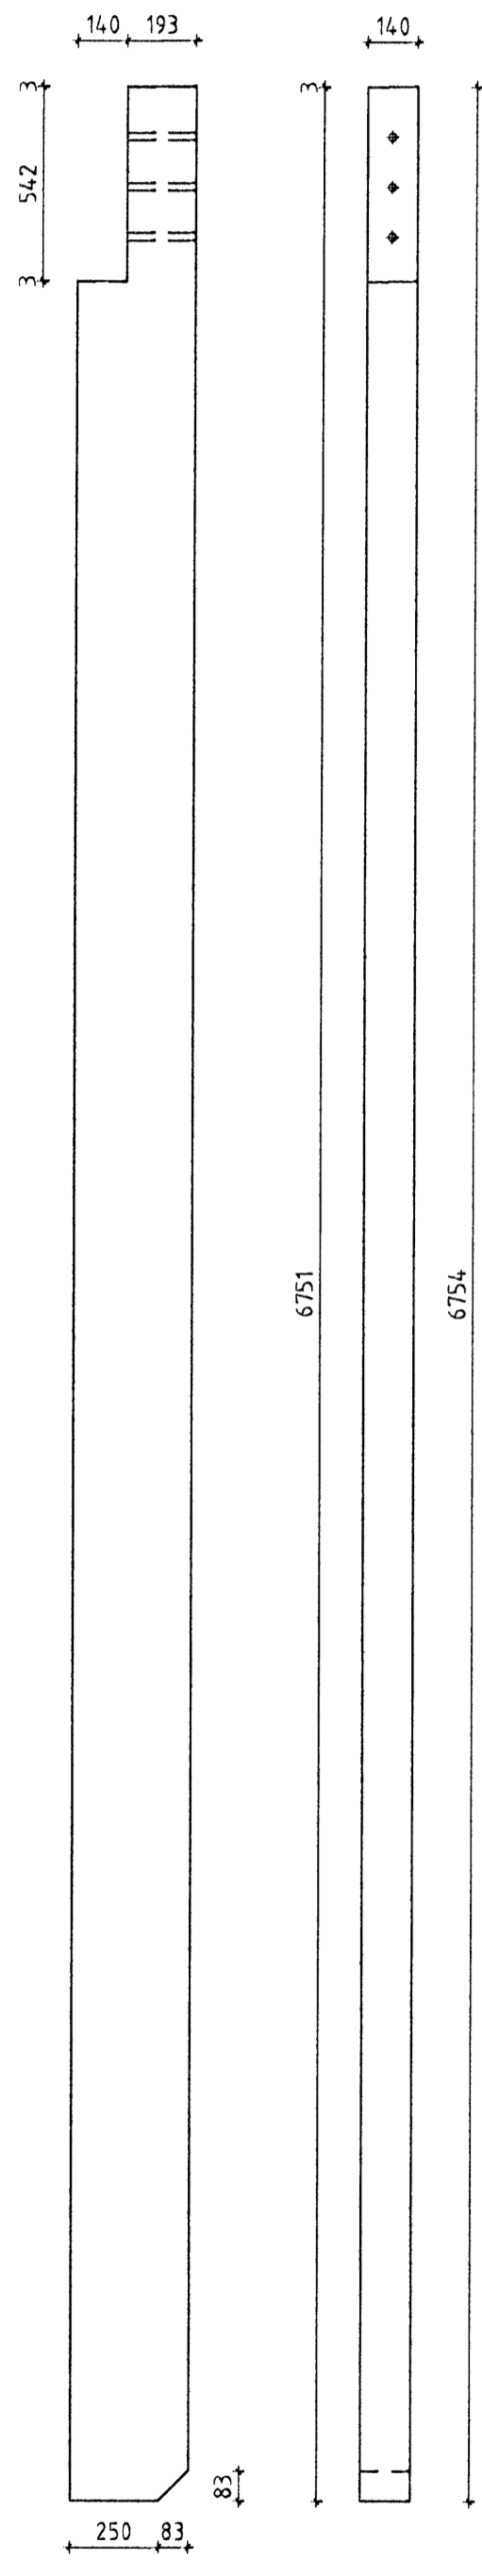


VS11 - 140x333 Mkv 1:20  
 Samtals 1 stk

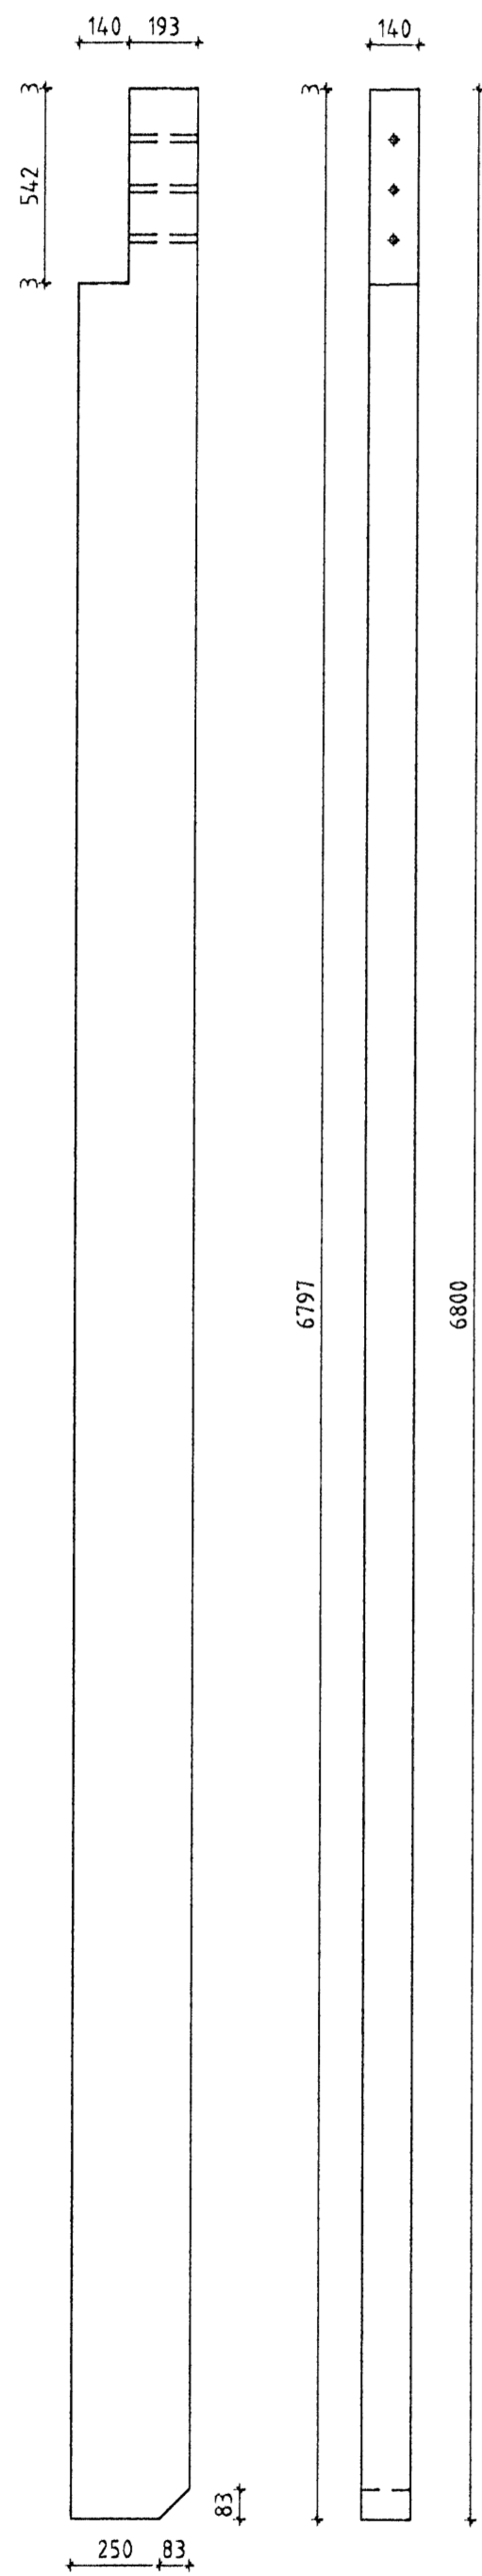


VS12 - 140x333 Mkv 1:20  
 Samtals 1 stk

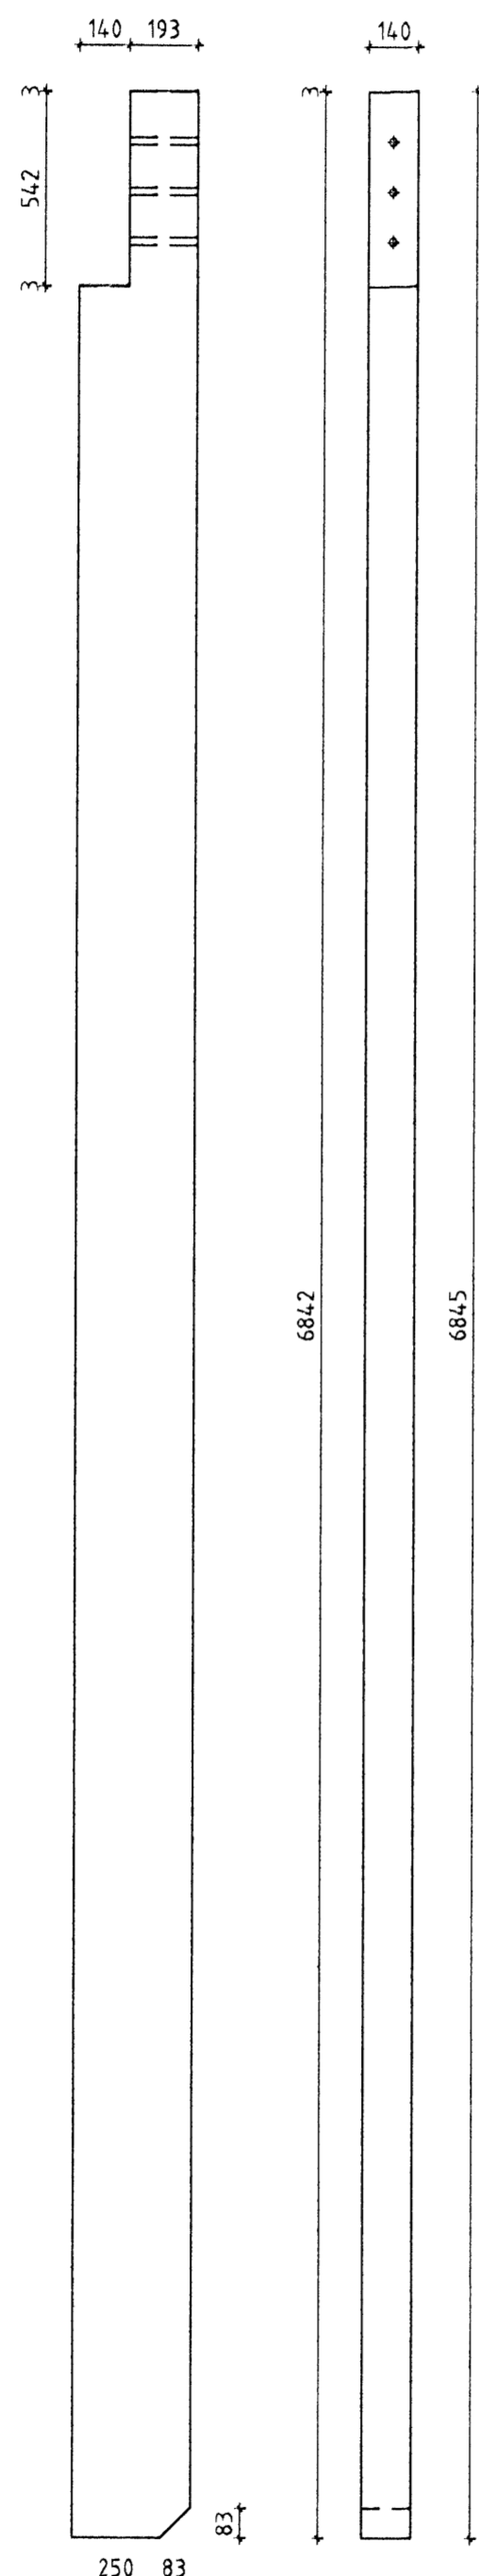


VS13 - 140x333 Mkv 1:20  
 Samtals 24 stk

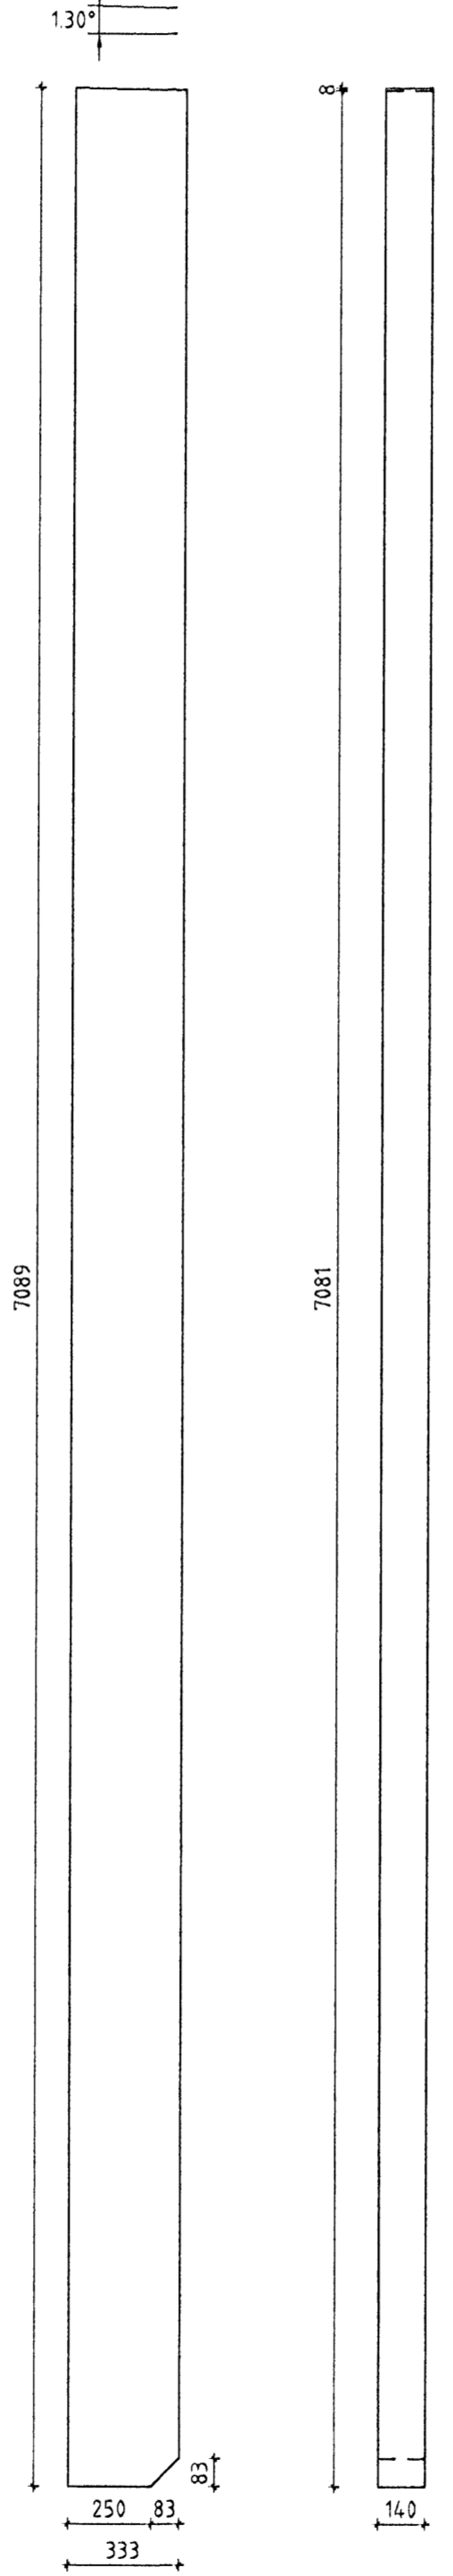


VS14 - 185x500 Mkv 1:20  
 Samtals 1 stk

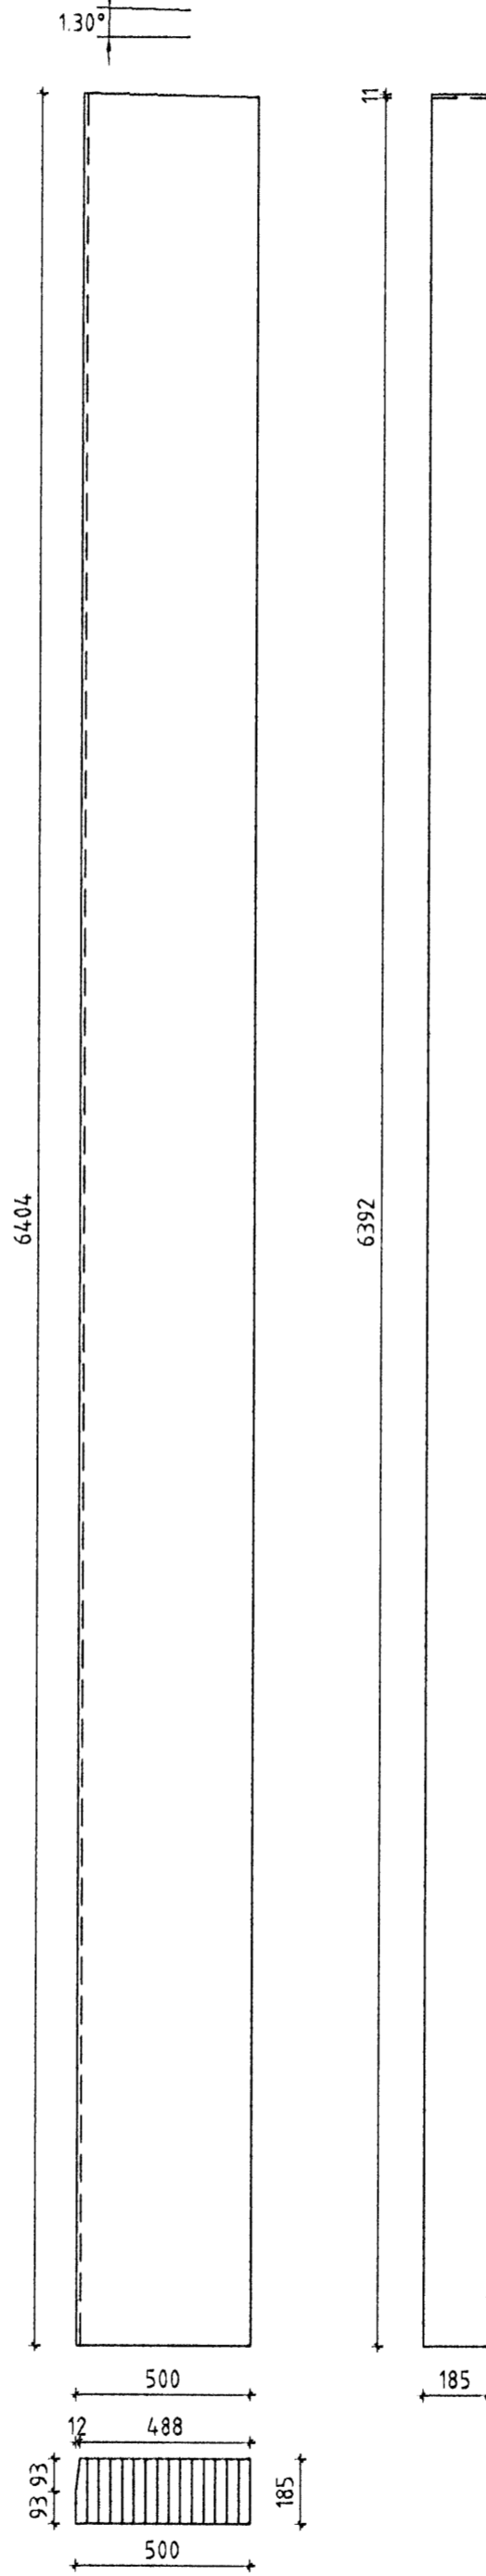


VS15 - 185x500 Mkv 1:20  
 Samtals 5 stk

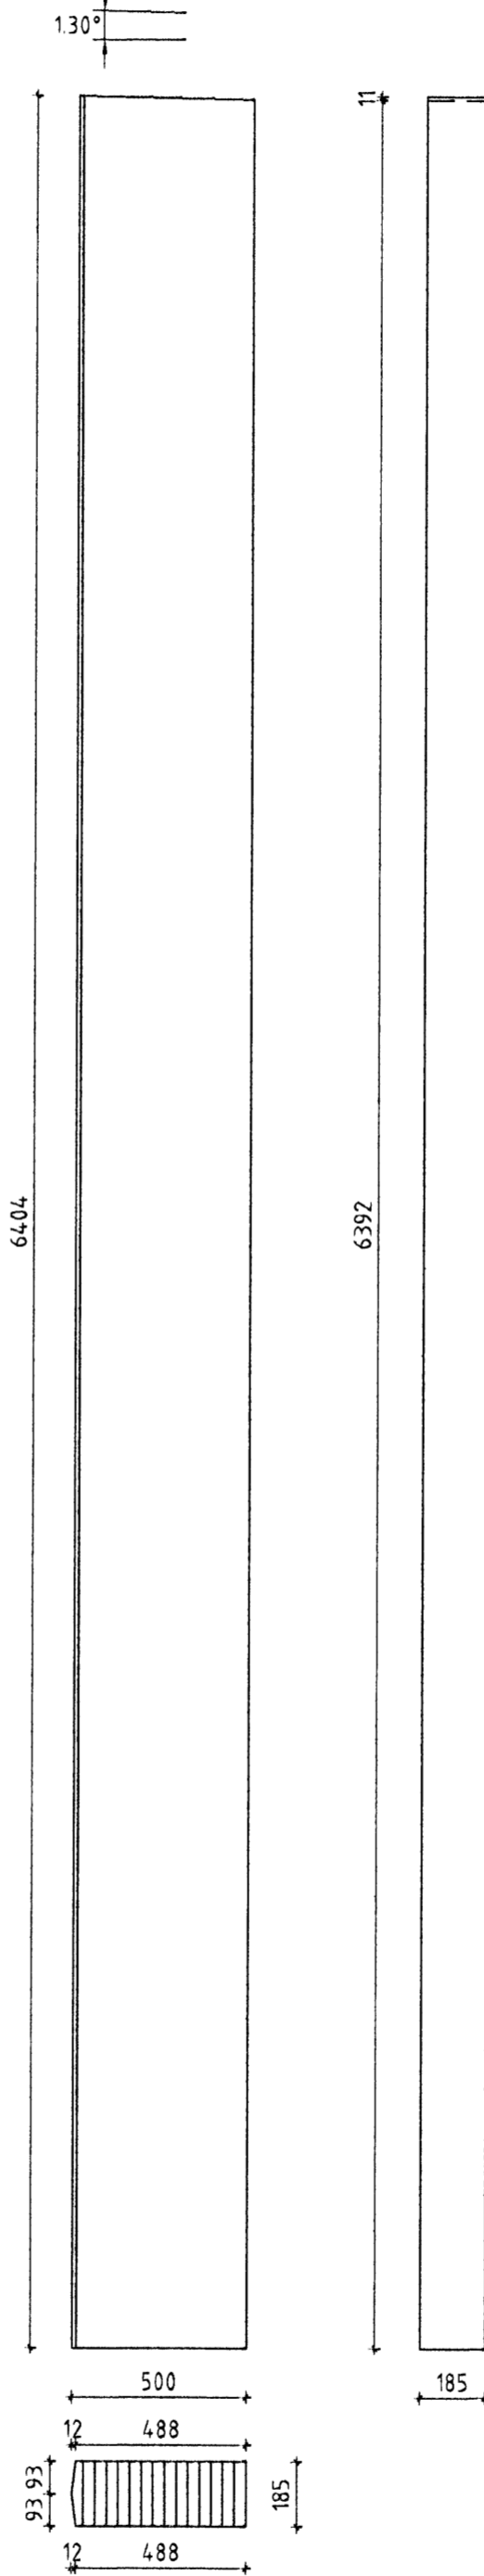


VS16 - 140x500 Mkv 1:20  
 Samtals 1 stk

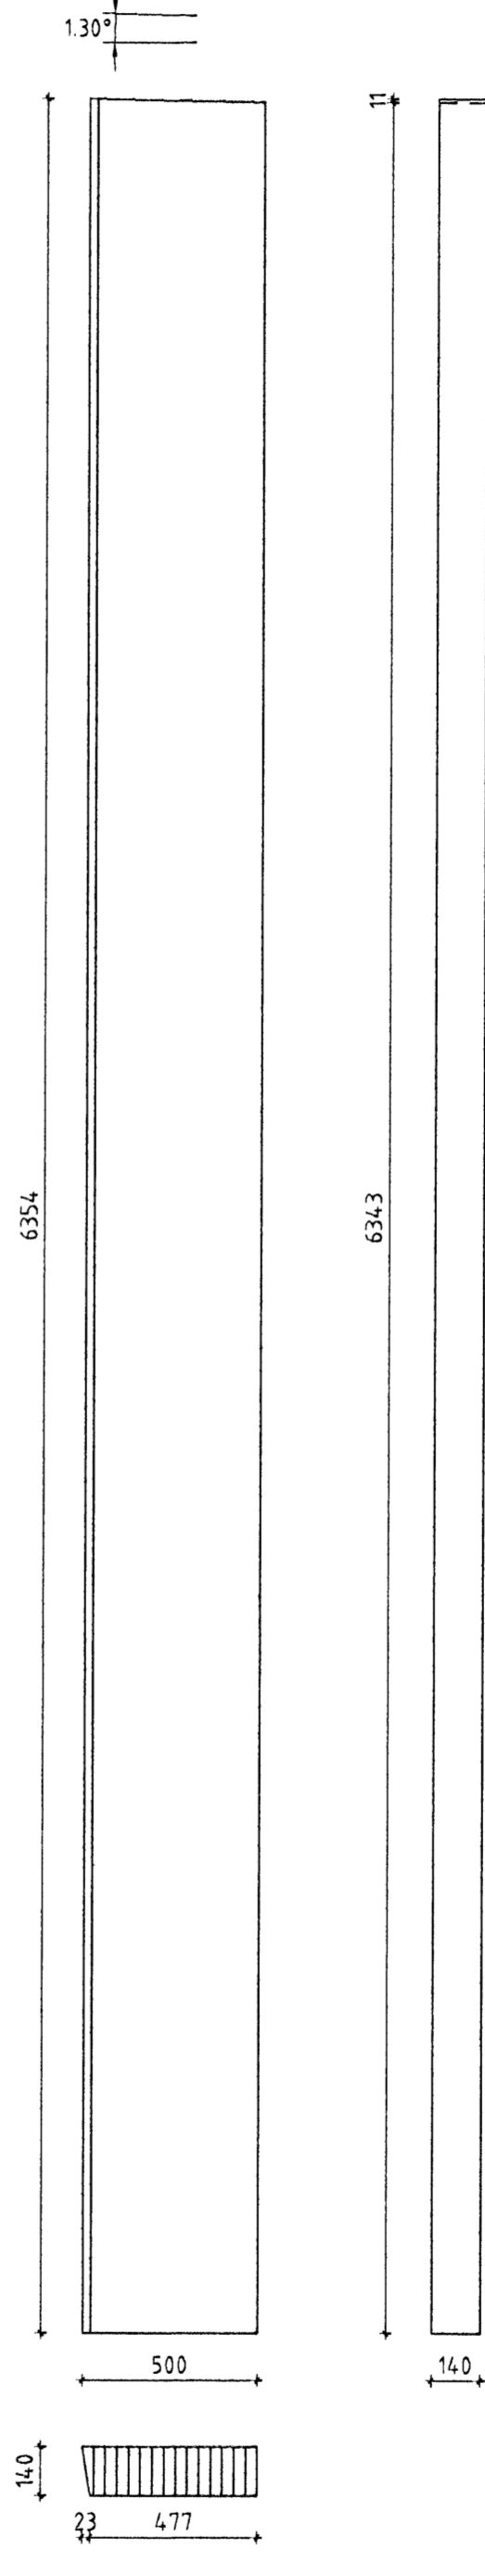


GS1 - 140x500 Mkv 1:20  
 Samtals 2 stk

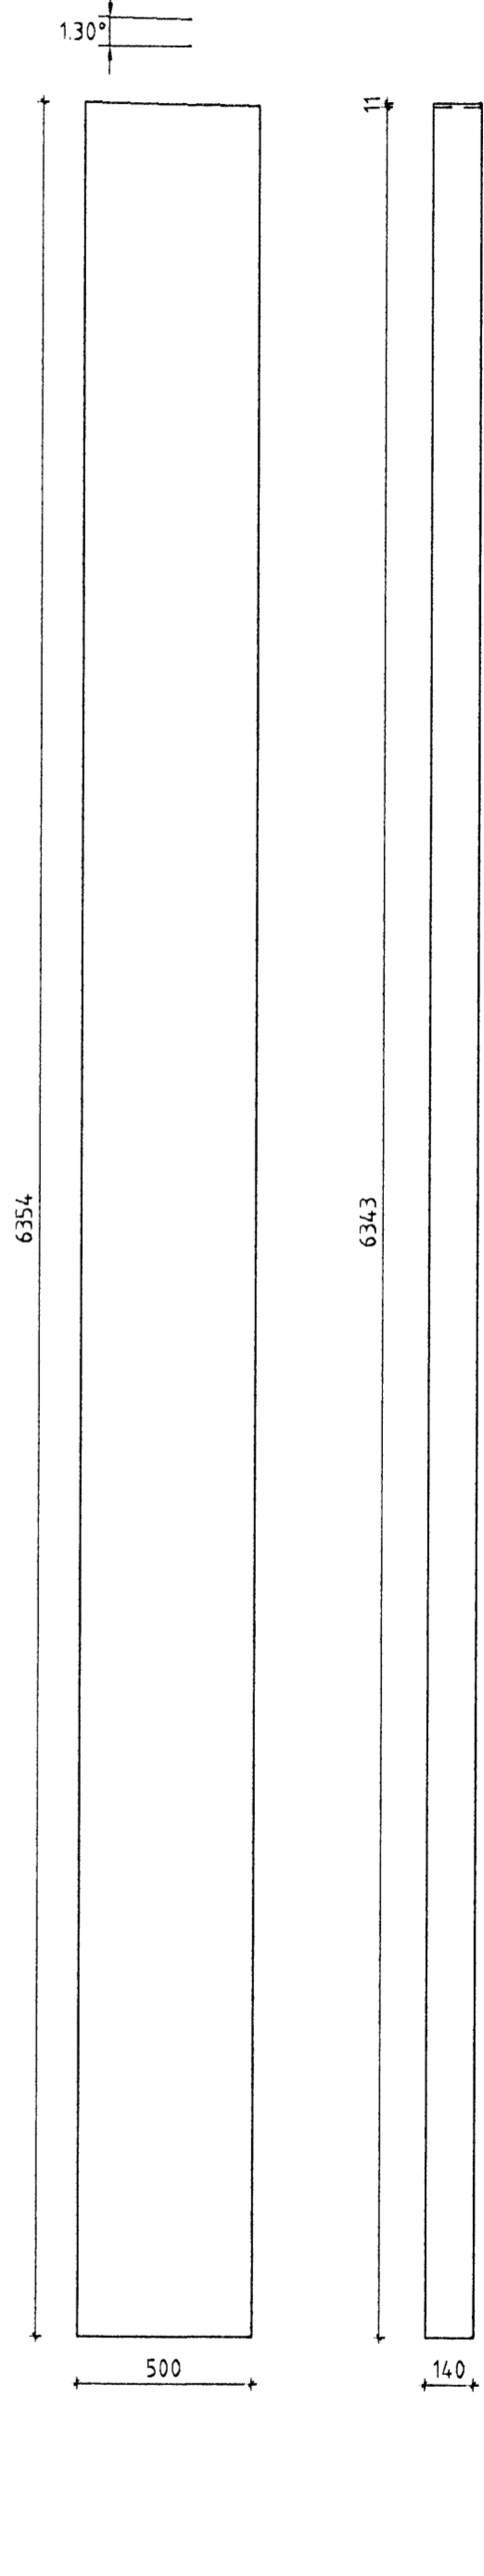

GS2 - 140x333 Mkv 1:20  
 Samtals 1 stk + 1 stk spegluð

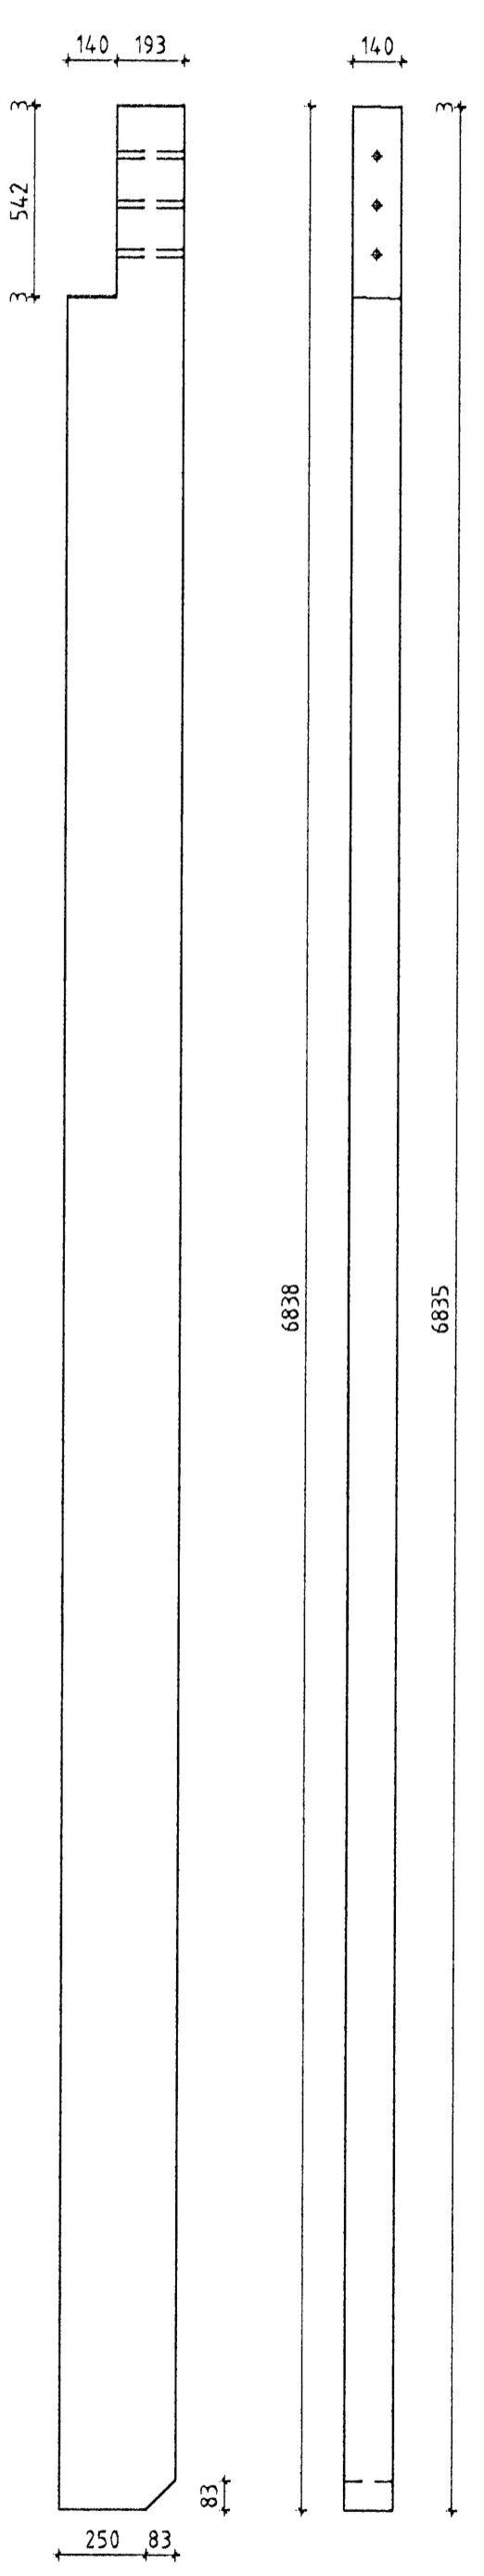

Ø 16 mm göt fyrir snittteina  
 boruð í verkmiðju

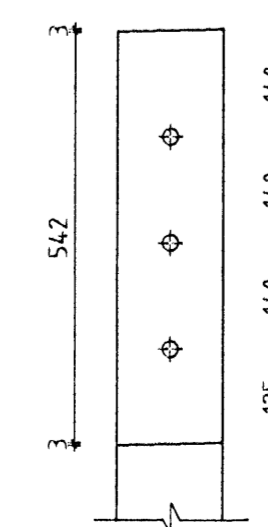

ÖLL AFNOT OG AFRITUN TEIKNINGAR AÐ HLUTA EÐA Í HEILD ER HÁÐ SKRIFLEGU LEYFIBM VALLÁ HF.

Númer	Dags.	Skrifing breytingar	Br. af
<b>BM-VALLÁ</b> Byggingasíð Stórhófa 23, 110 Reykjavík kt. 530669-0179 Sími: 412 5000		MKV. 1:20 DAGS. 8.10.2008 REKN. TVT YFRF. TVT	VERKNR. 2006110006 YFRF. ÚTGÁFA NR. 1 NR. TEIKNINGAR
HEITI VERKS <b>Selhella 11</b>		NAFN HÖNNUNAR Bjarni Ingibergsson Byggingatæknifræðingur 030861-2729	
HEITI TEIKNINGAR Límré Framleiðsluteikning		DAGS. ÁRITUNAR 28/11/08 DAGS. ÁRITUNAR	
		302	