




VS1 - 140x367 Mkv 1:20  
Samtals 8 stk

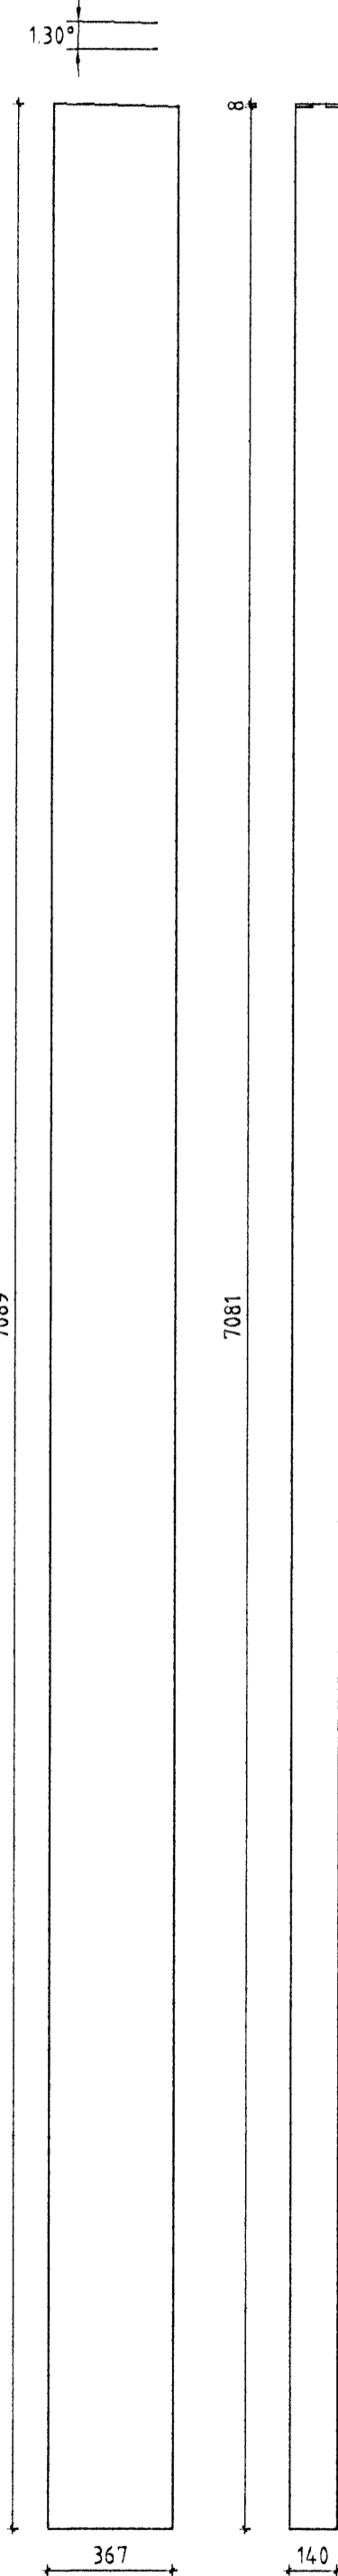


VS2 - 140x333 Mkv 1:20  
Samtals 6 stk

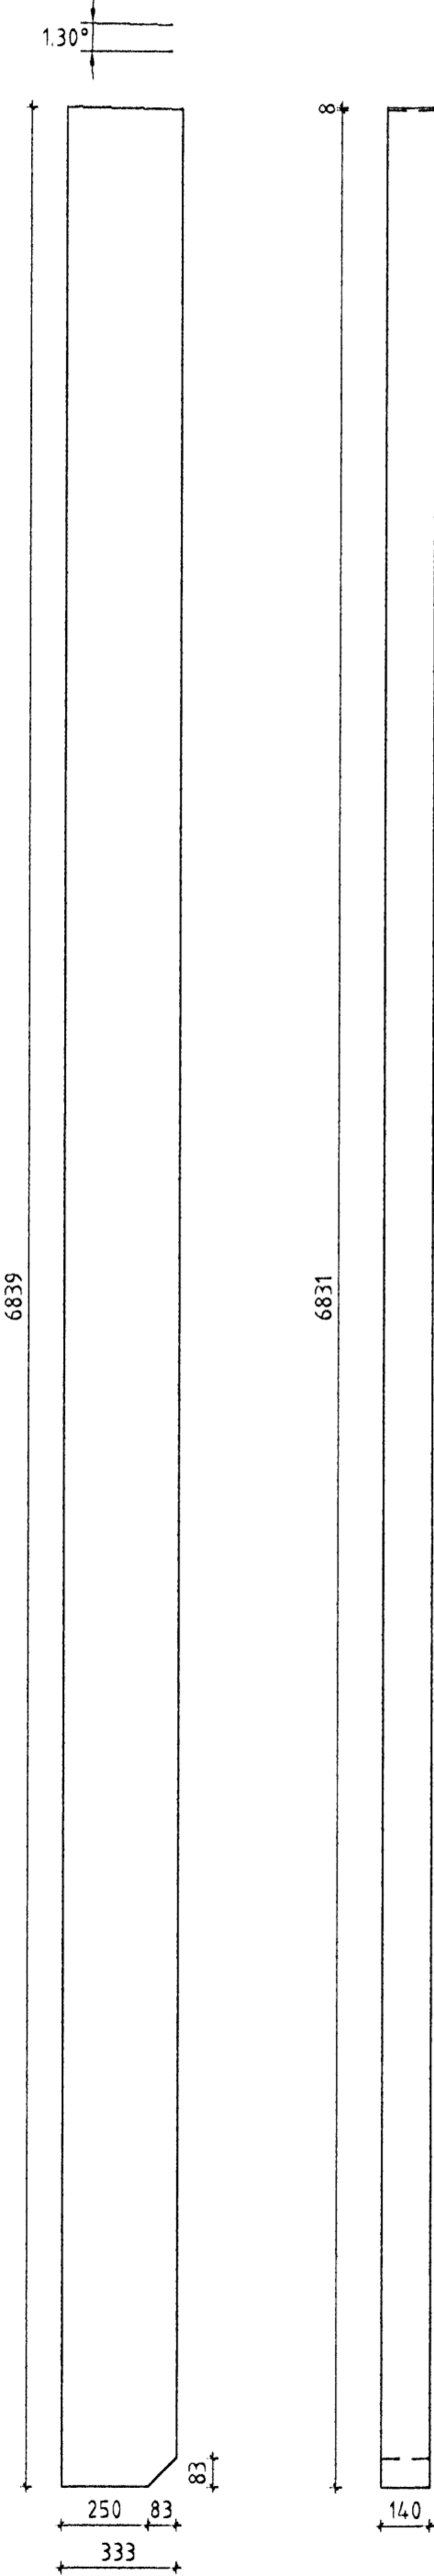


VS3 - 185x500 Mkv 1:20  
Samtals 5 stk

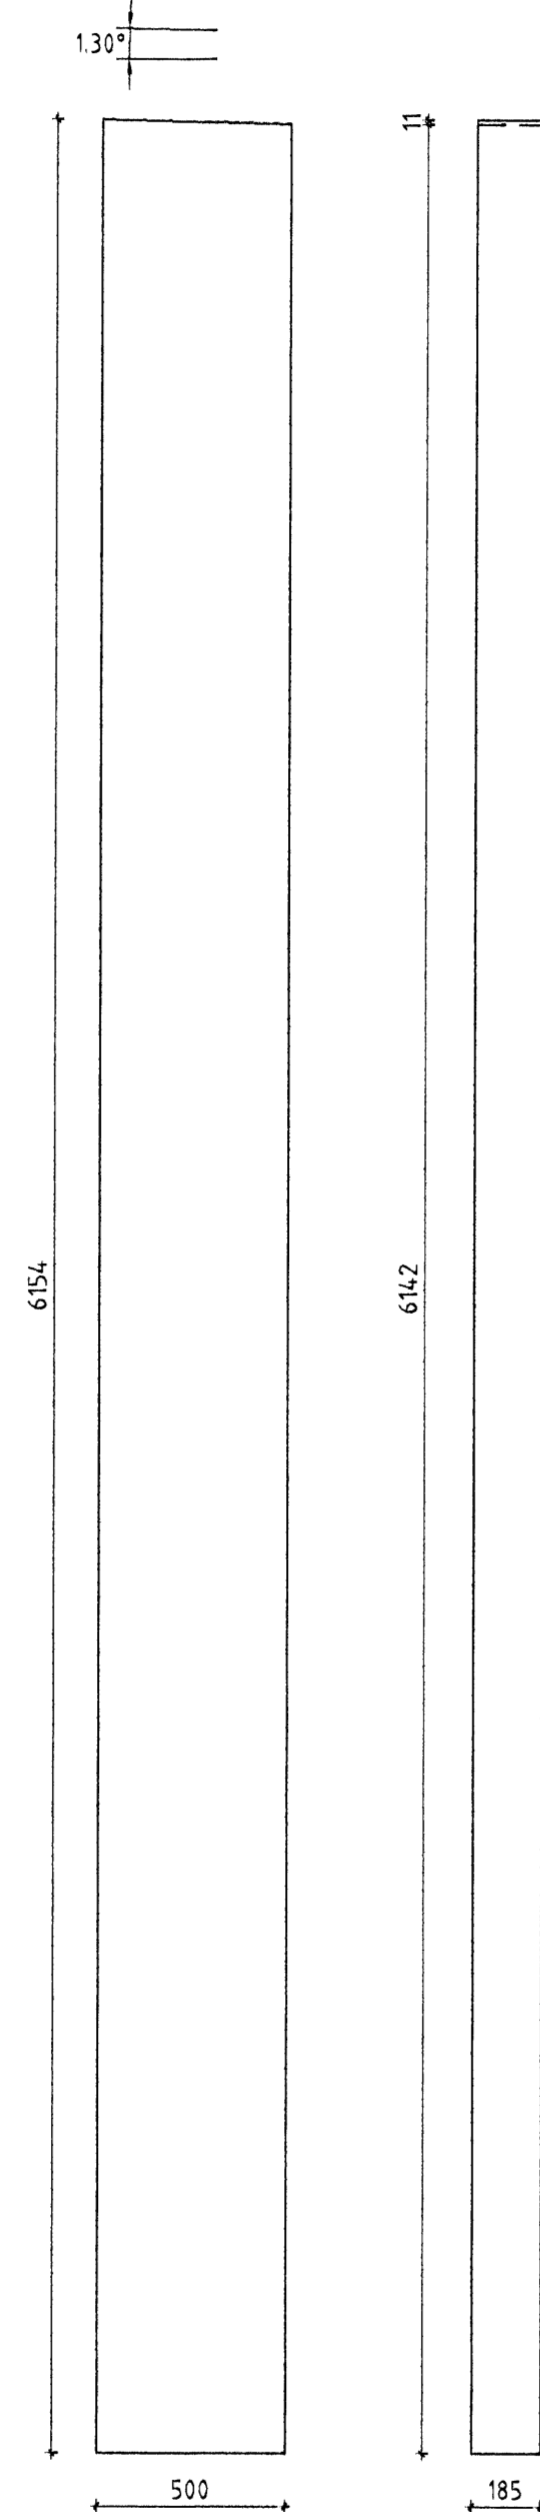


VS4 - 185x500 Mkv 1:20  
Samtals 7 stk

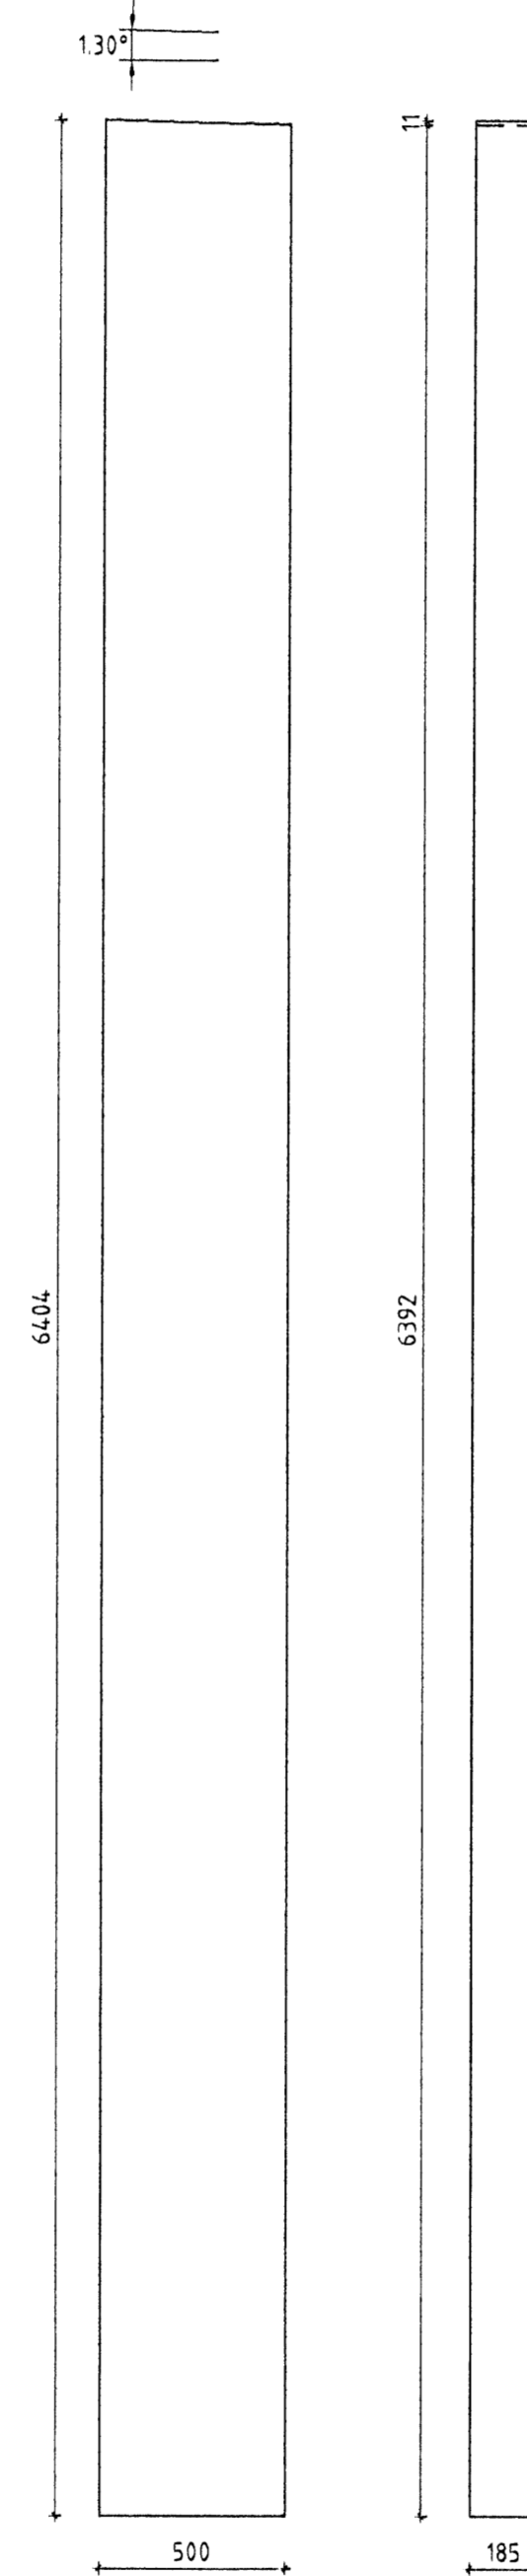


VS5 - 140x367 Mkv 1:20  
Samtals 1 stk

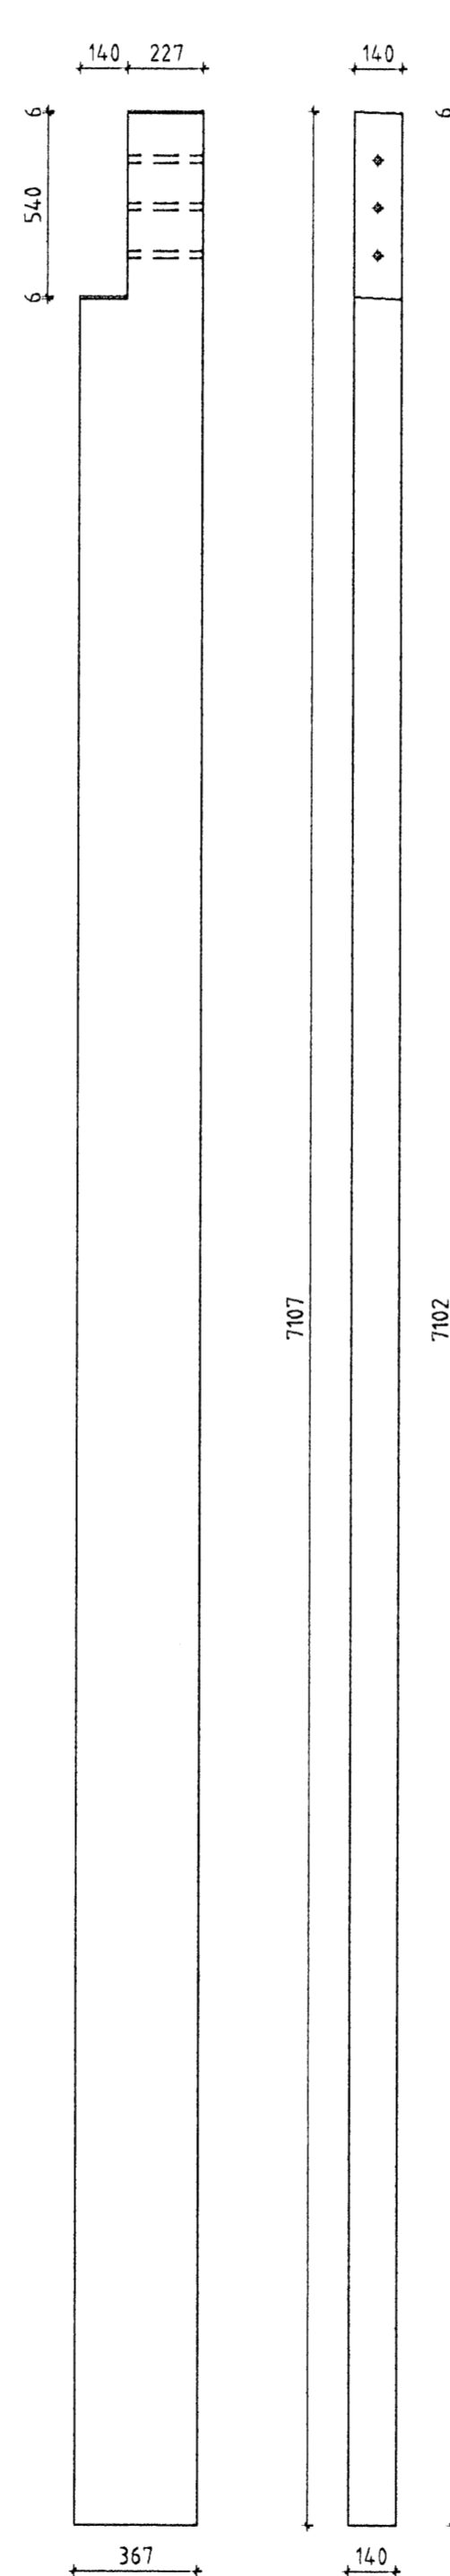


VS6 - 90x367 Mkv 1:20  
Samtals 1 stk

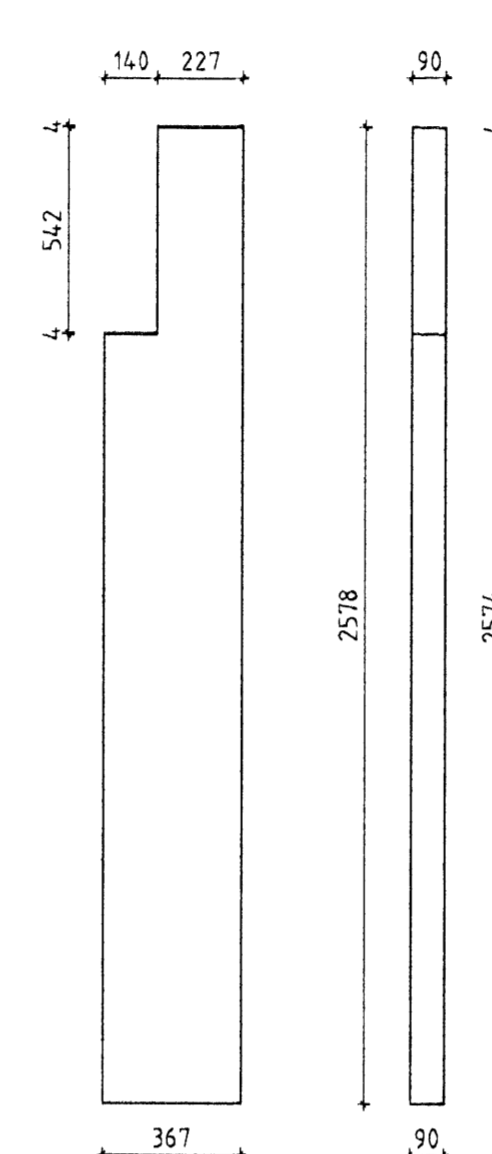


VS7 - 140x367 Mkv 1:20  
Samtals 1 stk

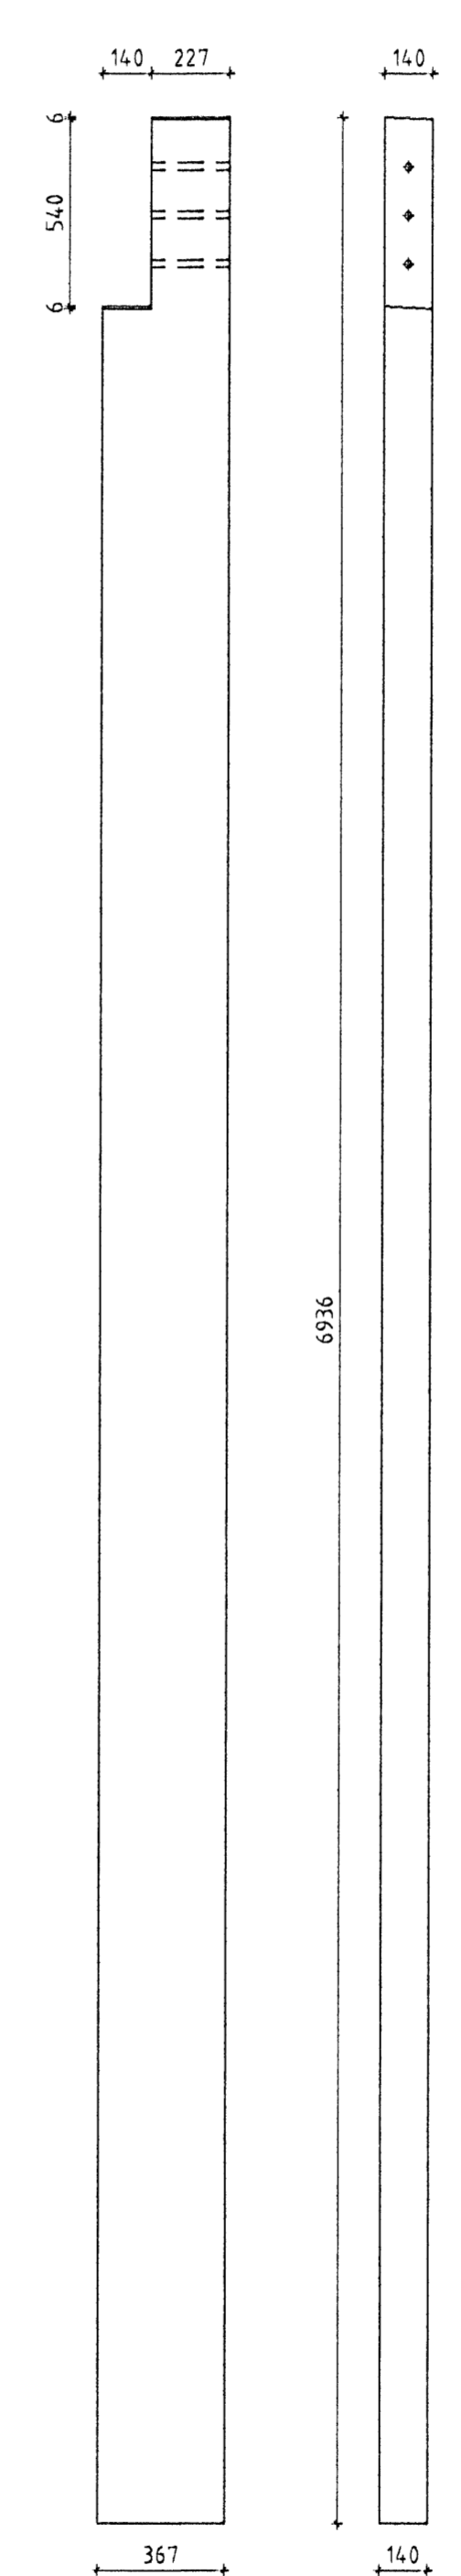


VS8 - 140x333 Mkv 1:20  
Samtals 1 stk

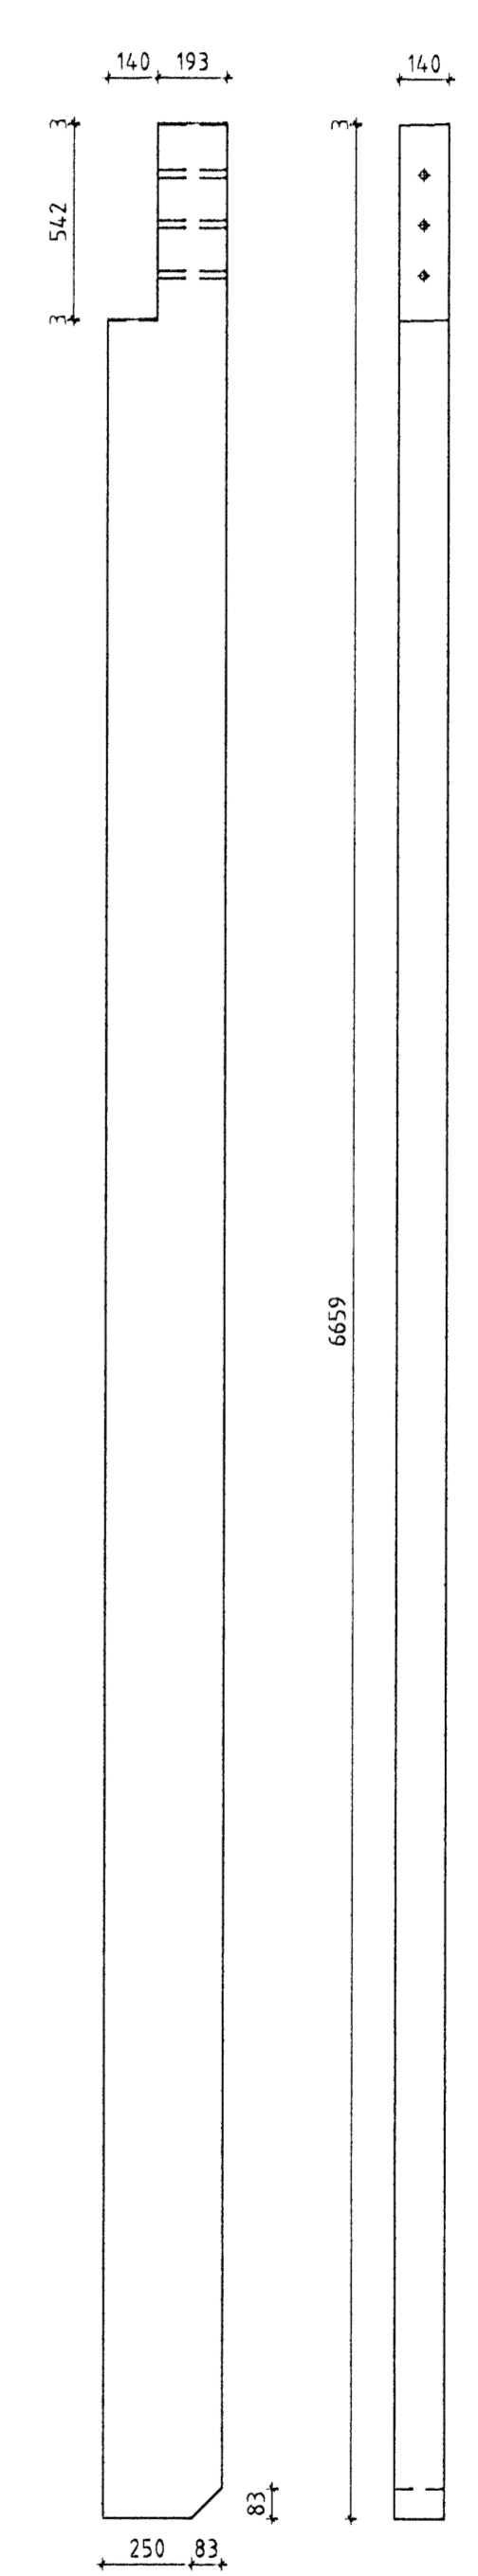

VS9 - 140x333 Mkv 1:20  
Samtals 1 stk

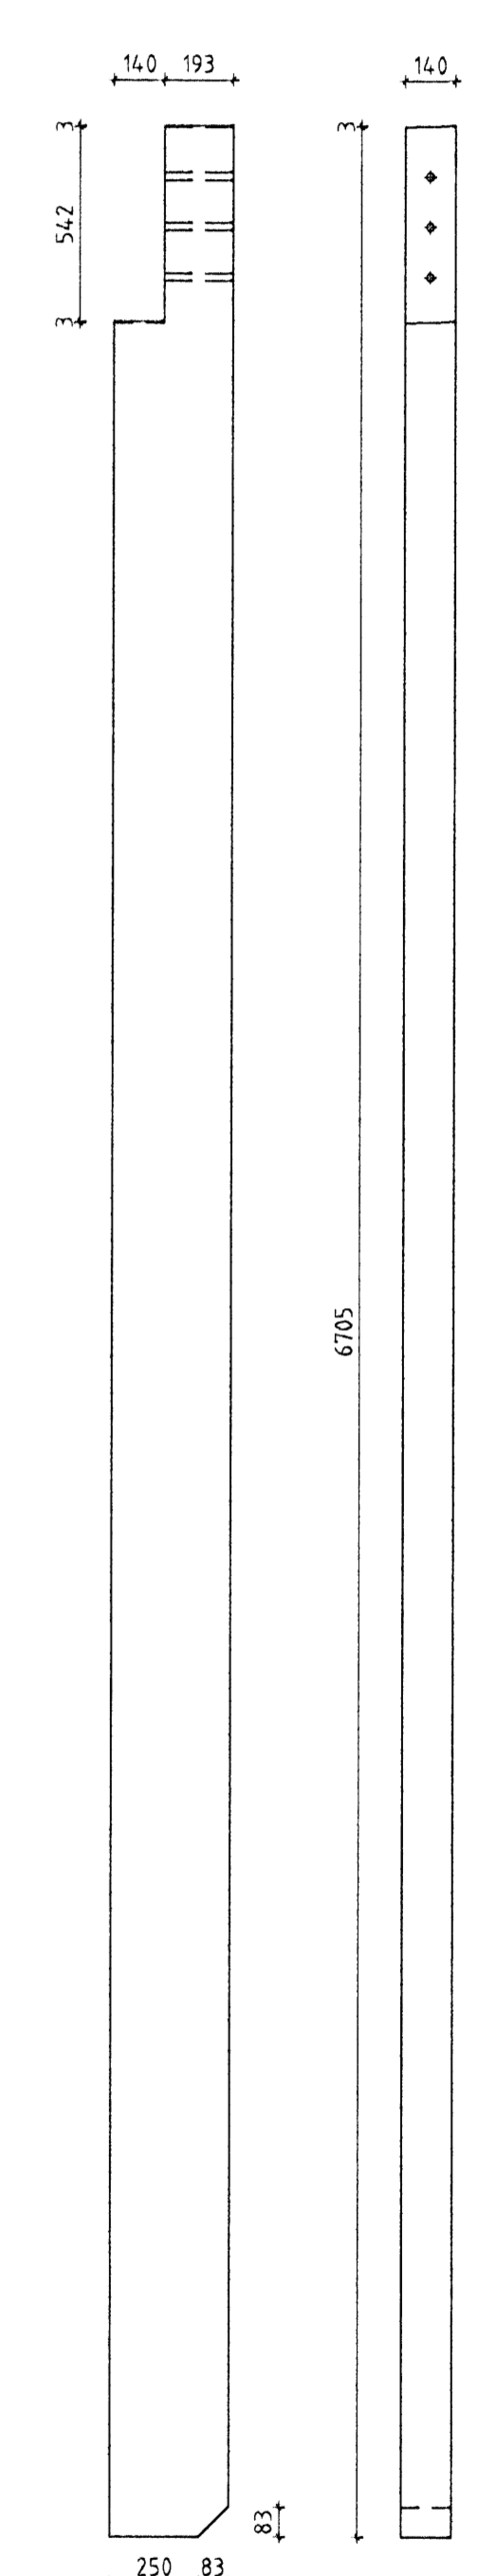

Ø 16 mm göt fyrir snittteina  
boruð í verksmíðju

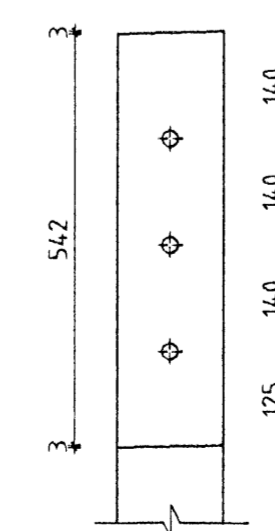

ÖLL AFNOT OG AFRITUN TEIKNINGAR AD HLUATA EDA Í HEILD ER HÁÐ SKRIFLEGU LEYFI BM VALLÁ HF.

Númer	Dags	Skipting breytingar	Br. af

	MKV. 1:20	DAGS. 8.10.2008	VERKNR. 2006110006	ÚTGÁFA NR. 1
	Byggingasvið Stórhöfða 23, 110 Reykjavík t. 530669-0179 Sími: 412 5000	TEKN. TVT	REKN. TVT	YFIRF.

HEITI VERKS: <b>Selhella 11</b>	NAFN HÖNNUÐAR Bjarni Ingi Bergsson Byggingataknifræðingur 030861-2729	<b>301</b>
------------------------------------	--	------------

HEITI TEIKNINGAR Límtré Framleiðsluteikning	ÁRITUN HÖNNUÐAR 	DAGS. ÁRITUNAR 20/1.08
	ÁRITUN SAMRÆM HÖNNUÐAR 	DAGS. ÁRITUNAR