
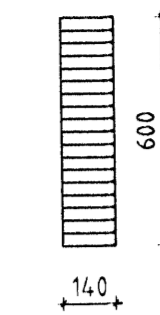




B1 - 140x600 Mkv 1:20

Samtals 1 stk

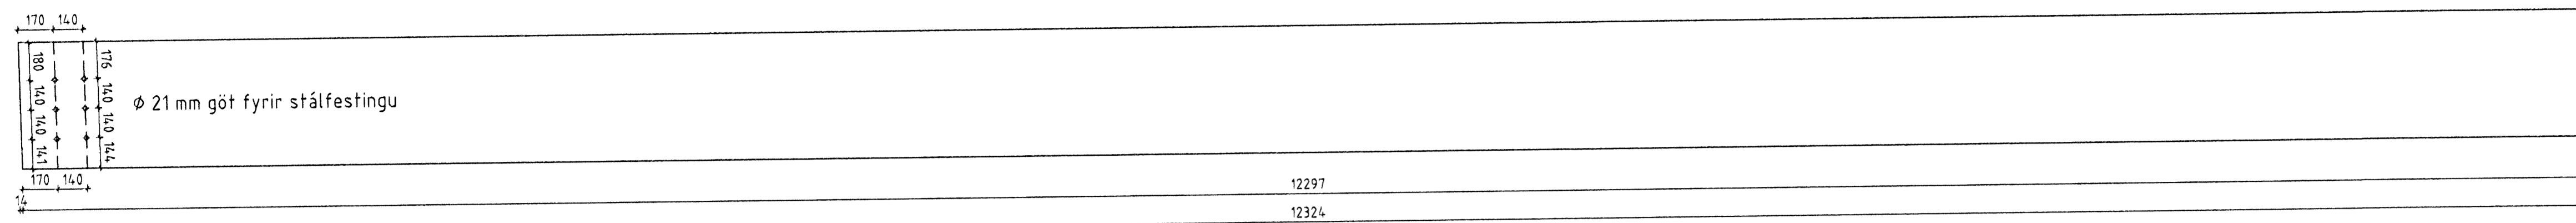



B2 - 140x600 Mkv 1:20

Samtals 1 stk

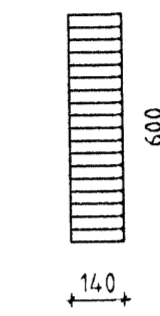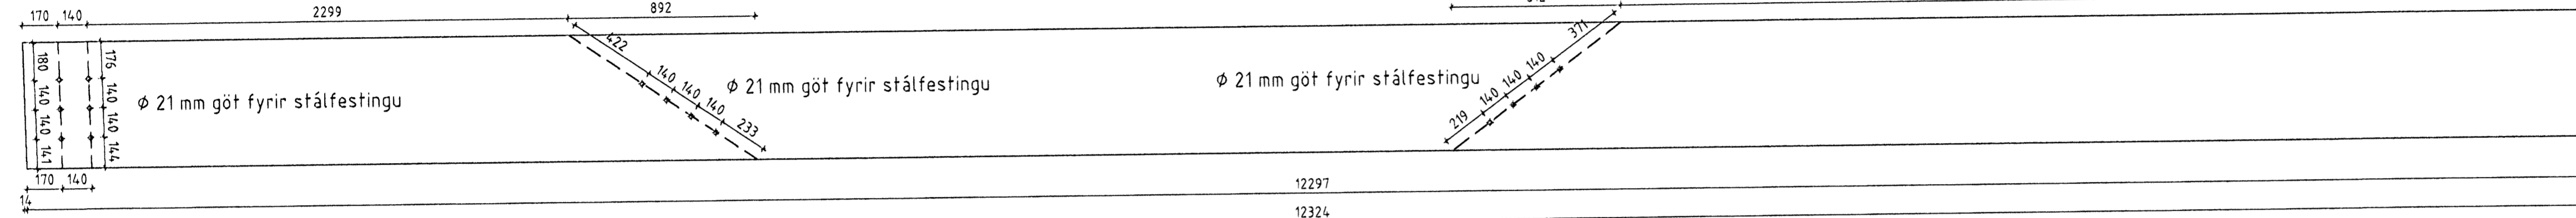



B3 - 185x800 Mkv 1:20

Samtals 10 stk

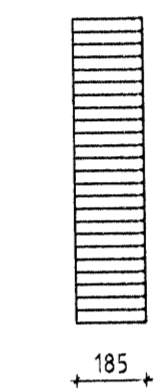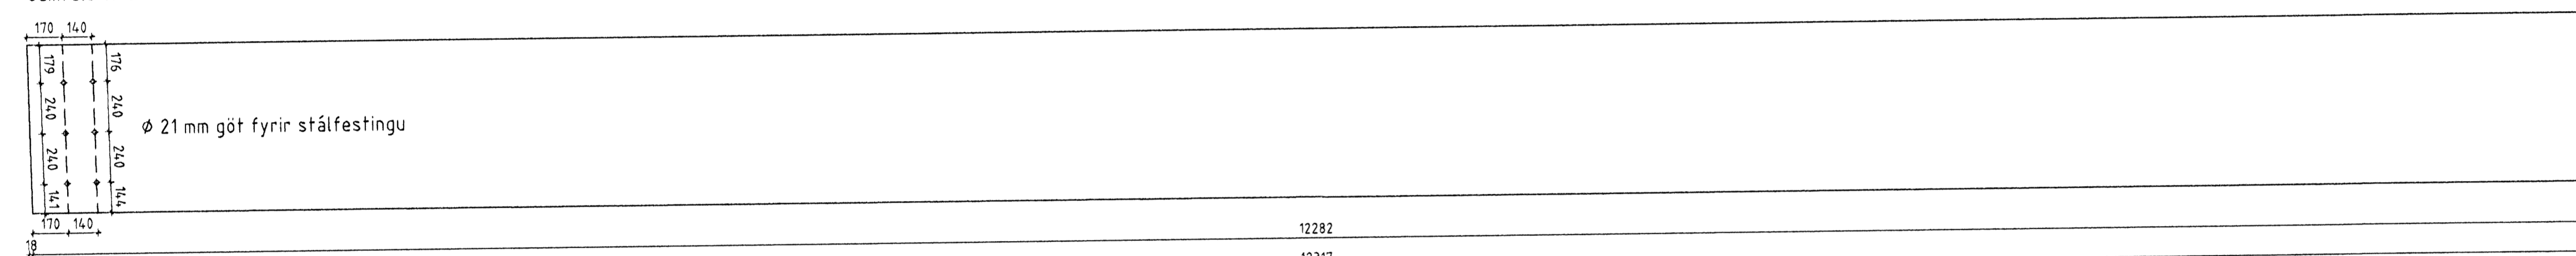



B4 - 185x800 Mkv 1:20

Samtals 1 stk

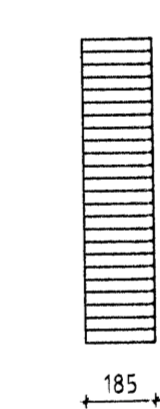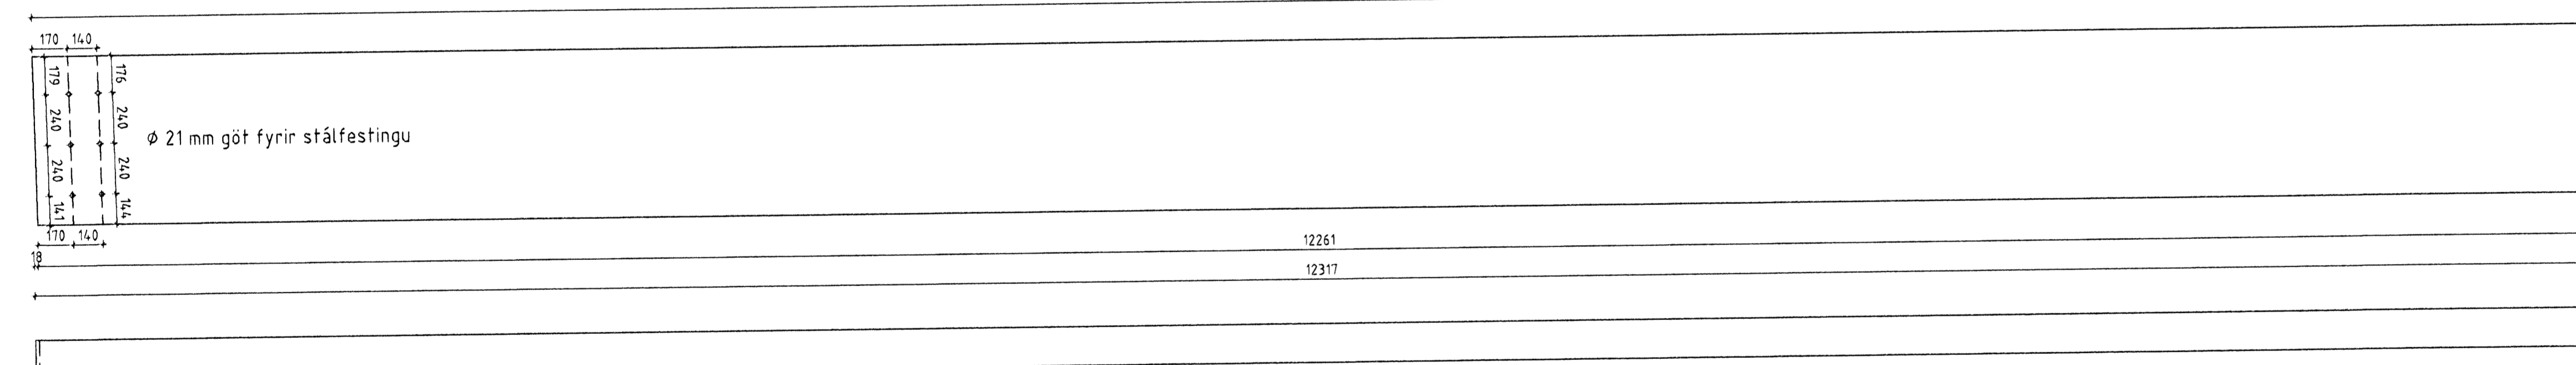

B5 - 185x800 Mkv 1:20

Samtals 1 stk

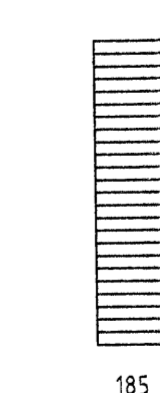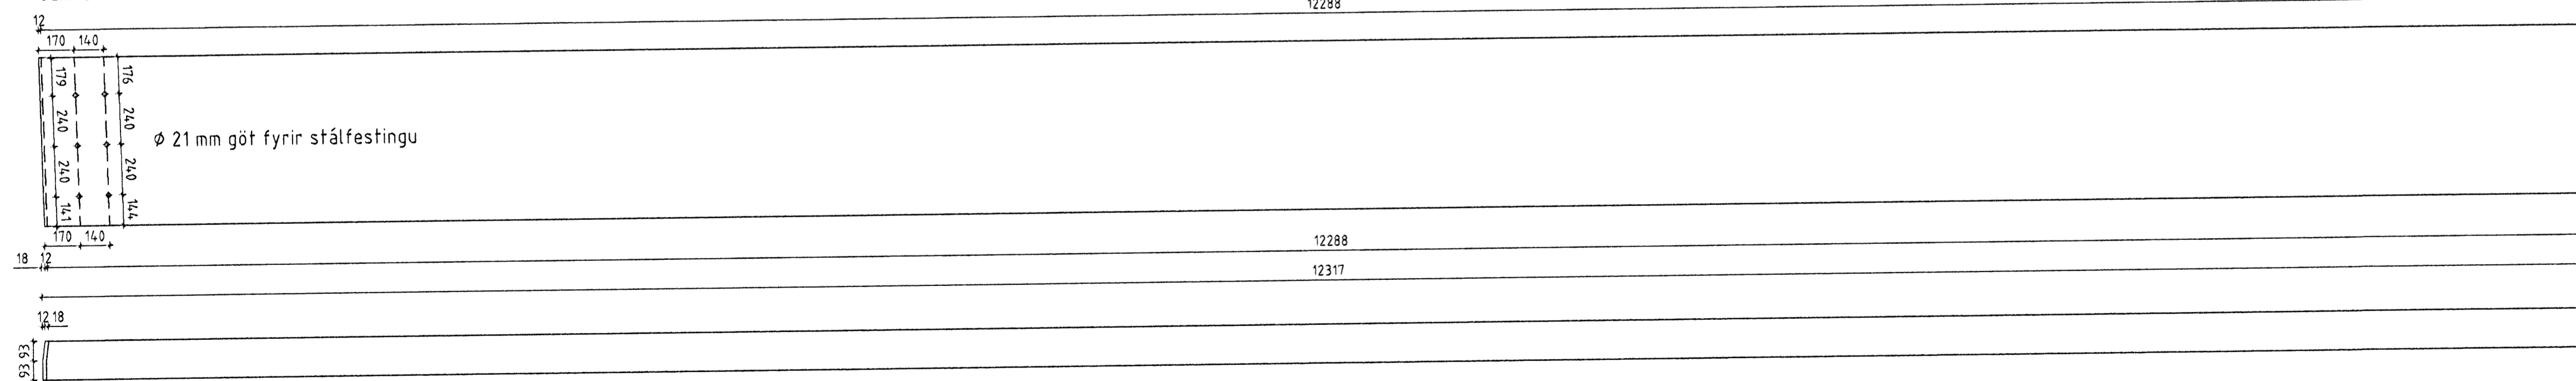

ÖLL AFNOT OG AFRITUN TEIKNINGAR AD HLUATA EÐA Í HEILD ER HÁÐ SKRIFLEGU LEYFI BM VALL Á HF.

Númer	Dags.	Skýring breytingar	Br. af

	Byggingasvið Stórhöfða 23, 110 Reykjavík Sími: 412 5000	HKV. 1:20	DAGS. 8.10.2008	VERKNR. 2006110006	ÚTGÁFA NR. 1
	TEIKN. TVT	REKN. TVT	YFRF.	NR. TEIKNINGAR	304
HEITI VERKS Selhella 11	NAFN HÖNNUÐAR Bjarni Ingibergsson Byggingatækni- og 030861-2729	HEITI TEIKNINGAR Límtré	FRAMLEIÐSLUTEIKNING	ÁRITUN HÖNNUÐAR 	DAGS. ÁRITUNAR 25/11/08
				ÁRITUN SAHREMHÖNNUÐAR 	DAGS. ÁRITUNAR 29/11/08