




MB1 - 185x1100 Mkv 1:20  
Samtals 1 stk

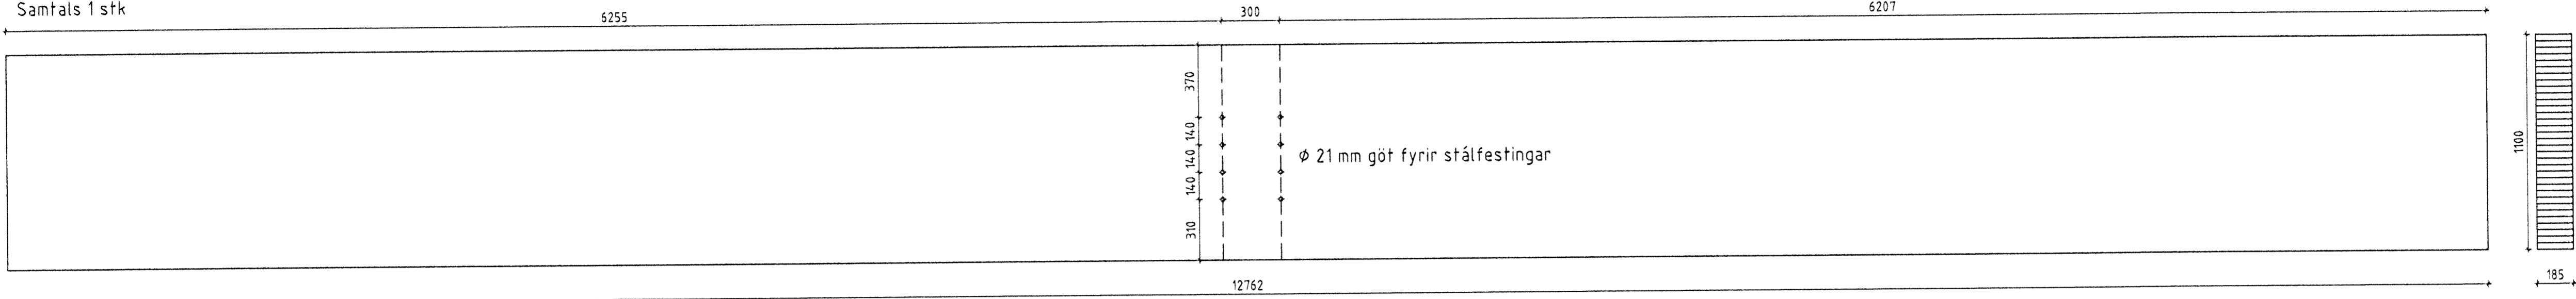


MB2 - 185x1100 Mkv 1:20  
Samtals 2 stk

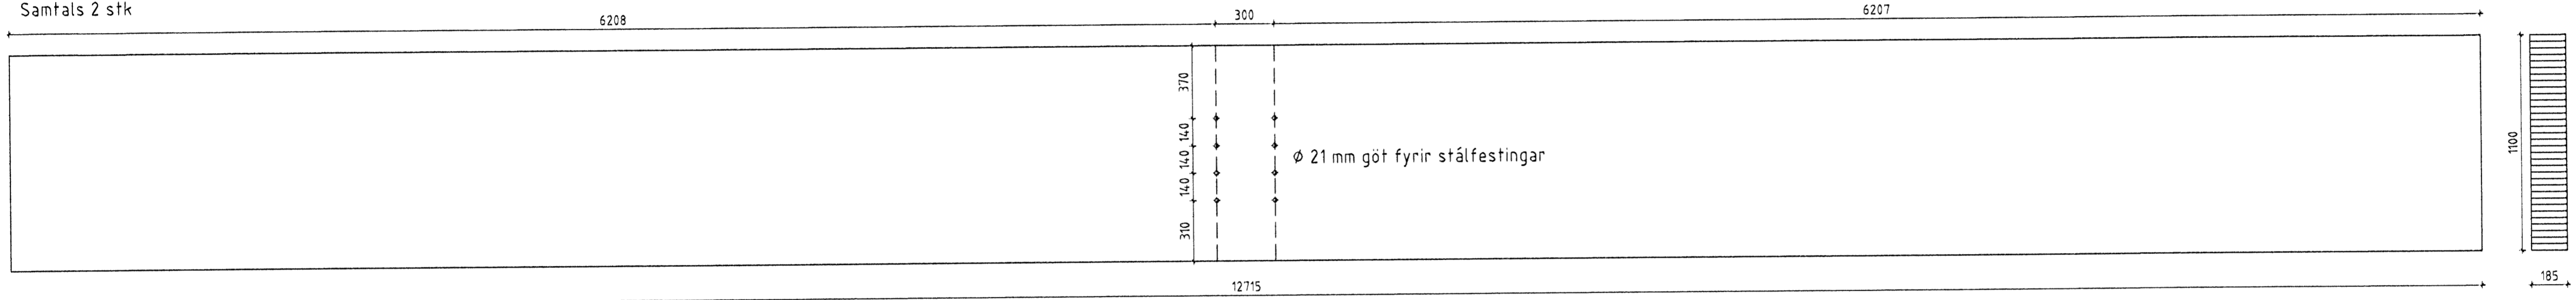

MB3 - 185x1100 Mkv 1:20  
Samtals 1 stk

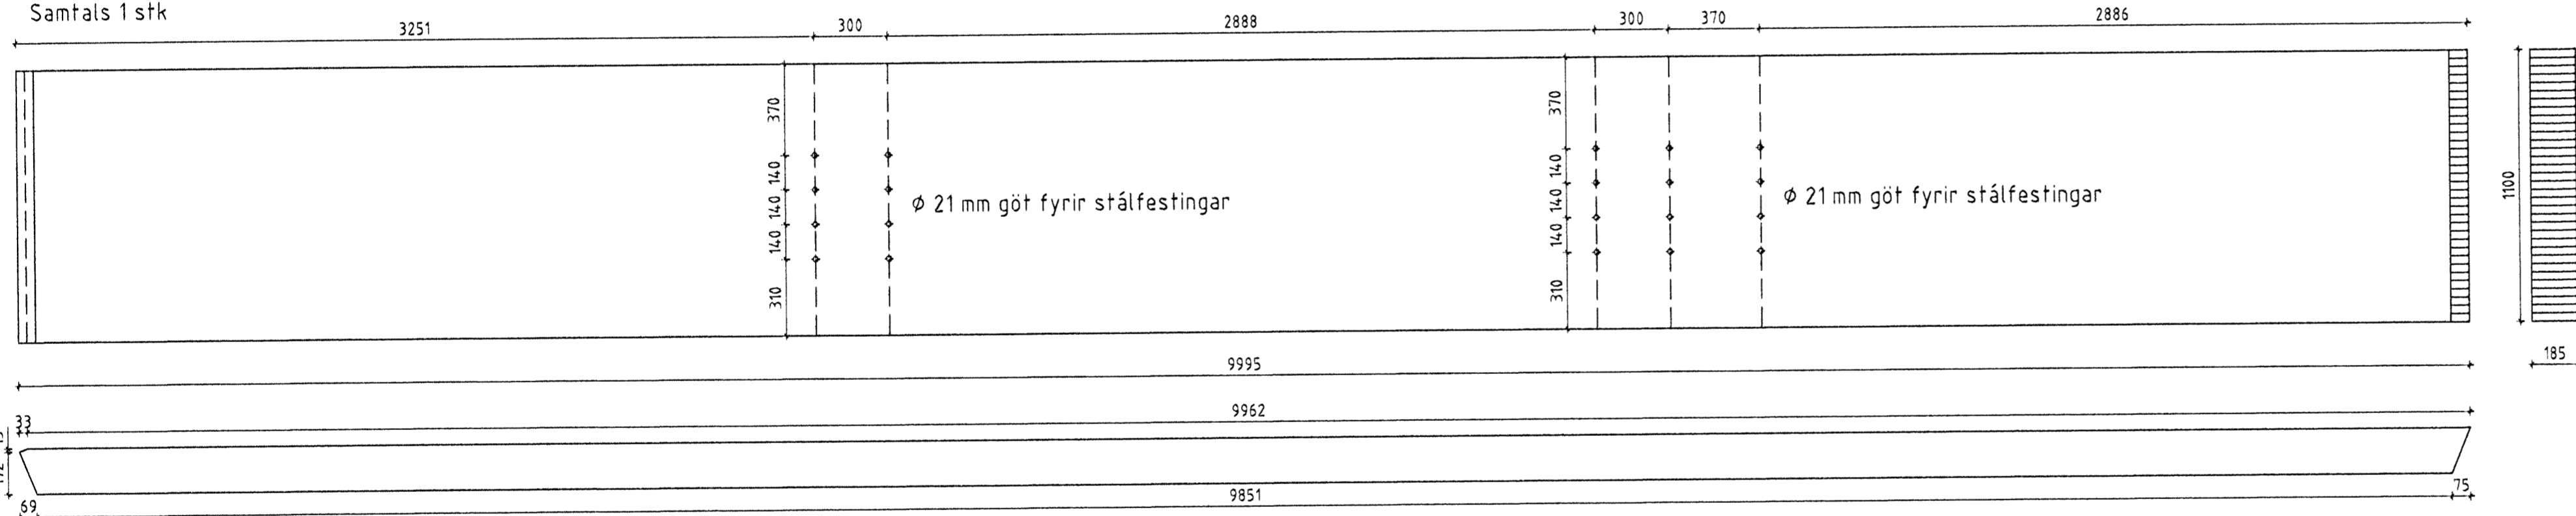

MB4 - 185x1100 Mkv 1:20  
Samtals 1 stk

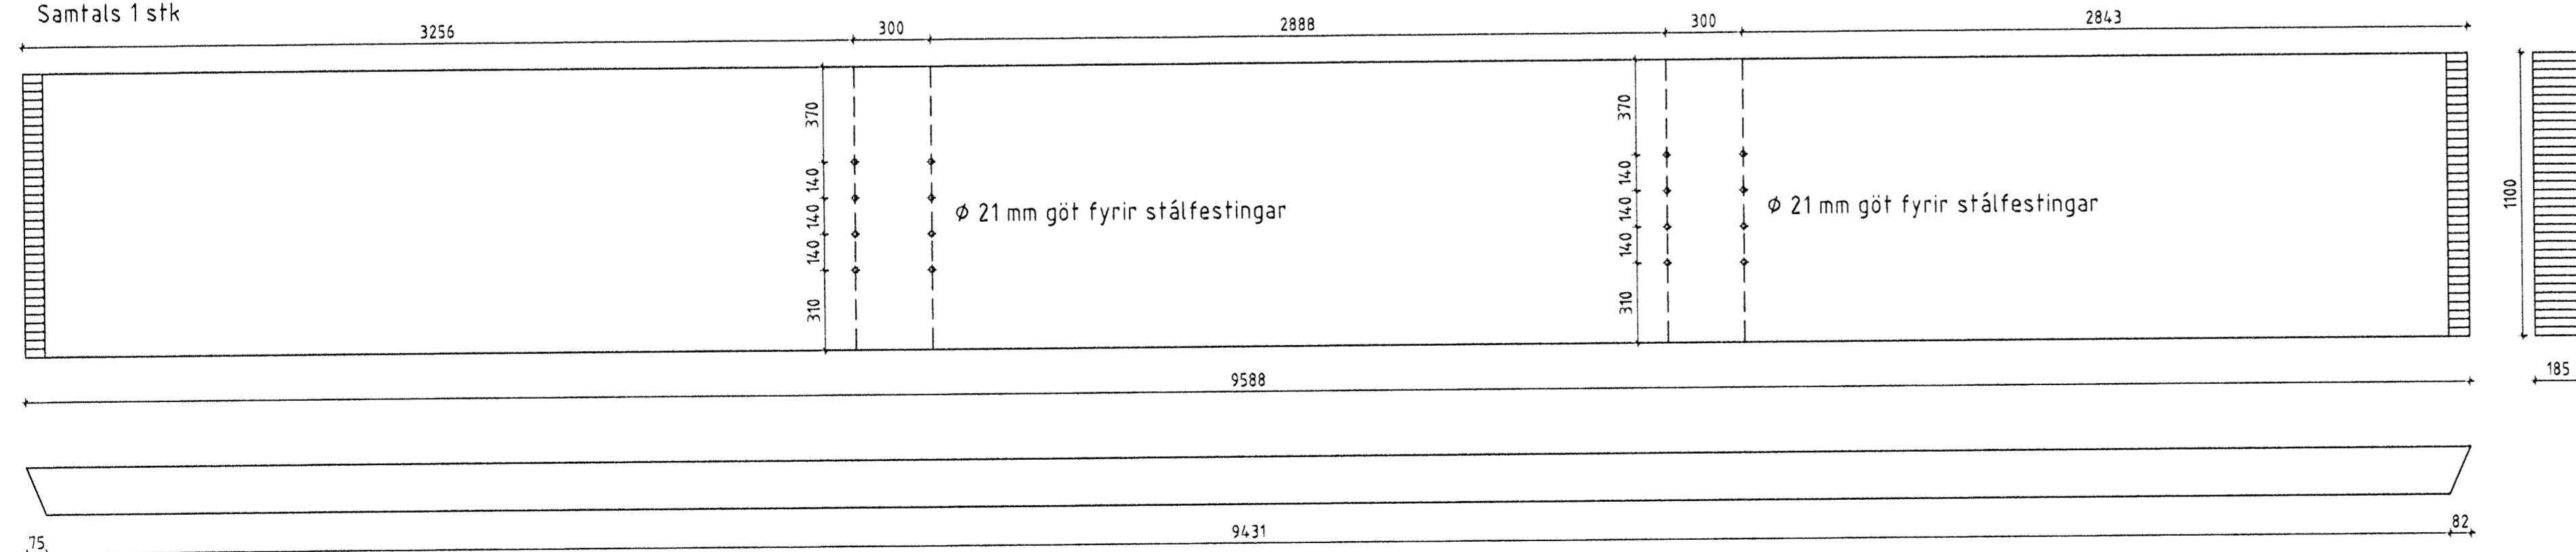

ÖLL AFNÖT OG AFRITUN TEIKNINGAR AÐ HLUTA EDA Í HEILD ER HÁÐ SKRIFLEGU LEYFI BM VALLÁ HF.

Númer	Dags	Skýring breytingar	Br. af		
<b>BM-VALLÁ</b> Byggingasvið Stórhöfða 23, 110 Reykjavík t. 530669-0179 Sími: 412 5000		MKV. 1:20 TEKN.	DAGS. 8.10.2008 REIKN.	VERKNR. 2006110006 YFIRF.	ÚTGÁFA NR. 1 NR. TEIKNINGAR
HEITI VERKS: <b>Selhella 11</b>		NAFN HÖNNUNAR Bjarni Ingbergsson Byggingataknfræðingur 030861-2729		<b>307</b>	
HEITI TEIKNINGAR Líntré Framleiðsluteikning		ÁRITUN HÖNNUNAR 		DAGS. ÁRITUNAR 25/1/08	
		ÁRITUN SAMRÆM HÖNNUNAR 		DAGS. ÁRITUNAR 25/1/08	