




DG1 Mkv.: 1:20  
 Samtals 3 stk

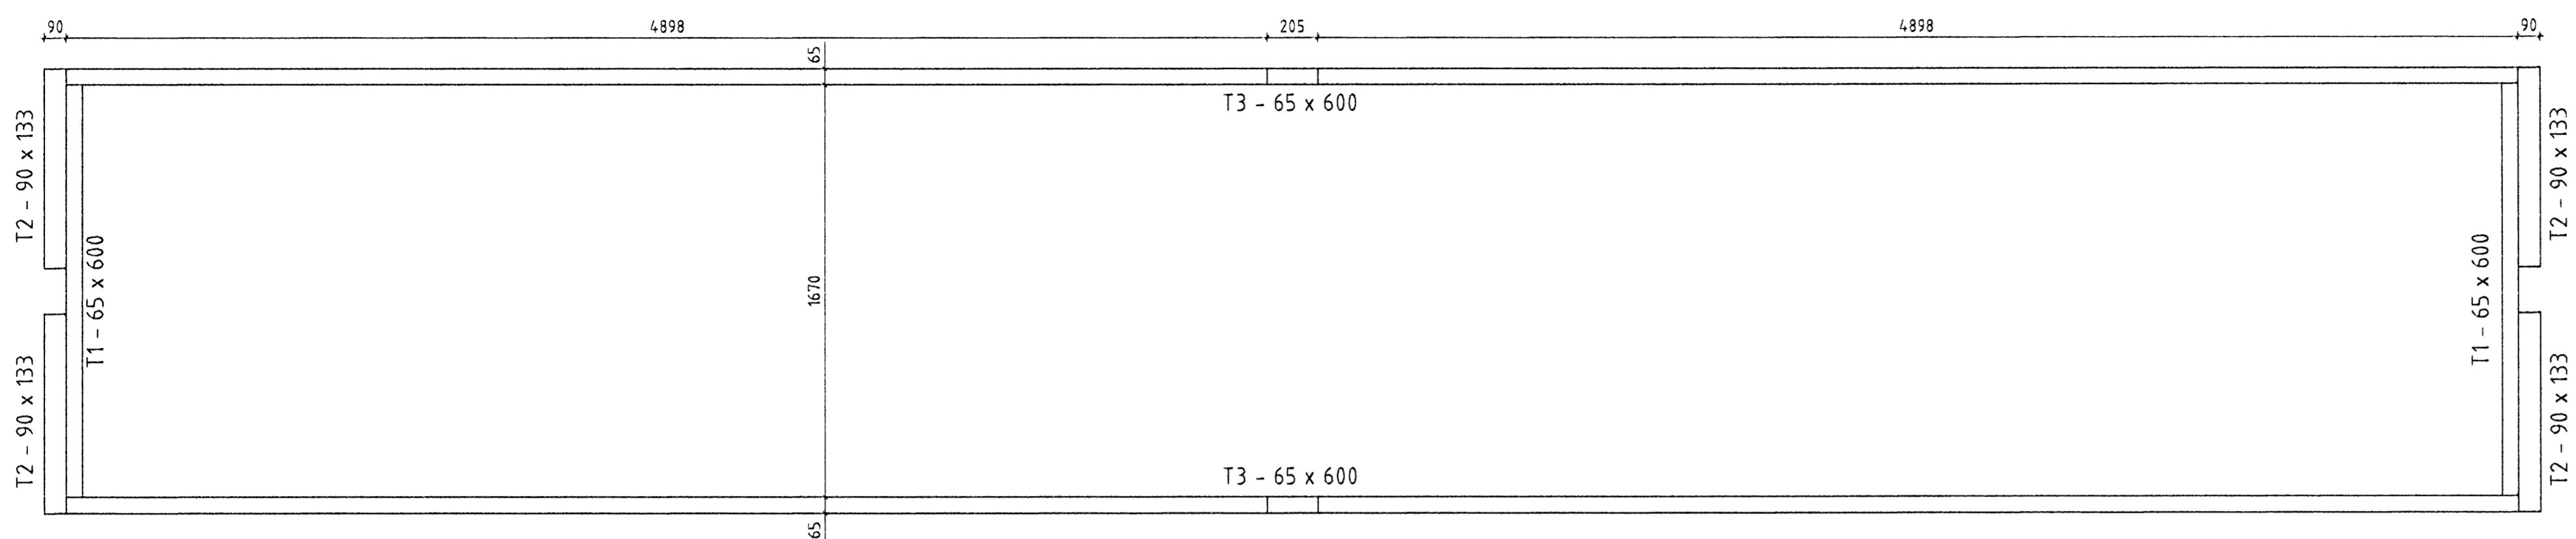

T1 - 65x600 Mkv. 1:20  
 Samtals 10 stk

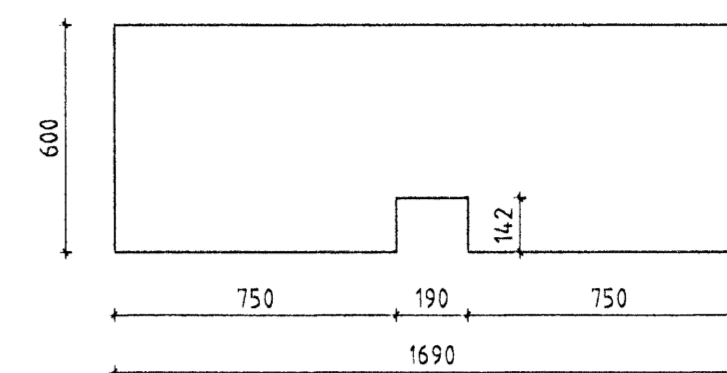


T2 - 90x133 Mkv. 1:20  
 Samtals 20 stk

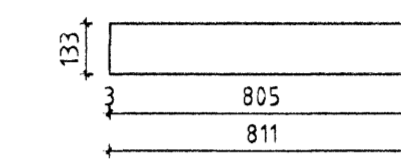


T2 er sett á glugga á byggingarstað


T3 - 65x600 Mkv. 1:20  
 Samtals 6 stk

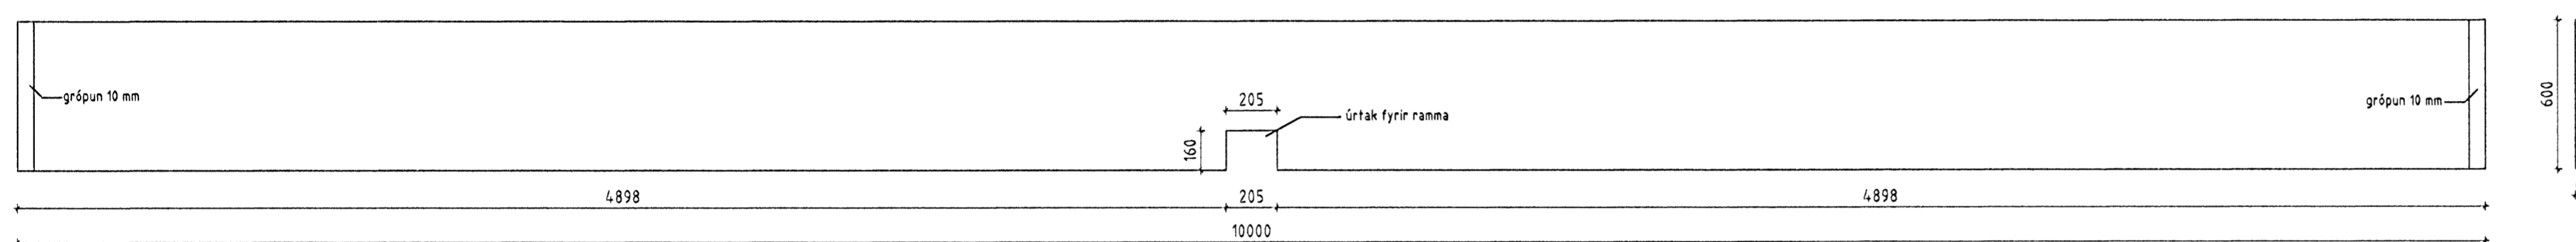


DG2 Mkv.: 1:20  
 Samtals 1 stk

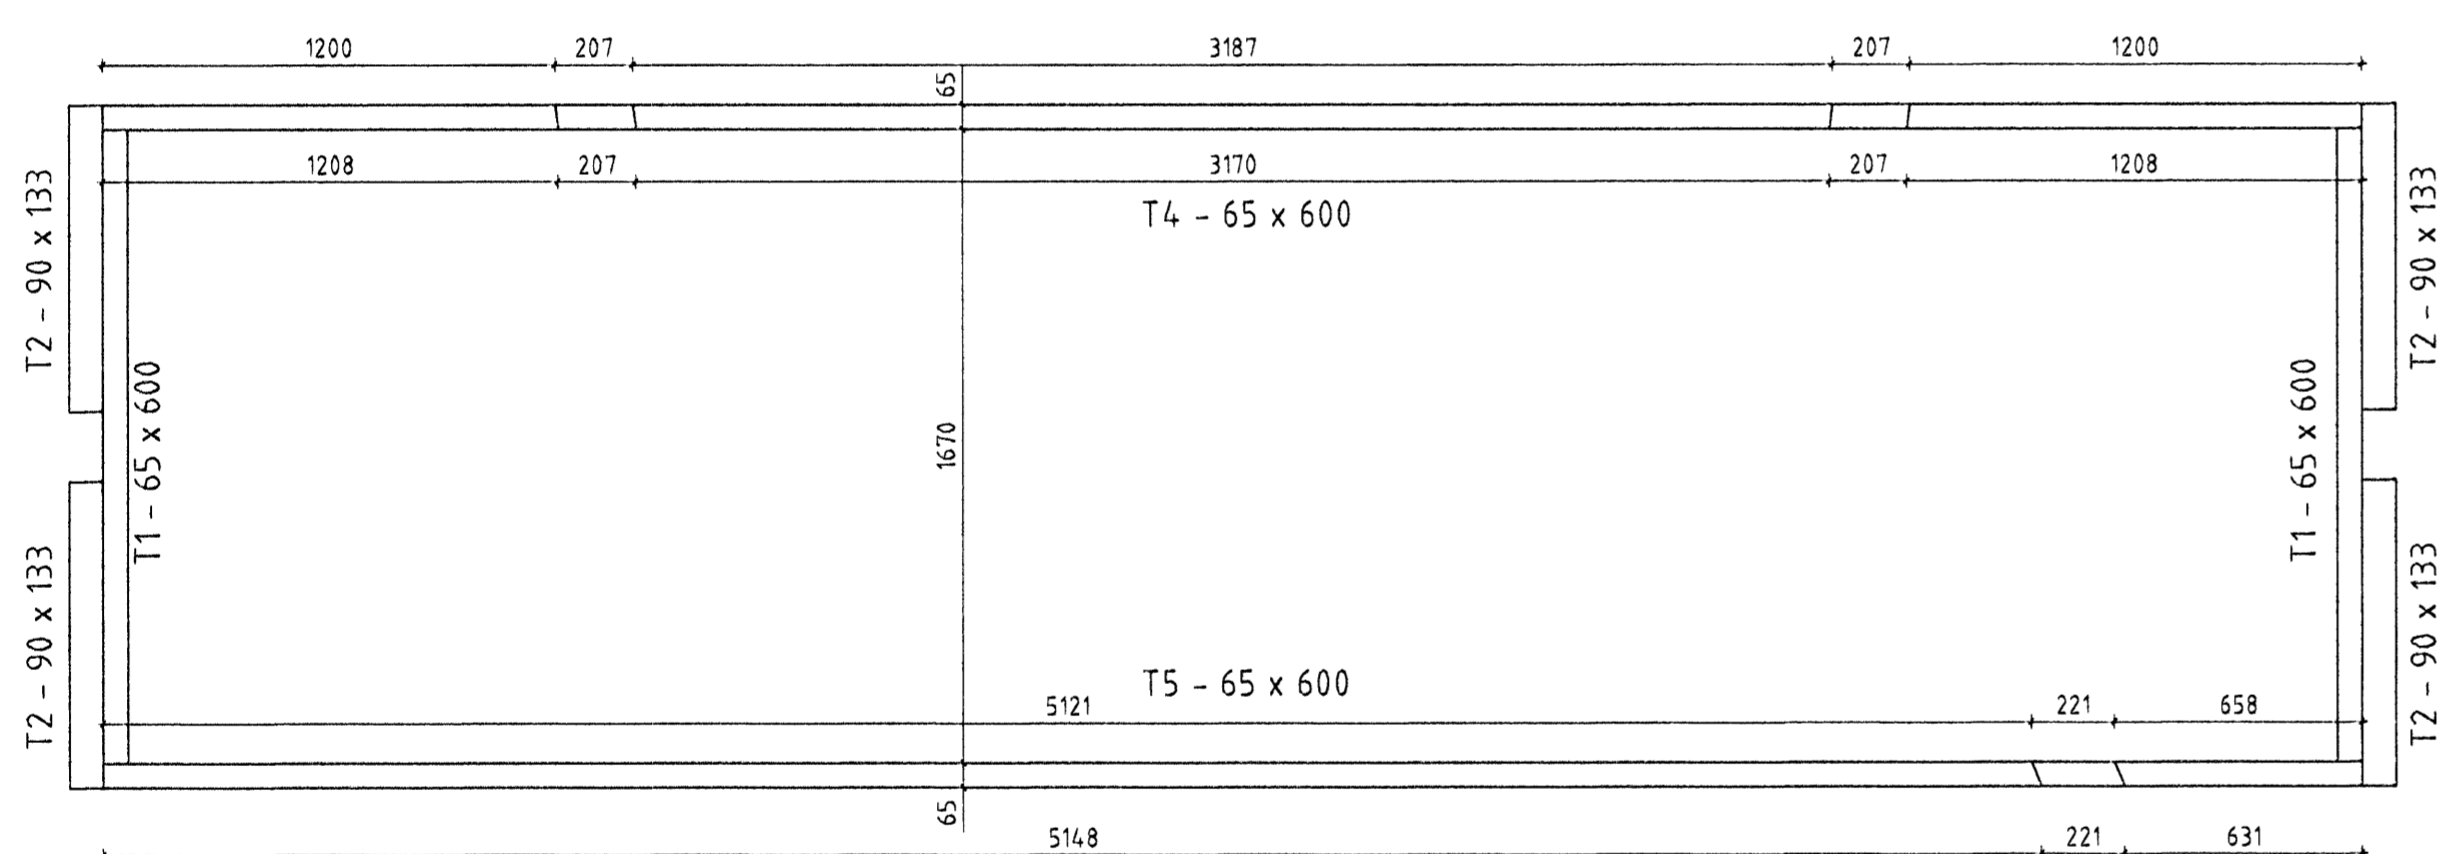


DG3 Mkv.: 1:20  
 Samtals 1 stk

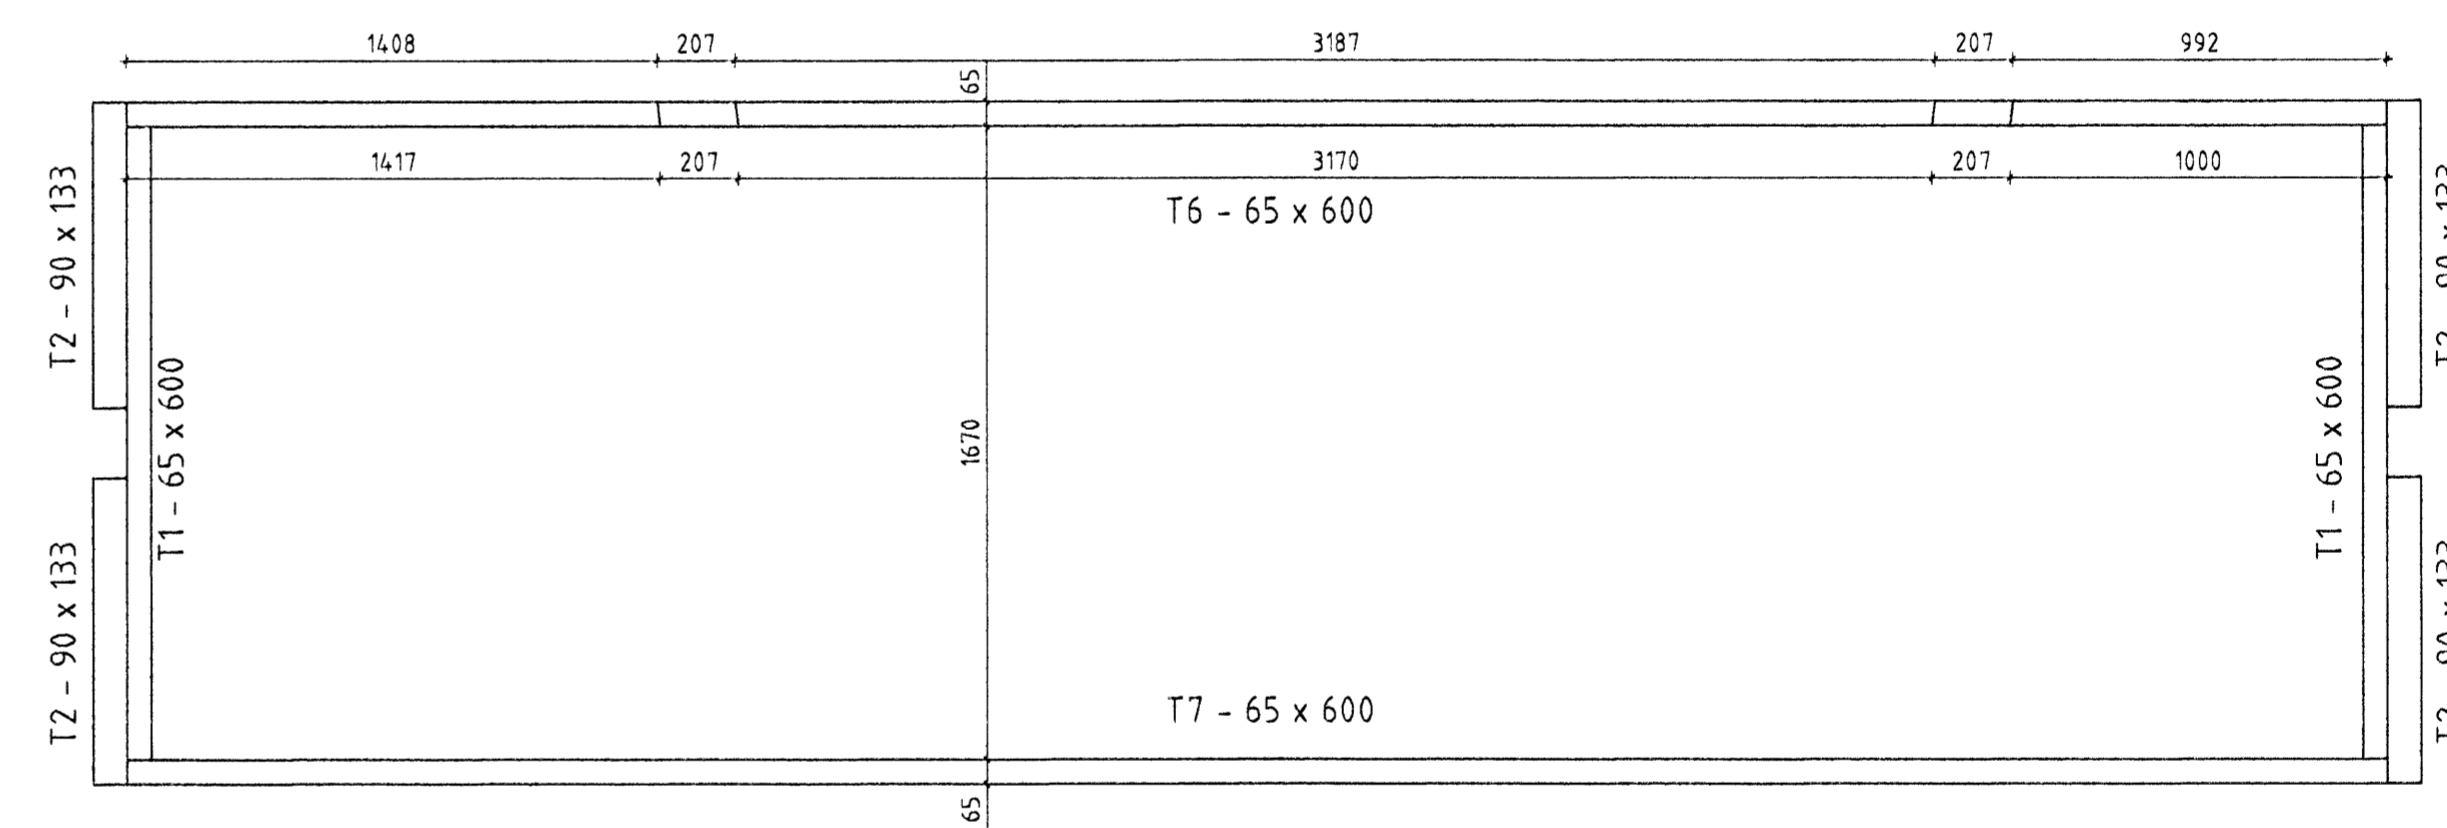


T4 - 65x600 Mkv. 1:20  
 Samtals 1 stk

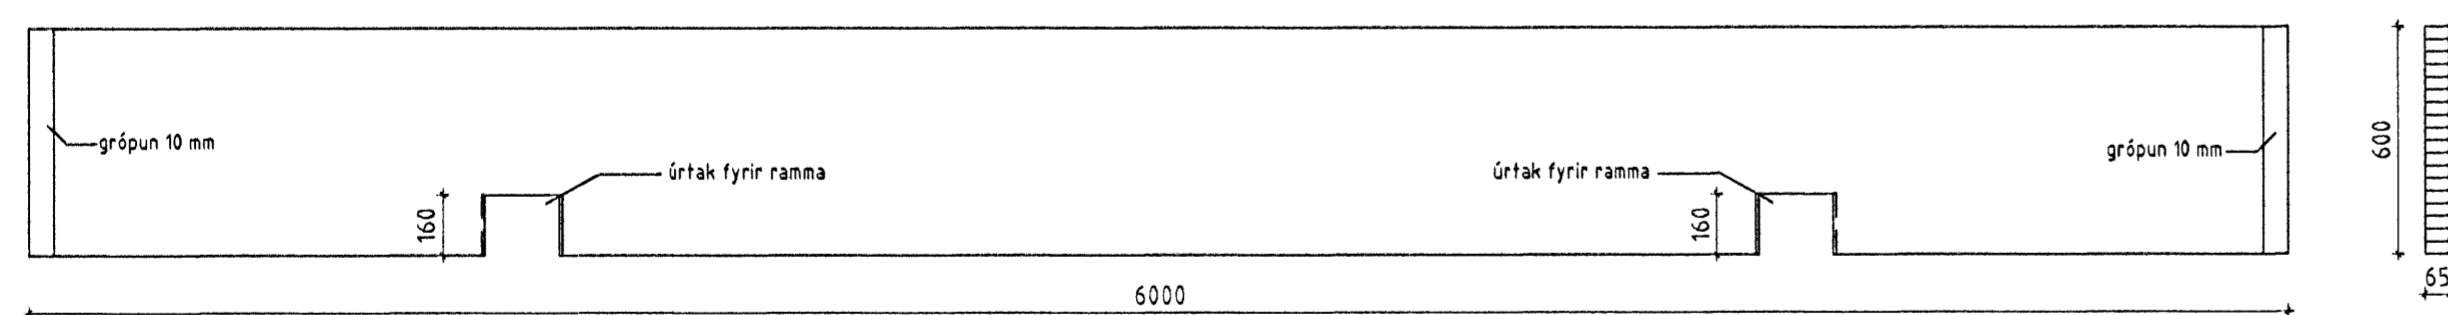


T6 - 65x600 Mkv. 1:20  
 Samtals 1 stk

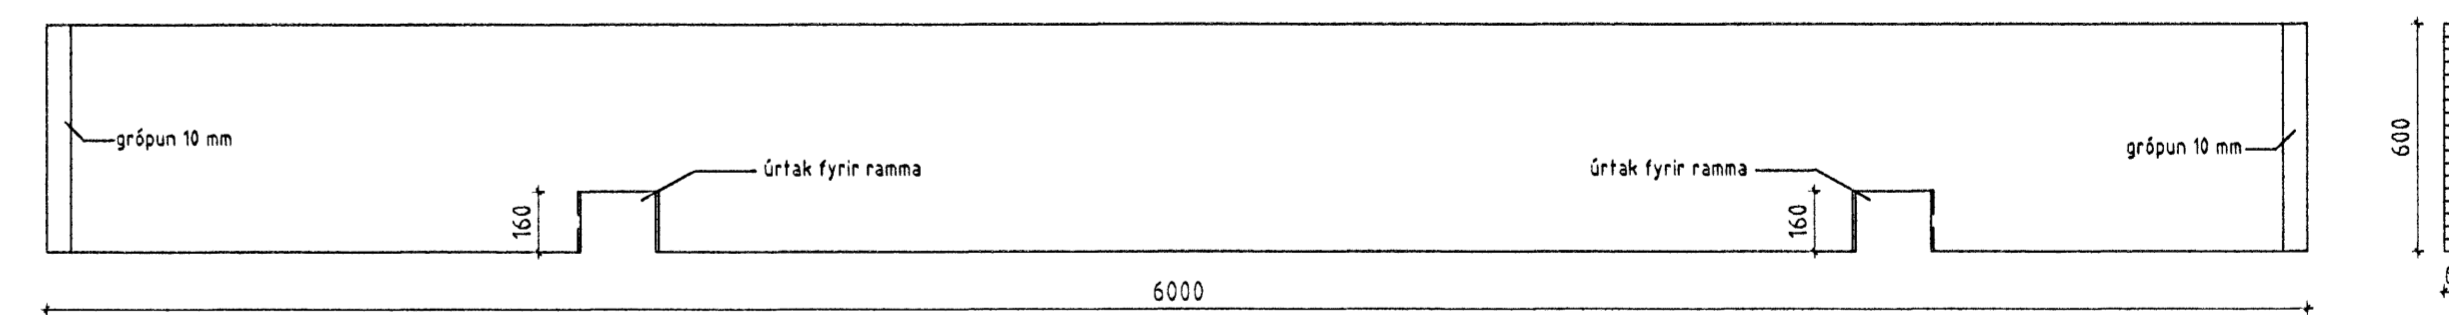

T5 - 65x600 Mkv. 1:20  
 Samtals 1 stk

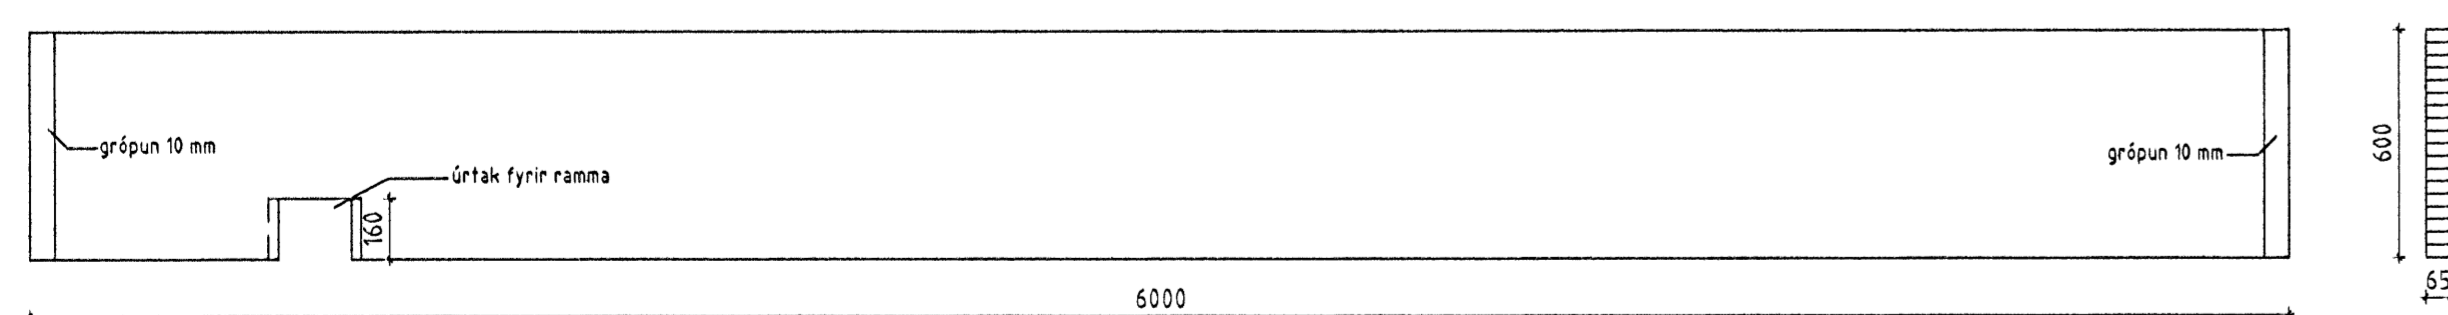

T7 - 65x600 Mkv. 1:20  
 Samtals 1 stk

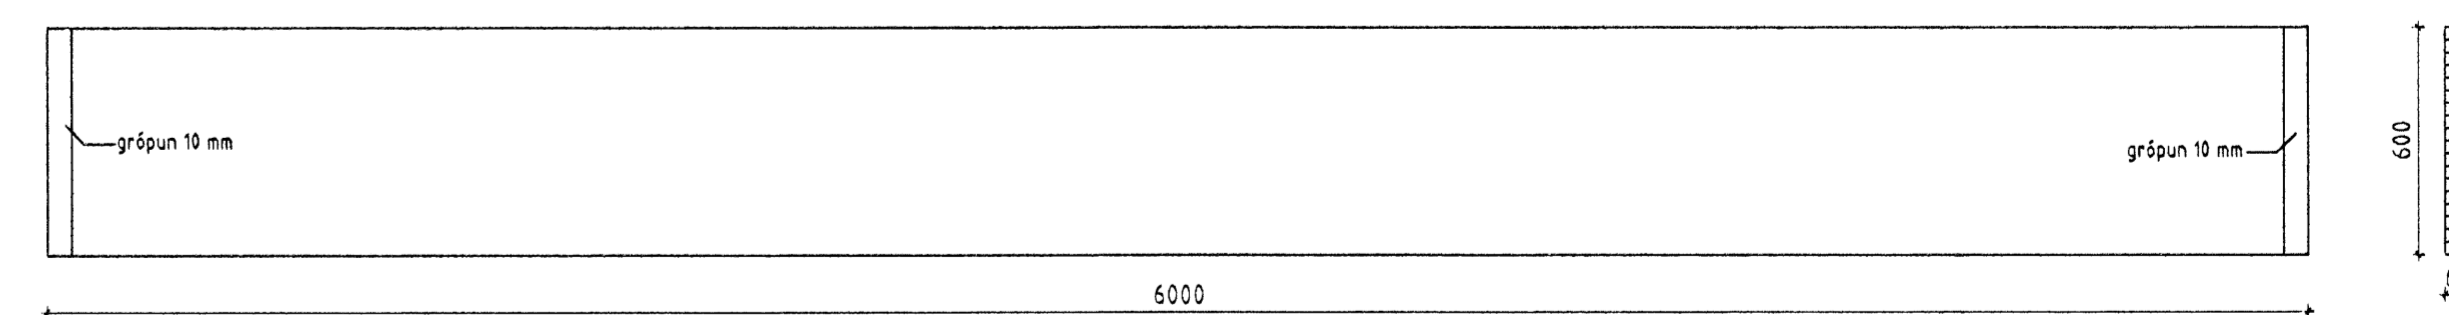

ÖLL AFNOT OG AFRITUN TEIKNINGAR AÐ HLUTA EÐA Í HEILD ER HÁÐ SKRIFLEGU LEYFI BM VALLÁ HF.

Númer	Dags	Skipting breytingar	Br. af
Byggingasvið Stórhöfða 23, 110 Reykjavík kt. 530669-0179 Sími: 412 5000		Mkv.: 1:20 Dags: 8.10.2008 Verknr.: 2006110006 Útgáfa nr.: 1	ÚTGÁFA NR. 1
HEITI VERKS: Selhella 11		TEIKN. TVT	NR. TEIKNINGAR 308
HEITI TEIKNINGAR Pakgluggar Framleiðsluteikning		NAFN HÖNNUNAR Bjarni Ingibergsson Byggingateknifræðingur 030861-2729	DAGS. ÁRITUNAR 25/11/08 DAGS. ÁRITUNAR
		ÁRITUN HÖNNUNAR 	DAGS. ÁRITUNAR
		ÁRITUN SAMRÆM HÖNNUNAR 	DAGS. ÁRITUNAR