


**SIDEWALL LINER SHEETING  
LAYOUT @ GRID - 9**

Panel = TYPE-R, Base Metal = STEEL, Thickness = 0.50mm., Color = FROST WHITE  
(AREA#01)

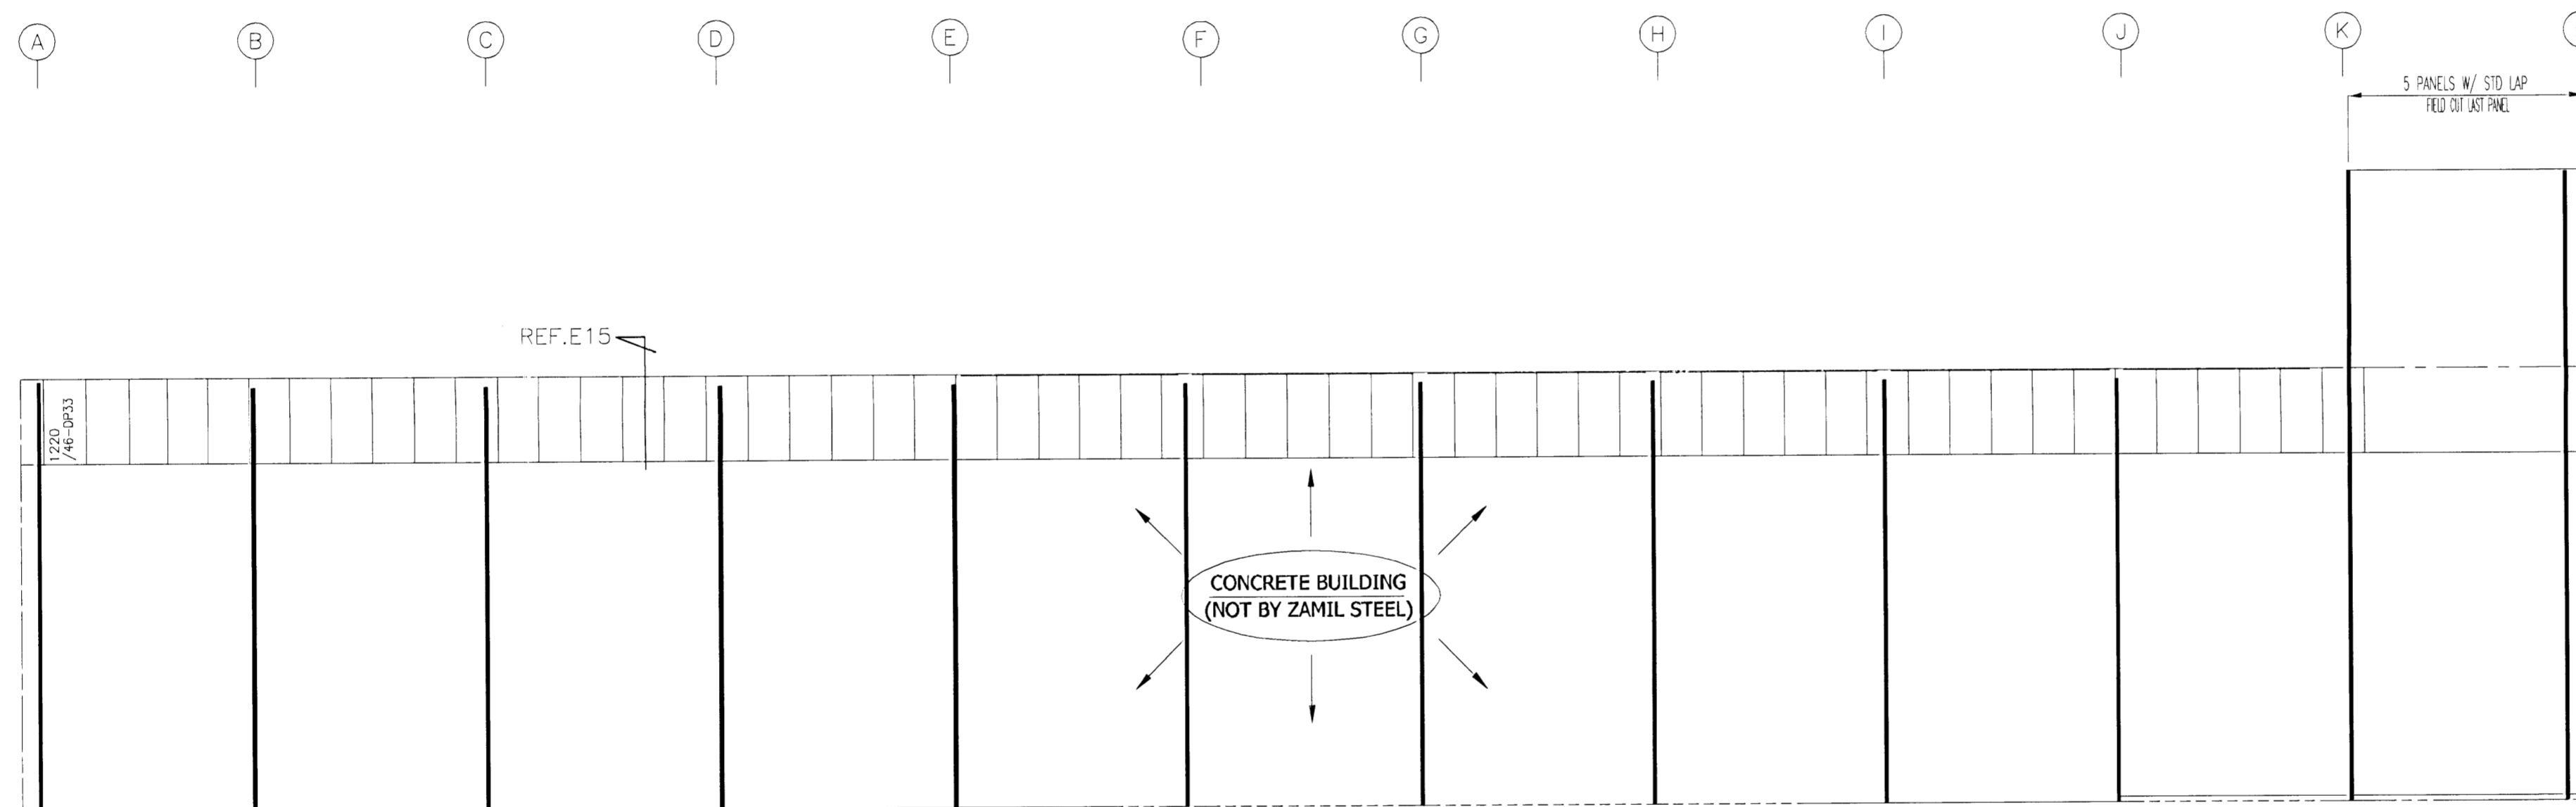

**SIDEWALL LINER SHEETING  
LAYOUT @ GRID - 4**

Panel = TYPE-R, Base Metal = STEEL, Thickness = 0.50mm., Color = FROST WHITE  
(AREA#01)

**IMPORTANT NOTES**

- 1 - Wall Panels Type = TYPE-R  
Thickness = 0.5 (STEEL)  
Color = FROST WHITE
- 2 - Panels are to be field cut to suit openings
- 3 - Trims are provided in Zamil Steel standard lengths. Trims quantities are provided to cover the whole length of the trim using 150 mm end laps. Refer to detail TRF-010 at the roof sheeting plan. If lap length specified (150mm) is exceeded during erection then shortage in length may result. If the lap length is reduced then leakage and appearance problems may result.  
Always cut any excess trim length at the end of trim line.



**4 - SITE STORAGE INSTRUCTIONS**

All products are dispatched from our factory in good condition. To maintain this condition, we recommend that the bundles of sheets, purlins or channels are stored 150mm clear of the ground, with a slope of 1:25, to allow for water drainage. Cover the stack with a waterproof cover, leaving the ends open to allow for air circulation.

Upon receipt, it is recommended that bundles of panels be checked. If any water is entrapped between sheets, the sheets should be carefully dried, and then re-stacked allowing for air circulation.

It is recommended that panels be installed as soon as possible after delivery. Extended site storage is not recommended.

Zamil Steel accepts no responsibility for staining of Galvanized, Zincoalume or Aluminium products, or deterioration of Painted products due to incorrect site storage.

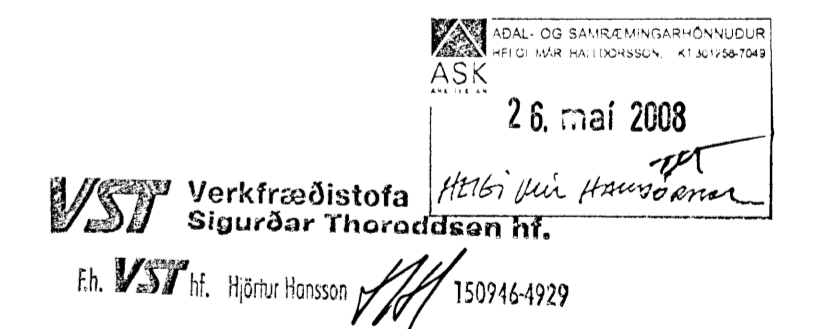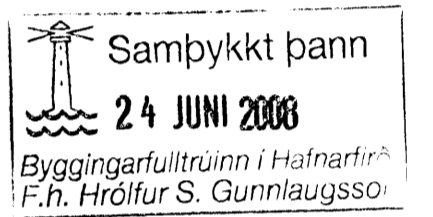

| NO. | DATE       | DESCRIPTION             | DRN | CHK | DSN |
|-----|------------|-------------------------|-----|-----|-----|
| 2   | 20.03.2008 | ISSUED FOR CONSTRUCTION | NSK | TPS | IPC |
| 1   | 24.11.2007 | RE-ISSUED FOR APPROVAL  | MGK | VRA | IPC |
| 0   | 26.10.2007 | ISSUED FOR APPROVAL     | KRT | VRA | IPC |



|  |                    |
|--|--------------------|
| ZS JOB NO. : V7-D567                         | BUILDING NO.: 01   |
| PROJECT NAME : HEDINN HOUSE                  |                    |
| CUSTOMER : HEDINN                            |                    |
| JOBSITE LOCATION : HAFNAFIRDI, ICELAND       |                    |
| DRAWING TITLE :<br>SIDEWALL LINER ELEVATIONS | DRAWING NO.<br>E27 |